


| | | | | | | | | | | | | |
|-----------------|------------|-----|-----|-----|---------|----------------|----------------------|----------------|------------|----------|------------|-----------|
| 5 YR INV | SLD REV | BMP | EMP | INV | SLD REV | SECTION STATUS | INT. or US ROUTE NO. | STATE ROAD NO. | COUNTY | DISTRICT | ROADWAY ID | SHEET NO: |
| DATE 06/07/2014 | 07/30/2014 | | | | | 02 | | SR 925 | MIAMI-DADE | 06 | 87040101 | 1 OF 1 |
| BY URS | URS | | | | | | | | | | | |

FLORIDA DEPARTMENT OF TRANSPORTATION
STRAIGHT LINE DIAGRAM OF ROAD INVENTORY

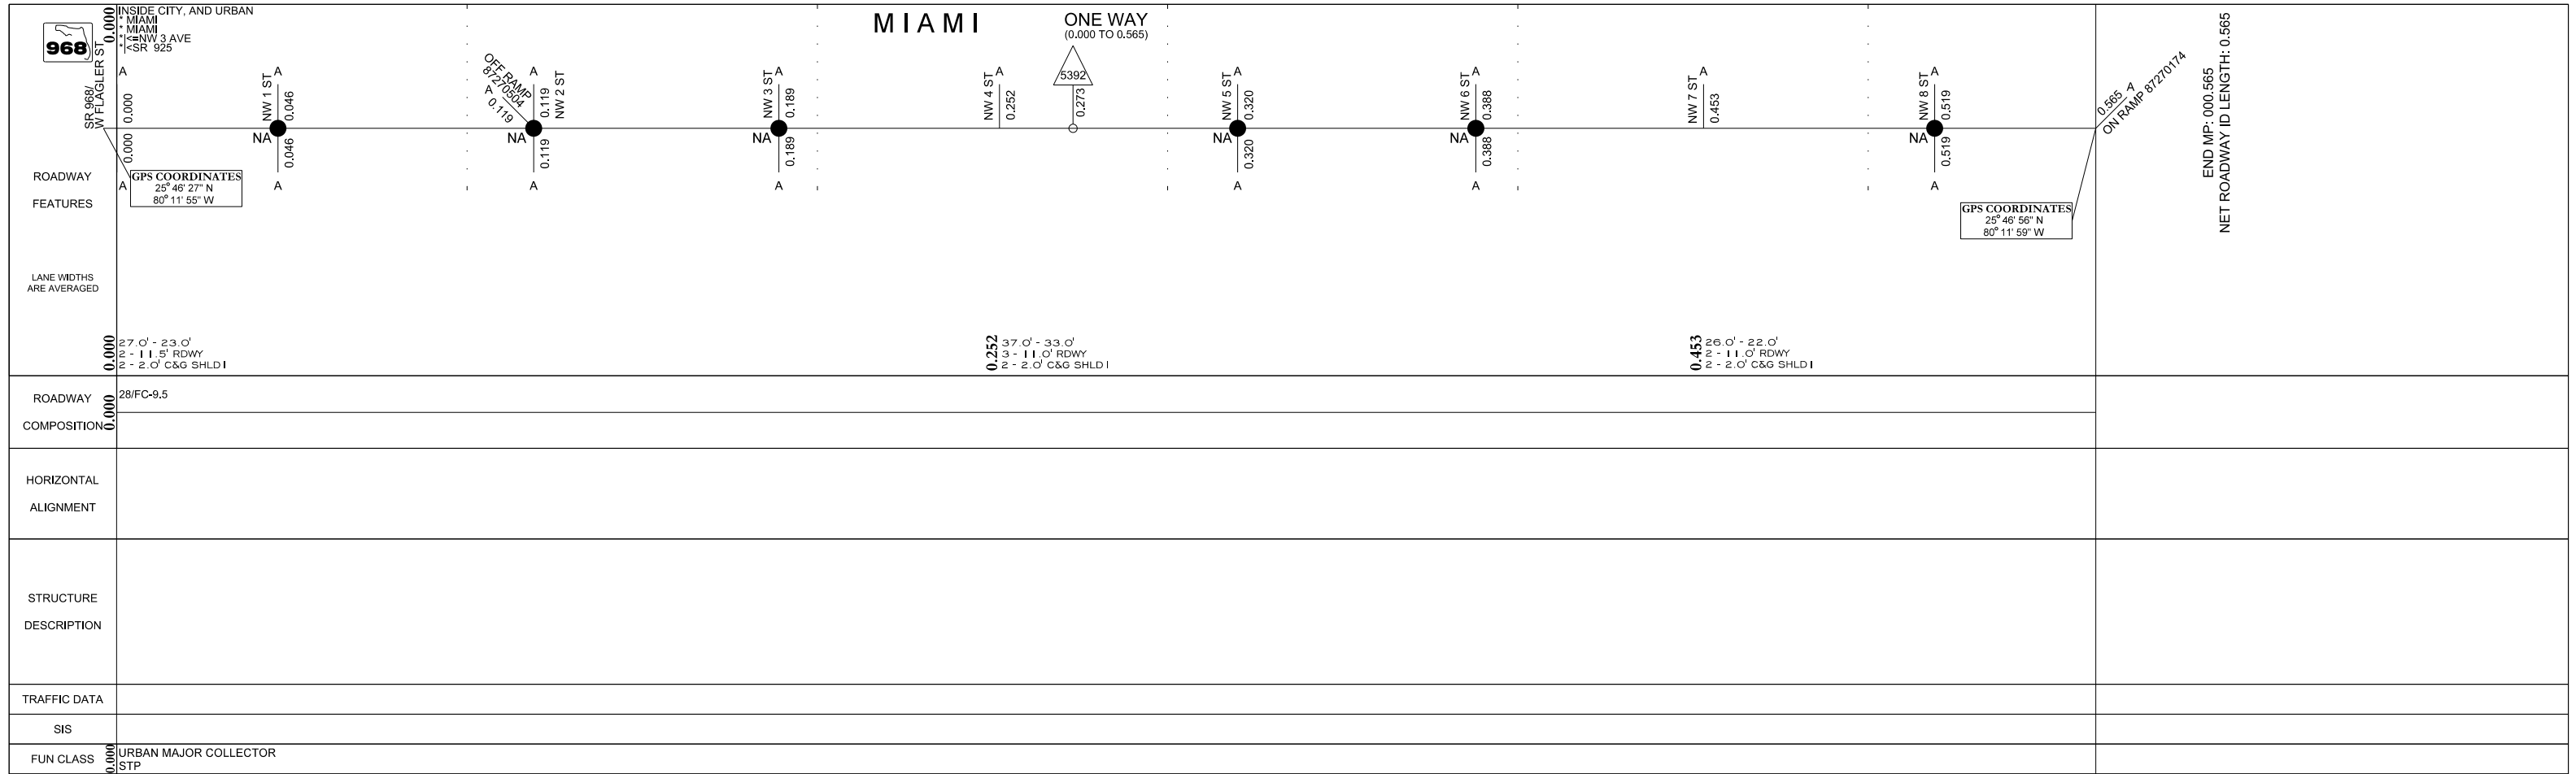

● = SIGNALIZED INTERSECTION