


5 YR INV		SLD REV		INTERIM REVISIONS		SLD REV	
DATE	BY	DATE	BY	BMP	EMP	DATE	BY
07/21/14	FTE	11/30/14	DOT	0.466		06/15/18	TOAR

# STRAIGHT LINE DIAGRAM OF ROAD INVENTORY

FLORIDA DEPARTMENT OF TRANSPORTATION DISTRICT ONE MAINTENANCE STATISTICS OFFICE

INT. or US ROUTE NO	STATE ROAD NO.	COUNTY	DISTRICT	ROADWAY ID	SHEET NO.
	SR 563	POLK	1	16003000	1
					OF 1 2

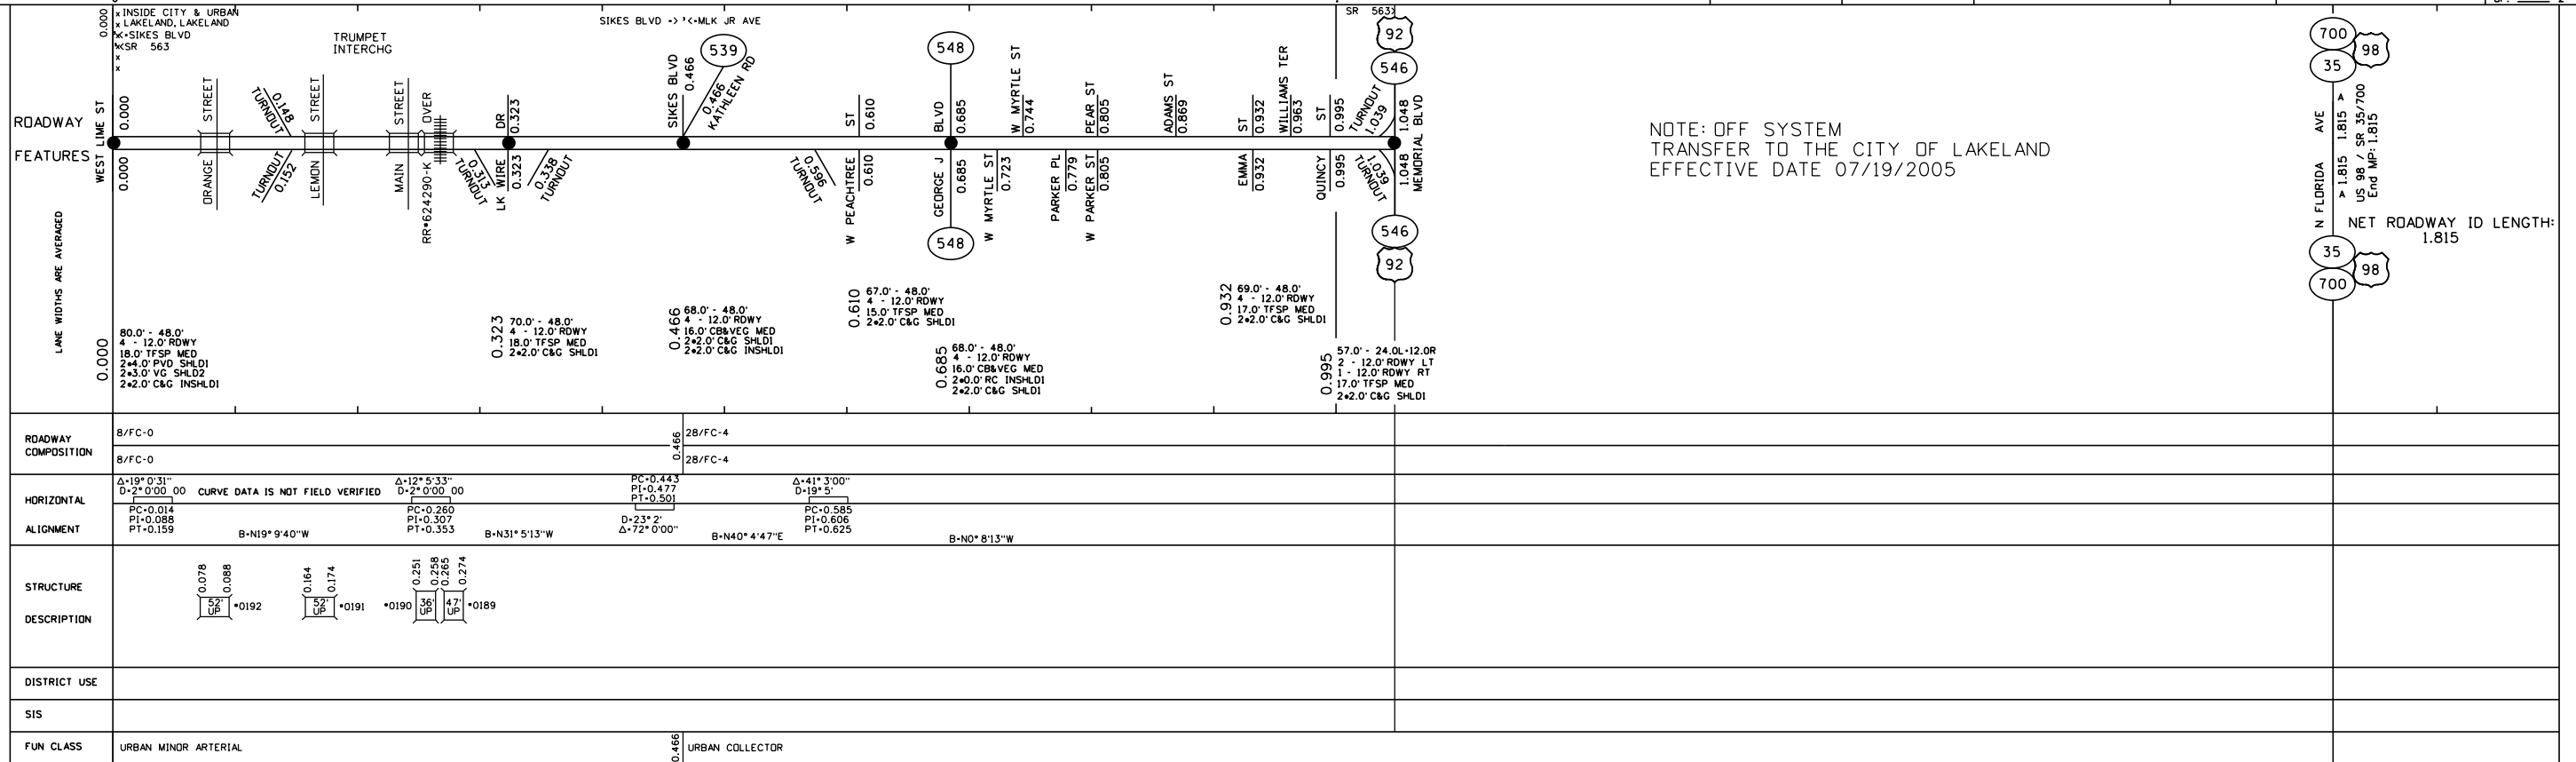

NOTE: OFF SYSTEM  
 TRANSFER TO THE CITY OF LAKELAND  
 EFFECTIVE DATE 07/19/2005

NET ROADWAY ID LENGTH:  
 1.815

ROADWAY COMPOSITION	0.000 - 0.466: B/FC-0 0.466 - 0.995: 2B/FC-4
HORIZONTAL	Δ=19° 0' 31", D=2° 0' 00", CURVE DATA IS NOT FIELD VERIFIED
ALIGNMENT	B=N19° 9' 40" W, B=N31° 5' 13" W, B=N40° 4' 47" E, B=N0° 8' 13" W
STRUCTURE DESCRIPTION	0.078 UP *0192, 0.088 UP *0192, 0.164 UP *0191, 0.174 UP *0191, 0.251 UP *0190, 0.258 UP *0190, 0.269 UP *0189, 0.274 UP *0189
DISTRICT USE	
SIS	
FUN CLASS	0.000 - 0.466: URBAN MINOR ARTERIAL 0.466 - 0.995: URBAN COLLECTOR