

5 YR INV	SLD REV	BMP	EMP	INV	SLD REV
DATE 04/06/2015	04/22/2015	0.081	20.053	01/20/2017 FDOT MAINT	01/31/2017 METRIC
BY Metric Engineering, Inc.	HSA Consulting, Inc.	0.000	20.224	10/07/2015 Metric Engineering, Inc.	10/07/2015 Metric Engineering, Inc.


FLORIDA DEPARTMENT OF TRANSPORTATION
STRAIGHT LINE DIAGRAM OF ROAD INVENTORY




SECTION STATUS	INT. or US ROUTE NO.	STATE ROAD NO.	COUNTY	DISTRICT	ROADWAY ID	SHEET NO:
02		SR 121	LEVY	02	34030000	1 OF 4

SECTION BEGINS: SR-55	0.0	1.0	2.0	3.0
ROADWAY FEATURES	ONE WAY (0.000 TO 0.164)			
LANE WIDTHS ARE AVERAGED	31.0' - 15.0' 1 - 15.0' RDWY 2 - 8.0' LWN SHLD1	50.0' - 24.0' 2 - 12.0' RDWY 2 - 5.0' WARN SHLD1 2 - 8.0' LWN SHLD2		
ROADWAY COMPOSITION	28/FC-6	28/FC-6		
HORIZONTAL ALIGNMENT	CURVE DATA NOT FIELD VERIFIED PC=0.532 PI=0.880 PT=1.180 Δ=51°20'00.00" D=1°30'00.00" B=N19°19'19"E B=N48°02'15"E			
STRUCTURE DESCRIPTION	0.081 1 - 24" X 90' CC	0.186 1 - 24" X 78' CC 0.203 1 - 18" X 96' CC	0.451 1 - 24" X 66' CC	0.716 1 - 30" X 66' CC 1.105 2 - 30" X 58' CC
DISTRICT USE				
SIS				
FUN CLASS	RURAL MINOR ART			
SPEED LIMIT	40MPH	50MPH	60MPH	
AC MAN CLS	ACCESS CLASS04			

	3.0	4.0	5.0	6.0
ROADWAY FEATURES			337	SE 115 AVE 5.397
LANE WIDTHS ARE AVERAGED	50.0' - 24.0' 2 - 12.0' RDWY 2 - 5.0' WARN SHLD1 2 - 8.0' LWN SHLD2			SE 116 AVE 5.589 SE 118 AVE 5.802
ROADWAY COMPOSITION	28/FC-6			
HORIZONTAL ALIGNMENT	CURVE DATA NOT FIELD VERIFIED PC=3.669 PI=4.005 PT=4.320 Δ=34°21'45.00" D=1°00'00.00" B=N82°24'00"E Δ=60°52'00.00" D=1°00'00.00" PC=5.140 PI=5.777 PT=6.292			
STRUCTURE DESCRIPTION	3.061 2 - 30" X 58' CC	3.432 3 - 30" X 62' CC	4.737 3 - 24" X 60' CC	4.999 1 - 18" X 60' CC
DISTRICT USE				
SIS				
FUN CLASS	RURAL MINOR ART			
SPEED LIMIT	60MPH			
AC MAN CLS	ACCESS CLASS04			

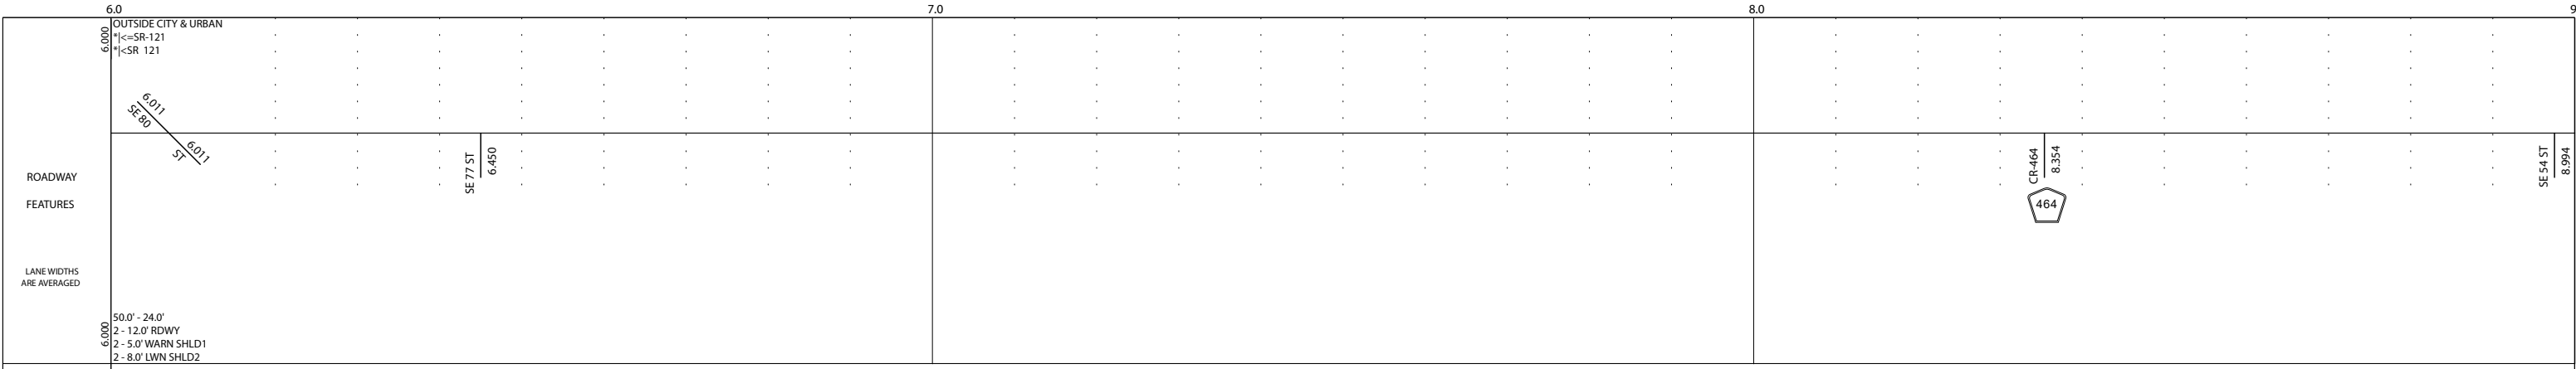

ROADWAY COMPOSITION	28/FC-6
HORIZONTAL ALIGNMENT	CURVE DATA NOT FIELD VERIFIED
STRUCTURE DESCRIPTION	B=N21°32'00"E 6.385 1'-18" X 64" CC
DISTRICT USE	
SIS	
FUN CLASS	RURAL MINOR ART
SPEED LIMIT	50MPH
AC MAN CLS	ACCESS CLASS04

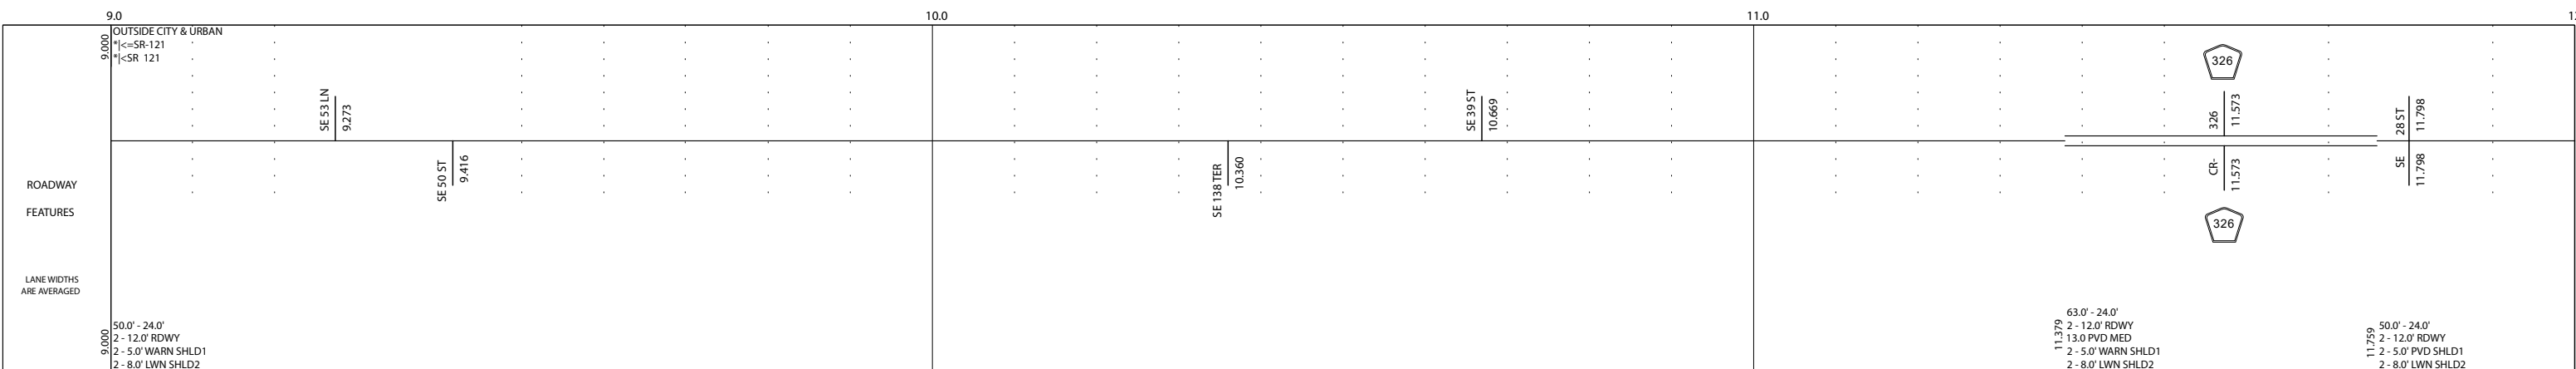

ROADWAY COMPOSITION	28/FC-6
HORIZONTAL ALIGNMENT	
STRUCTURE DESCRIPTION	
DISTRICT USE	
SIS	
FUN CLASS	RURAL MINOR ART
SPEED LIMIT	50MPH
AC MAN CLS	ACCESS CLASS04

	12.0	13.0	14.0	15.0	
ROADWAY FEATURES	OUTSIDE CITY & URBAN *<=SR-121 *<SR 121 SE 26 ST 12.006 SE 25 ST 12.148 SE 23 PL 12.287 SE 21 PL 12.486 SE 20 ST 12.636		SE 10 ST 13.607 SE 8 ST 13.806 SE 6 LN 13.928	SE 5 ST 14.129 ELEVY ST 14.665 NE 1 ST 14.759 NE 1 PL 14.816 NE 2 ST 14.873 NE 2 PL 14.930 NE 3 ST 14.986	
LANE WIDTHS ARE AVERAGED					
	50.0' - 24.0' 2 - 12.0' RDWY 2 - 5.0' PVD SHLD1 2 - 8.0' LWN SHLD2				

ROADWAY COMPOSITION	28/FC-6			
HORIZONTAL ALIGNMENT				
STRUCTURE DESCRIPTION				
DISTRICT USE				
SIS				
FUN CLASS	RURAL MINOR ART			
SPEED LIMIT	60MPH			
AC MAN CLS	ACCESS CLASS04			

	15.0	16.0	17.0	18.0	
ROADWAY FEATURES	OUTSIDE CITY & URBAN *<=SR-121 *<SR 121 NE 5 ST 15.238 E COUNTRY CLUB RD 15.452 NE 7 PL 15.483 NE 8 PL 15.547 NE 10 ST 15.745 NE 10 ST 15.754 NE 11 LN 15.925	NE 13 ST 16.102 NE 15 ST 16.209	CR-316/ NE 20 ST 16.808 316 316	NE 25 LN 17.422 NE 165 TER 17.702 NE 167 AVE 17.852 CR-335A/ NE 167 ST 17.959 335 A	
LANE WIDTHS ARE AVERAGED					
	50.0' - 24.0' 2 - 12.0' RDWY 2 - 5.0' PVD SHLD1 2 - 8.0' LWN SHLD2				

ROADWAY COMPOSITION	28/FC-6			
HORIZONTAL ALIGNMENT	CURVE DATA NOT FIELD VERIFIED PC=17.348 PI=17.845 PT=18.219 Δ=69°00'00.00" D=1°30'00.00"			
STRUCTURE DESCRIPTION	17.846 1-18" X 78" CC			
DISTRICT USE				
SIS				
FUN CLASS	RURAL MINOR ART			
SPEED LIMIT	60MPH			
AC MAN CLS	ACCESS CLASS04			

5 YR INV		SLD REV		BMP	EMP	INV		SLD REV		SECTION STATUS	INT. or US ROUTE NO.	STATE ROAD NO.	COUNTY	DISTRICT	ROADWAY ID	SHEET NO.
DATE	04/06/2015	04/22/2015		0.081	20.053	01/20/2017 FDOT MAINT	01/31/2017 METRIC	FLORIDA DEPARTMENT OF TRANSPORTATION FDOT		02		SR 121	LEVY	02	34030000	4 OF 4
BY	Metric Engineering, Inc.	HSA Consulting, Inc.		0.000	20.224	10/07/2015 Metric Engineering, Inc.	10/07/2015 Metric Engineering, Inc.	STRAIGHT LINE DIAGRAM OF ROAD INVENTORY		02		SR 121	LEVY	02	34030000	4 OF 4
ROADWAY	18.0		19.0		20.0											
FEATURES	OUTSIDE CITY & URBAN * <=SR-121 * <SR 121															
LANE WIDTHS ARE AVERAGED	50.0' - 24.0' 2 - 12.0' RDWY 2 - 5.0' PVD SHLD1 2 - 8.0' LWN SHLD2		63.0' - 24.0' 2 - 12.0' RDWY 3.0' PVD MED 2 - 5.0' WARN SHLD1 2 - 8.0' LWN SHLD2		50.0' - 24.0' 2 - 12.0' RDWY 2 - 5.0' WARN SHLD1 2 - 8.0' LWN SHLD2		63.0' - 24.0' 2 - 12.0' RDWY 3.0' PVD MED 5.0' PVD SHLD1 - LT 5.0' WARN SHLD1 - RT 2 - 8.0' LWN SHLD2									
ROADWAY COMPOSITION	28/FC-6		28/FC-6		28/FC-6		28/FC-6									
HORIZONTAL ALIGNMENT	CURVE DATA NOT FIELD VERIFIED															
STRUCTURE DESCRIPTION	B=589°28'00"E															
DISTRICT USE																
SIS																
FUN CLASS	RURAL MINOR ART															
SPEED LIMIT	50MPH										55MPH		45MPH			
AC MAN CLS	ACCESS CLASS04															
											SECTION ENDS: US-41/SR-45/SR-121		END MP: 20.224 NET ROADWAY ID LENGTH: 20.224			