







5 YR INV	SLD REV	BMP	EMP	INV	SLD REV
DATE	09/10/2015	1.185	31.798	09/19/2018 PECS	10/02/2018 METRIC
BY	Metric Engineering, Inc.	32.586	32.586	01/03/2019 Metric Engineering, Inc.	01/11/2019 Metric Engineering, Inc.

FLORIDA DEPARTMENT OF TRANSPORTATION  
**STRAIGHT LINE DIAGRAM OF ROAD INVENTORY**



SECTION STATUS	INT. or US ROUTE NO.	STATE ROAD NO.	COUNTY	DISTRICT	ROADWAY ID	SHEET NO.
02	195	SR 9	ST. JOHNS	02	78080000	3 OF 6

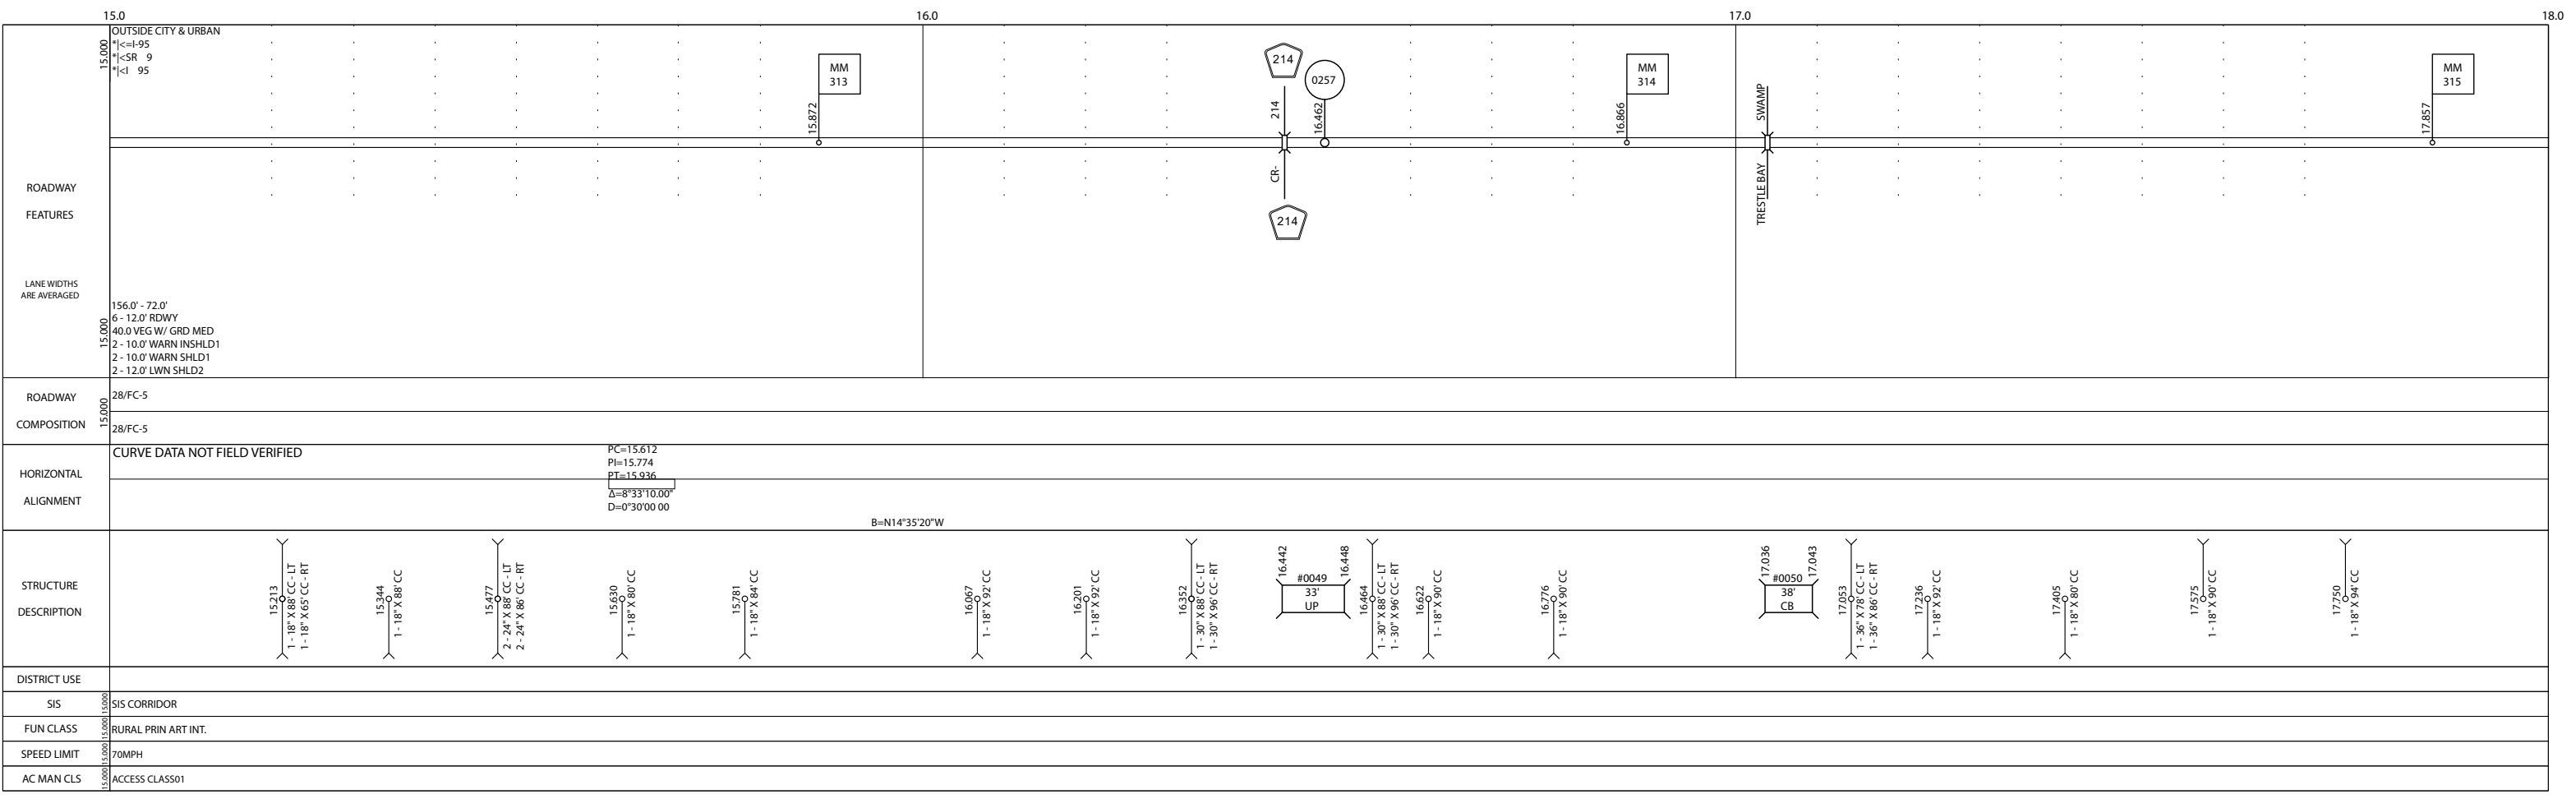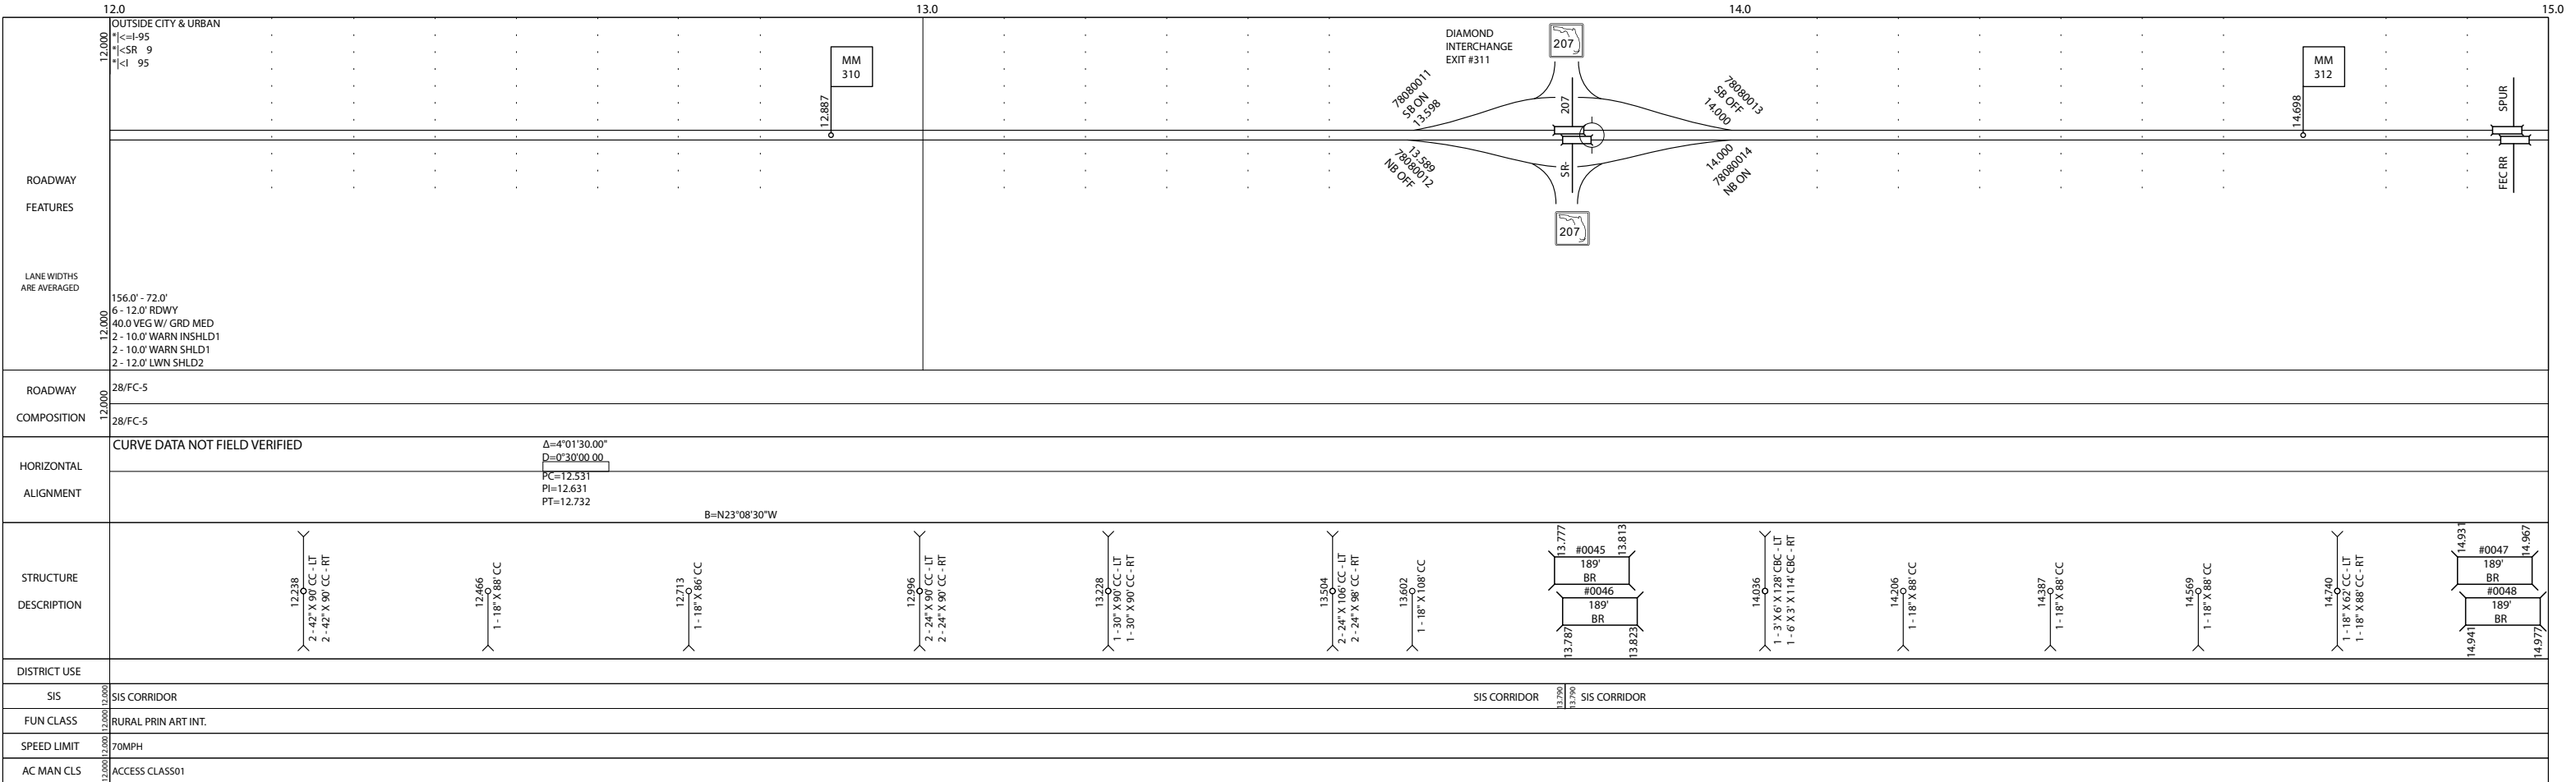

FLORIDA DEPARTMENT OF TRANSPORTATION  
**STRAIGHT LINE DIAGRAM OF ROAD INVENTORY**

	18.0	19.0	20.0	21.0
ROADWAY FEATURES				
LANE WIDTHS ARE AVERAGED	<p>156.0' - 72.0' 6 - 12.0' RDWY 40.0 VEG W/ GRD MED 2 - 10.0' WARN INSHLD1 2 - 10.0' WARN SHLD1 2 - 12.0' LWN SHLD2</p>			
ROADWAY COMPOSITION	28/FC-5			
HORIZONTAL ALIGNMENT	<p>CURVE DATA NOT FIELD VERIFIED</p> <p style="text-align: right;">Δ=23°54'20.00" D=1°00'00.00" PC=20.614 PI=20.840 PT=21.067</p>			
STRUCTURE DESCRIPTION	<p>18.098 1-18" X 88" CC</p> <p>18.300 1-18" X 88" CC</p> <p>18.607 1-12" X 6" X 88" CBC-LT 1-12" X 6" X 88" CBC-RT</p> <p>18.951 2-24" X 80" CC-LT 2-24" X 88" CC-RT</p> <p>19.264 1-18" X 88" CC</p> <p>19.587 1-36" X 90" CC-LT 1-36" X 90" CC-RT</p> <p>19.928 1-36" X 90" CC-LT 1-36" X 94" CC-RT</p> <p>20.188 1-30" X 100" CC-LT 1-30" X 98" CC-RT</p> <p>20.257 1-18" X 136" CC</p> <p>20.410 #0057 BR 192' #0058 BR 192' 20.446</p> <p>20.694 1-24" X 246" CC</p> <p>20.756 1-18" X 114" CC</p> <p>20.830 1-24" X 90" CC-LT 1-24" X 132" CC-RT</p>			
DISTRICT USE	SIS			
SIS	SIS CORRIDOR			
FUN CLASS	RURAL PRIN ART INT.			
SPEED LIMIT	70MPH			
AC MAN CLS	ACCESS CLASS01			



	21.0	22.0	23.0	24.0
ROADWAY FEATURES				
LANE WIDTHS ARE AVERAGED	<p>156.0' - 72.0' 6 - 12.0' RDWY 40.0 VEG W/ GRD MED 2 - 10.0' WARN INSHLD1 2 - 10.0' WARN SHLD1 2 - 12.0' LWN SHLD2</p>			
ROADWAY COMPOSITION	28/FC-5			
HORIZONTAL ALIGNMENT	<p>CURVE DATA NOT FIELD VERIFIED</p> <p style="text-align: right;">PC=23.398 PI=23.606 PT=23.815 Δ=10°59'20.00" D=0°30'00.00"</p>			
STRUCTURE DESCRIPTION	<p>B=N38°29'40"W</p> <p>21.068 1-18" X 90" CC</p> <p>21.252 1-24" X 88" CC-LT 1-24" X 84" CC-RT</p> <p>21.605 1-18" X 84" CC</p> <p>21.794 1-18" X 130" CC</p> <p>21.946 1-18" X 120" CC</p> <p>22.099 1-18" X 126" CC</p> <p>22.259 1-18" X 120" CC</p> <p>22.614 1-4 X 4" X 90" CBC-LT 1-4 X 4" X 90" CBC-RT</p> <p>22.576 1-18" X 110" CC</p> <p>22.724 1-15" X 80" CC</p> <p>22.876 1-18" X 82" CC</p> <p>23.037 1-18" X 82" CC</p> <p>23.150 #0059 BR 120' #0060 BR 120' 23.173</p> <p>23.348 1-18" X 82" CC</p> <p>23.503 1-18" X 106" CC</p> <p>23.651 1-18" X 92" CC</p> <p>23.804 1-18" X 130" CC</p> <p>23.956 1-18" X 134" CC</p> <p>B=N27°30'20"W</p>			
DISTRICT USE	SIS			
SIS	SIS CORRIDOR			
FUN CLASS	RURAL PRIN ART INT.			
SPEED LIMIT	70MPH			
AC MAN CLS	ACCESS CLASS01			

5 YR INV	SLD REV	BMP	EMP	INV	SLD REV
DATE	09/10/2015	1.185	31.798	09/19/2018 PECS	10/02/2018 METRIC
BY	Metric Engineering, Inc.	32.586	32.586	01/03/2019 Metric Engineering, Inc.	01/11/2019 Metric Engineering, Inc.

FLORIDA DEPARTMENT OF TRANSPORTATION  
**STRAIGHT LINE DIAGRAM OF ROAD INVENTORY**



SECTION STATUS	INT. or US ROUTE NO.	STATE ROAD NO.	COUNTY	DISTRICT	ROADWAY ID	SHEET NO.
02	195	SR 9	ST. JOHNS	02	78080000	5 OF 6

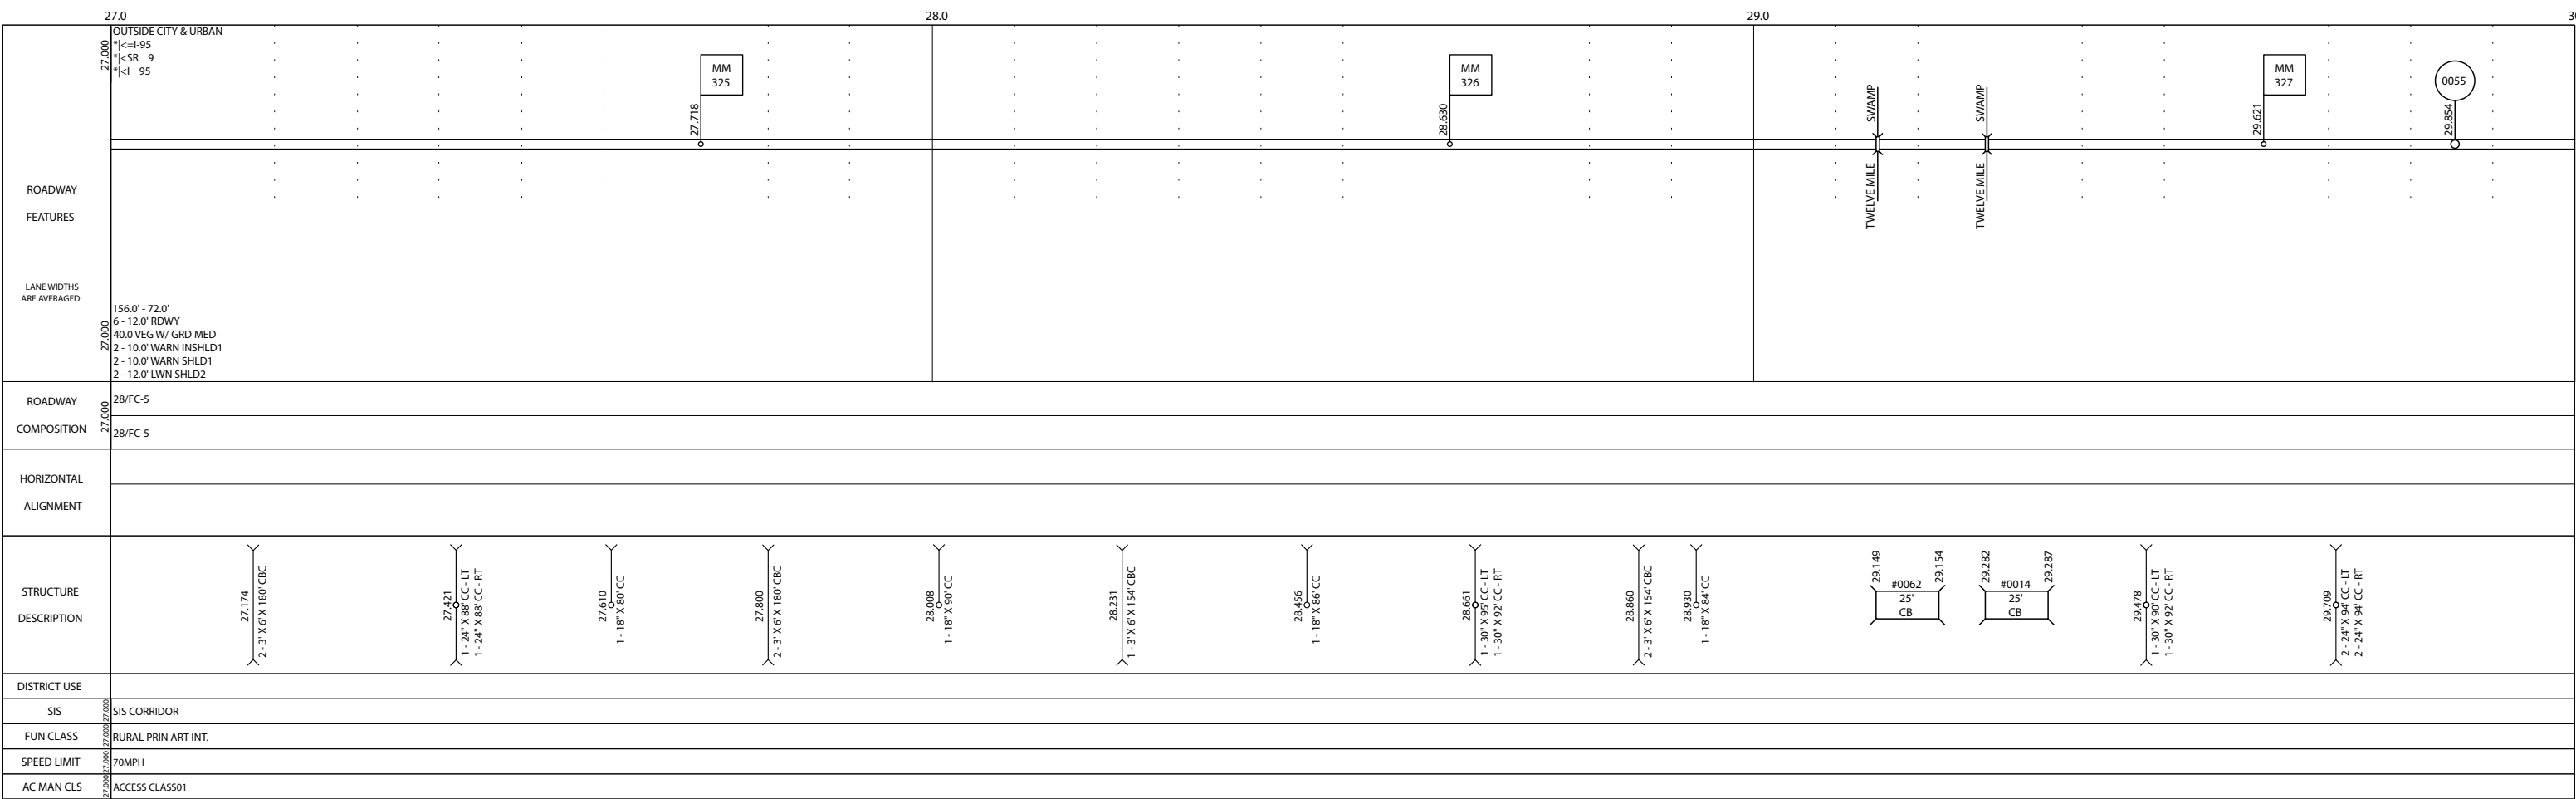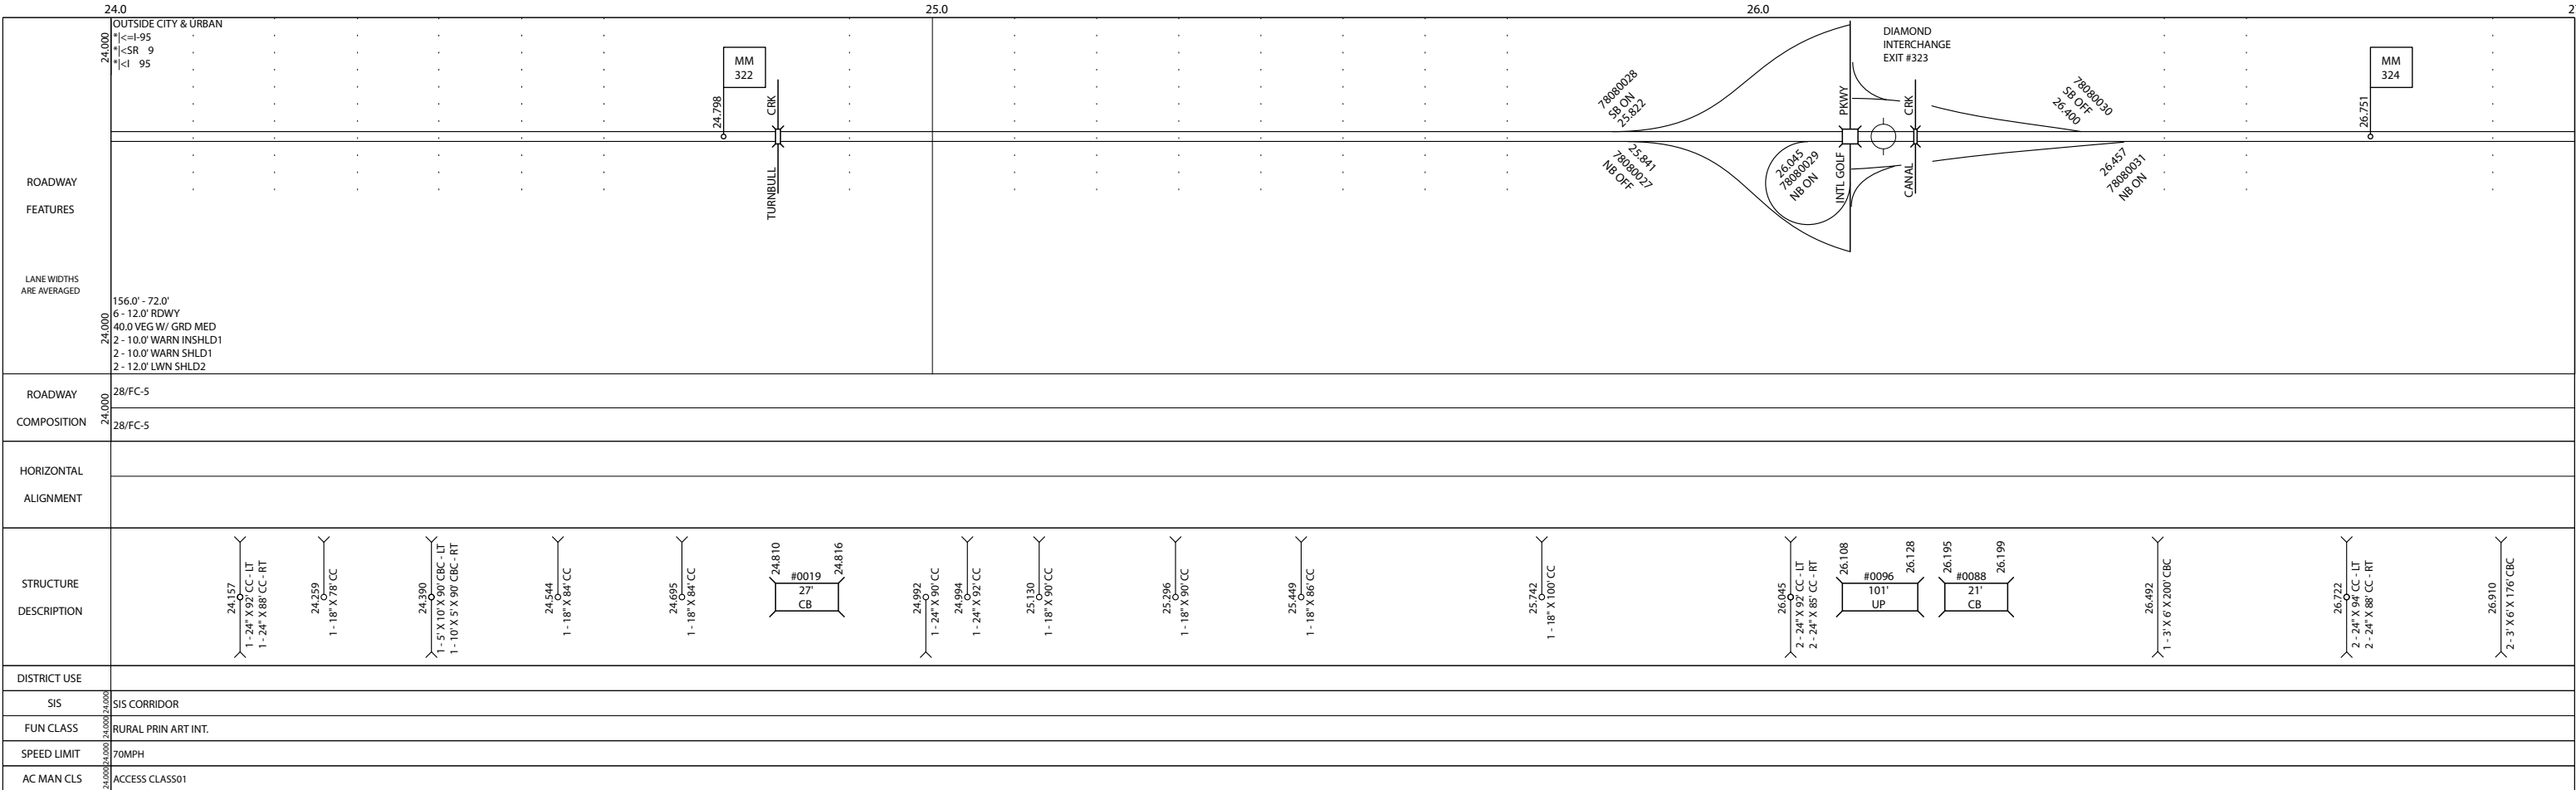

5 YR INV	SLD REV	BMP	EMP	INV	SLD REV
DATE	09/10/2015	1.185	31.798	09/19/2018 PECS	10/02/2018 METRIC
BY	Metric Engineering, Inc.	32.586	32.586	01/03/2019 Metric Engineering, Inc.	03/11/2019 Metric Engineering, Inc.

FLORIDA DEPARTMENT OF TRANSPORTATION  
**STRAIGHT LINE DIAGRAM OF ROAD INVENTORY**



SECTION STATUS	INT. or US ROUTE NO.	STATE ROAD NO.	COUNTY	DISTRICT	ROADWAY ID	SHEET NO.
02	195	SR 9	ST. JOHNS	02	78080000	6 OF 6

30.0	31.0	32.0	33.0
<p>OUTSIDE CITY &amp; URBAN</p> <p>MM 328</p> <p>DIAMOND INTERCHANGE EXIT #329</p> <p>MM 330</p> <p>0259</p>			
<p>ROADWAY FEATURES</p> <p>LANE WIDTHS ARE AVERAGED</p>			
<p>ROADWAY COMPOSITION</p>			
<p>HORIZONTAL ALIGNMENT</p> <p>CURVE DATA NOT FIELD VERIFIED</p> <p>PC=30.365 PI=30.596 PT=30.827 Δ=24°21'45.00" D=1°30'00.00"</p> <p>B=N03°08'06"W</p> <p>PC=32.528 PI=32.663 PT=32.798 Δ=7°07'30.00" D=0°30'00.00"</p>			
<p>STRUCTURE DESCRIPTION</p> <p>30.005 1-18" X 90" CC</p> <p>30.098 1-24" X 90" CC - LT 1-24" X 90" CC - RT</p> <p>30.363 2-24" X 190" CC</p> <p>30.624 1-18" X 112" CC</p> <p>30.757 3-24" X 200" CC</p> <p>31.039 2-3' X 6' X 190" CBC</p> <p>31.300 1-18" X 90" CC</p> <p>31.560 1-18" X 86" CC</p> <p>31.798 51' CB</p> <p>31.808 1-18" X 124" CC</p> <p>31.990 175' BR</p> <p>32.023 175' BR</p> <p>32.265 1-30" X 184" CC - LT 1-30" X 138" CC - RT</p> <p>32.482 1-30" X 114" CC - LT 1-30" X 110" CC - RT</p> <p>32.742 1-18" X 124" CC</p> <p>32.784 1-24" X 92" CC</p> <p>32.876 1-30" X 124" CC - LT 1-30" X 88" CC - RT</p>			
<p>DISTRICT USE</p> <p>SIS</p> <p>FUN CLASS</p> <p>SPEED LIMIT</p> <p>AC MAN CLS</p>			

33.0	34.0	34.855
<p>OUTSIDE CITY &amp; URBAN</p> <p>MM 331</p> <p>INSIDE URBAN, OUTSIDE CITY</p> <p>JACKSONVILLE</p> <p>SECTION ENDS: DUVAL CO LINE</p> <p>MM 331</p> <p>RACETRACK RD</p> <p>DUVAL CO LINE</p>		
<p>ROADWAY FEATURES</p> <p>LANE WIDTHS ARE AVERAGED</p>		
<p>ROADWAY COMPOSITION</p>		
<p>HORIZONTAL ALIGNMENT</p> <p>CURVE DATA NOT FIELD VERIFIED</p> <p>Δ=44°24'45.00" D=0°45'00.00"</p> <p>PC=33.680 PI=34.241 PT=34.802</p> <p>END MP: 34.855 NET ROADWAY ID LENGTH: 34.855</p>		
<p>STRUCTURE DESCRIPTION</p> <p>33.004 2-5' X 8' X 192" CBC</p> <p>33.247 1-30" X 106" CC - LT 1-30" X 100" CC - RT</p> <p>33.340 1-18" X 112" CC</p> <p>33.432 128" BR</p> <p>33.456 128" BR</p> <p>33.601 1-18" X 108" CC</p> <p>33.669 1-18" X 100" CC</p> <p>33.833 1-48" X 108"</p> <p>34.070 1-18" X 100"</p> <p>34.369 1-4' X 8' X 180" CBC</p> <p>34.545 1-18" X 87" CC</p> <p>34.682 34' UP</p> <p>34.689 34' UP</p> <p>34.784 1-24" X 116" CC - LT 1-24" X 92" CC - RT</p>		
<p>DISTRICT USE</p> <p>SIS</p> <p>FUN CLASS</p> <p>SPEED LIMIT</p> <p>AC MAN CLS</p>		