


LEGEND	5 YR INV	SLD REV	BMP	INTERIM REVISIONS	EMP	INV	SLD REV
A - ASPHALT	DATE	FTE/JA					
B - BRICK	BY						
C - CONCRETE	APPROVED						
D - OTHER							

STRAIGHT LINE DIAGRAM OF ROAD INVENTORY
 FLORIDA DEPARTMENT OF TRANSPORTATION DISTRICT ONE MAINTENANCE STATISTICS OFFICE

INT. or US ROUTE NO	STATE ROAD NO.	COUNTY	DISTRICT	ROADWAY ID	SHEET NO.
2		POLK	1	16011102	1
					OF 1

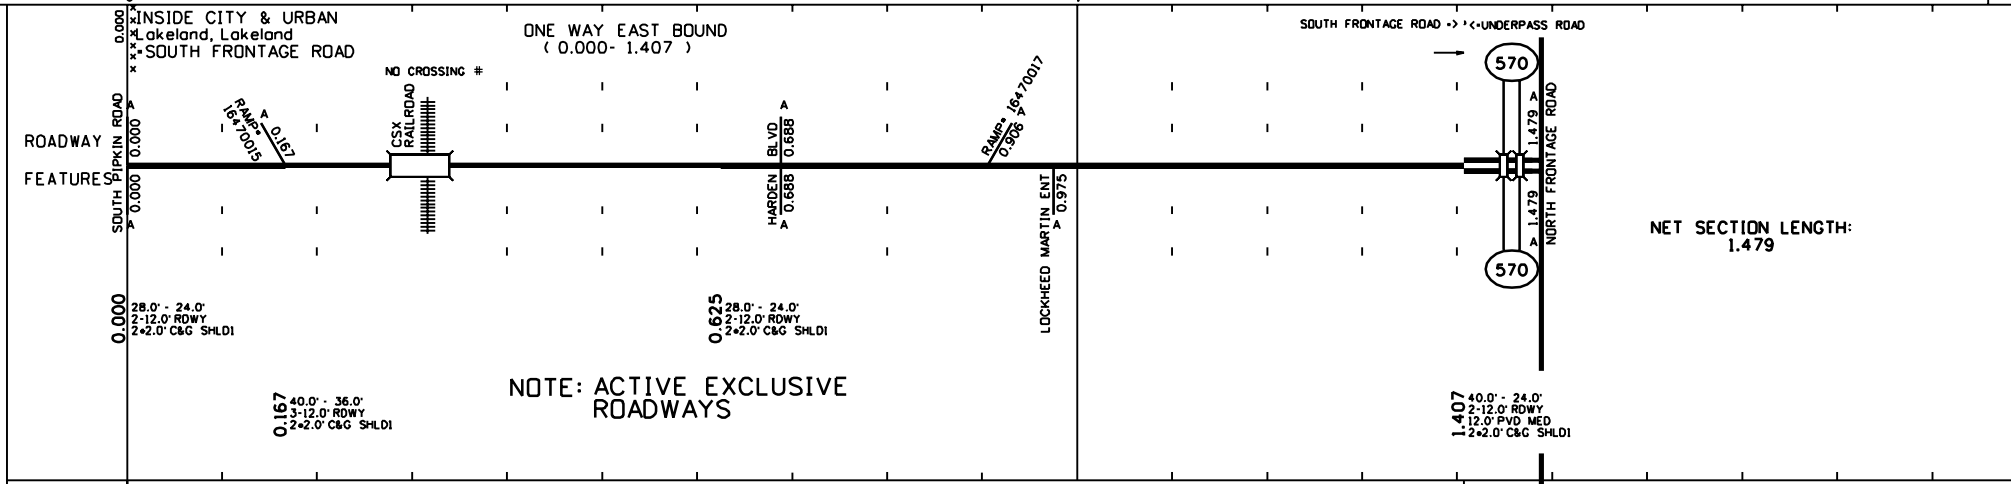

ROADWAY COMPOSITION	28/FC-4	1.407	28/FC-4
HORIZONTAL ALIGNMENT		Δ-90°0'00"	PI-1.407
STRUCTURE DESCRIPTION	0.277 0.339 249	1.445 1.453 1.462 1.470	255
LOCAL NAME	SOUTH FRONTAGE ROAD	1.407	UNDERPASS ROAD
DISTRICT USE			
FUNCTIONAL CLASSIFICATION	(ACTIVE EXCLUSIVE)		