
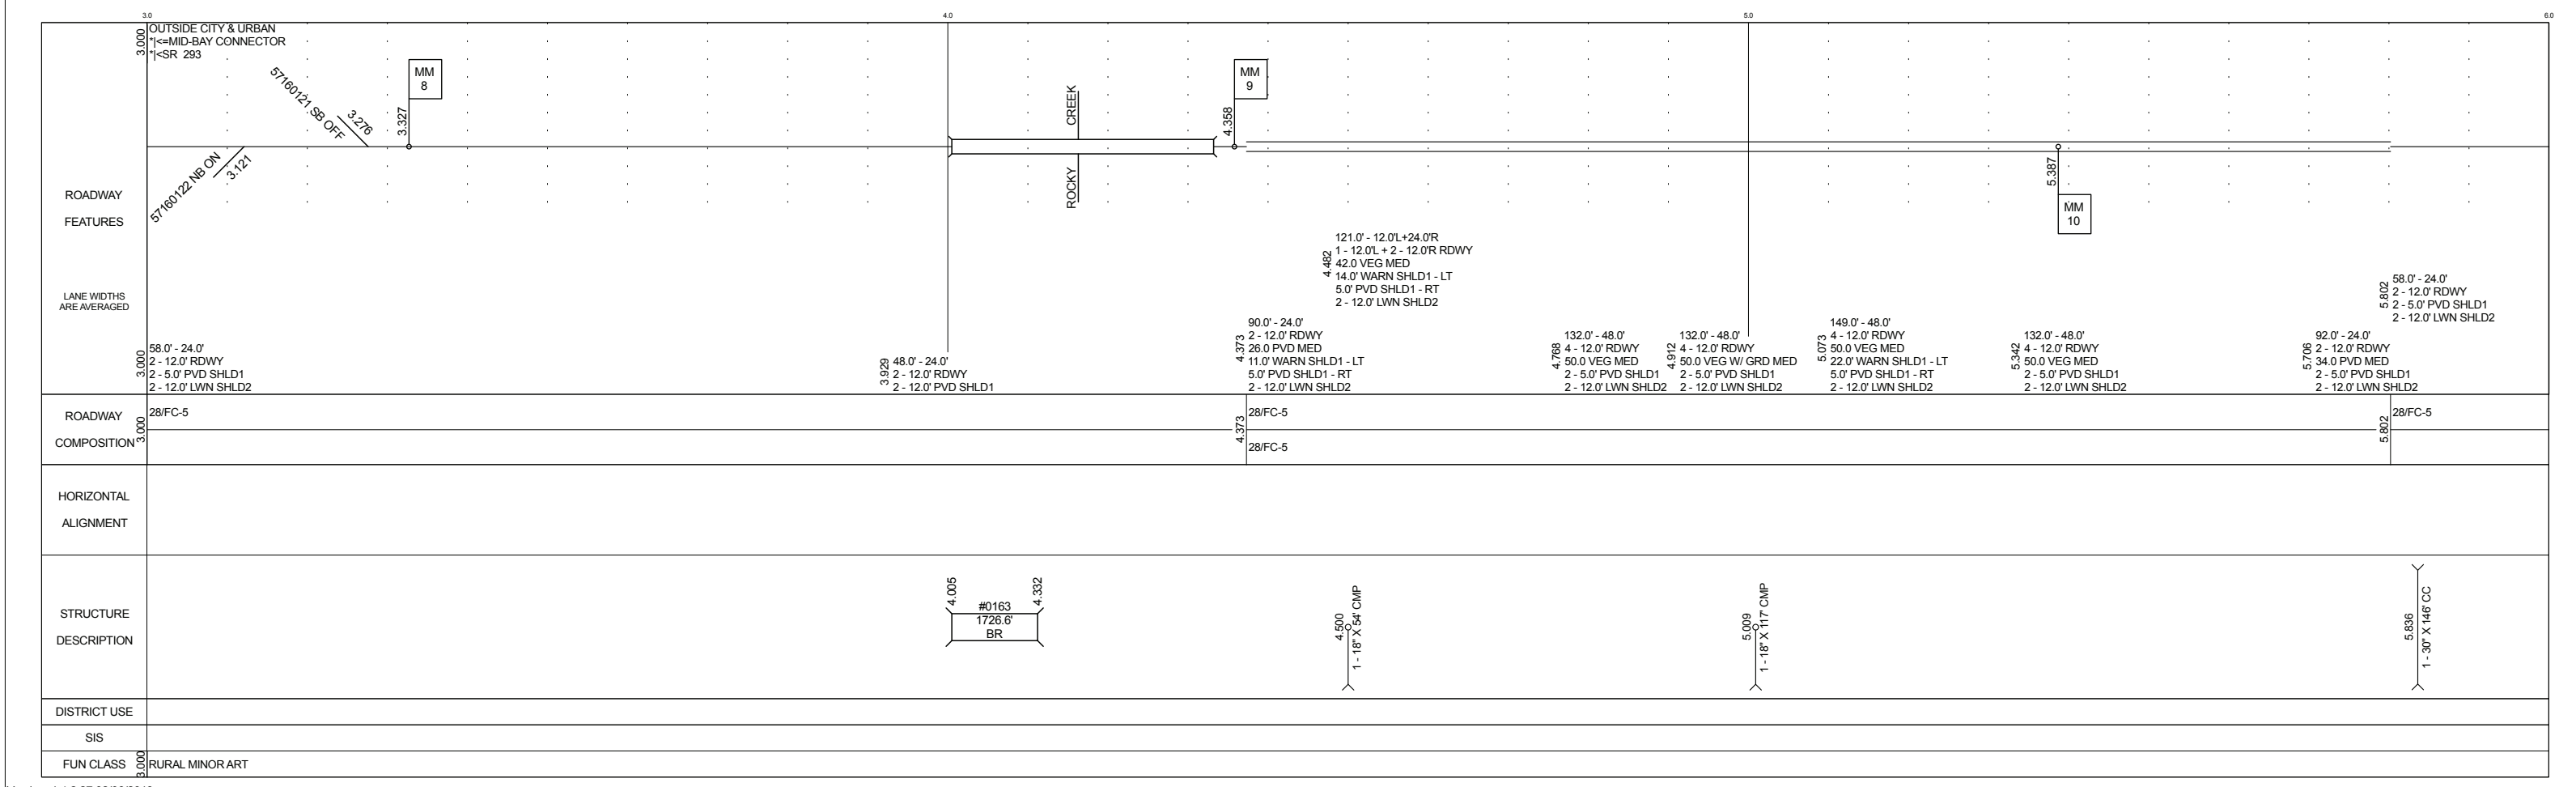


DATE	5 YR INV	SLD REV	BMP	EMP	INV	SLD REV
BY	11/06/2017	11/09/2017	0.000	10.774	12/13/2017 METRIC	02/06/2018 HSA DS
	SSMC	SSMC				

FLORIDA DEPARTMENT OF TRANSPORTATION
STRAIGHT LINE DIAGRAM OF ROAD INVENTORY

SECTION STATUS	INT. or US ROUTE NO.	STATE ROAD NO.	COUNTY	DISTRICT	ROADWAY ID	SHEET NO.
02		SR 293	OKALOOSA	03	57160000	1 OF 2

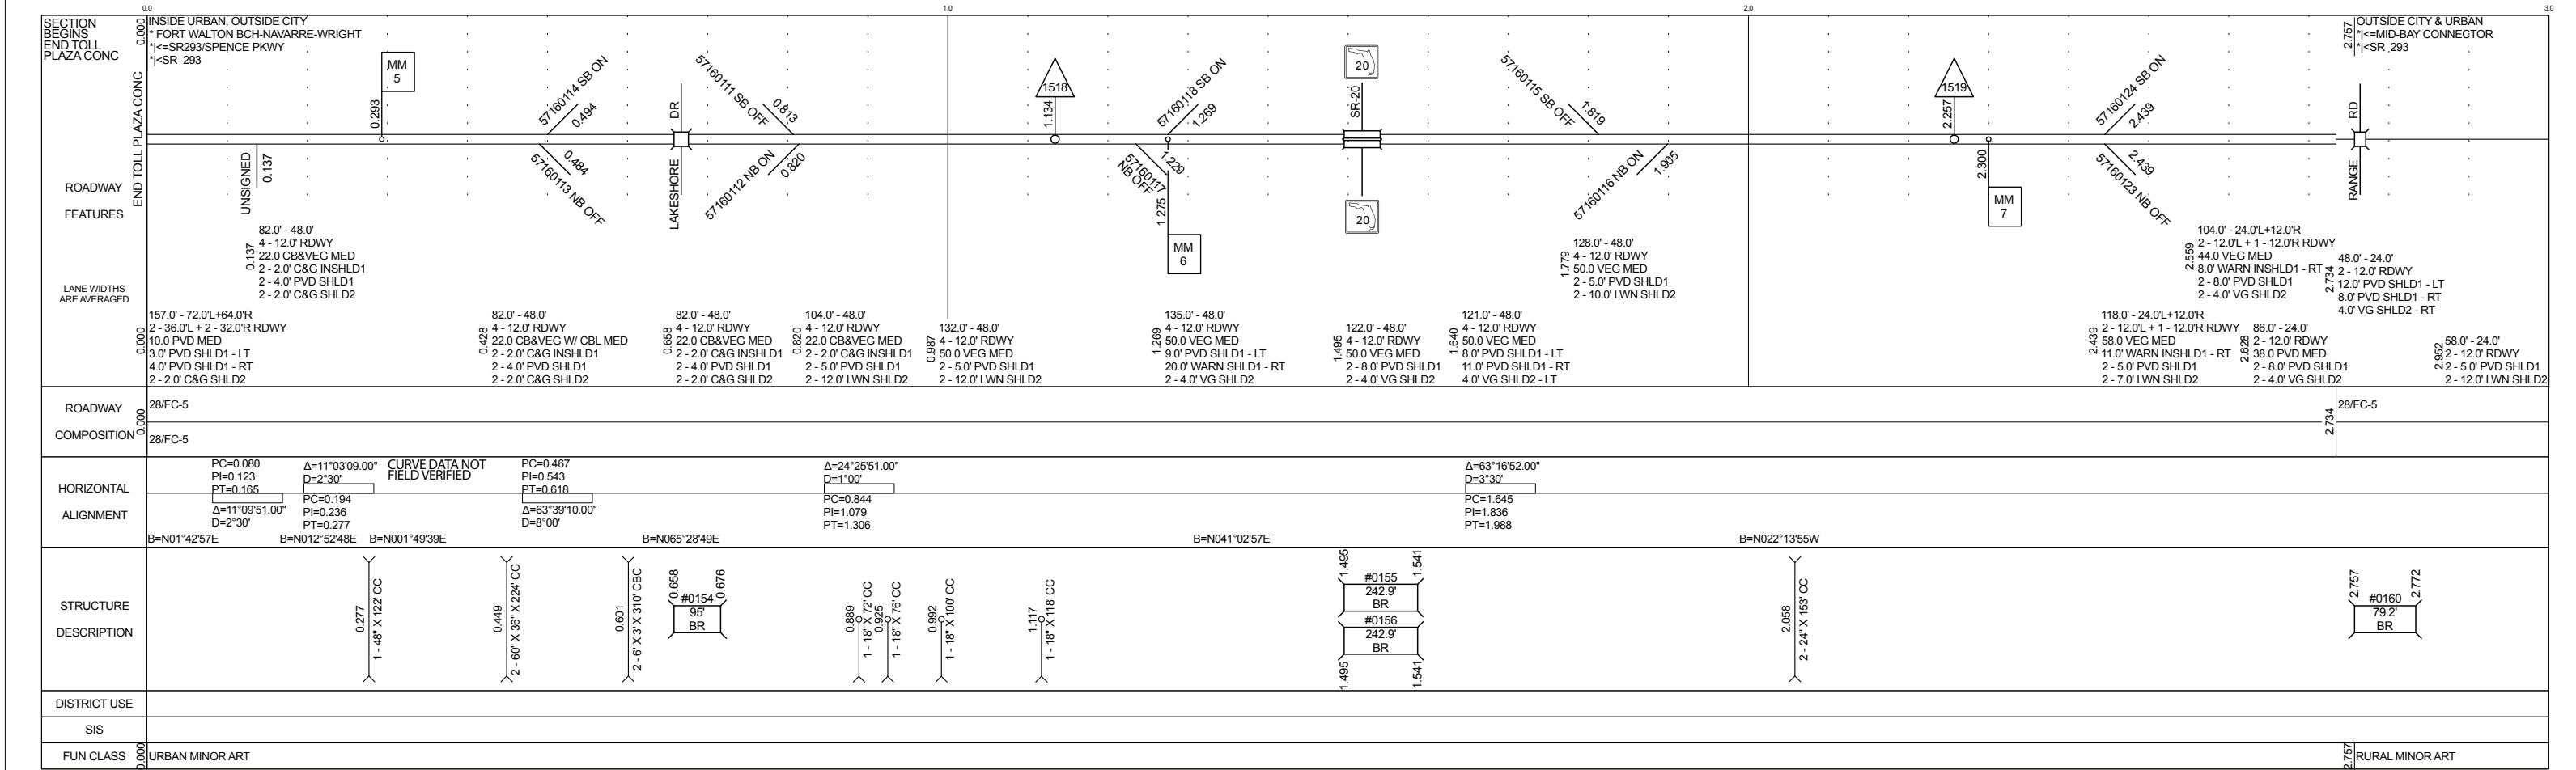

5 YR INV	SLD REV	BMP	EMP	INV	SLD REV
DATE 11/06/2017	11/09/2017	0.000	10.774	12/13/2017 METRIC	02/06/2018 HSA DS
BY SSMC	SSMC				

FLORIDA DEPARTMENT OF TRANSPORTATION
STRAIGHT LINE DIAGRAM OF ROAD INVENTORY

SECTION STATUS	INT. or US ROUTE NO.	STATE ROAD NO.	COUNTY	DISTRICT	ROADWAY ID	SHEET NO.
02		SR 293	OKALOOSA	03	57160000	2 OF 2

