

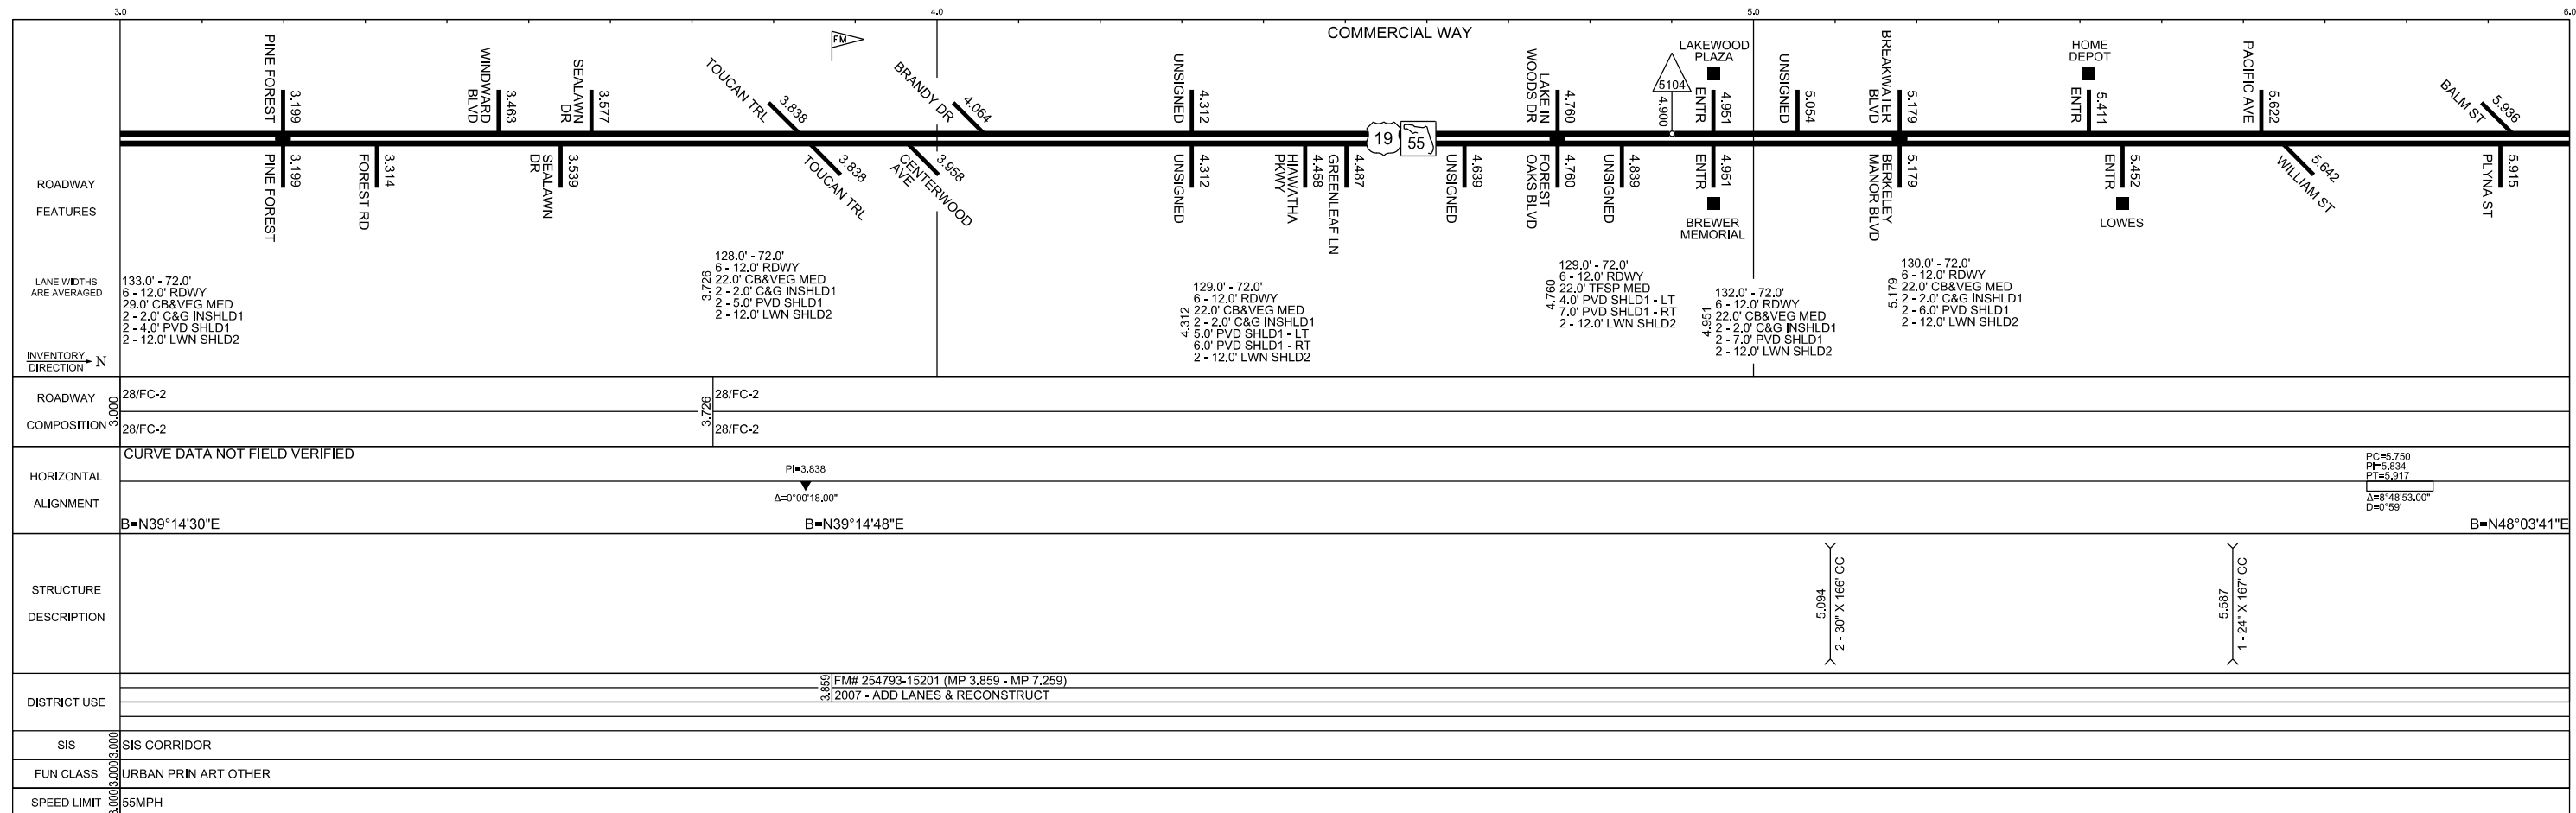
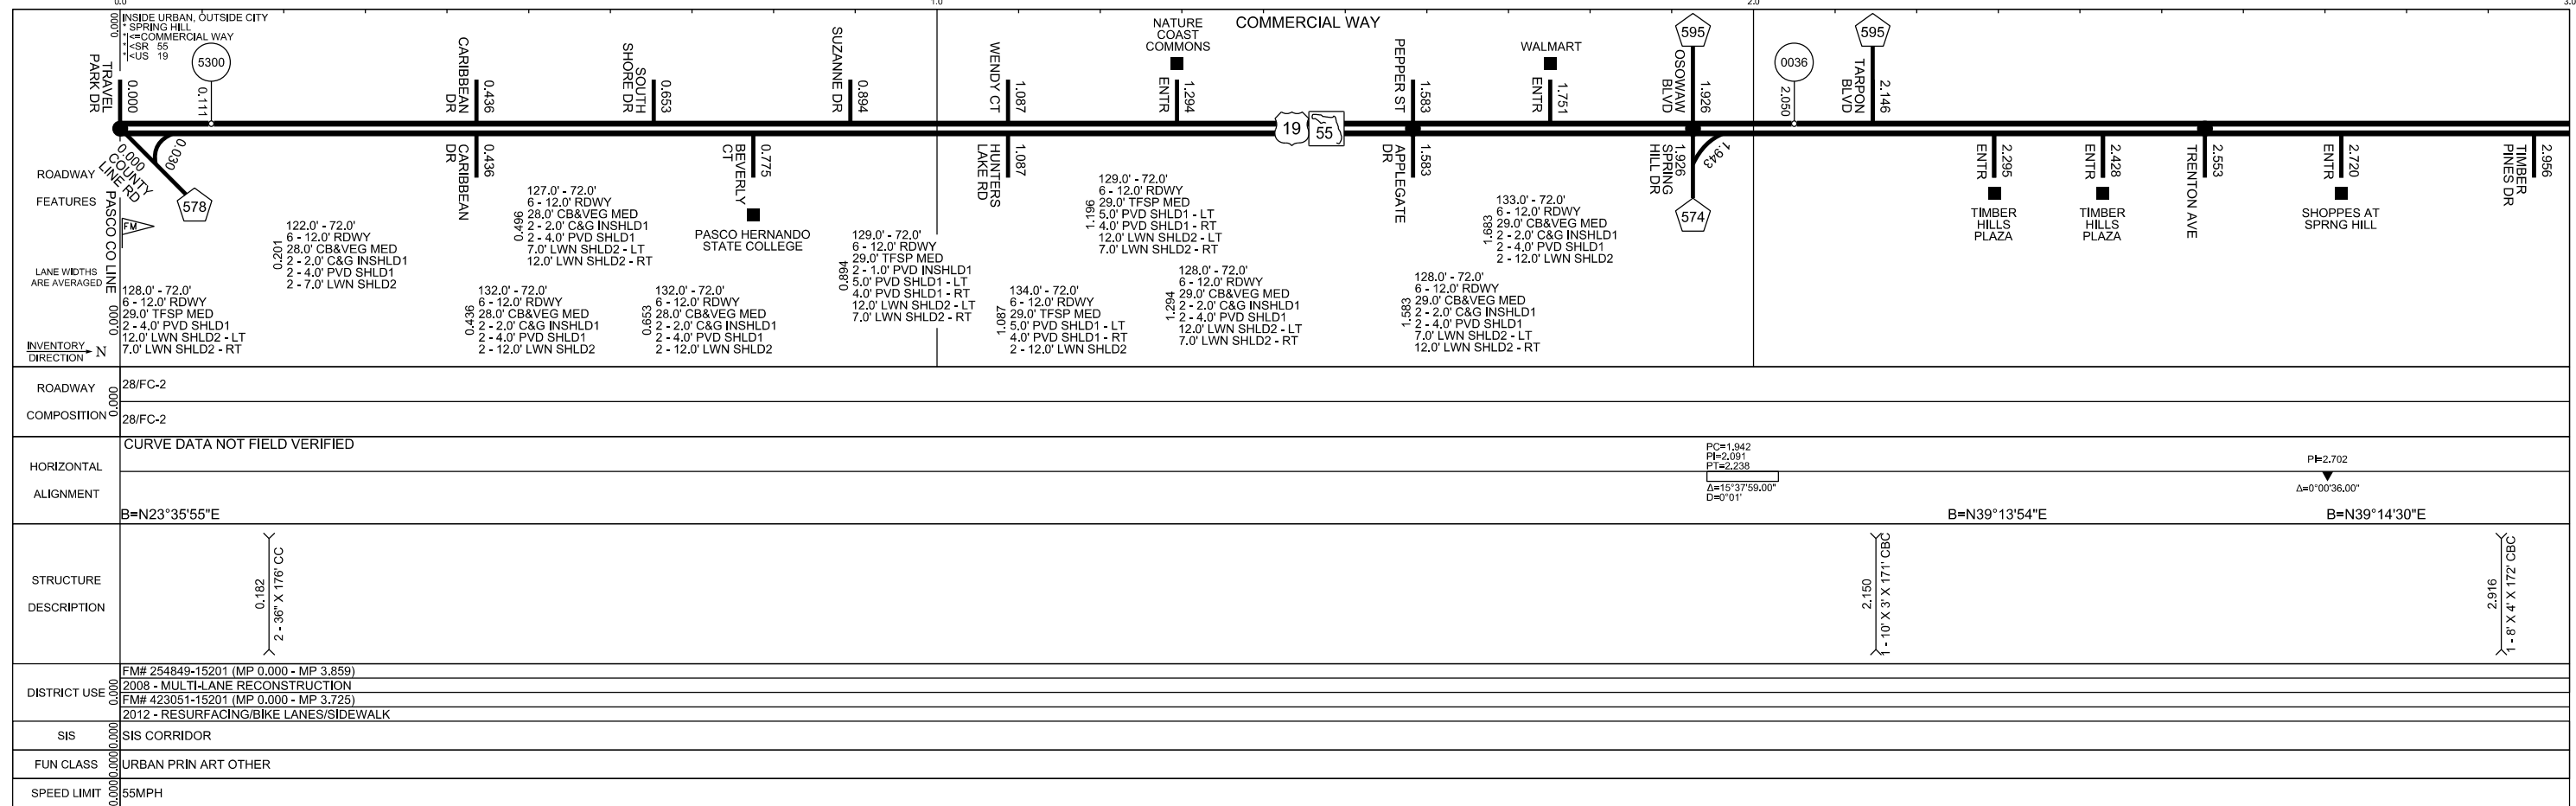


FLORIDA DEPARTMENT OF TRANSPORTATION
STRAIGHT LINE DIAGRAM OF ROAD INVENTORY

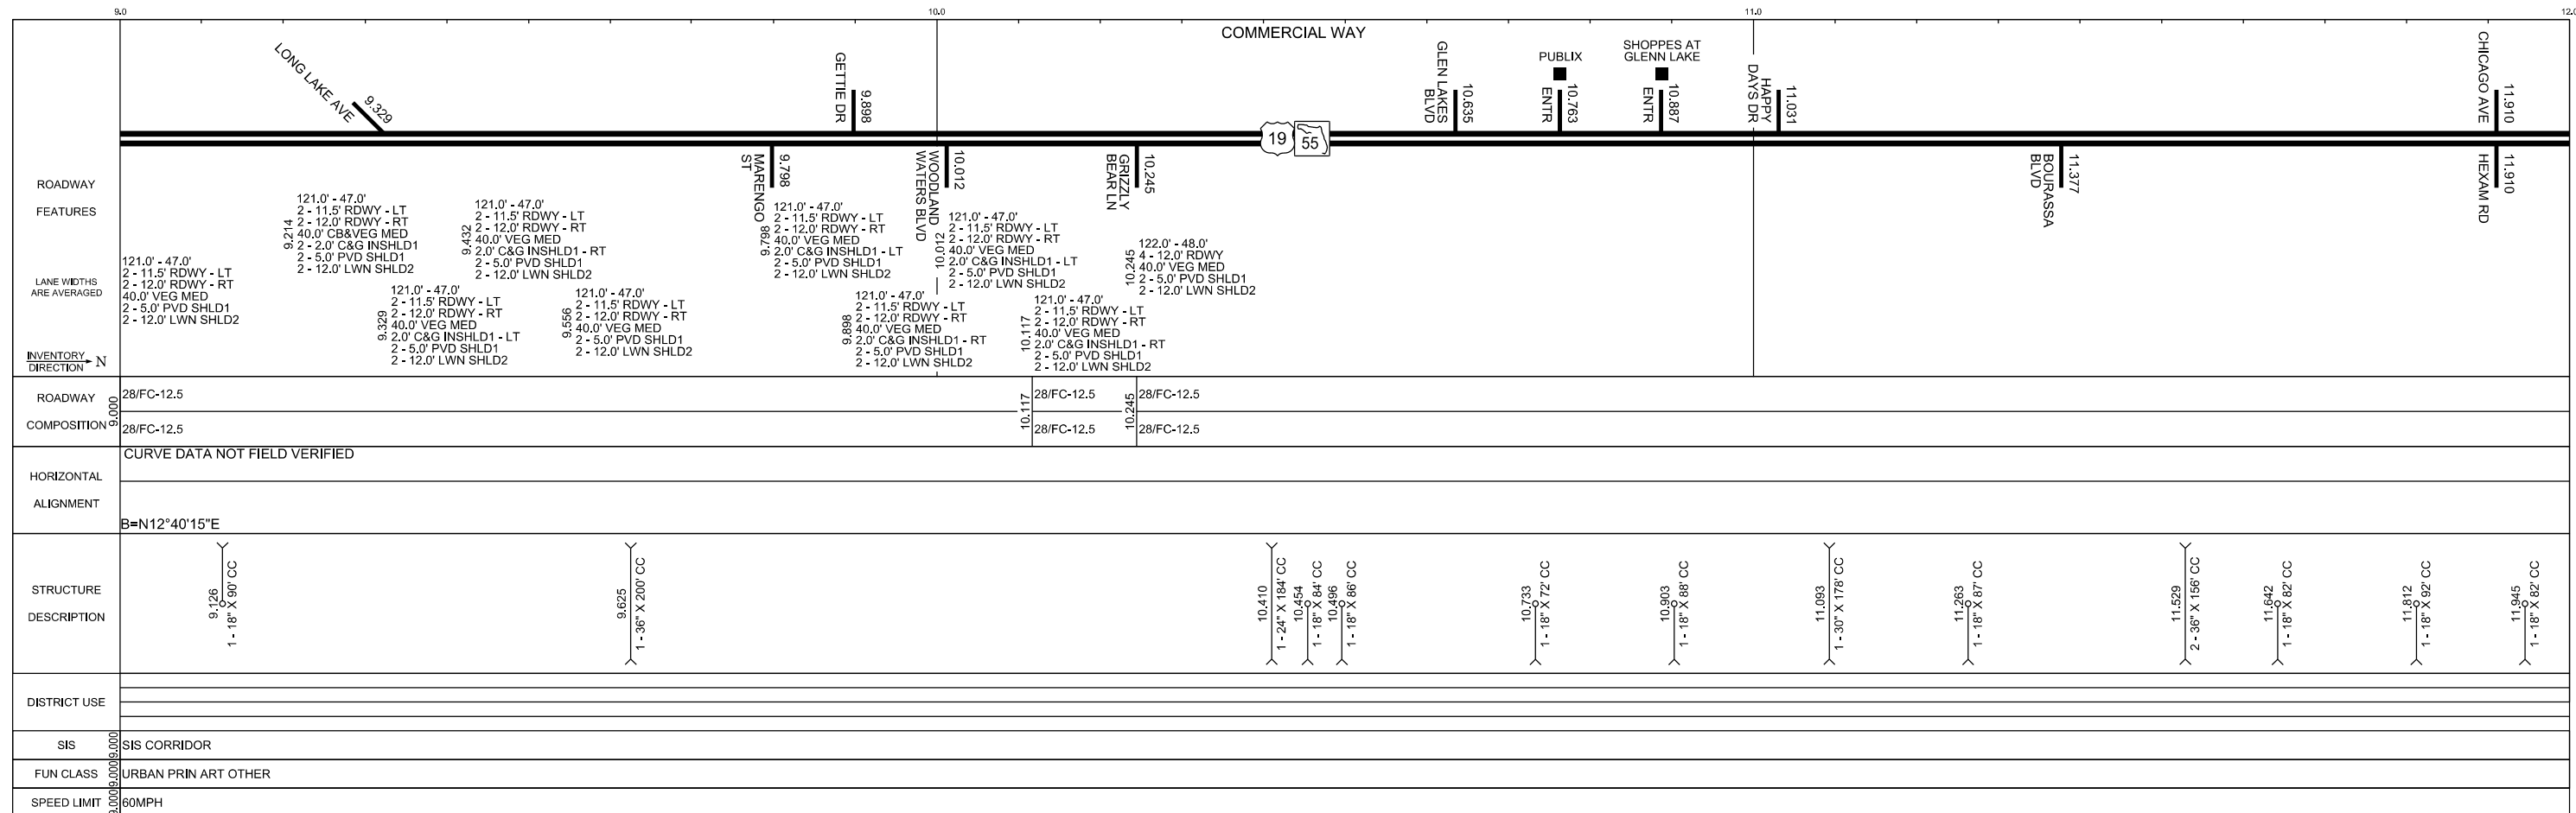

FLORIDA DEPARTMENT OF TRANSPORTATION
STRAIGHT LINE DIAGRAM OF ROAD INVENTORY

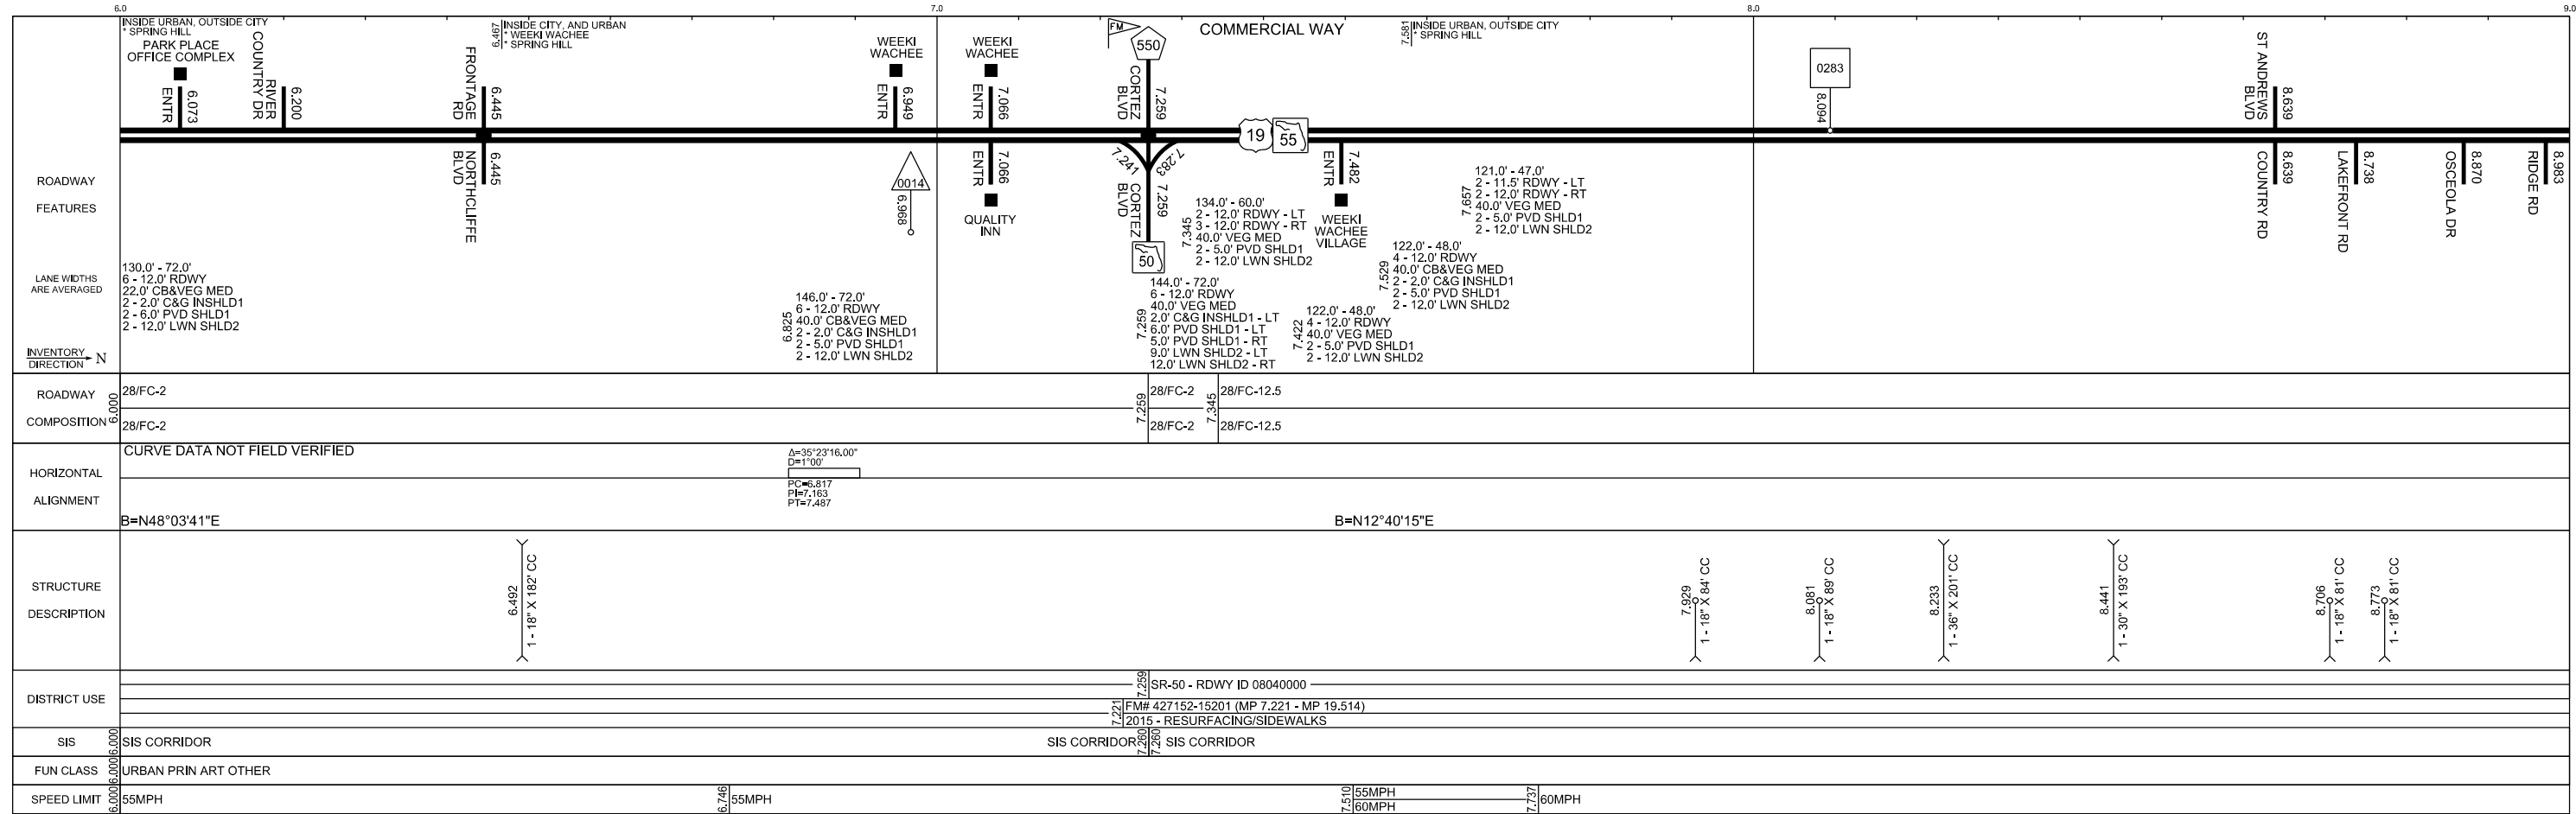

FLORIDA DEPARTMENT OF TRANSPORTATION
STRAIGHT LINE DIAGRAM OF ROAD INVENTORY

	12.0	13.0	14.0	15.0	16.0
ROADWAY FEATURES	COMMERCIAL WAY				
LANE WIDTHS ARE AVERAGED	<p>INSIDE URBAN, OUTSIDE CITY - SPRING HILL</p> <p>122.0' - 48.0' 4 - 12.0' RDWY 40.0' VEG MED 2 - 5.0' PVD SHLD1 2 - 12.0' LWN SHLD2</p>				
INVENTORY DIRECTION	N				
ROADWAY	28/FC-12.5				
COMPOSITION	28/FC-12.5				
HORIZONTAL ALIGNMENT	<p>CURVE DATA NOT FIELD VERIFIED</p> <p>$\Delta=12^{\circ}49'58.00"$ $D=1700'$</p> <p>PC=12.612 PI=12.734 PT=12.855</p> <p>B=N12°40'15"E B=N00°09'34"W</p>				
STRUCTURE DESCRIPTION	<p>12.087 12.229 12.343 12.494 12.721 12.772 12.982 13.252 13.545 13.734 13.924 13.988 14.378 14.567 14.662 15.078 15.154 15.505 15.637 15.841</p>				
DISTRICT USE					
SIS	SIS CORRIDOR				
FUN CLASS	URBAN PRIN ART OTHER				
SPEED LIMIT	60MPH				

	16.0	17.0	18.0	19.0	
ROADWAY FEATURES	COMMERCIAL WAY				
LANE WIDTHS ARE AVERAGED	<p>137.0' - 47.0' 2 - 11.5' RDWY - LT 2 - 12.0' RDWY - RT 56.0' VEG MED 2 - 5.0' PVD SHLD1 2 - 12.0' LWN SHLD2</p>				
INVENTORY DIRECTION	N				
ROADWAY	28/FC-12.5				
COMPOSITION	28/FC-12.5				
HORIZONTAL ALIGNMENT	<p>CURVE DATA NOT FIELD VERIFIED</p> <p>B=N00°09'34"W</p>				
STRUCTURE DESCRIPTION	<p>16.120 16.310 16.532 16.891 17.007 17.257 17.507 17.958 18.024 18.289 18.701 18.832 18.977 18.977 19.242 19.242 20.361</p>				
DISTRICT USE					
SIS	SIS CORRIDOR				
FUN CLASS	RURAL PRIN ART OTHER				
SPEED LIMIT	60MPH				

NET ROADWAY ID LENGTH: 19.514

END MP: 19.514