
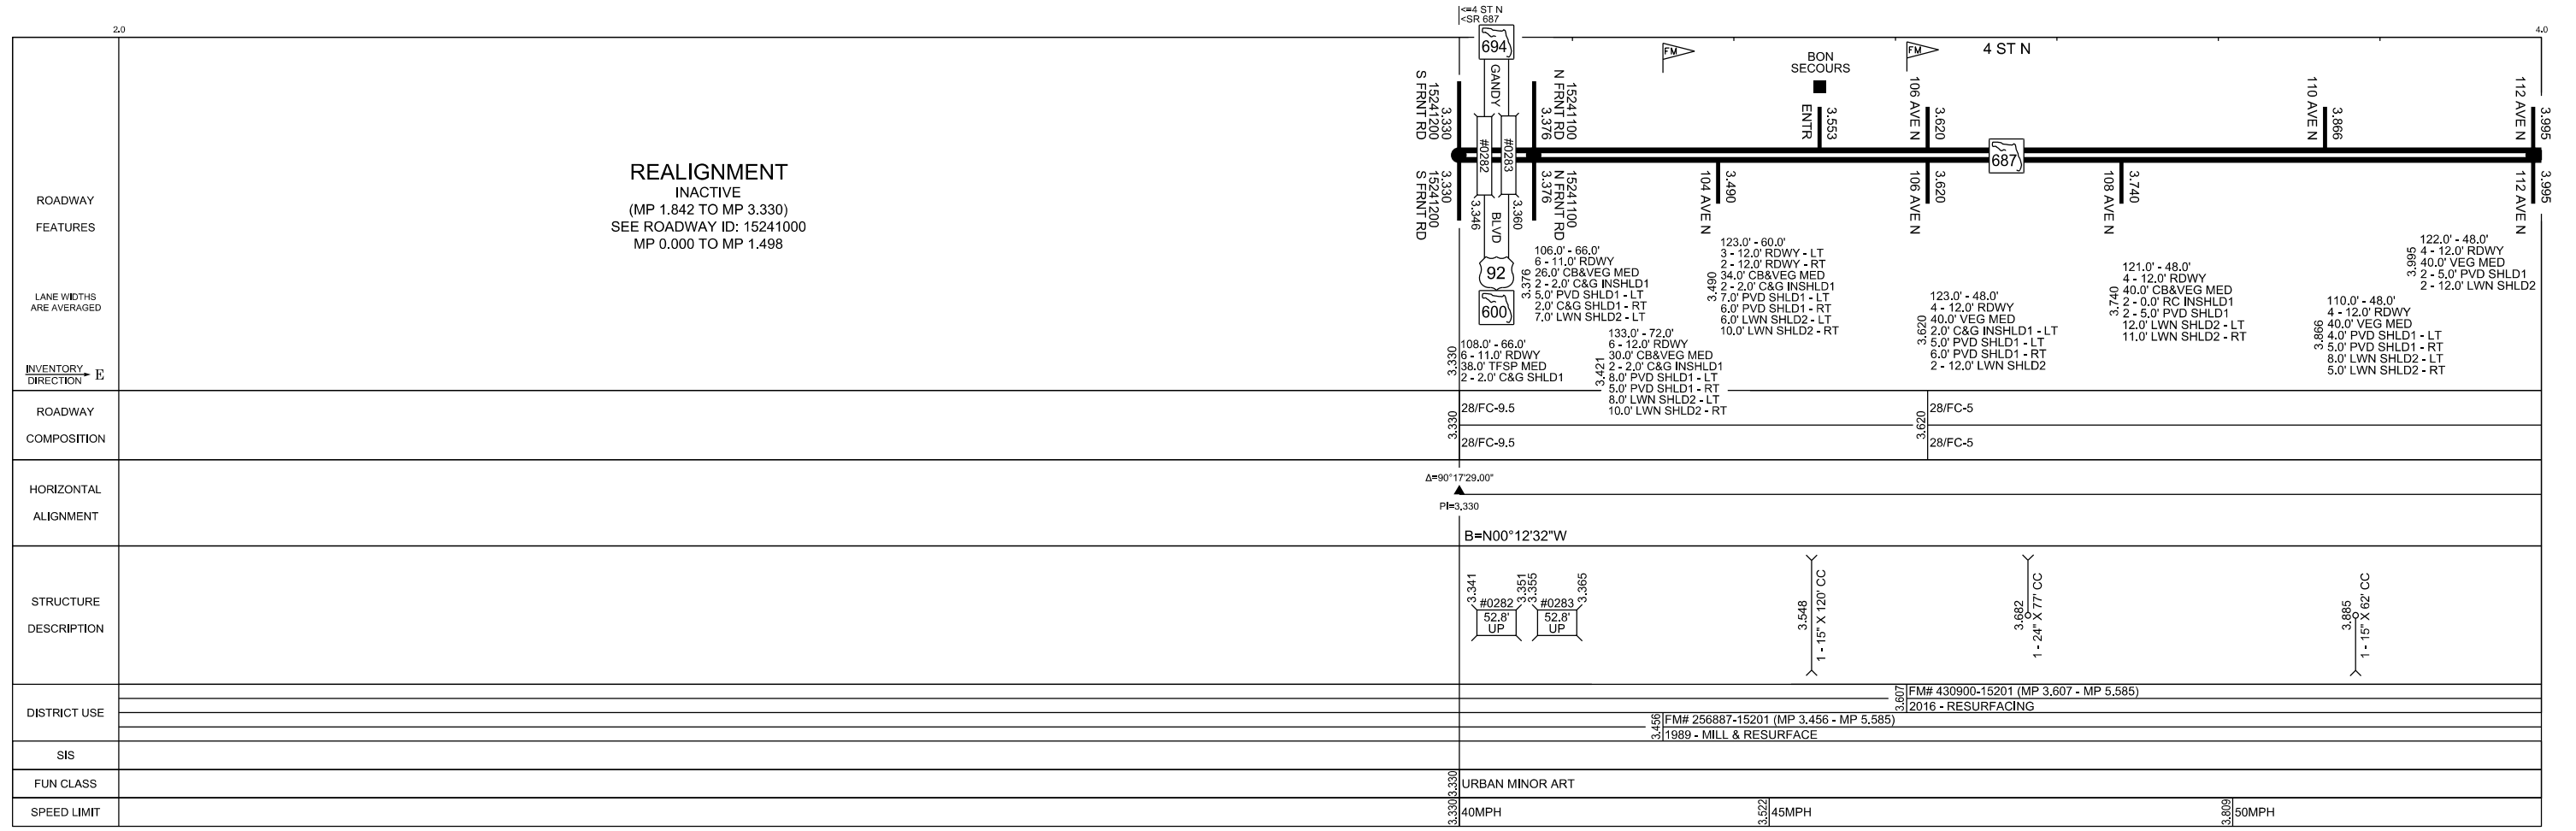


**FLORIDA DEPARTMENT OF TRANSPORTATION
STRAIGHT LINE DIAGRAM OF ROAD INVENTORY**

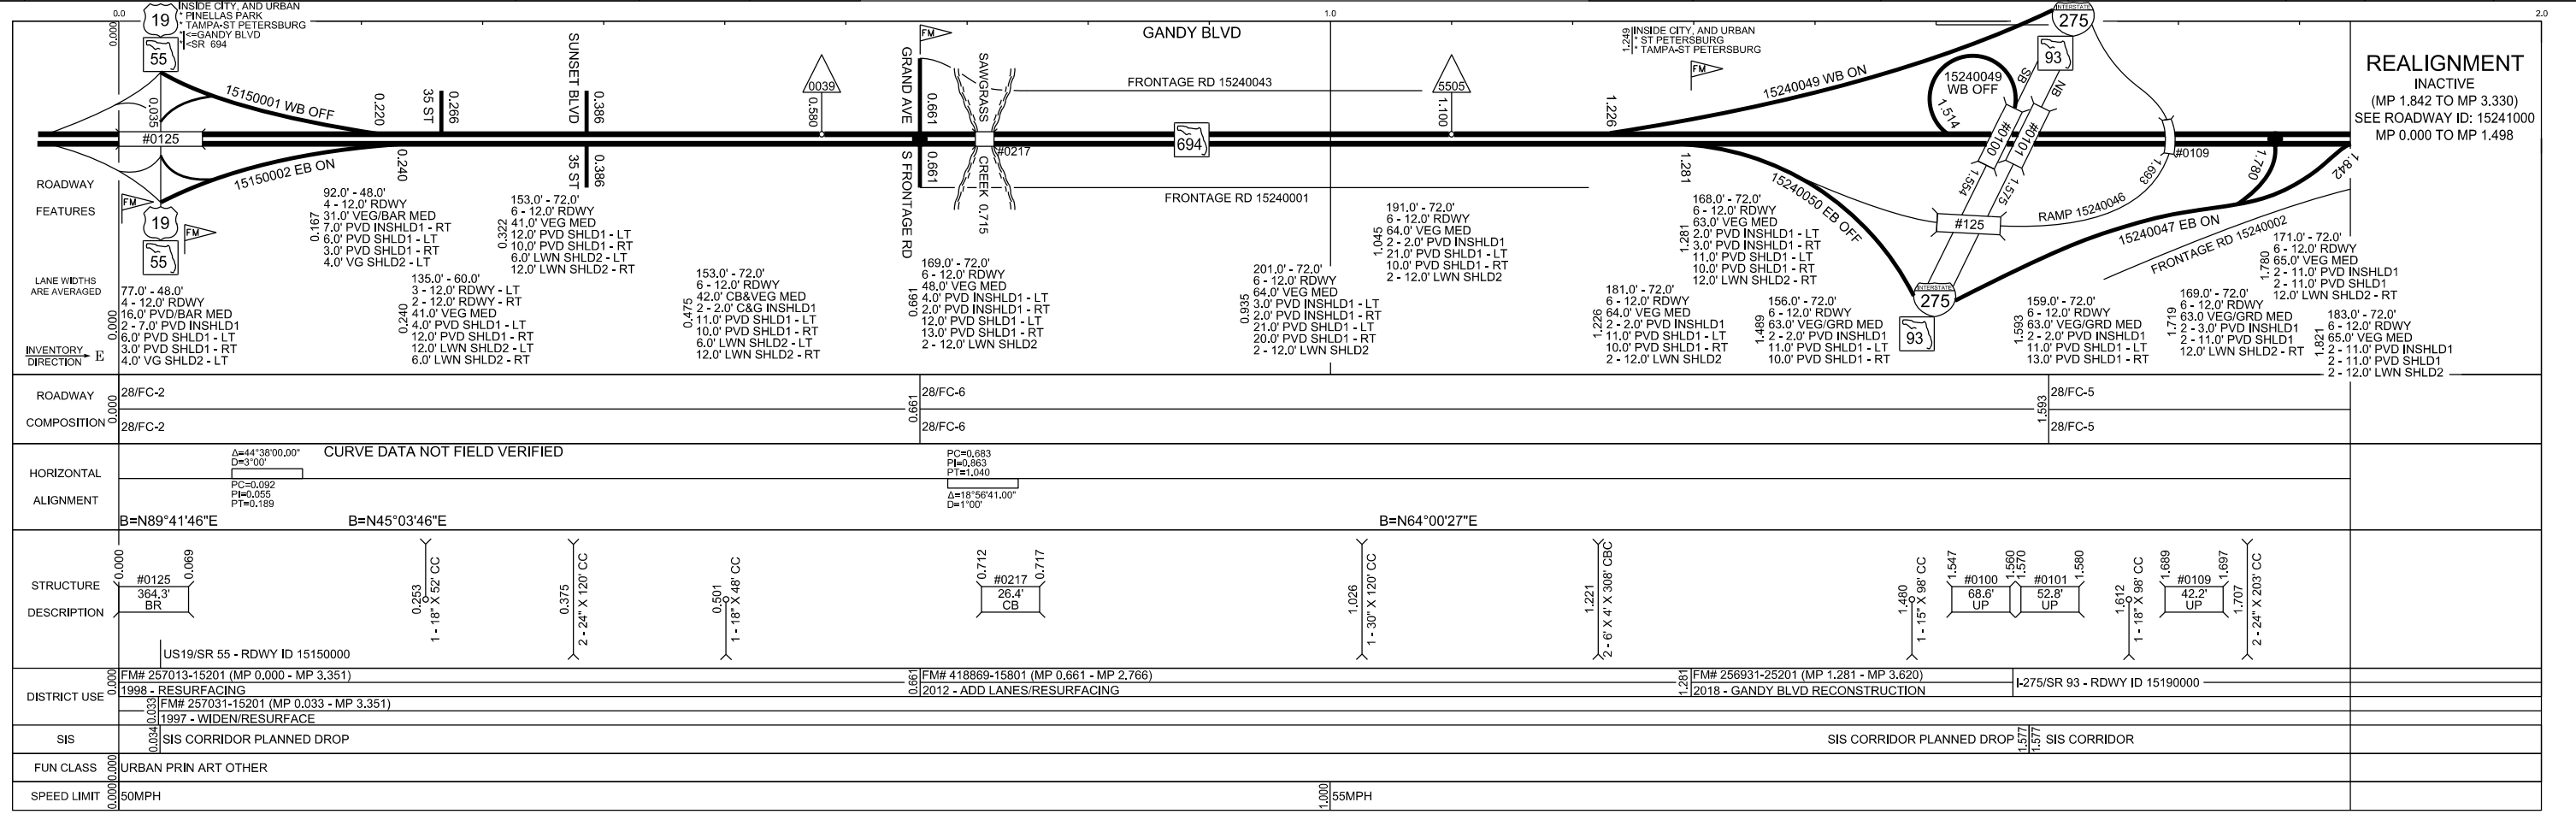

5 YR INV		SLD REV		BMP		EMP		INV		SLD REV		SECTION STATUS	INT. or US ROUTE NO.	STATE ROAD NO.	COUNTY	DISTRICT	ROADWAY ID	SHEET NO:					
DATE	02/09/2016	03/15/2016		3,607	5,883	CONSTRUCTION ACCEPTANCE		07/13/2016	FTE/IM-BK	10/14/2016	FTE/KA	02		SR 694/SR 687	PINELLAS	07	15 240 000	2 OF 2					
BY	FTE / KA-JR	FTE / KA																					
<p style="text-align: center;">FLORIDA DEPARTMENT OF TRANSPORTATION STRAIGHT LINE DIAGRAM OF ROAD INVENTORY</p>																							
<p>INSIDE CITY, AND URBAN ST PETERSBURG TAMPA-ST PETERSBURG</p>		<p>TAMARIND BAY APTS 116 AVE N ENTR 4.190 118 AVE N ENTR 4.190</p>		<p>INLET BAY APTS ENTR 4.520 MANDALAY APTS ENTR 4.520</p>		<p>0059 4.861</p>		<p>4 ST N 687</p>		<p>BIG ISLAND GAP 5.481 #0014 #0108</p>		<p>275 93 #0224 1519007 SB OFF 275 93</p>		<p>NET ROADWAY ID LENGTH: 5.883 END MP: 5.883</p>		<p>LANE WIDTHS ARE AVERAGED 122.0' - 48.0' 4 - 12.0' RDWY 40.0' VEG MED 2 - 5.0' PVD SHLD1 2 - 12.0' LWN SHLD2</p>		<p>131.0' - 37.0' 2 - 12.5' RDWY - LT 1 - 12.0' RDWY - RT 70.0' VEG W/ GRD MED 2 - 4.0' PVD INSHLD1 4.0' VG INSHLD2 - LT 2 - 4.0' PVD SHLD1 4.0' VG SHLD2 - LT 12.0' LWN SHLD2 - RT</p>		<p>117.0' - 50.0' 4 - 12.5' RDWY 40.0' VEG MED 2 - 4.0' PVD INSHLD1 2 - 4.0' PVD SHLD1 7.0' LWN SHLD2 - LT 12.0' LWN SHLD2 - RT</p>		<p>47.0' - 15.0' 1 - 15.0' RDWY 2 - 4.0' PVD SHLD1 2 - 12.0' LWN SHLD2</p>	
ROADWAY COMPOSITION	28/FC-5											28/FC-2	28/FC-2										
HORIZONTAL ALIGNMENT	CURVE DATA NOT FIELD VERIFIED																						
STRUCTURE DESCRIPTION	B=N00°12'32"W																						
DISTRICT USE																							
SIS																							
FUN CLASS	URBAN MINOR ART																						
SPEED LIMIT	50MPH																						