
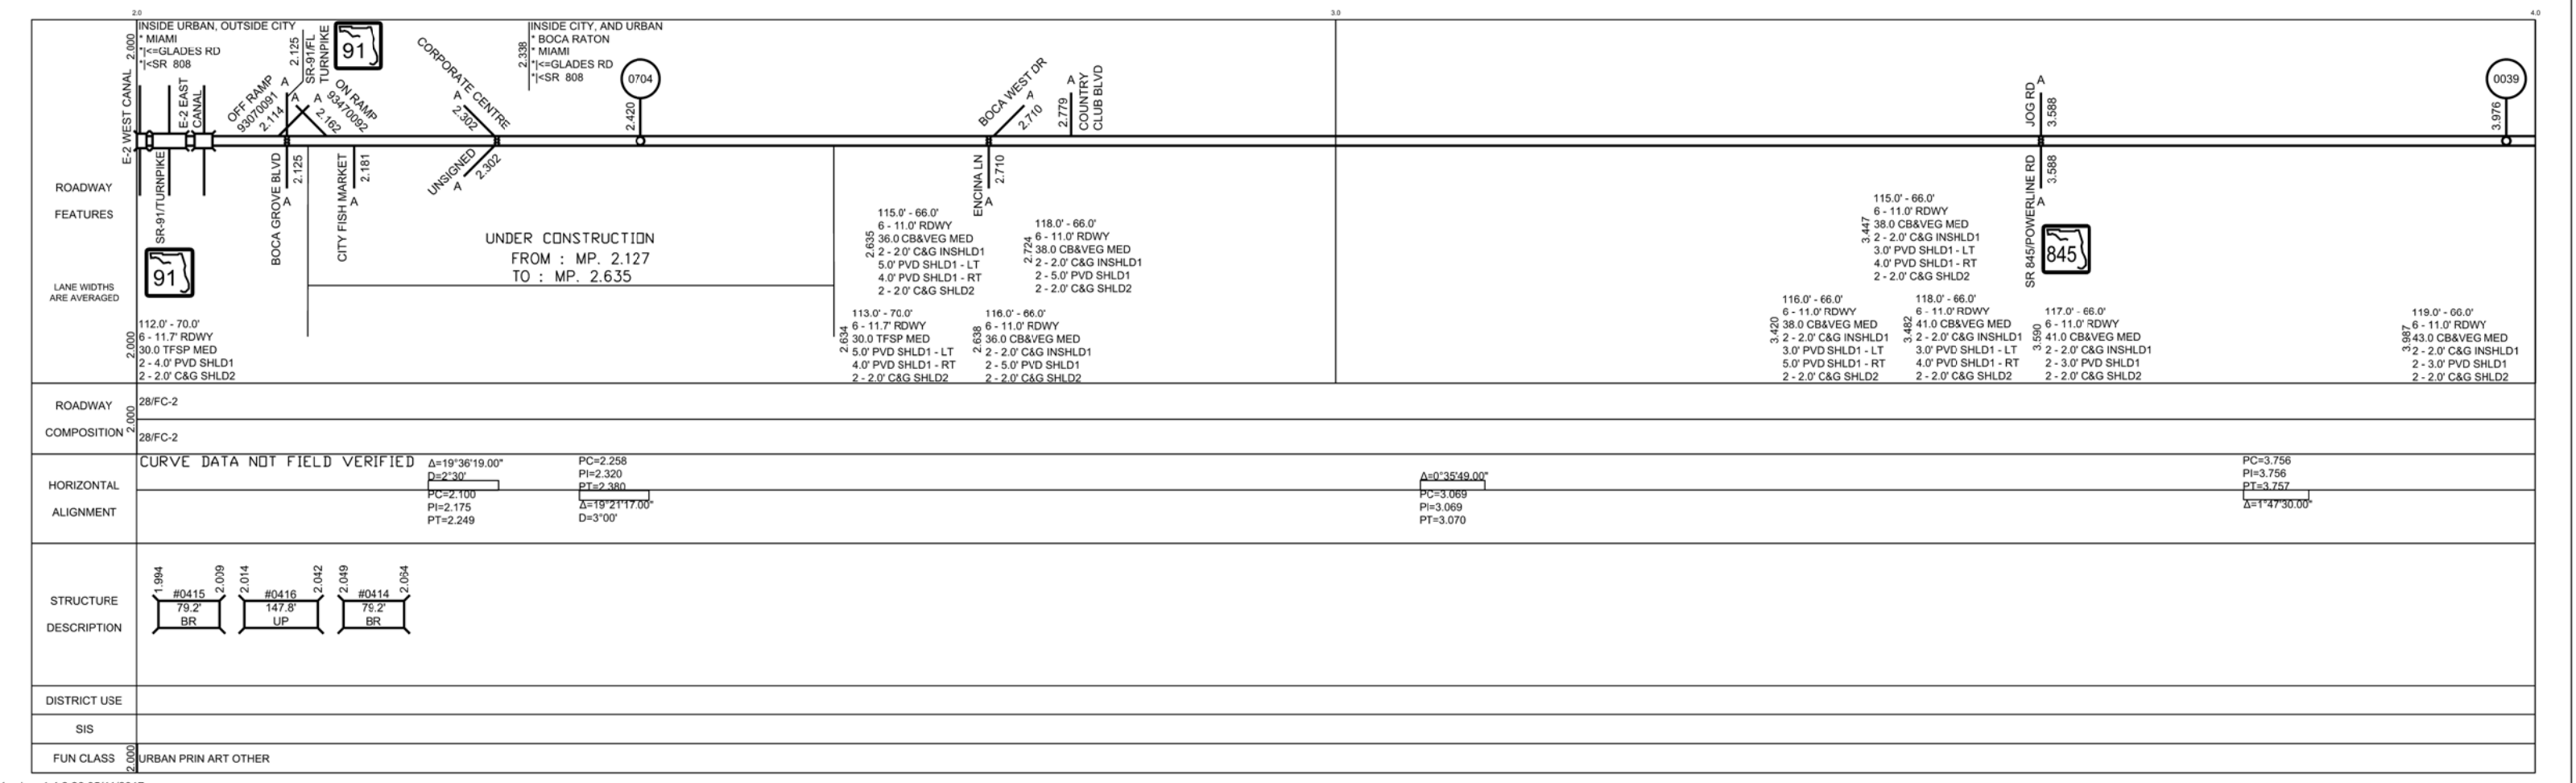


STRAIGHT LINE DIAGRAM OF ROAD INVENTORY

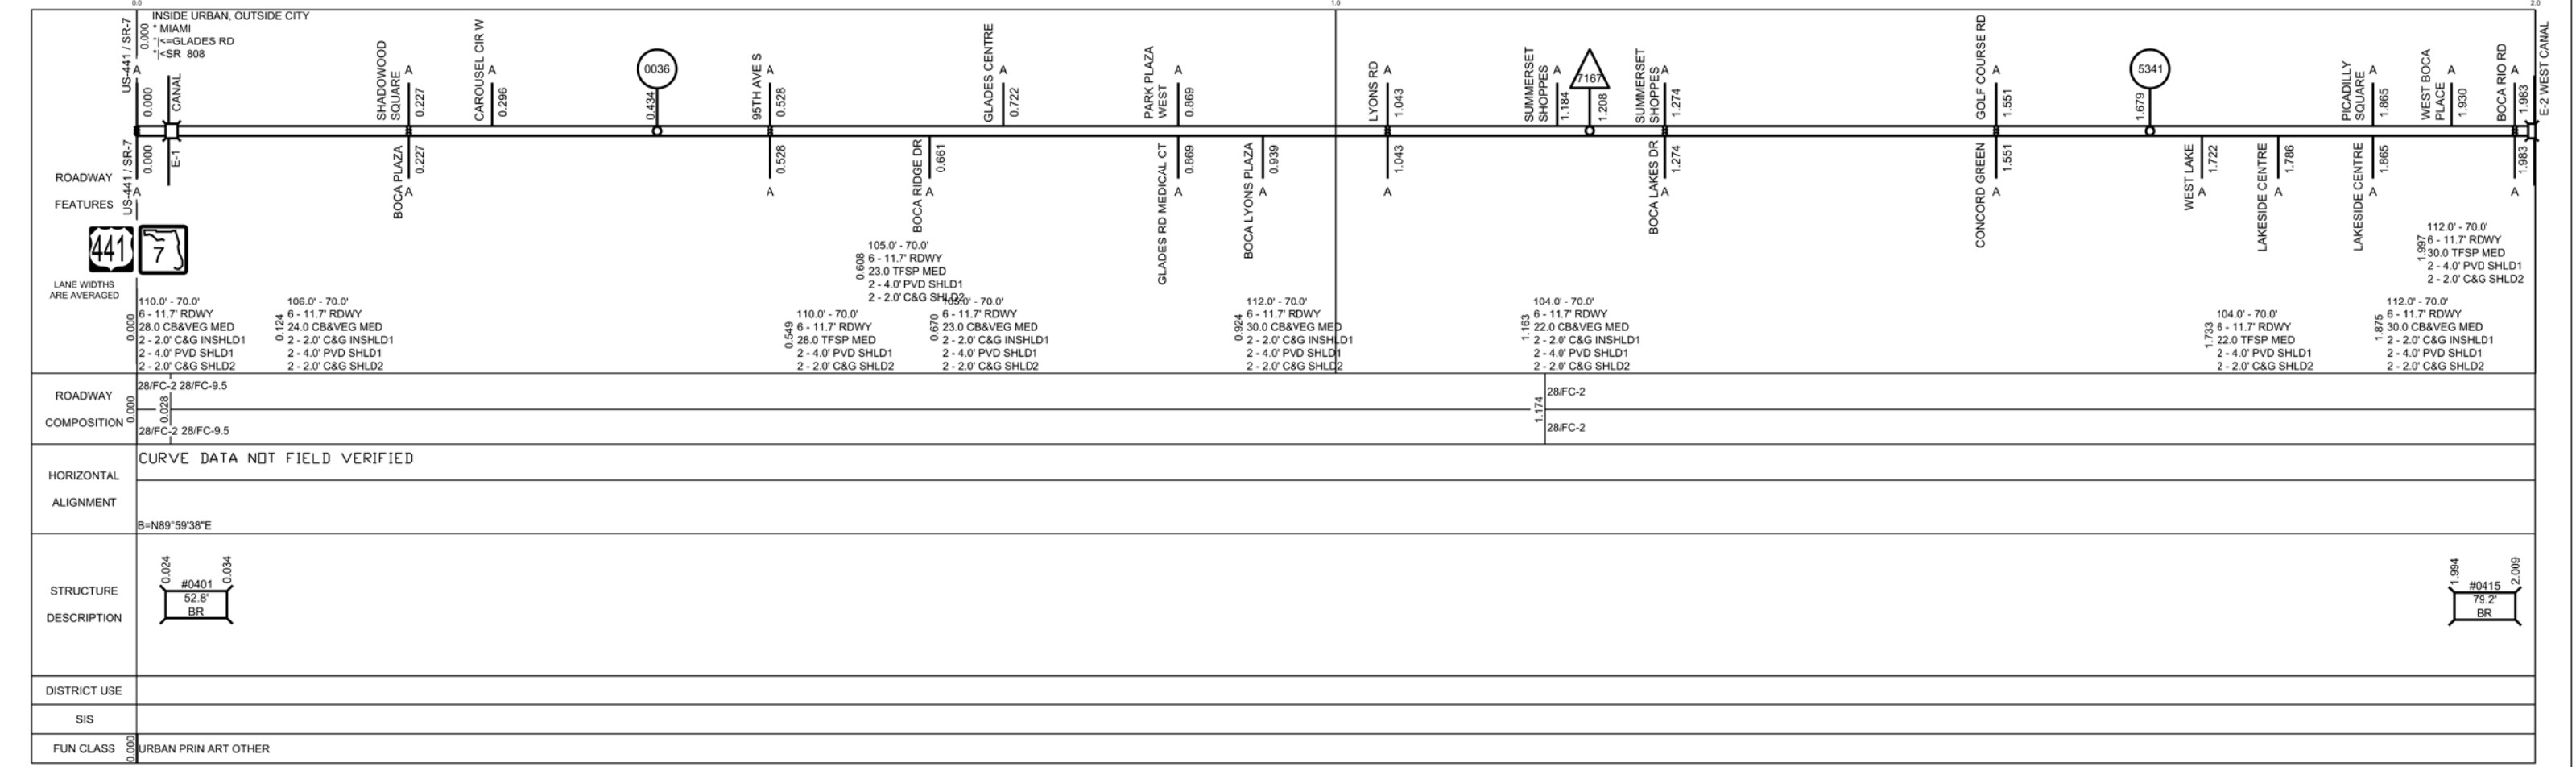

5 YR INV	SLD REV	BMP	EMP	INV	SLD REV
DATE 05/06/2017	05/11/2017				
BY CTS Engineering	CTS Engineering				

FLORIDA DEPARTMENT OF TRANSPORTATION
STRAIGHT LINE DIAGRAM OF ROAD INVENTORY

SECTION STATUS	INT. or US ROUTE NO.	STATE ROAD NO.	COUNTY	DISTRICT	ROADWAY ID	SHEET NO.
02		SR 808	PALM BEACH	04	93004000	2 OF 2

