
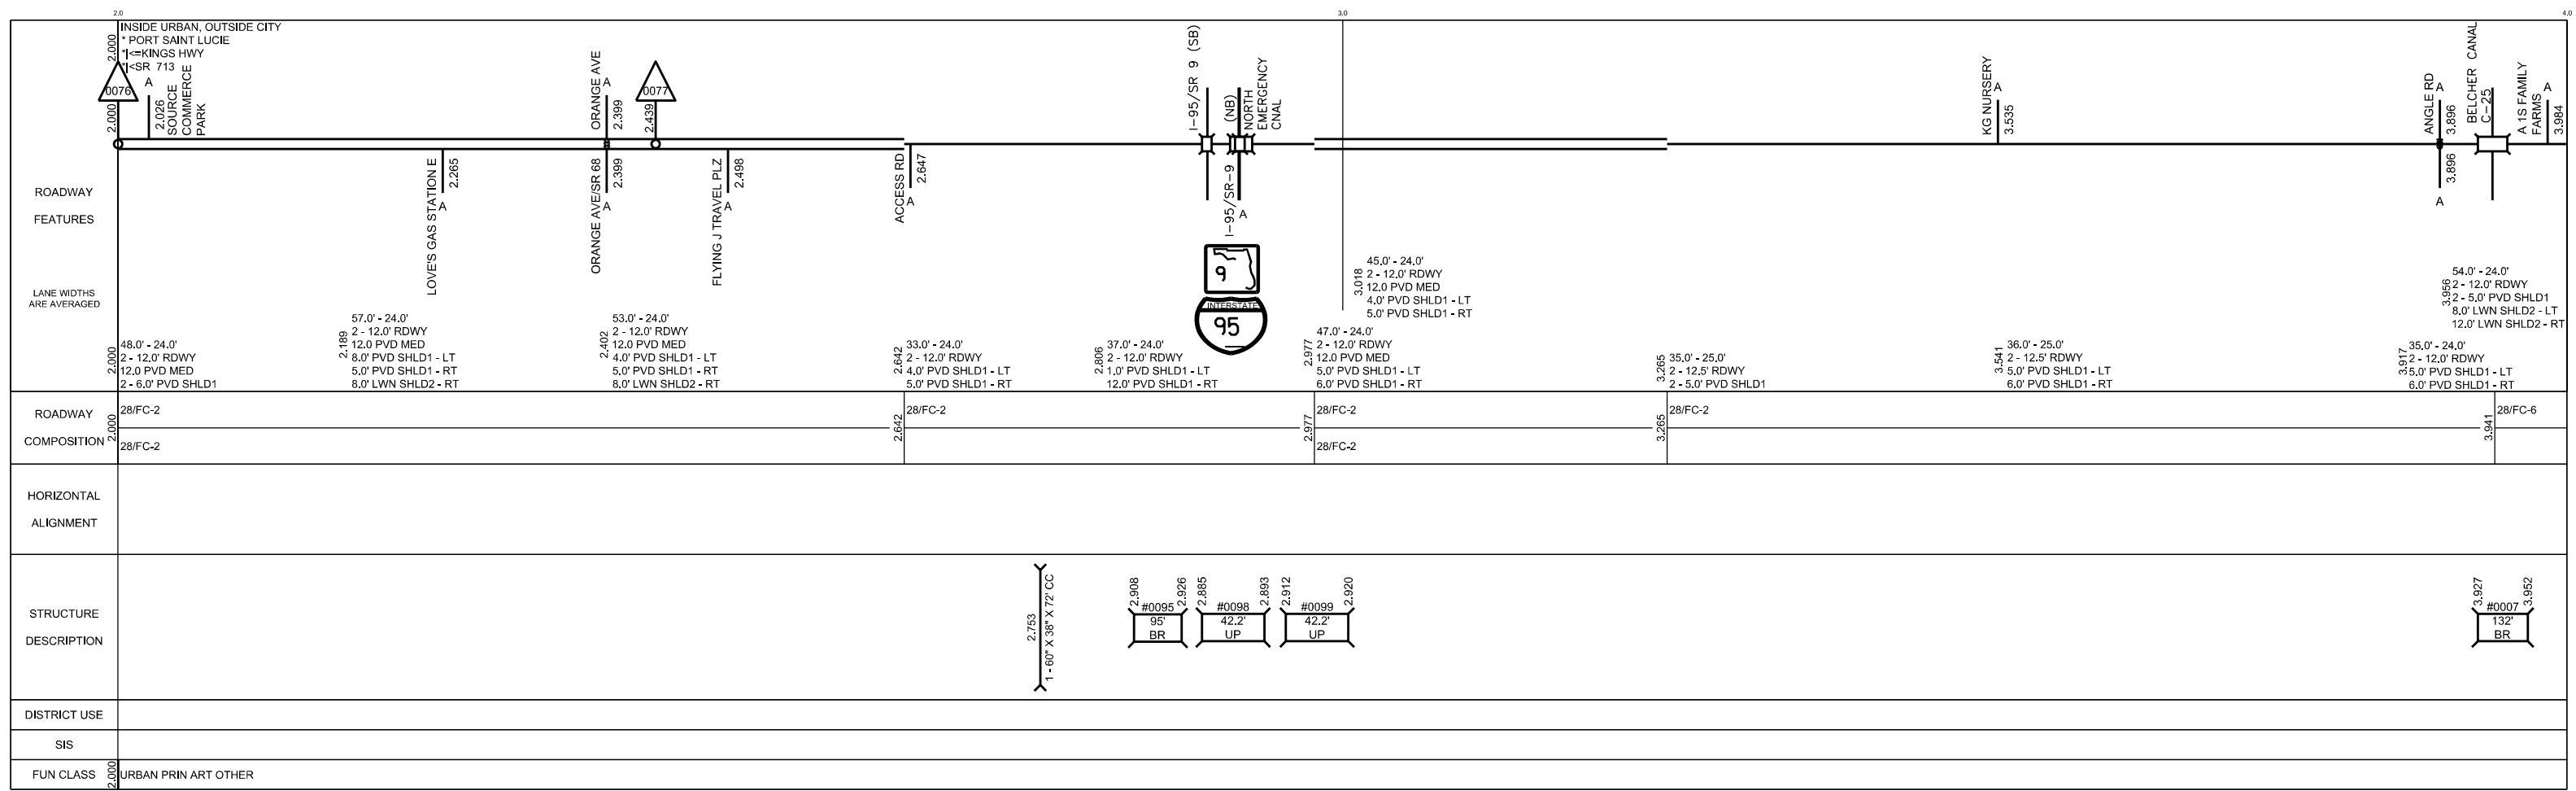


FLORIDA DEPARTMENT OF TRANSPORTATION
STRAIGHT LINE DIAGRAM OF ROAD INVENTORY

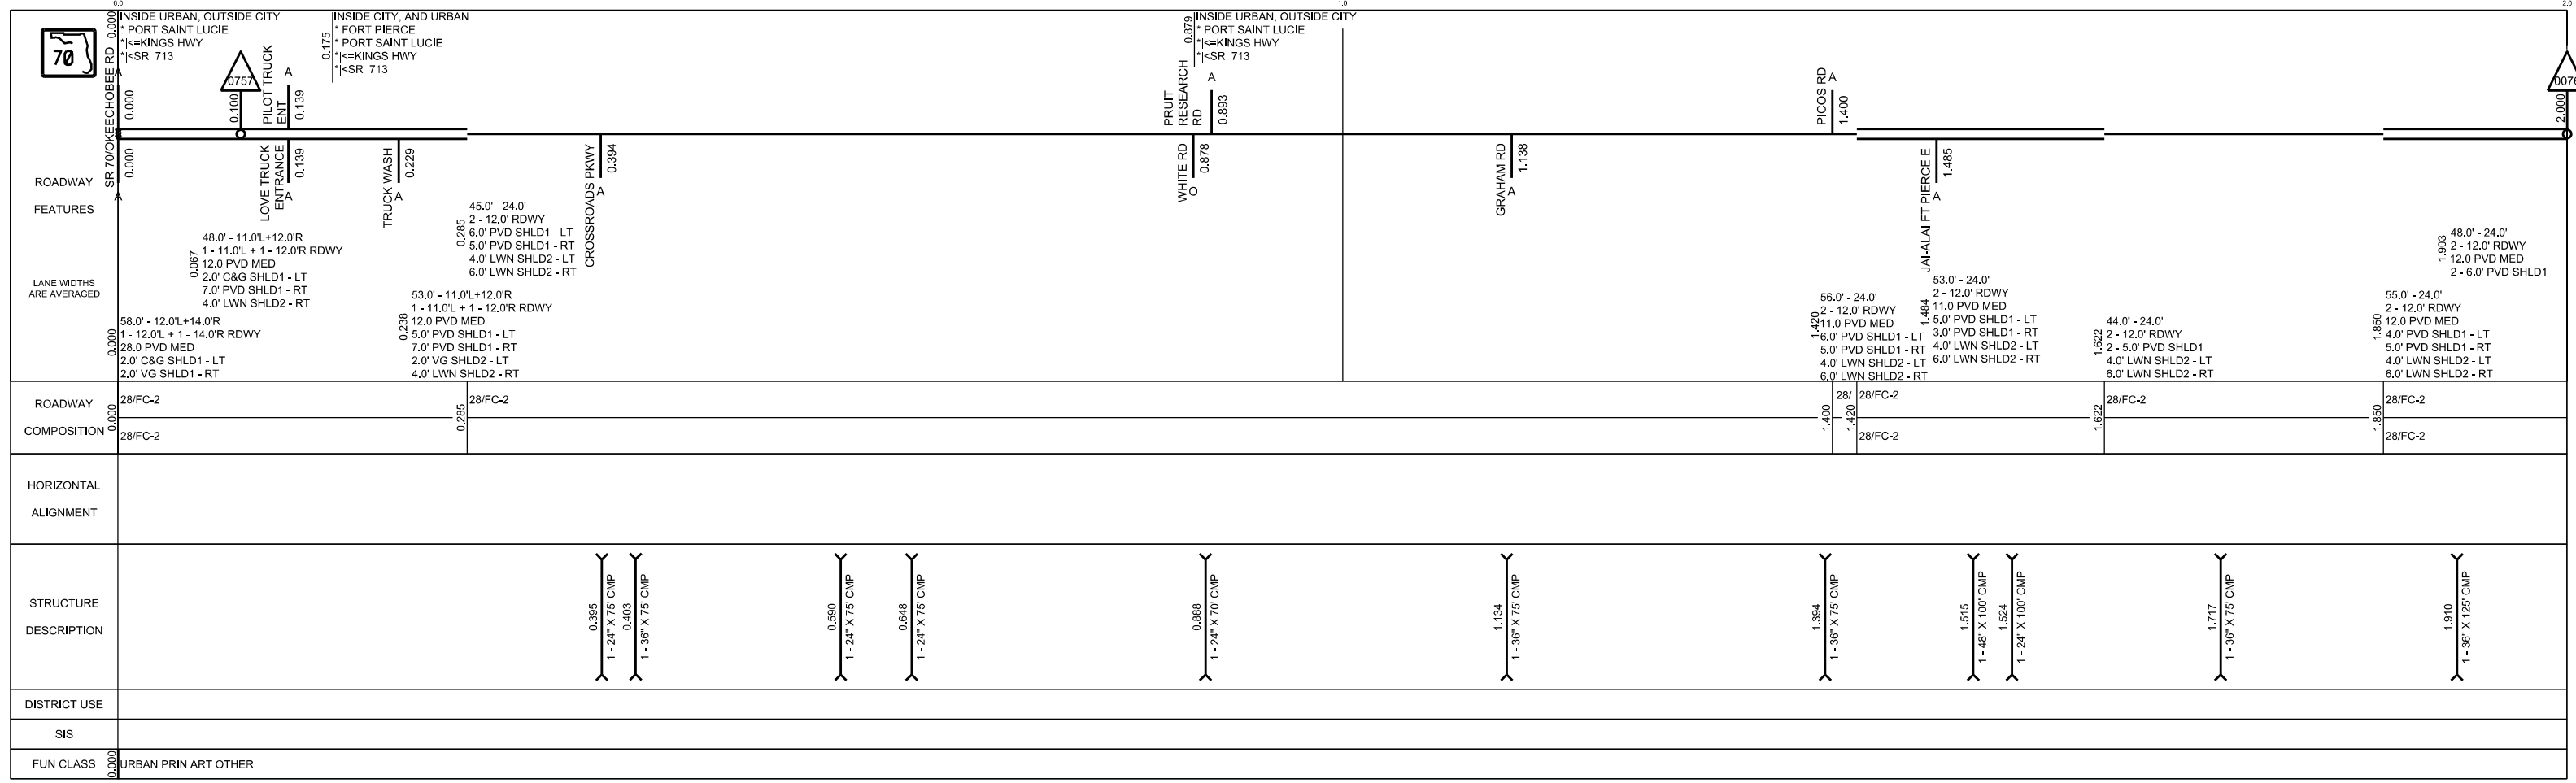

5 YR INV	SLD REV	BMP	EMP	INV	SLD REV
DATE 05/05/2014	07/23/2014	000.000	010.198	02/28/2017 FDOT-D4	02/28/2017 FDOT-D4
BY fra	fra	008.321	009.285	06/14/2016 FDOT-D4	06/14/2016 CTS

FLORIDA DEPARTMENT OF TRANSPORTATION
STRAIGHT LINE DIAGRAM OF ROAD INVENTORY

SECTION STATUS	INT. or US ROUTE NO.	STATE ROAD NO.	COUNTY	DISTRICT	ROADWAY ID	SHEET NO.
02		SR 713	ST. LUCIE	04	94003000	2 OF 3

