


DATE		5 YR INV	SLD REV	BMP	EMP	INTERIM REVISIONS		SLD REV
BY	RC		URS	000.000	000.908	02/20/12	MR	02/20/12
				000.000	000.908	06/22/11	RC	09/14/11

STRAIGHT LINE DIAGRAM OF ROAD INVENTORY
FLORIDA DEPARTMENT OF TRANSPORTATION

INT. of US ROUTE NO.	STATE ROAD NO.	COUNTY	DISTRICT	ROADWAY ID	SHEET NO.: 1 OF 1
	SR 528	BREVARD	5	70 007 100	

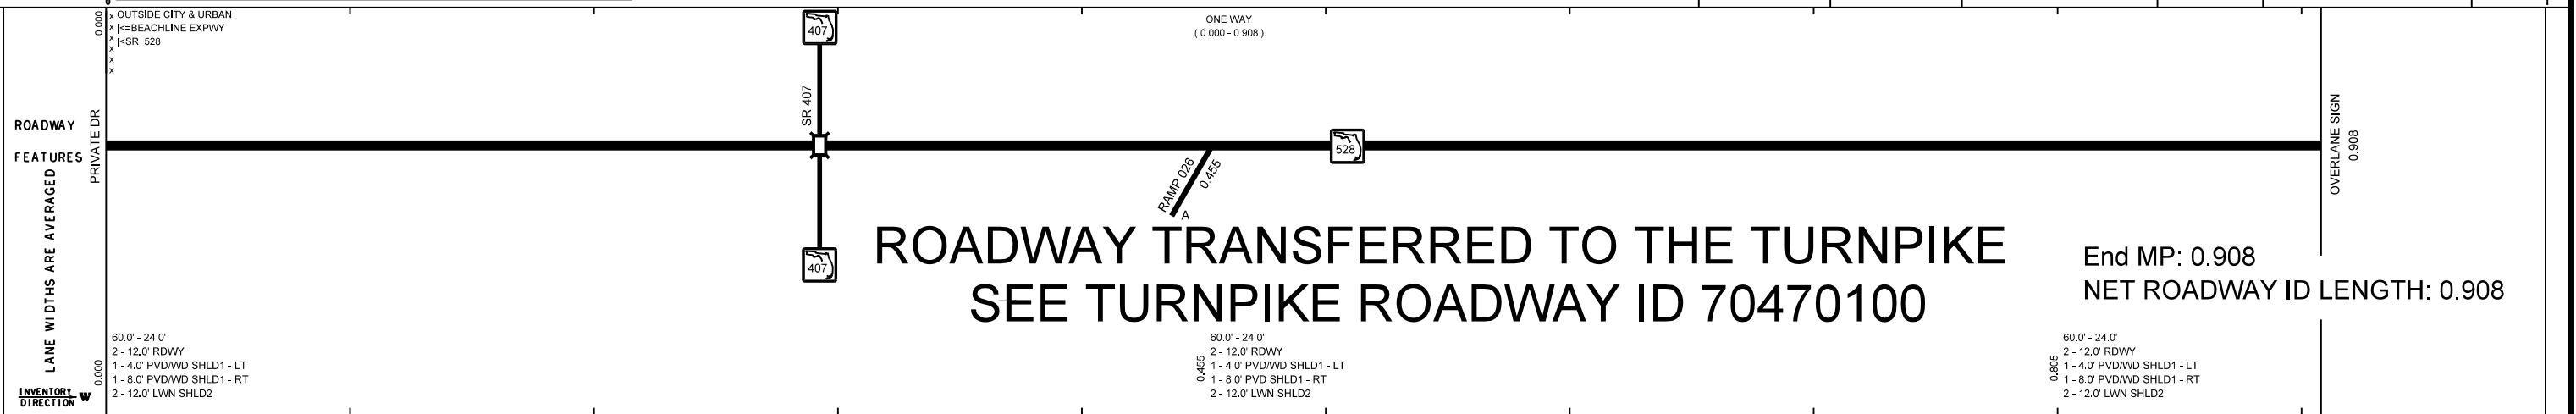

ROADWAY FEATURES	PRIVATE DR	
LANE WIDTHS ARE AVERAGED		
INVENTORY DIRECTION		
ROADWAY COMPOSITION	28/FC-5	
HORIZONTAL ALIGNMENT	CURVE DATA IS NOT FIELD VERIFIED	
STRUCTURE DESCRIPTION	0.285 0.085 52' UP	
DISTRICT USE		
SIS		
FUN CLASS	RURAL PRINCIPAL ARTERIAL - OTHER	