


DATE	02/07/2017	SLD REV	04/24/2017	BMP	EMP	INV	SLD REV
BY	Elizabeth Nelson	Glen Dvorovy					

FLORIDA DEPARTMENT OF TRANSPORTATION  
**STRAIGHT LINE DIAGRAM OF ROAD INVENTORY**

SECTION STATUS	INT. or US ROUTE NO.	STATE ROAD NO.	COUNTY	DISTRICT	ROADWAY ID	SHEET NO.
12		SR 535	ORANGE	05	75035000	1 OF 1

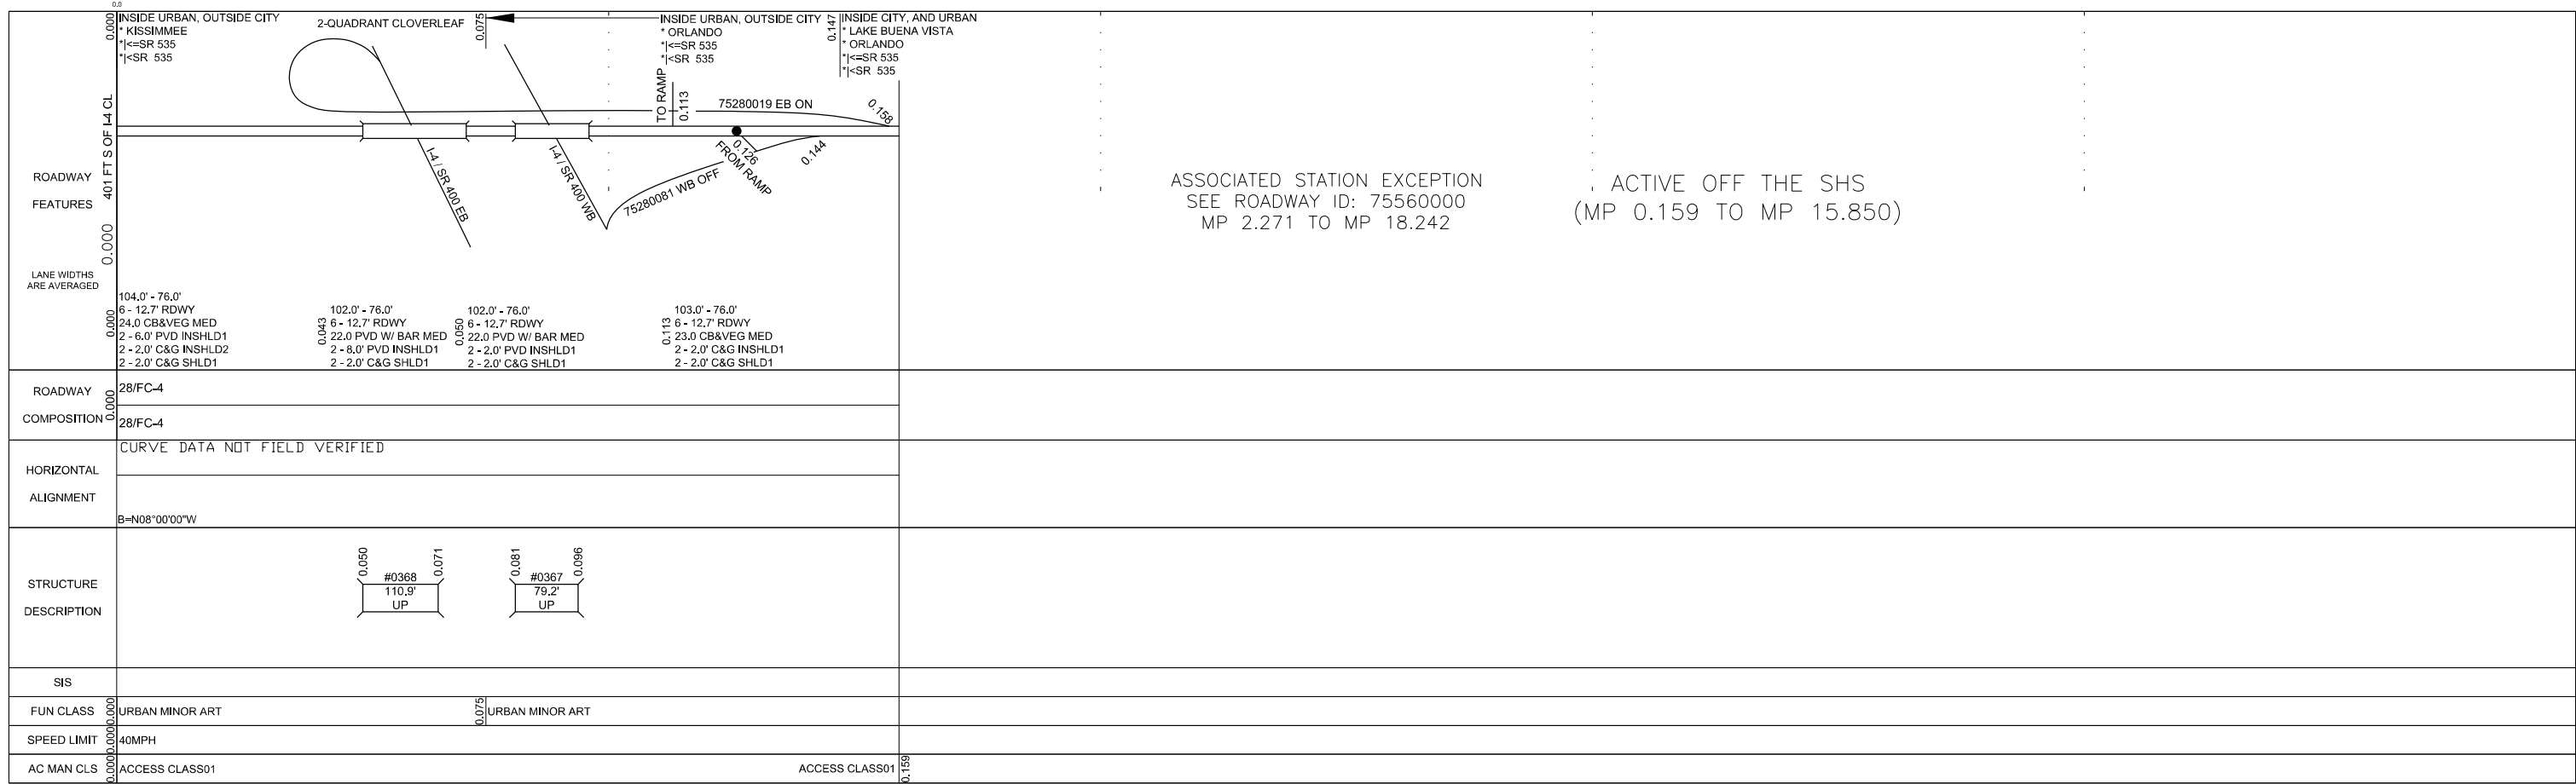

ASSOCIATED STATION EXCEPTION  
 SEE ROADWAY ID: 75560000  
 MP 2.271 TO MP 18.242

ACTIVE OFF THE SHS  
 (MP 0.159 TO MP 15.850)

