


STRAIGHT LINE DIAGRAM OF ROAD INVENTORY
FLORIDA DEPARTMENT OF TRANSPORTATION

INT. or US ROUTE NO.	STATE ROAD NO.	COUNTY	DISTRICT	ROADWAY ID	SHEET NO.:
	SR 5098	ORANGE	5	75 080 104	1 of 1

		INTERIM REVISIONS					
DATE	BY	5 YR INV	SLD REV	BMP	EMP	INV	SLD REV
10/25/05	URS			000.000	000.079	03/17/09	MR
						04/13/09	MR

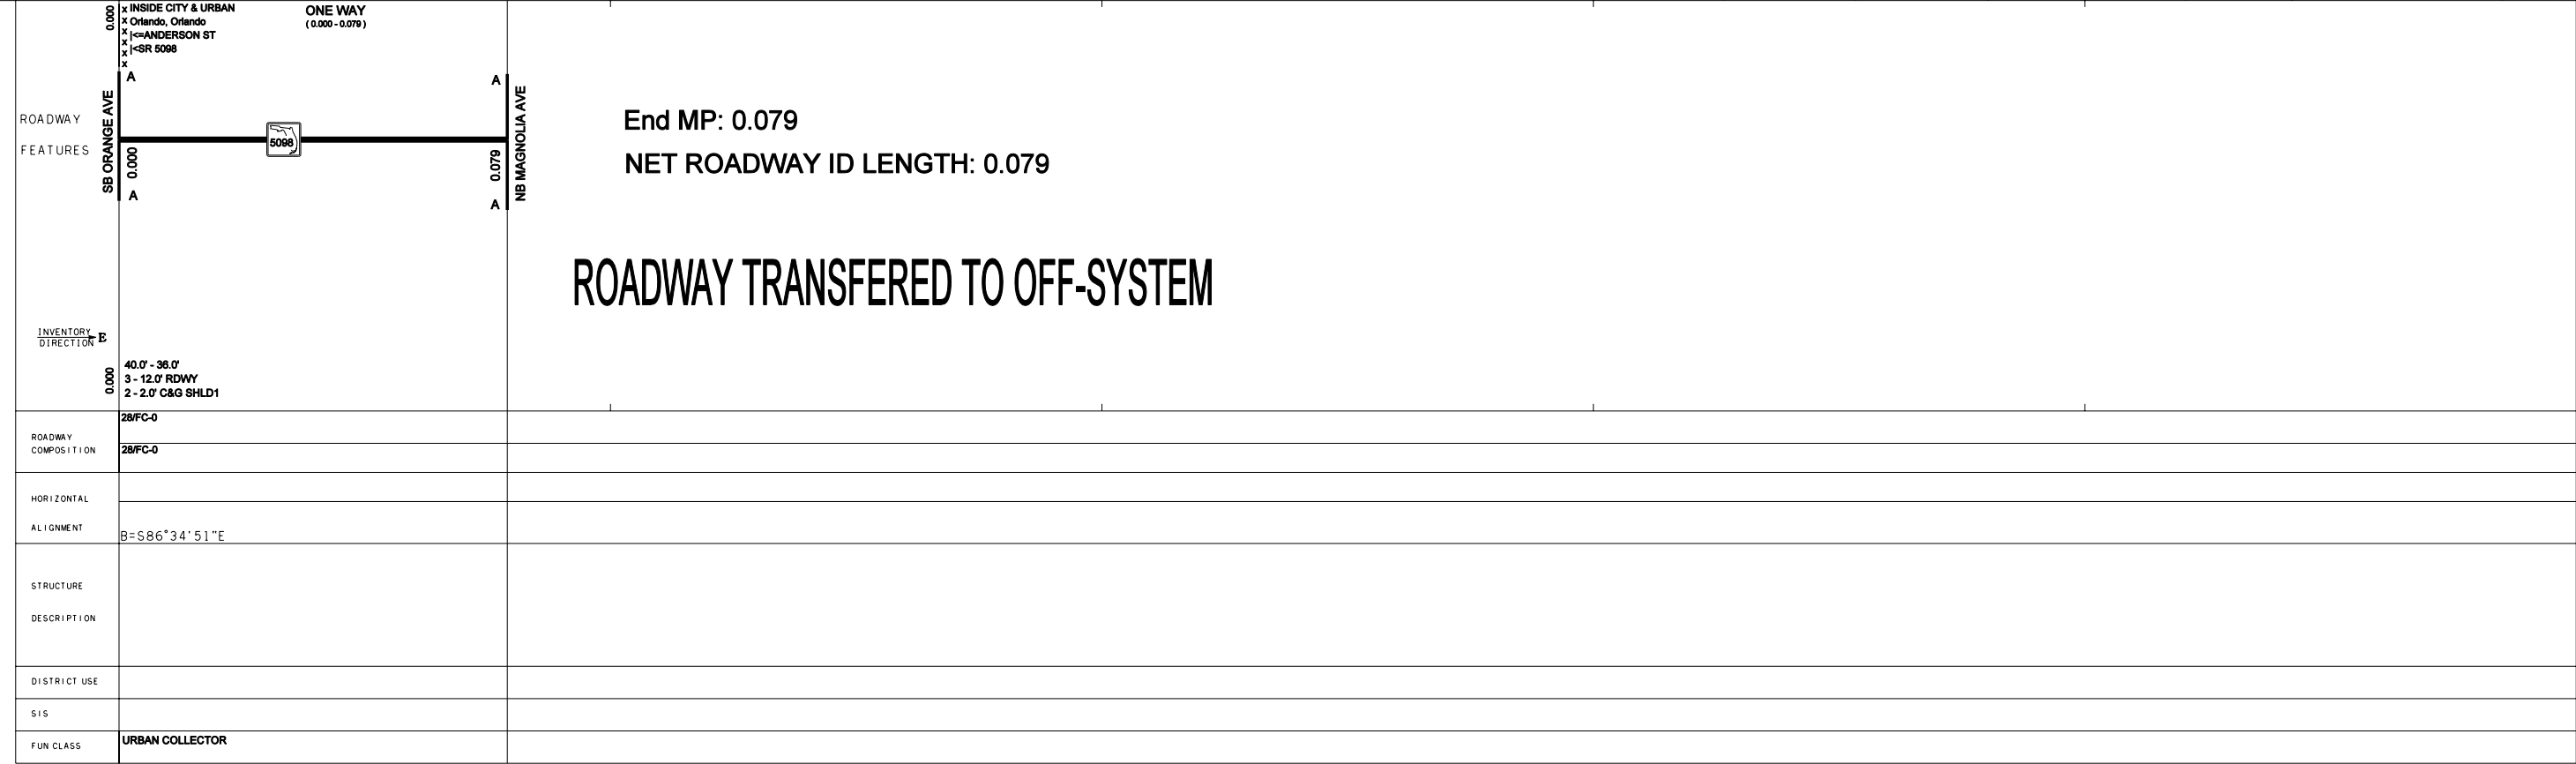

ROADWAY TRANSFERED TO OFF-SYSTEM