


5 YR INV	SLD REV	BMP	EMP	INV	SLD REV
DATE 08/29/2018	09/10/2018				
BY FTE	FTE				

FLORIDA DEPARTMENT OF TRANSPORTATION
STRAIGHT LINE DIAGRAM OF ROAD INVENTORY

SECTION STATUS	INT. or US ROUTE NO.	STATE ROAD NO.	COUNTY	DISTRICT	ROADWAY ID	SHEET NO:
02	US 1	SR 5	MARTIN	04	89015000	1 OF 1

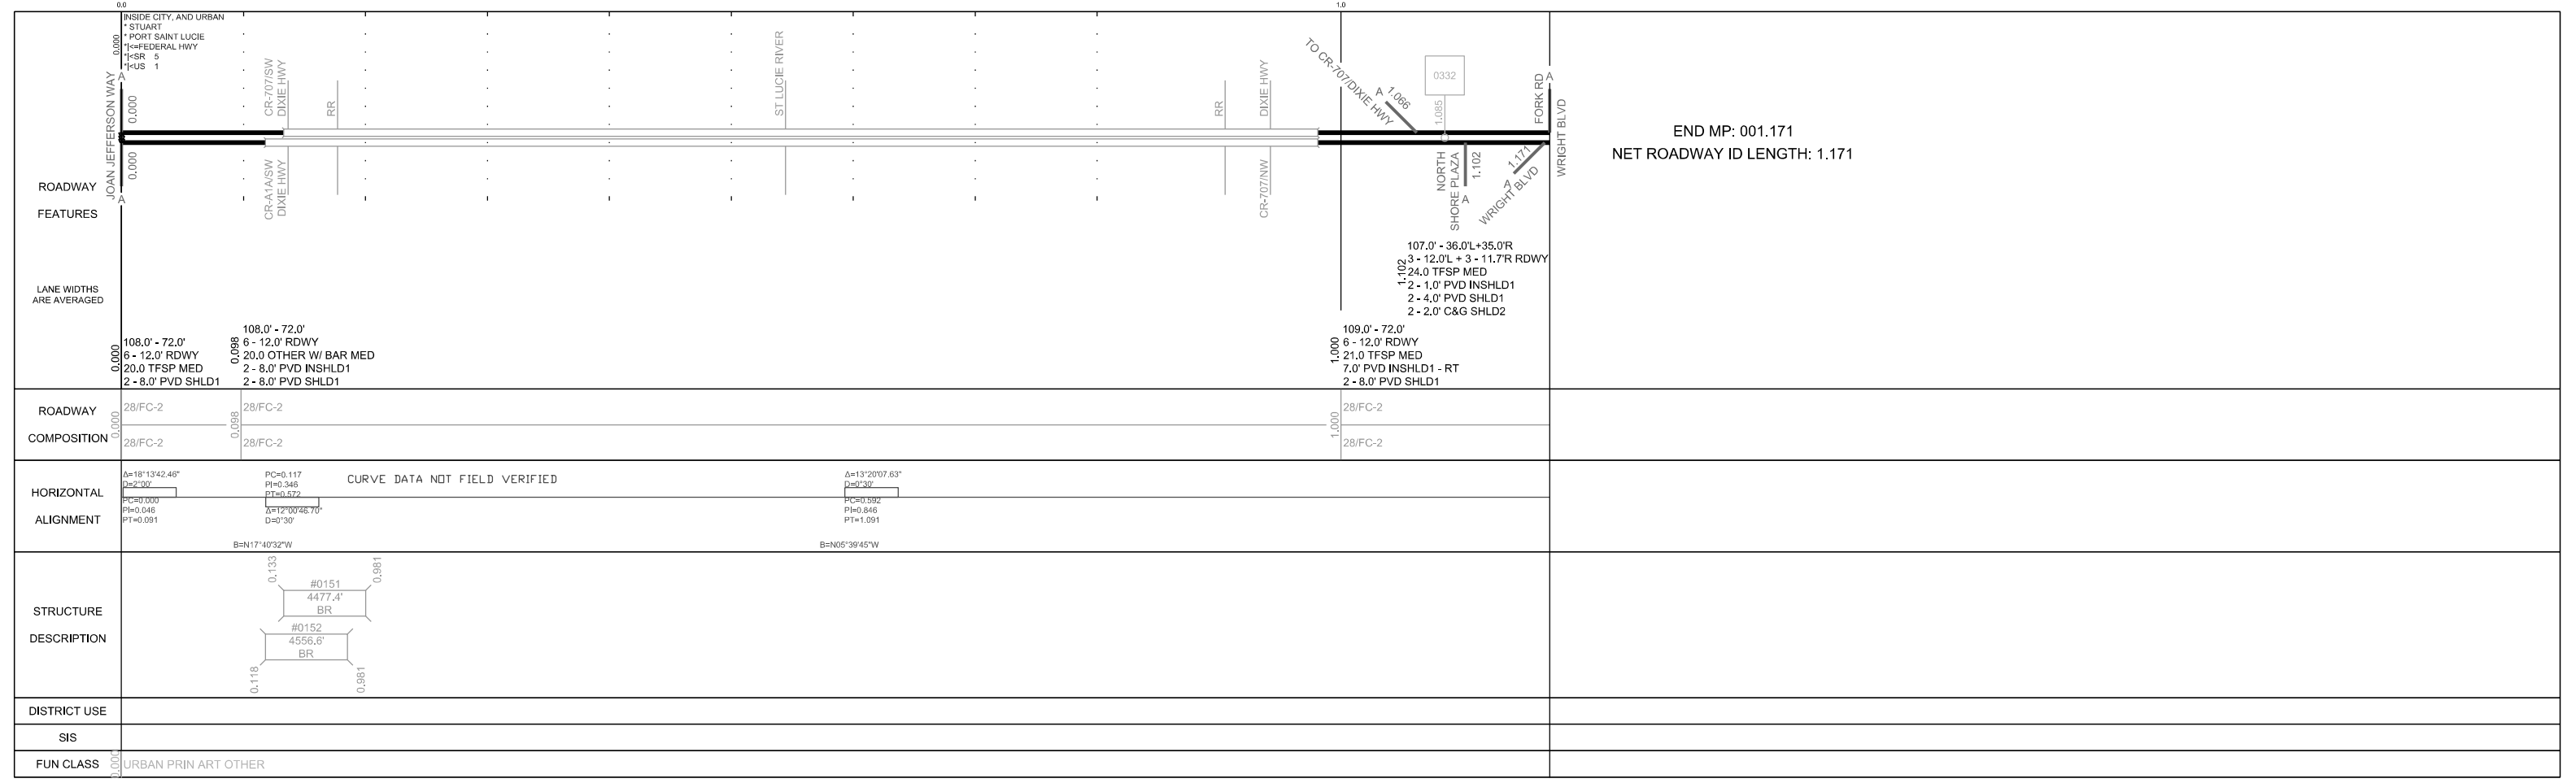

END MP: 001.171
NET ROADWAY ID LENGTH: 1.171