


5 YR INV	SLD REV	BMP	EMP	INV	SLD REV
DATE 02/08/2017	02/27/2017				
BY SSMC	SSMC				

FLORIDA DEPARTMENT OF TRANSPORTATION
STRAIGHT LINE DIAGRAM OF ROAD INVENTORY

SECTION STATUS	INT. or US ROUTE NO.	STATE ROAD NO.	COUNTY	DISTRICT	ROADWAY ID	SHEET NO.
12		CR 327/SR 327	BAY	03	46002000	1 OF 1

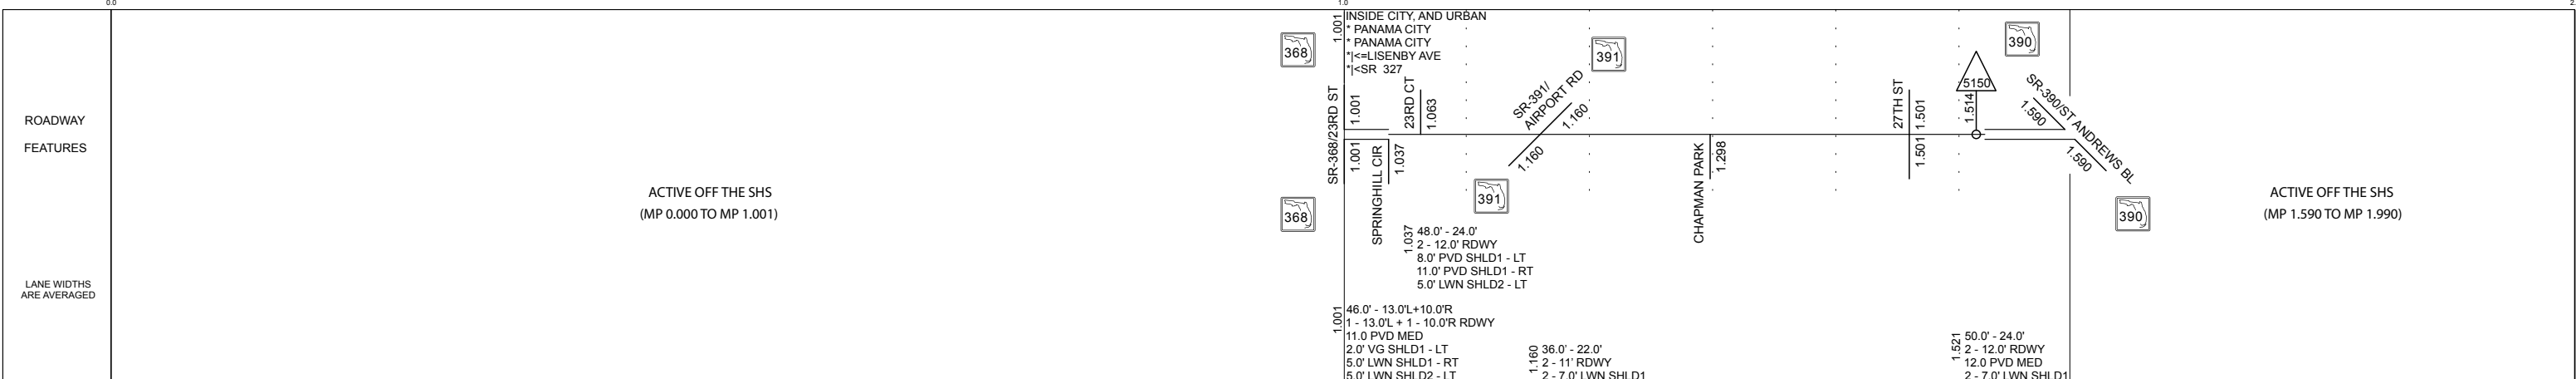

ROADWAY COMPOSITION	28/FC-6	28/FC-6	28/FC-6
	28/FC-6		28/FC-6

HORIZONTAL ALIGNMENT	CURVE DATA NOT FIELD VERIFIED		
	B=N00°37'00"E	B=N00°30'50"E	

STRUCTURE DESCRIPTION		1-24' X 46' CC	1-24' X 62' CC
-----------------------	--	----------------	----------------

DISTRICT USE	
SIS	
FUN CLASS	1.001 URBAN MAJOR COLLECTOR

ROADWAY FEATURES	DELETED (MP 1.990 TO MP 2.196)	END MP: 2.196 NET ROADWAY ID LENGTH: 0.589
LANE WIDTHS ARE AVERAGED		

ROADWAY COMPOSITION	
HORIZONTAL ALIGNMENT	
STRUCTURE DESCRIPTION	
DISTRICT USE	
SIS	
FUN CLASS	