
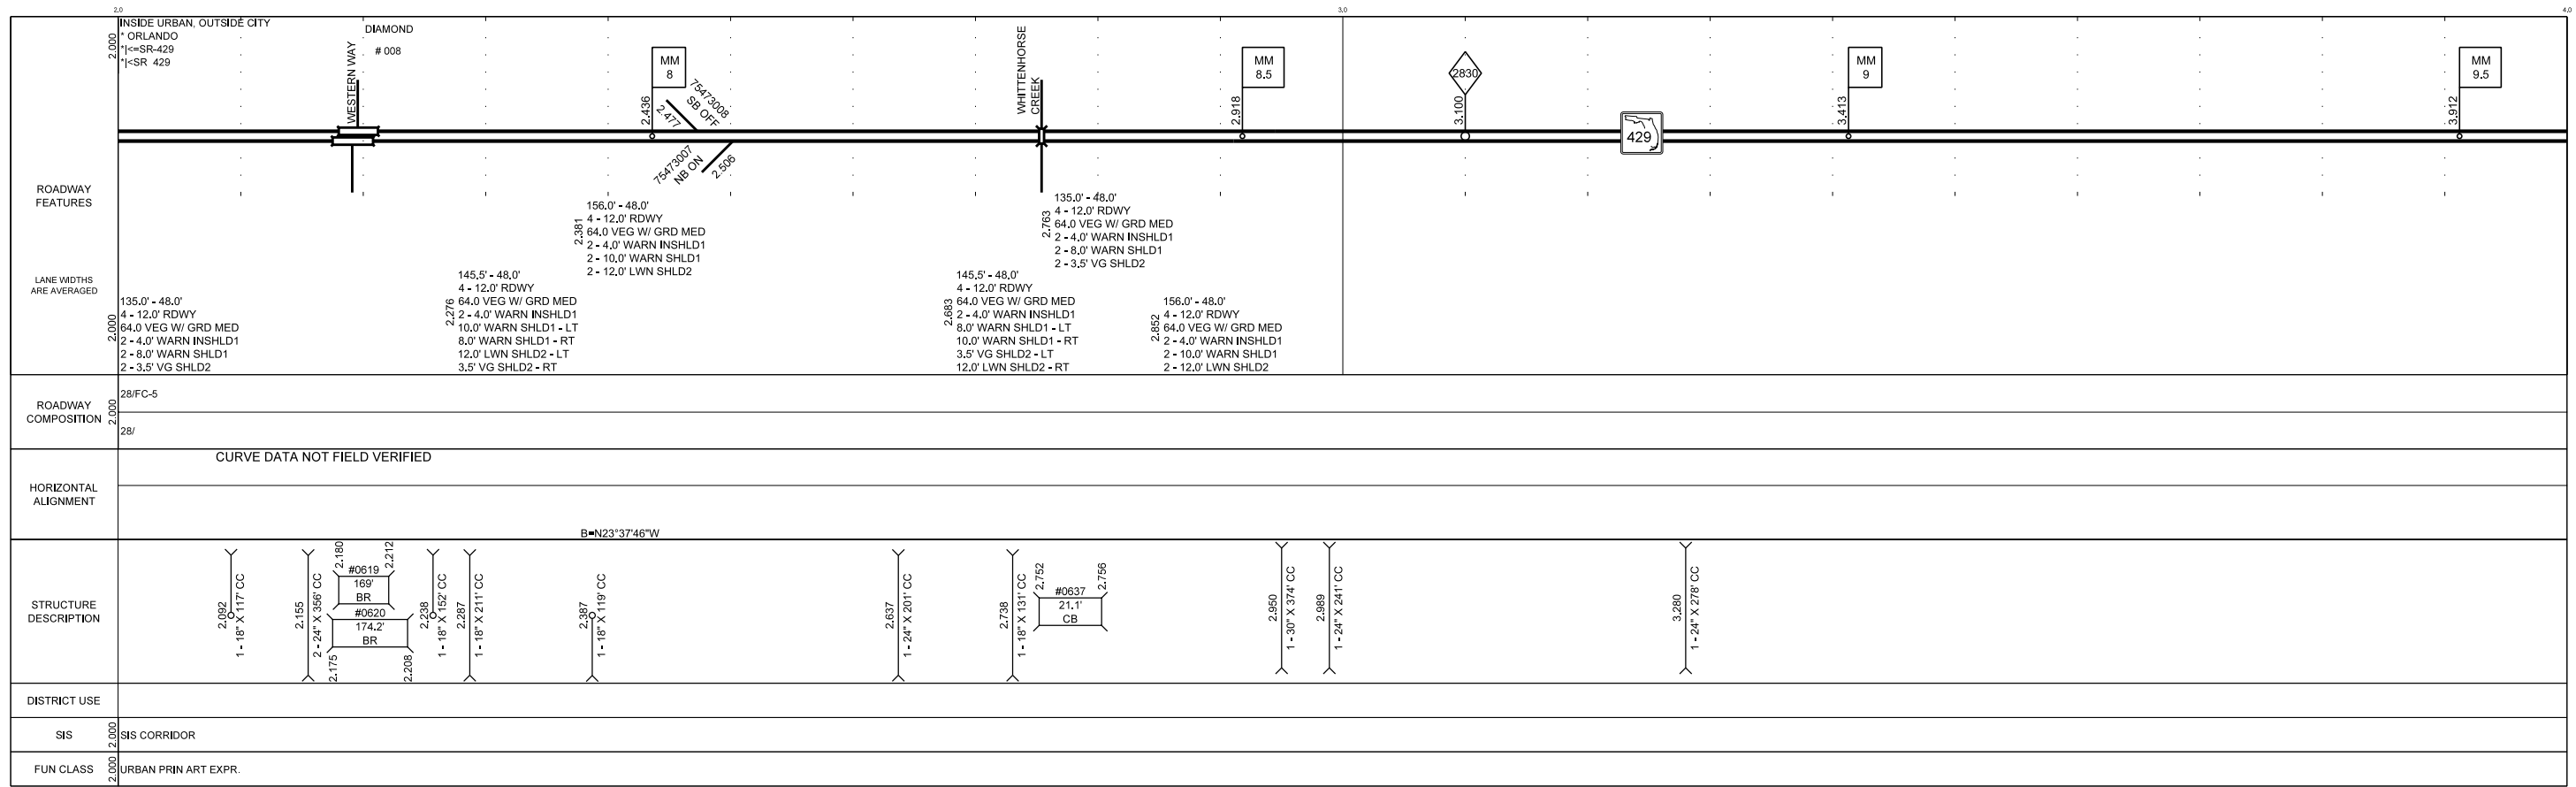


FLORIDA DEPARTMENT OF TRANSPORTATION
STRAIGHT LINE DIAGRAM OF ROAD INVENTORY

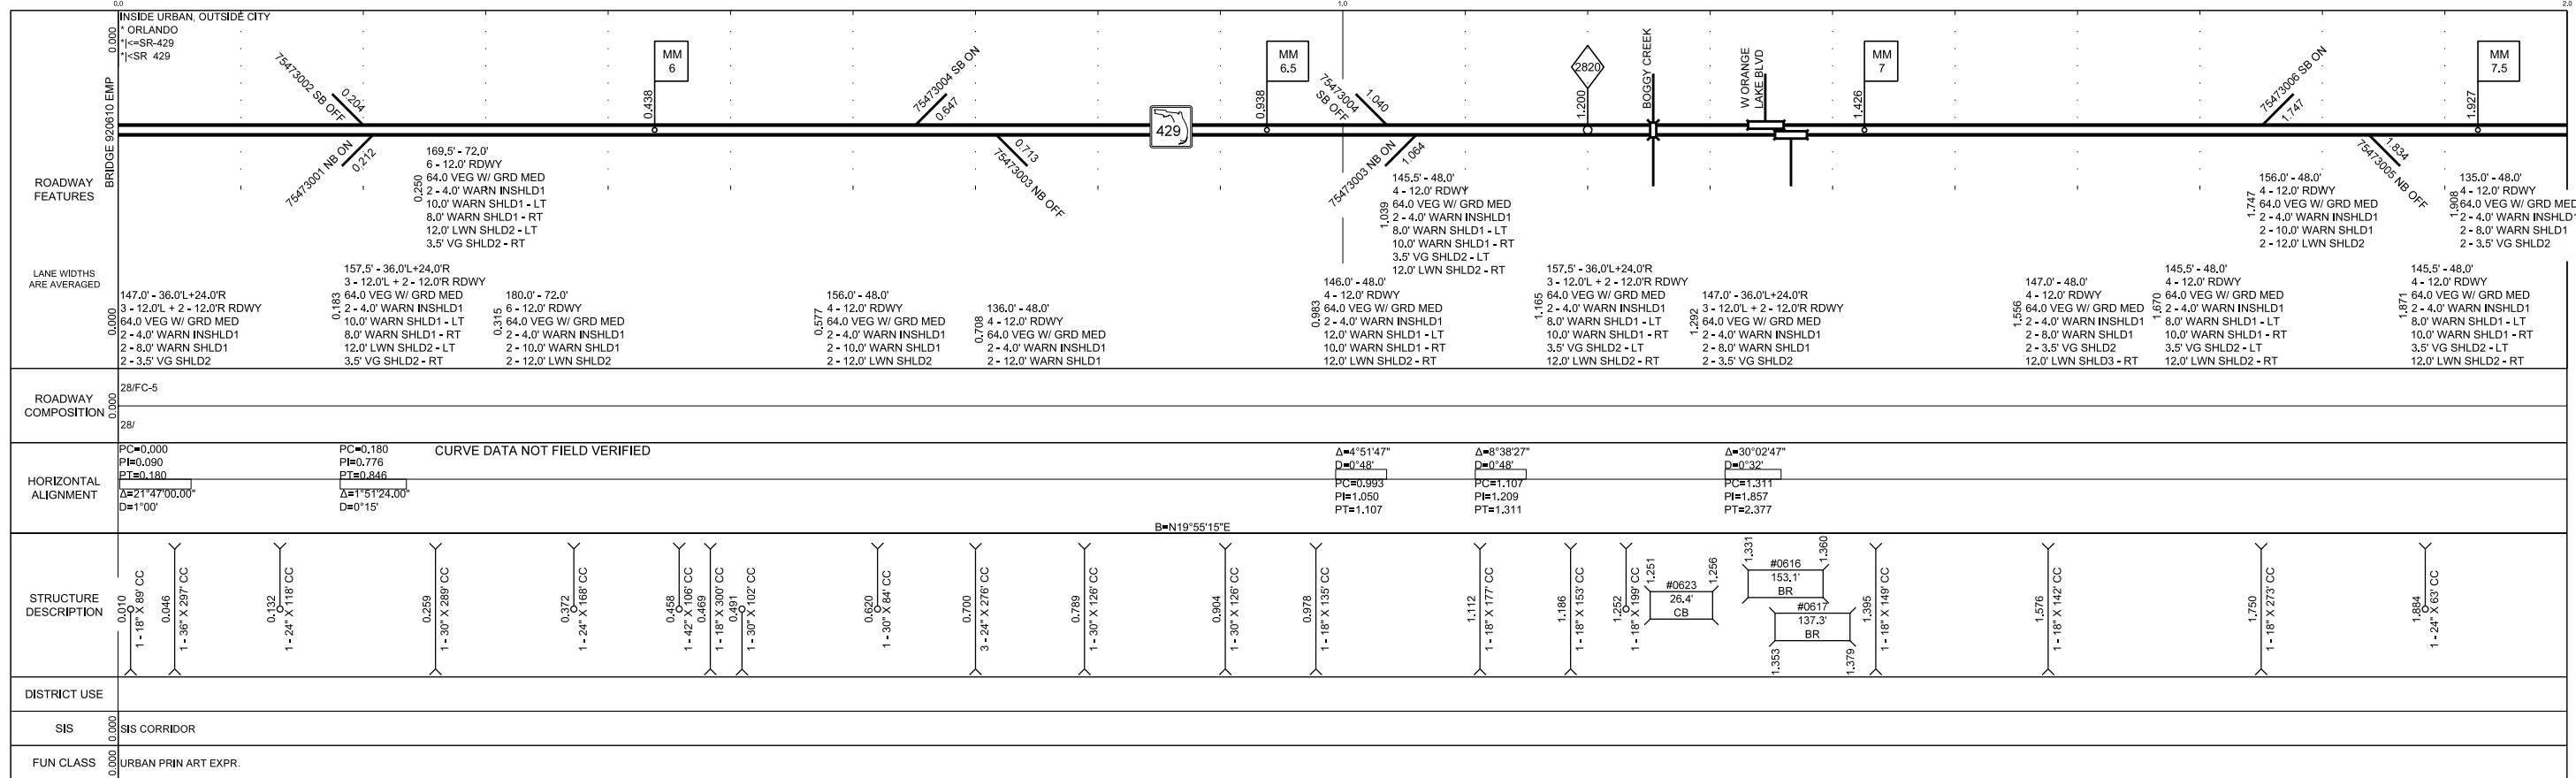

C:\Users\m815\Documents\SLDs to be posted\75473000_012017.dgn
PRINTED: 1/20/2017 3:28:57 PM
Version: 1.4.2.24 12/08/2016

5 YR INV		SLD REV		BMP	EMP	INV	SLD REV	FLORIDA DEPARTMENT OF TRANSPORTATION				SECTION STATUS	INT. or US ROUTE NO.	STATE ROAD NO.	COUNTY	DISTRICT	ROADWAY ID	SHEET NO.
DATE	08/12/2016	12/08/2016		.002.100	002.300	Facility Crossed	01/20/2017 AECOM	STRAIGHT LINE DIAGRAM OF ROAD INVENTORY				02		SR 429	ORANGE	08	75473000	2 OF 2
BY	Juan Echevarria - AECOM	Juan Echevarria - AECOM																
ROADWAY FEATURES																		
LANE WIDTHS ARE AVERAGED	<p>156.0' - 48.0' 4 - 12.0' RDWY 64.0 VEG W/ GRD MED 2 - 4.0' WARN INSHLD1 2 - 10.0' WARN SHLD1 2 - 12.0' LWN SHLD2</p> <p>157.5' - 48.0' 4 - 12.0' RDWY 64.0 VEG W/ GRD MED 2 - 4.0' WARN INSHLD1 8.0' WARN SHLD1 - LT 10.0' WARN SHLD1 - RT 3.5' VG SHLD2 - LT 12.0' LWN SHLD2 - RT 12.0' LWN SHLD3 - LT</p> <p>147.0' - 48.0' 4 - 12.0' RDWY 64.0 VEG W/ GRD MED 2 - 4.0' WARN INSHLD1 2 - 8.0' WARN SHLD1 2 - 3.5' VG SHLD2 12.0' LWN SHLD3 - LT</p> <p>135.0' - 48.0' 4 - 12.0' RDWY 64.0 VEG W/ GRD MED 2 - 4.0' WARN INSHLD1 2 - 8.0' WARN SHLD1 2 - 3.5' VG SHLD2</p>																	
ROADWAY COMPOSITION	28/FC-5 28'																	
HORIZONTAL ALIGNMENT	CURVE DATA NOT FIELD VERIFIED B=N23°37'46"W																	
STRUCTURE DESCRIPTION	<p>4.624 1 - 24" X 407" CC</p> <p>4.709 1 - 24" X 200" CC</p> <p>4.782 1 - 24" X 840" CC</p> <p>4.860 1 - 18" X 63" CC</p> <p>5.085 1 - 24" X 188" CC</p> <p>5.277 1 - 24" X 321" CC</p> <p>5.300 #0621 132" BR</p> <p>5.300 #0622 132" BR</p> <p>5.300 5.325</p>																	
DISTRICT USE																		
SIS	SIS CORRIDOR																	
FUN CLASS	URBAN PRIN ART EXPR.																	

END MP: 005.325
NET ROADWAY ID LENGTH: 5.325