


5 YR INV	SLD REV	BMP	EMP	INV	SLD REV	SECTION STATUS	INT. or US ROUTE NO.	STATE ROAD NO.	COUNTY	DISTRICT	ROADWAY ID	SHEET NO:
DATE 06/06/2014	07/30/2014					02		SR 925	MIAMI-DADE	06	87040102	1 OF 1
BY URS	URS											

FLORIDA DEPARTMENT OF TRANSPORTATION  
**STRAIGHT LINE DIAGRAM OF ROAD INVENTORY**

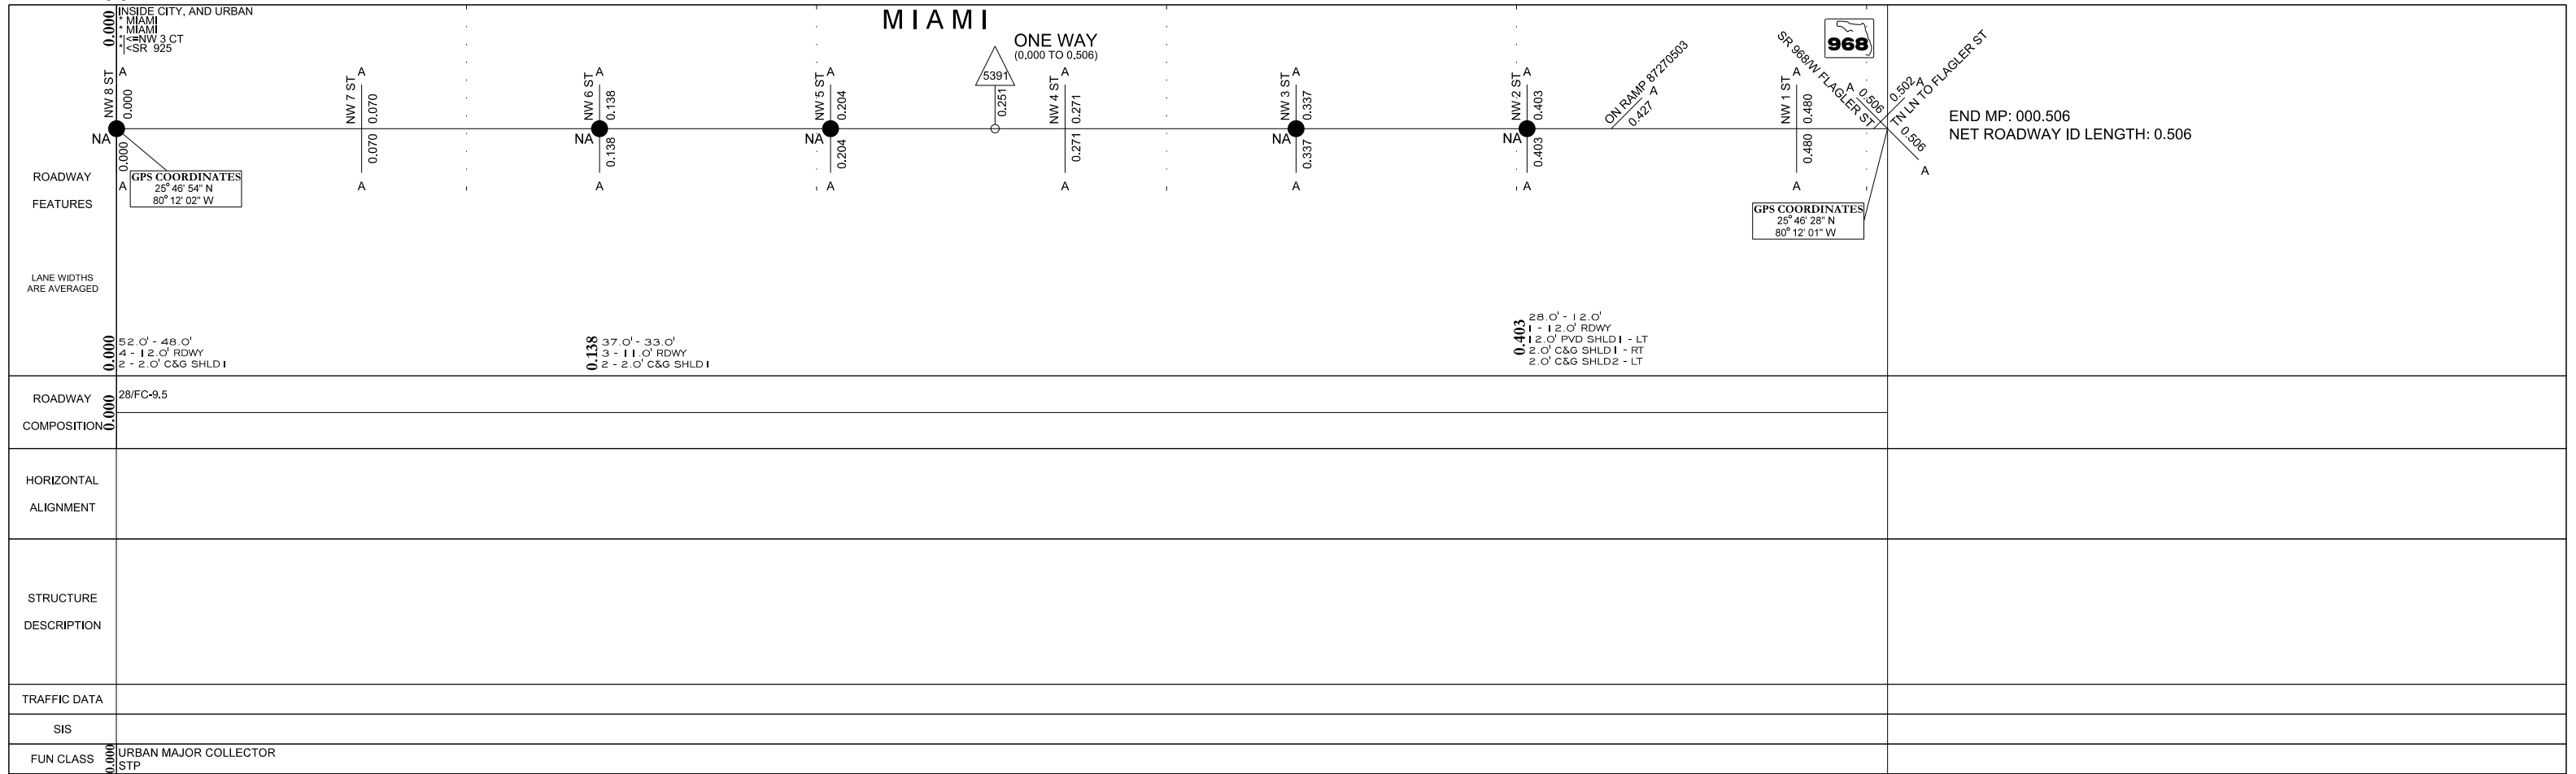

ROADWAY	28/FC-9.5
COMPOSITION	
HORIZONTAL ALIGNMENT	
STRUCTURE DESCRIPTION	
TRAFFIC DATA	
SIS	
FUN CLASS	URBAN MAJOR COLLECTOR STP

● = SIGNALIZED INTERSECTION