


FLORIDA DEPARTMENT OF TRANSPORTATION
STRAIGHT LINE DIAGRAM OF ROAD INVENTORY

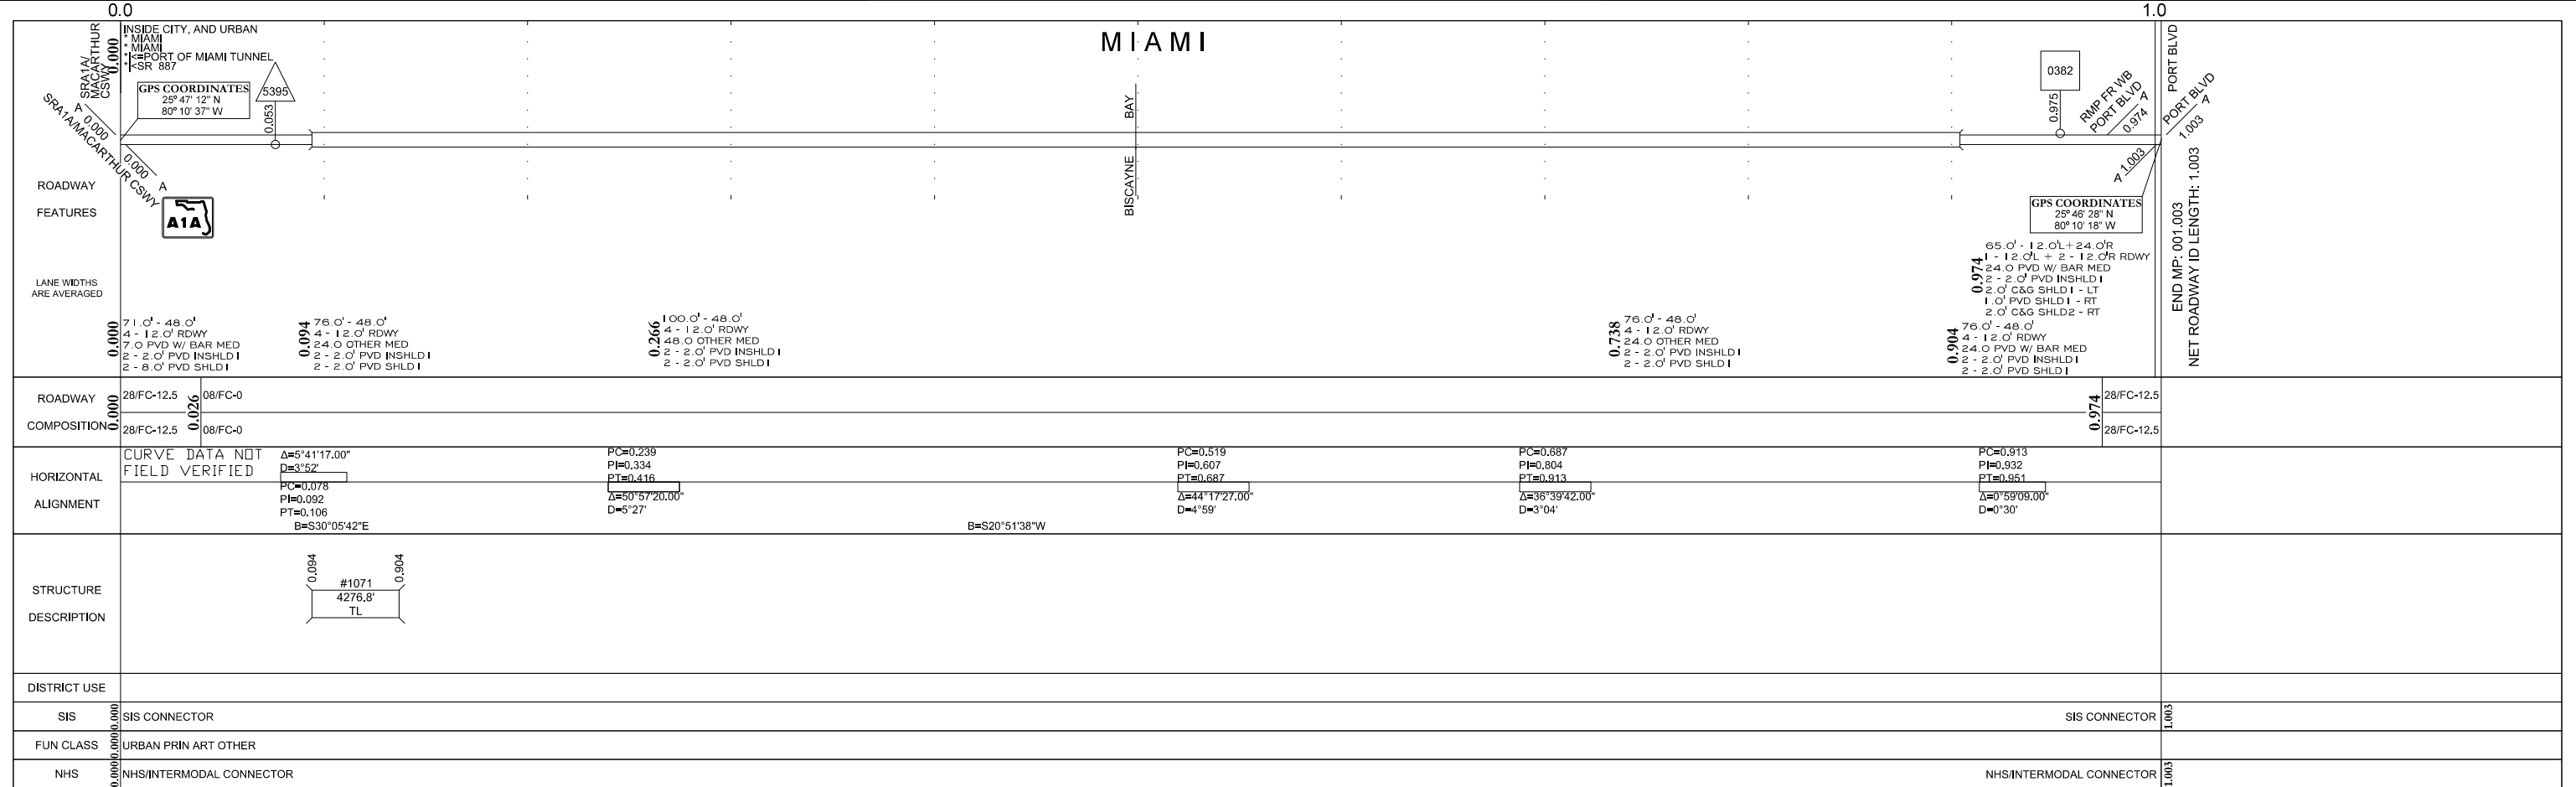

● = SIGNALIZED INTERSECTION

ROADWAY	28/FC-12.5	08/FC-0								28/FC-12.5										
COMPOSITION	28/FC-12.5	08/FC-0								28/FC-12.5										
HORIZONTAL ALIGNMENT	<p>CURVE DATA NOT FIELD VERIFIED</p> <table style="width:100%; border-collapse: collapse;"> <tr> <td style="width:33%;">$\Delta=5^{\circ}41'17.00''$</td> <td style="width:33%;">$PC=0.239$</td> <td style="width:33%;">$PC=0.519$</td> </tr> <tr> <td>$D=3^{\circ}52'$</td> <td>$PI=0.334$</td> <td>$PI=0.607$</td> </tr> <tr> <td>$PT=0.416$</td> <td>$PT=0.416$</td> <td>$PT=0.687$</td> </tr> </table> <p>$B=S20^{\circ}51'38''W$</p>											$\Delta=5^{\circ}41'17.00''$	$PC=0.239$	$PC=0.519$	$D=3^{\circ}52'$	$PI=0.334$	$PI=0.607$	$PT=0.416$	$PT=0.416$	$PT=0.687$
$\Delta=5^{\circ}41'17.00''$	$PC=0.239$	$PC=0.519$																		
$D=3^{\circ}52'$	$PI=0.334$	$PI=0.607$																		
$PT=0.416$	$PT=0.416$	$PT=0.687$																		
STRUCTURE DESCRIPTION	<table style="width:100%; border-collapse: collapse;"> <tr> <td style="width:33%;">$\Delta=50^{\circ}57'20.00''$</td> <td style="width:33%;">$\Delta=44^{\circ}17'27.00''$</td> <td style="width:33%;">$\Delta=36^{\circ}39'42.00''$</td> </tr> <tr> <td>$D=5^{\circ}27'$</td> <td>$D=4^{\circ}59'$</td> <td>$D=3^{\circ}04'$</td> </tr> </table>											$\Delta=50^{\circ}57'20.00''$	$\Delta=44^{\circ}17'27.00''$	$\Delta=36^{\circ}39'42.00''$	$D=5^{\circ}27'$	$D=4^{\circ}59'$	$D=3^{\circ}04'$			
$\Delta=50^{\circ}57'20.00''$	$\Delta=44^{\circ}17'27.00''$	$\Delta=36^{\circ}39'42.00''$																		
$D=5^{\circ}27'$	$D=4^{\circ}59'$	$D=3^{\circ}04'$																		
DISTRICT USE																				
SIS	SIS CONNECTOR									SIS CONNECTOR										
FUN CLASS	URBAN PRIN ART OTHER																			
NHS	NHS/INTERMODAL CONNECTOR									NHS/INTERMODAL CONNECTOR										

