

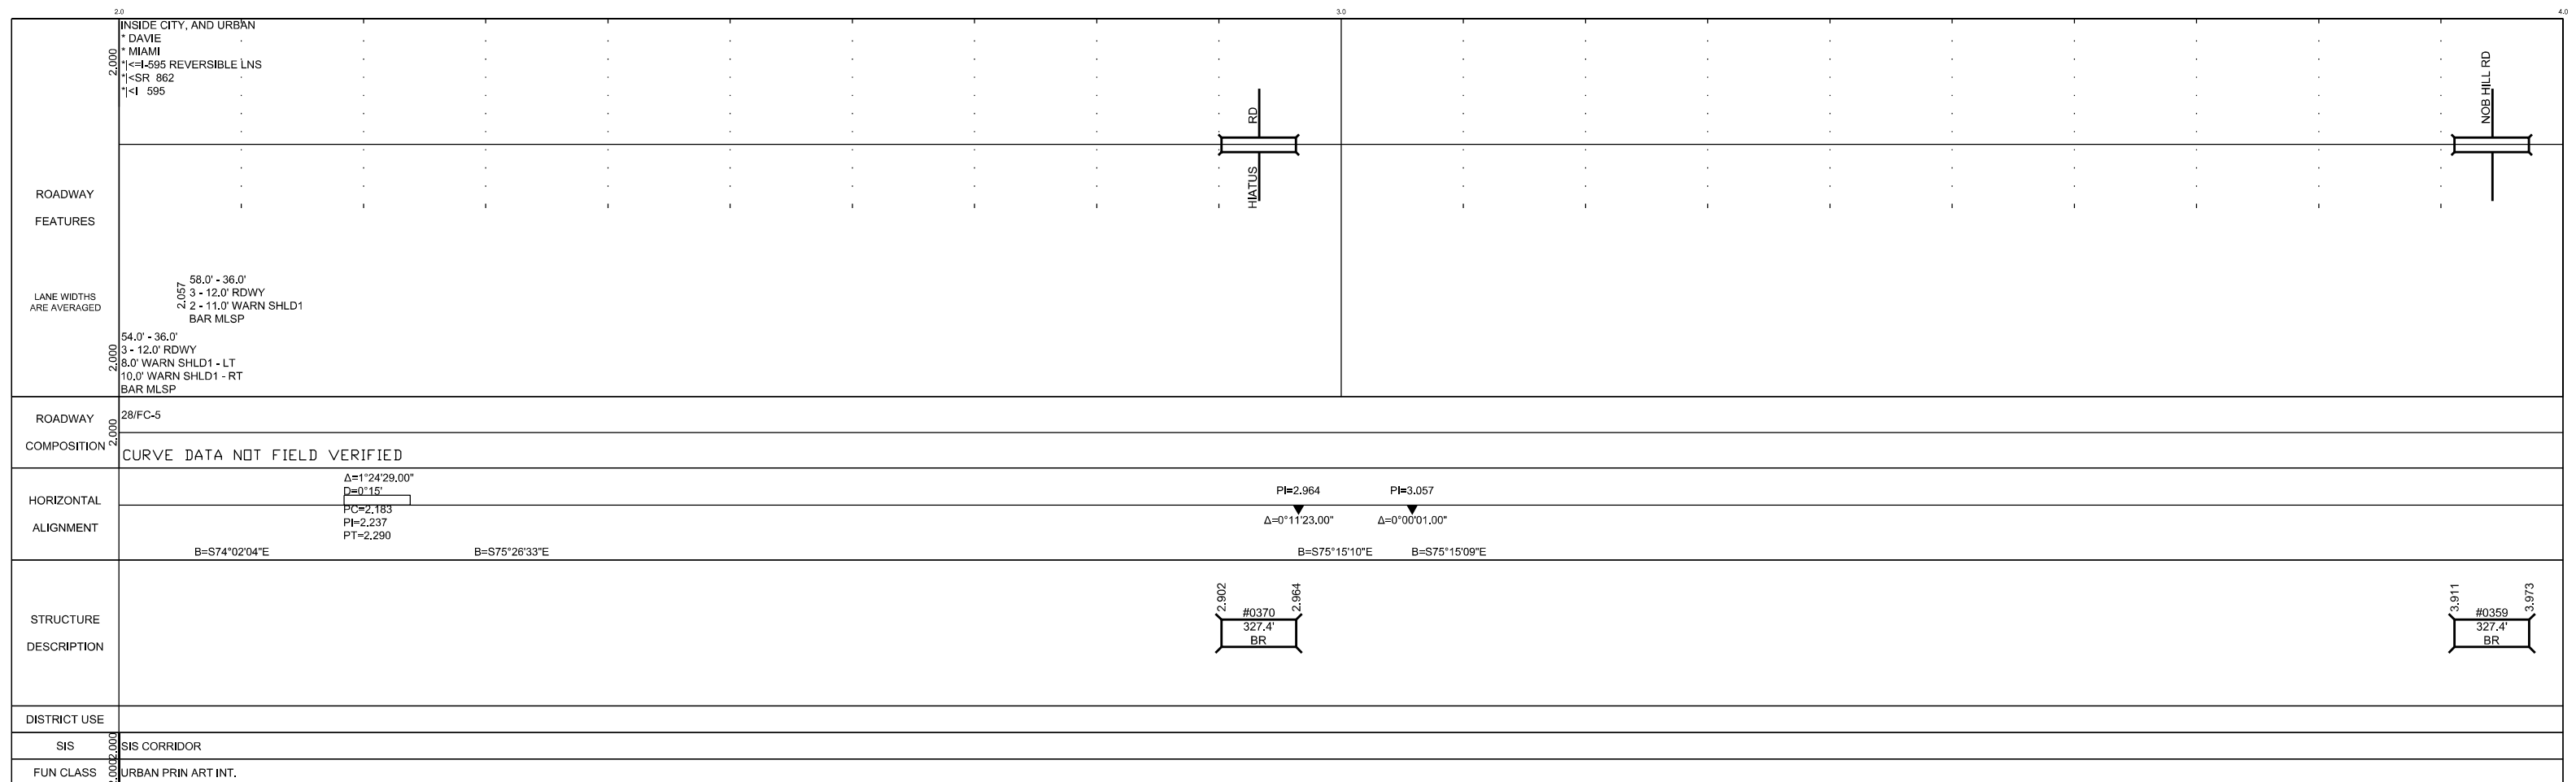
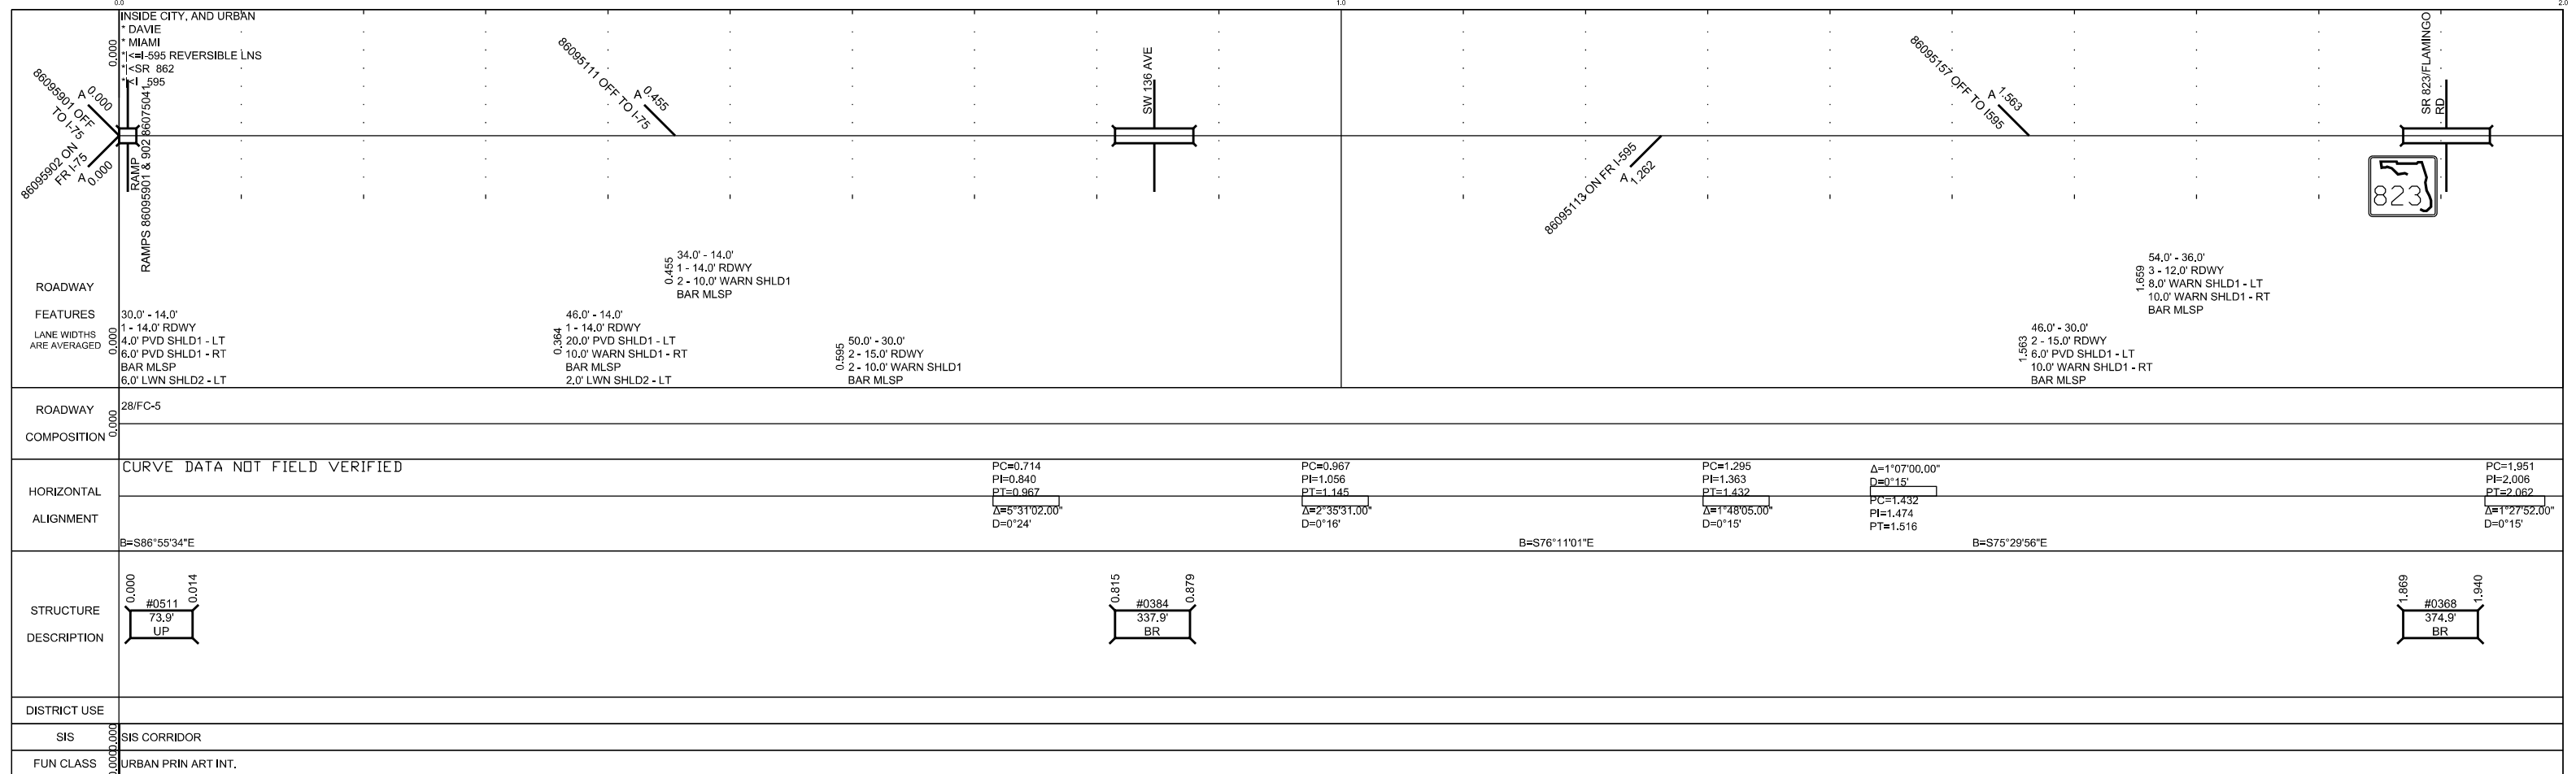


5 YR INV	SLD REV	BMP	EMP	INV	SLD REV
03/25/2014	05/05/2014	000.000	008.796	01/04/2018 FDOT D4	01/04/2018 FDOT D4
URS	URS	005.520	005.520	12/08/2015 FDOT D4	12/08/2015 FDOT D4
		004.406	005.436	01/14/2015 NONE	01/14/2015 URS

FLORIDA DEPARTMENT OF TRANSPORTATION
STRAIGHT LINE DIAGRAM OF ROAD INVENTORY

SECTION STATUS	INT. or US ROUTE NO.	STATE ROAD NO.	COUNTY	DISTRICT	ROADWAY ID	SHEET NO.
07	I 595	SR 862	BROWARD	04	86095900	1 OF 3

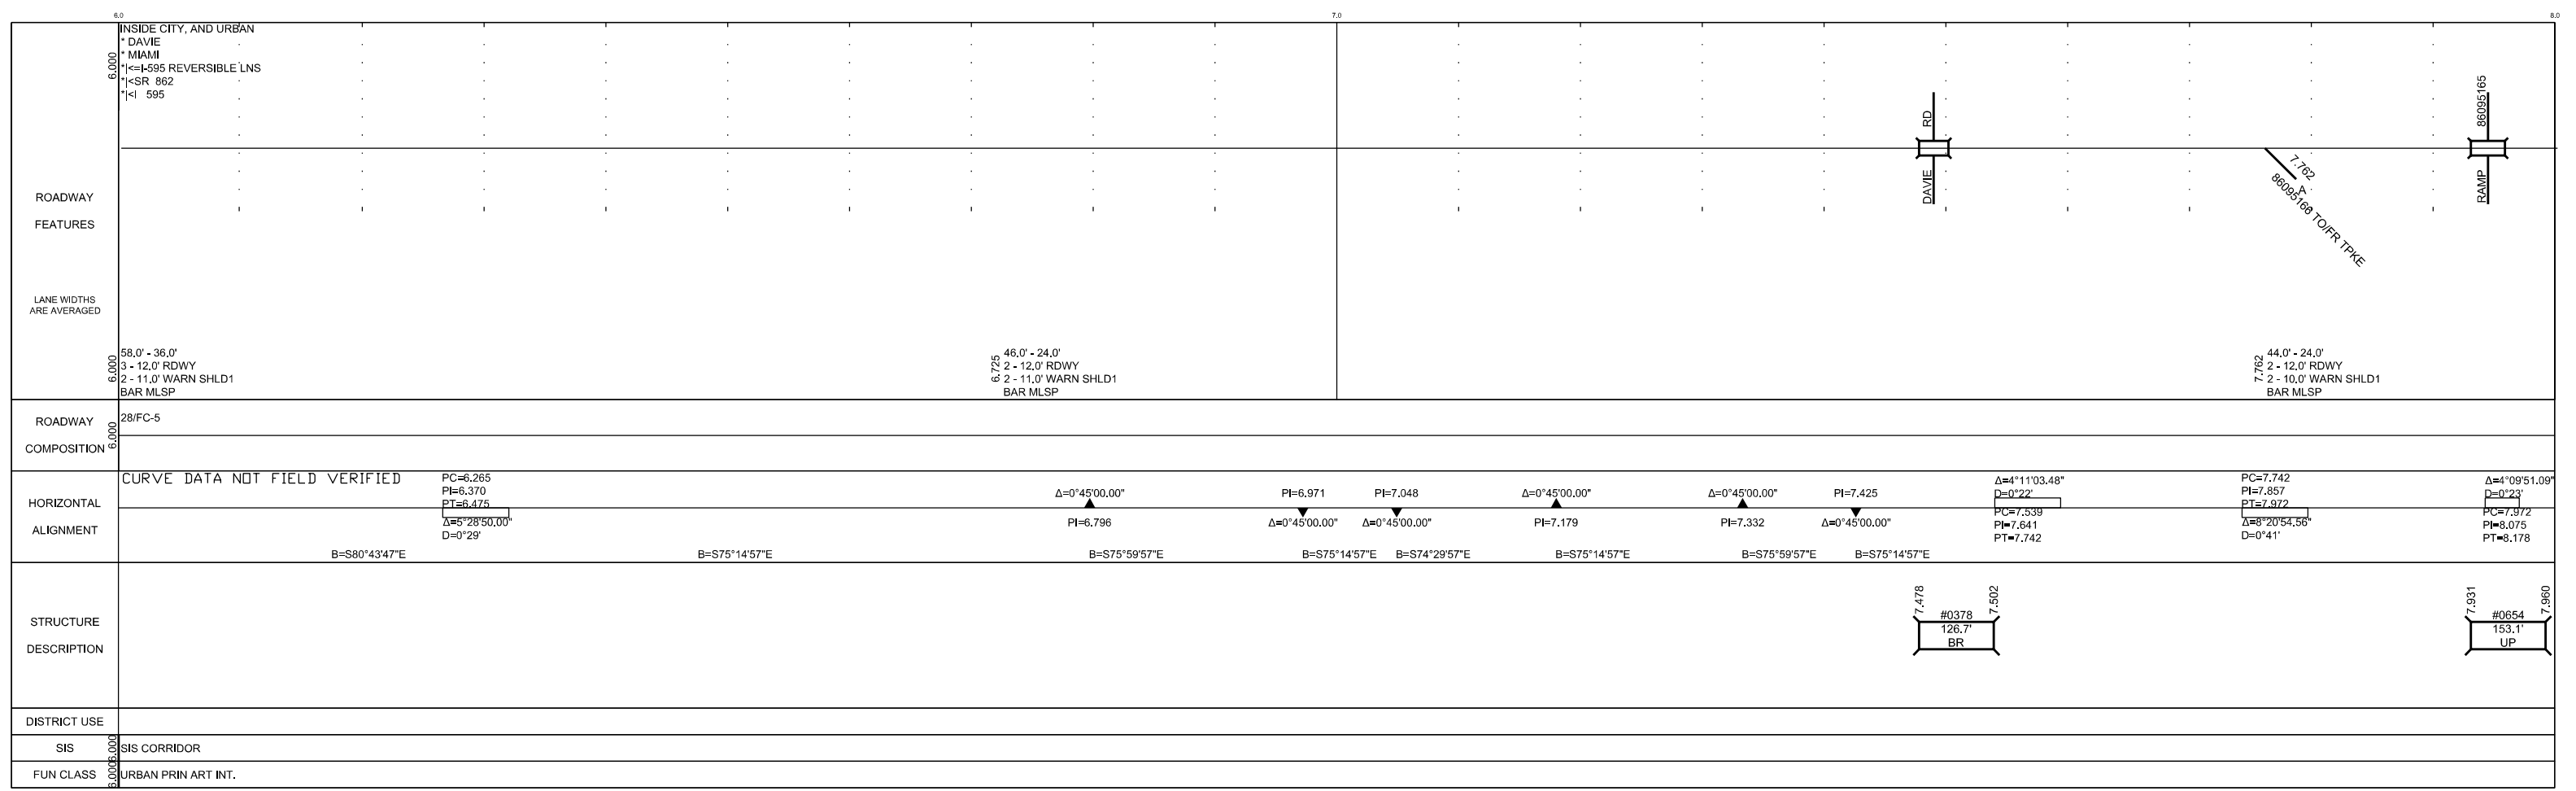


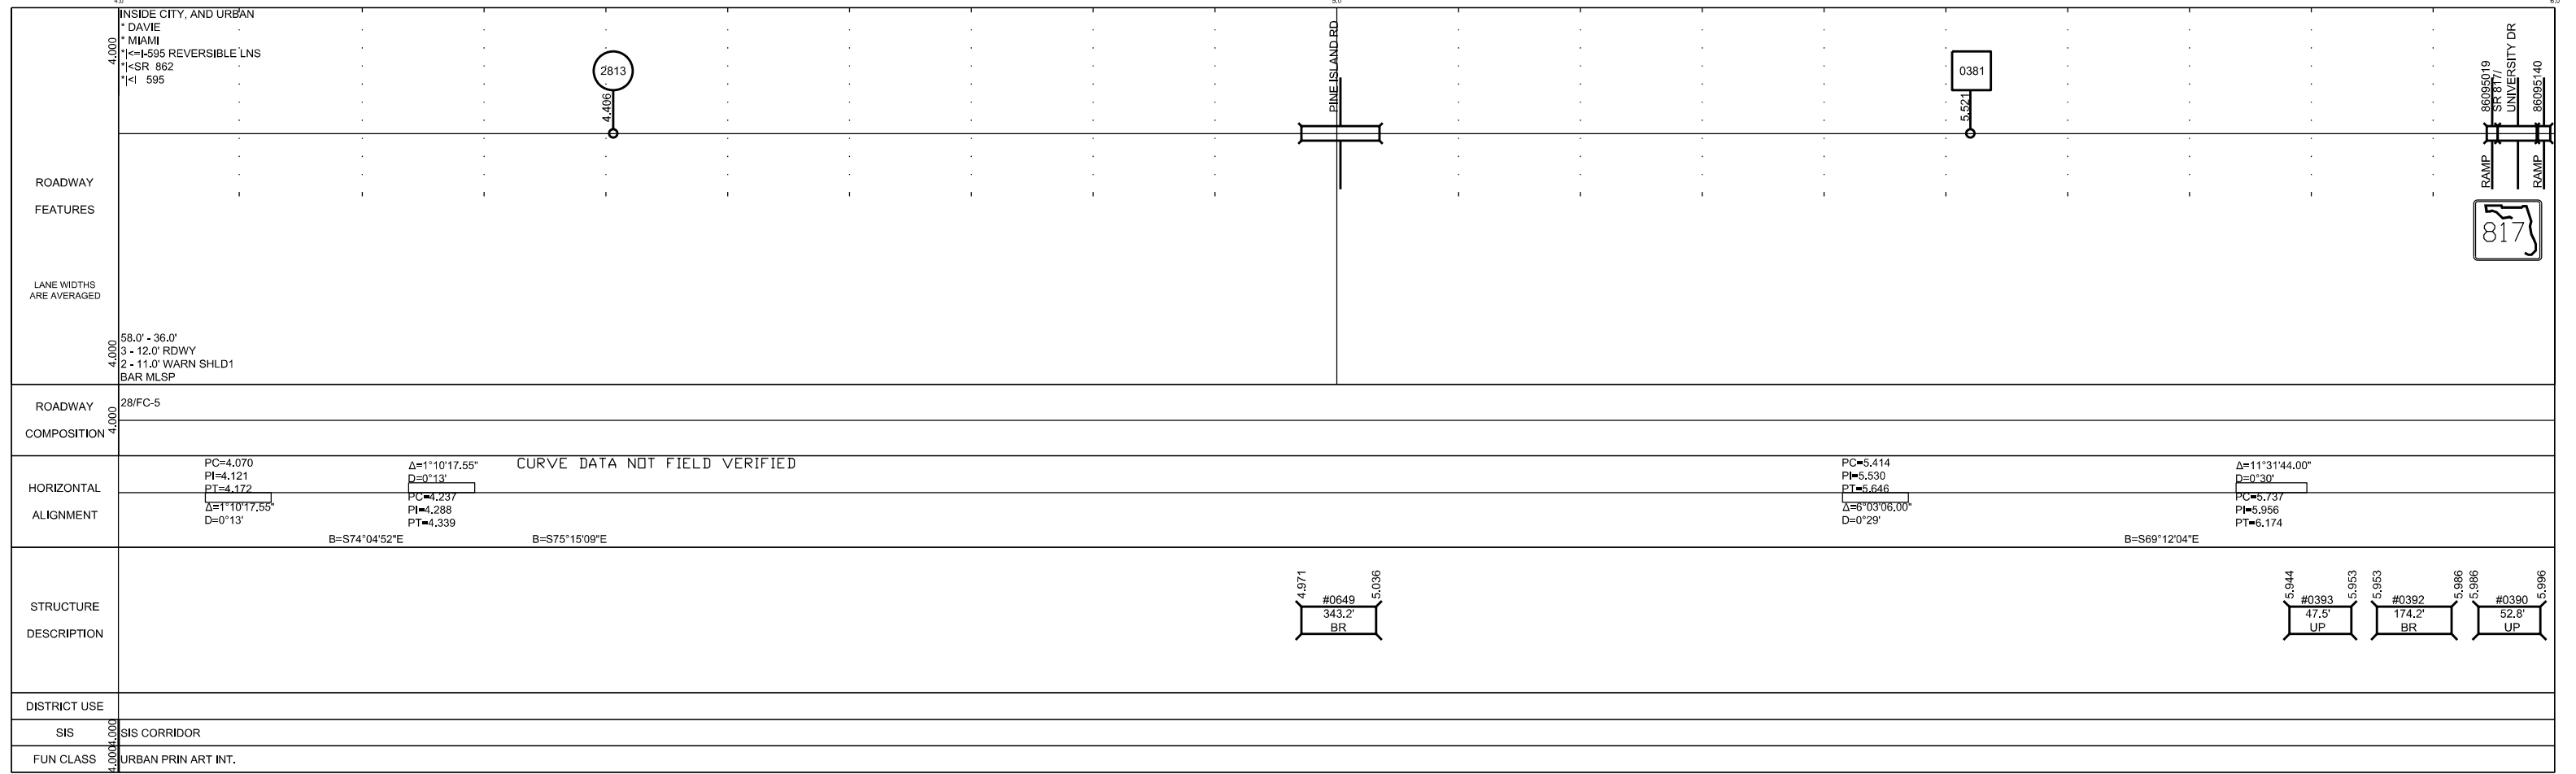

5 YR INV	SLD REV	BMP	EMP	INV	SLD REV
03/25/2014	05/05/2014	000,000	008,796	01/04/2018 FDOT D4	01/04/2018 FDOT D4
URS	URS	005,520	005,520	12/08/2015 FDOT D4	12/08/2015 FDOT D4
		004,406	005,436	01/14/2015 NONE	01/14/2015 URS

FLORIDA DEPARTMENT OF TRANSPORTATION
STRAIGHT LINE DIAGRAM OF ROAD INVENTORY

SECTION STATUS	INT. or US ROUTE NO.	STATE ROAD NO.	COUNTY	DISTRICT	ROADWAY ID	SHEET NO:
07	I 595	SR 862	BROWARD	04	86095900	3 OF 3

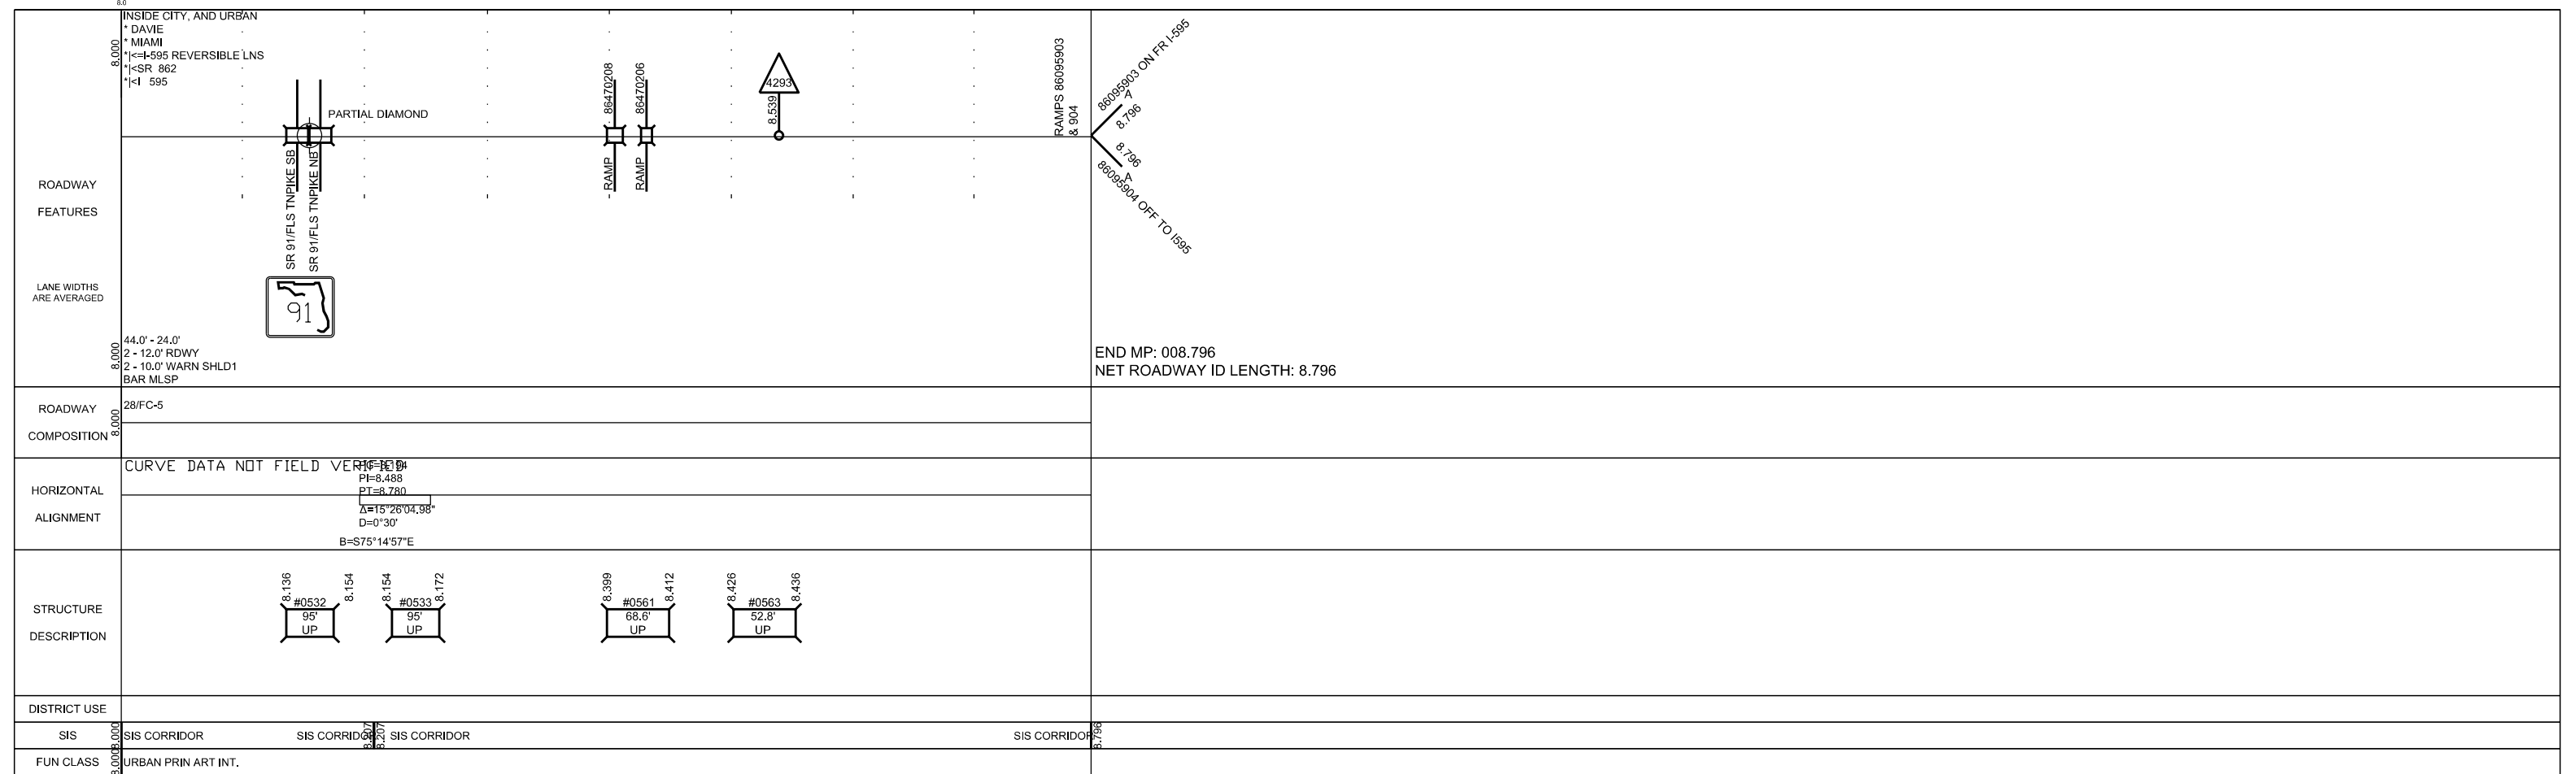

END MP: 008.796
NET ROADWAY ID LENGTH: 8.796