


DATE		5 YR INV		SLD REV		INTERIM REVISIONS			
BY		FTE		FTE		BMP	EMP	INV	SLD REV

STRAIGHT LINE DIAGRAM OF ROAD INVENTORY
FLORIDA DEPARTMENT OF TRANSPORTATION DISTRICT ONE MAINTENANCE STATISTICS OFFICE

SECTION STATUS	STATE ROAD NO.	COUNTY	DISTRICT	ROADWAY ID	SHEET NO.
02	SR 951	COLLIER	1	03030001	1

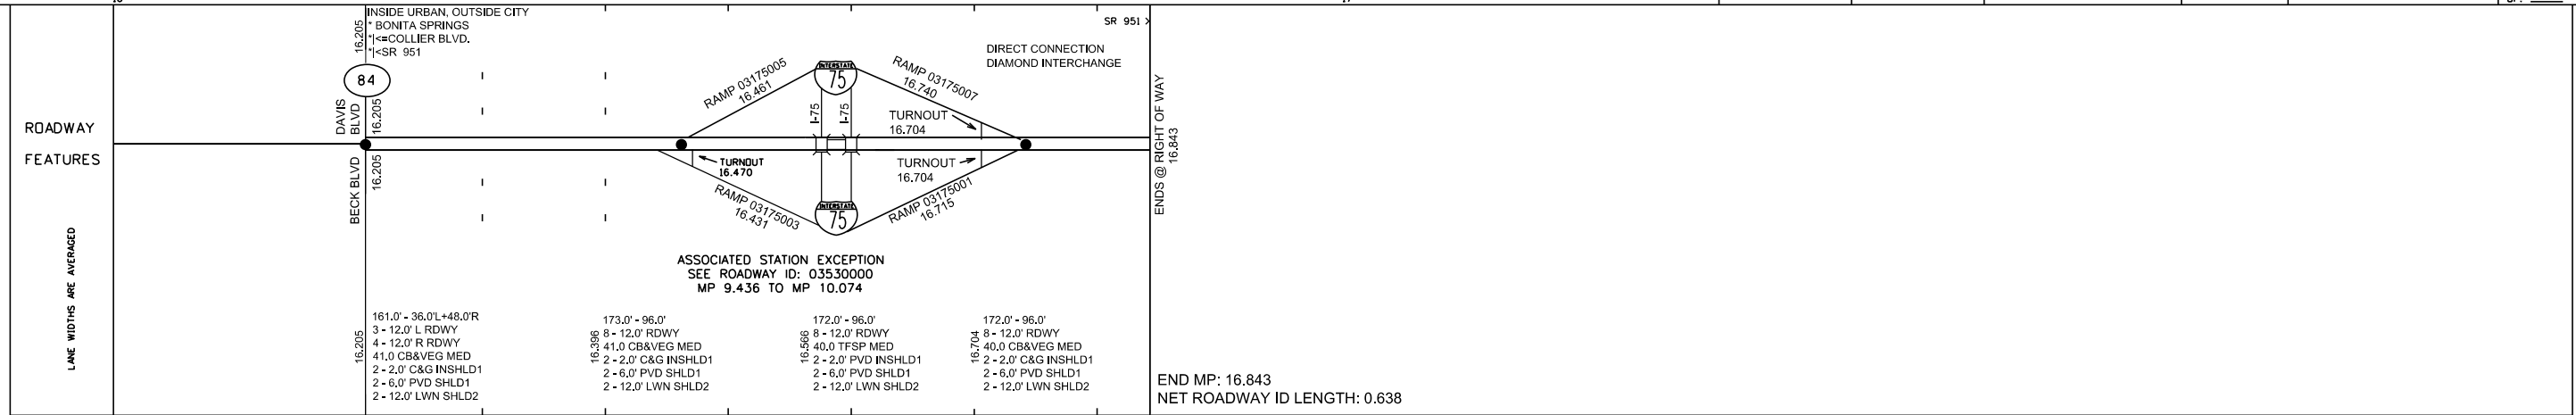

ROADWAY COMPOSITION	16.205	28/FC-2
HORIZONTAL ALIGNMENT		CURVE DATA NOT FIELD VERIFIED
STRUCTURE DESCRIPTION		
DISTRICT USE		STATE MAINTAINED LENGTH: 0.638
SIS		
FUN CLASS	16.205	URBAN PRIN ART OTHER

END MP: 16.843
NET ROADWAY ID LENGTH: 0.638