



5 YR INV		SLD REV		BMP		EMP		INTERIM REVISIONS		INV		SLD REV	
DATE	11/26/12	12/14/12		2.171	8.447			11/13/13	12/18/14	FC	12/18/14	FC	11/14/13
BY	FTE	FTE		0.000	15.652								

STRAIGHT LINE DIAGRAM OF ROAD INVENTORY
 FLORIDA DEPARTMENT OF TRANSPORTATION DISTRICT ONE MAINTENANCE STATISTICS OFFICE

INT. or US ROUTE NO	STATE ROAD NO.	COUNTY	DISTRICT	ROADWAY ID	SHEET NO.
	SR 66	HARDEE	1	06080000	1
					OF 2

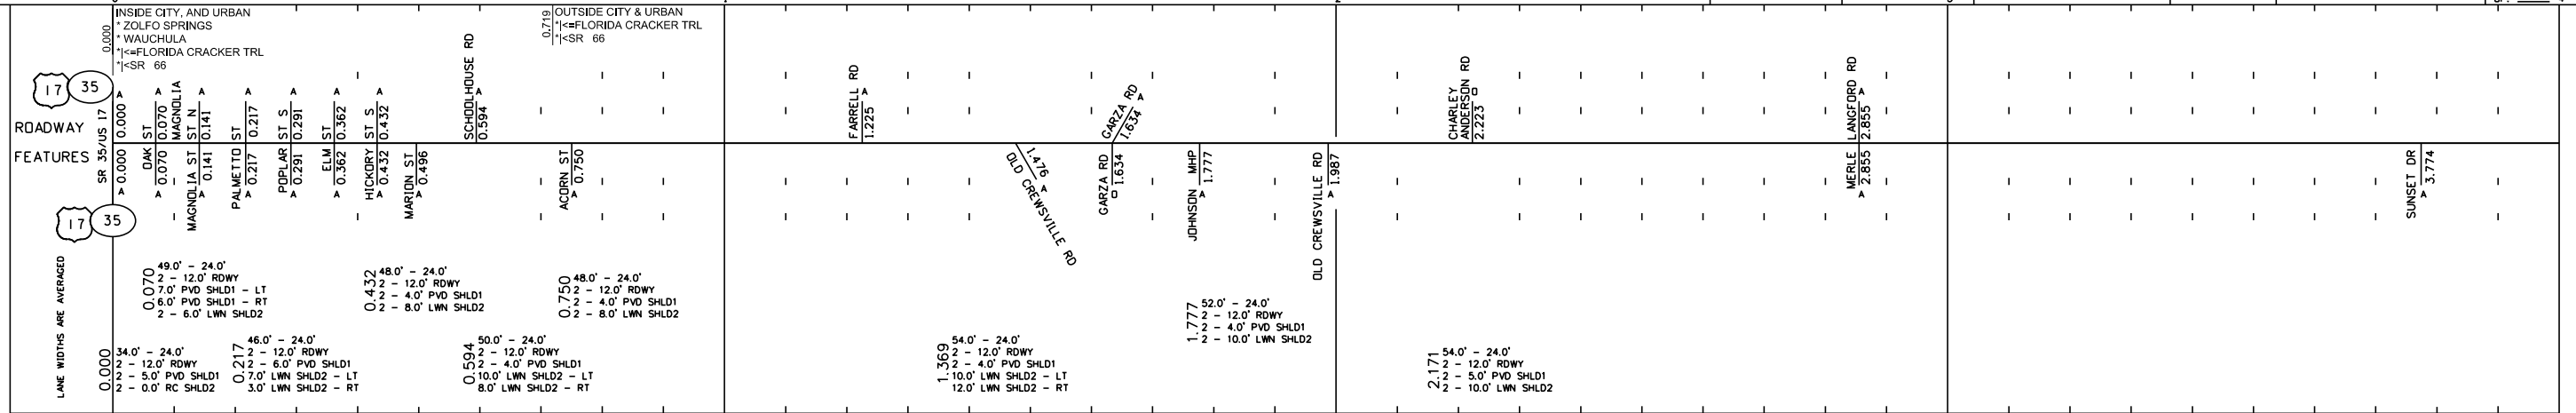

ROADWAY COMPOSITION	2B/FC-4	
HORIZONTAL ALIGNMENT	CURVE DATA IS NOT FIELD VERIFIED	
STRUCTURE DESCRIPTION	<p>0.070 49.0' - 24.0' RDWY 2 - 12.0' RDWY 2 - 12.0' PVD SHLD1 - LT 2 - 6.0' PVD SHLD1 - RT 2 - 6.0' LWN SHLD2</p> <p>0.217 46.0' - 24.0' RDWY 2 - 12.0' RDWY 2 - 6.0' PVD SHLD1 2 - 7.0' LWN SHLD2 - LT 3.0' LWN SHLD2 - RT</p> <p>0.362 48.0' - 24.0' RDWY 2 - 12.0' RDWY 2 - 4.0' PVD SHLD1 2 - 8.0' LWN SHLD2</p> <p>0.432 48.0' - 24.0' RDWY 2 - 12.0' RDWY 2 - 4.0' PVD SHLD1 2 - 8.0' LWN SHLD2</p> <p>0.594 50.0' - 24.0' RDWY 2 - 12.0' RDWY 2 - 4.0' PVD SHLD1 10.0' LWN SHLD2 - LT 8.0' LWN SHLD2 - RT</p> <p>0.750 48.0' - 24.0' RDWY 2 - 12.0' RDWY 2 - 4.0' PVD SHLD1 2 - 8.0' LWN SHLD2</p> <p>1.369 54.0' - 24.0' RDWY 2 - 12.0' RDWY 2 - 4.0' PVD SHLD1 10.0' LWN SHLD2 - LT 12.0' LWN SHLD2 - RT</p> <p>1.777 52.0' - 24.0' RDWY 2 - 12.0' RDWY 2 - 4.0' PVD SHLD1 2 - 10.0' LWN SHLD2</p> <p>2.171 54.0' - 24.0' RDWY 2 - 12.0' RDWY 2 - 5.0' PVD SHLD1 2 - 10.0' LWN SHLD2</p>	
DISTRICT USE	URBAN PRIN ART OTHER	
SIS		
FUN CLASS	URBAN PRIN ART OTHER	

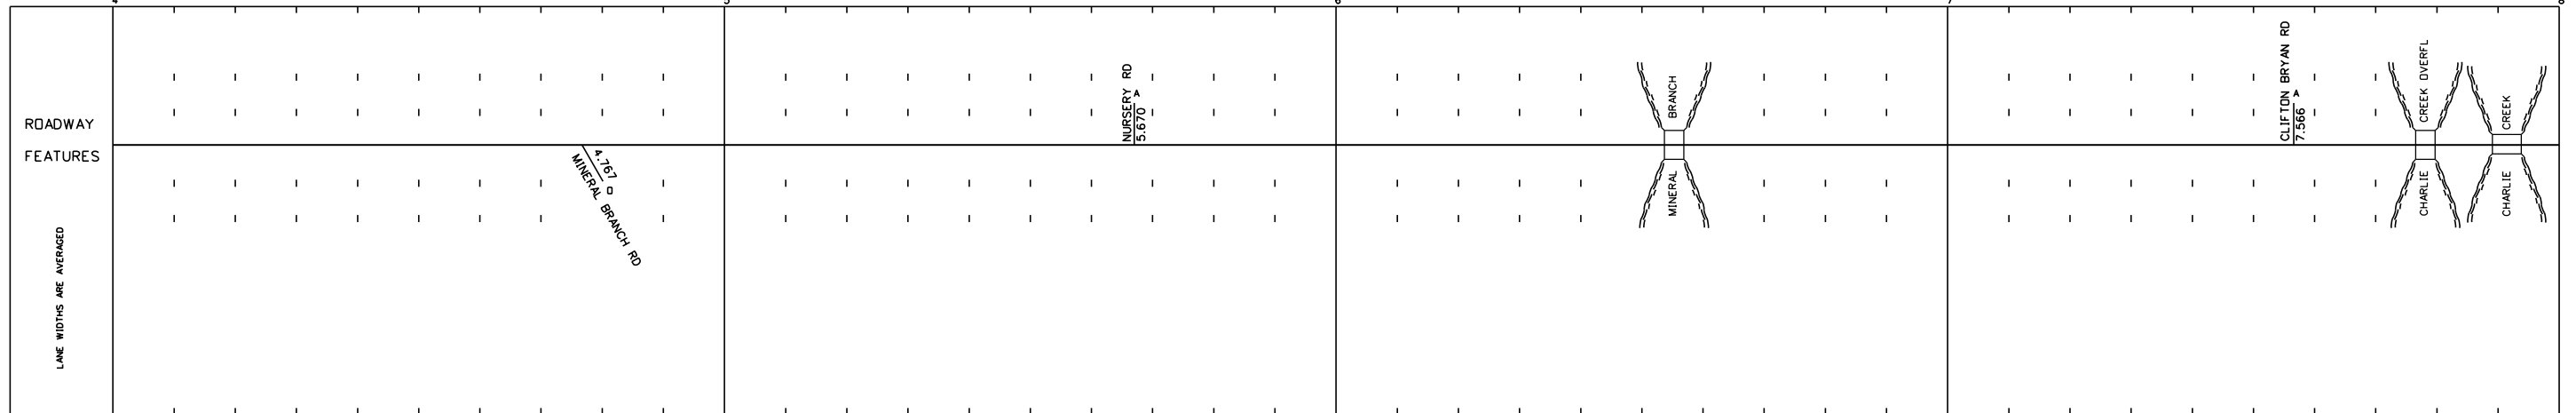

ROADWAY COMPOSITION	2B/FC-4	
HORIZONTAL ALIGNMENT	CURVE DATA IS NOT FIELD VERIFIED	
STRUCTURE DESCRIPTION	<p>4.236 2-36" X 58' CC</p> <p>4.975 2-8 X 4' X 54' CBC</p> <p>5.192 2-42" X 58' CC</p> <p>5.634 2-8 X 5' X 48' CBC</p> <p>6.550 6.550 6.555 00026</p> <p>6.948 2-24" X 45' CC</p> <p>7.770 7.793 00015</p> <p>7.895 7.933 00016</p>	
DISTRICT USE	RURAL PRIN ART OTHER	
SIS		
FUN CLASS	RURAL PRIN ART OTHER	

