


		INTERIM REVISIONS			
DATE	5 YR INV	SLD REV	BMP	EMP	SLD REV
01/21/14		03/28/14	1.100	1.721	
BY	FTE	FTE			

STRAIGHT LINE DIAGRAM OF ROAD INVENTORY
 FLORIDA DEPARTMENT OF TRANSPORTATION DISTRICT ONE MAINTENANCE STATISTICS OFFICE

INT. or US ROUTE NO	STATE ROAD NO.	COUNTY	DISTRICT	ROADWAY ID	SHEET NO.
	SR 739	LEE	1	12000040	1
					OF 1 3

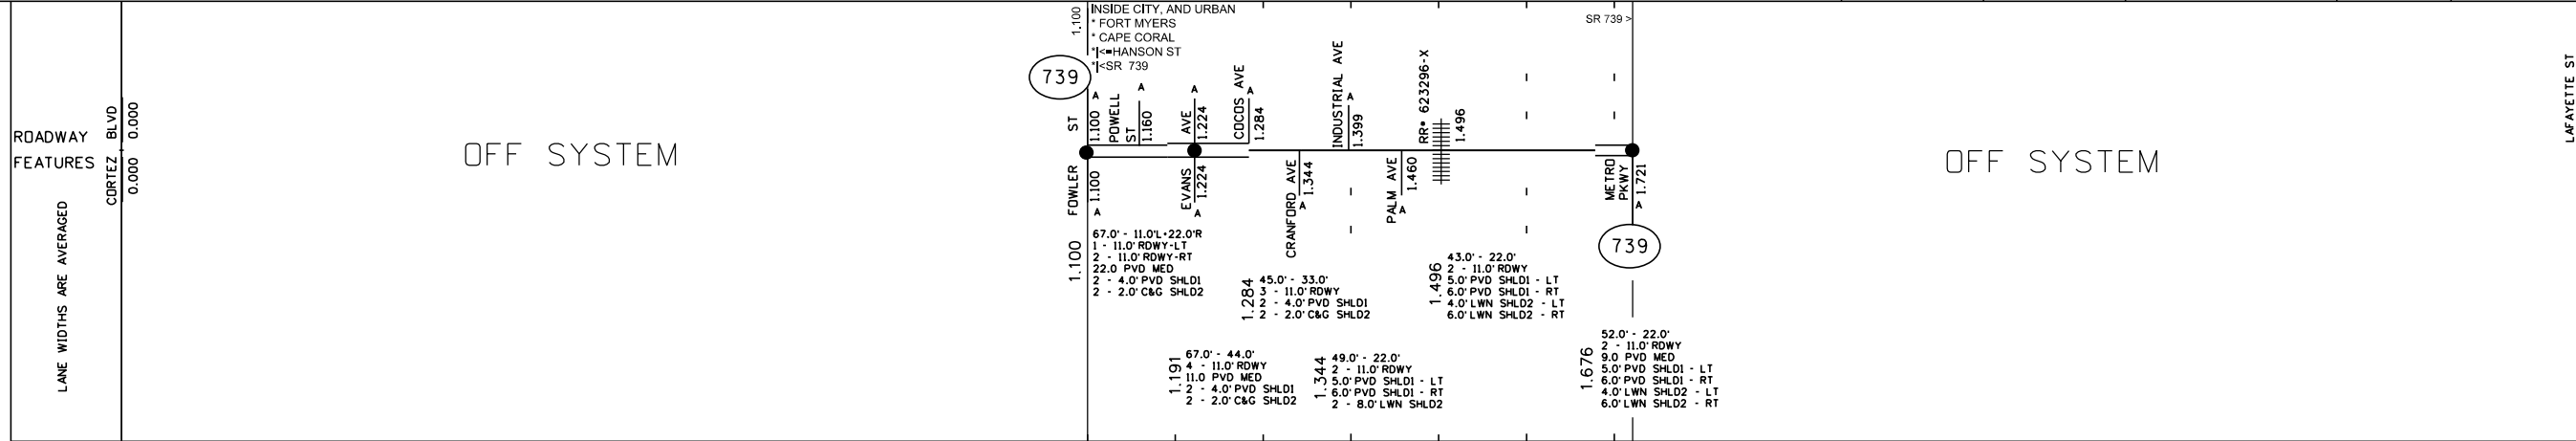

ROADWAY COMPOSITION	1.100 28/FC-4 1.100 28/FC-4	1.284 28/FC-4 1.284 28/FC-4	1.676 28/FC-4 1.676 28/FC-4
HORIZONTAL ALIGNMENT	CURVE DATA IS NOT FIELD VERIFIED		
STRUCTURE DESCRIPTION			
DISTRICT USE	STATE MAINTAINED: 0.621		
SIS			
FUN CLASS	1.100 URBAN PRIN ART OTHER		