


5 YR INV	SLD REV	BMP	EMP	INV	SLD REV
DATE 11/07/14	12/19/14				
BY FTE	FTE				

FLORIDA DEPARTMENT OF TRANSPORTATION
STRAIGHT LINE DIAGRAM OF ROAD INVENTORY

SECTION STATUS	INT. or US ROUTE NO.	STATE ROAD NO.	COUNTY	DISTRICT	ROADWAY ID	SHEET NO.
02		SR 539	POLK	01	16004101	1 OF 1

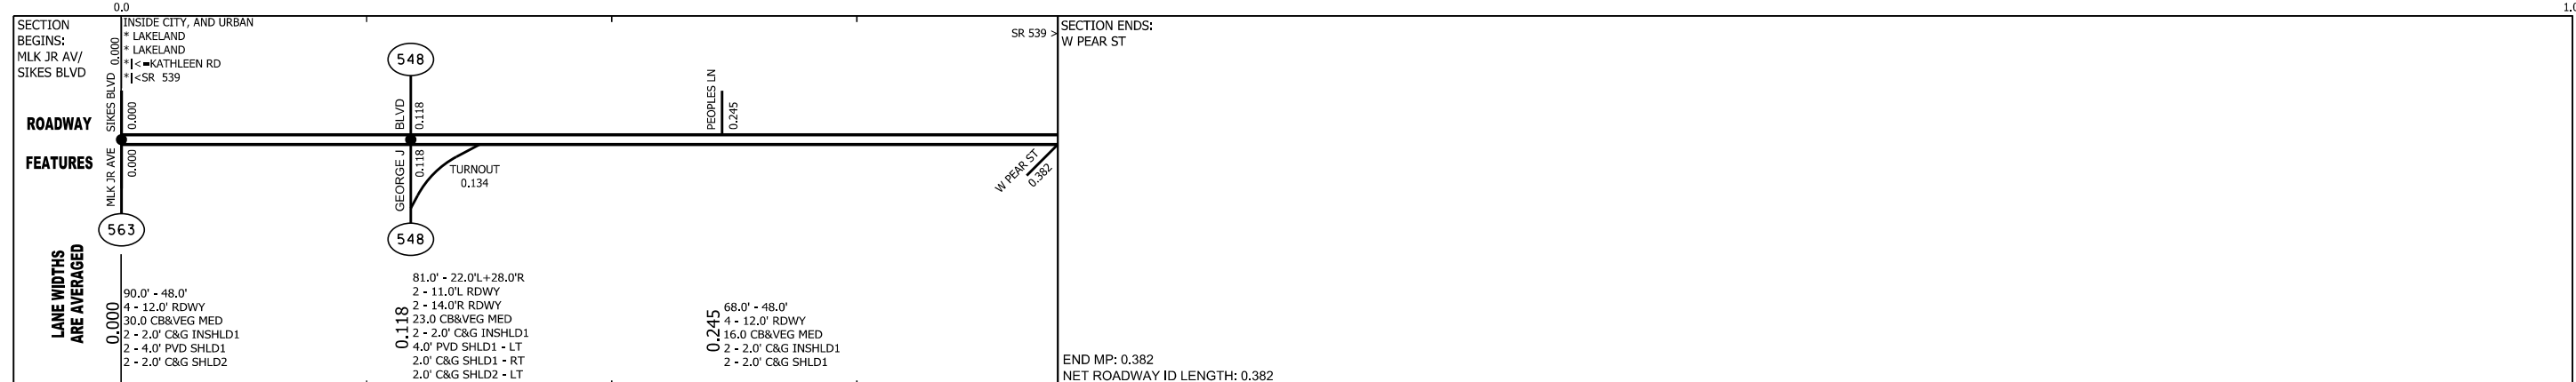

ROADWAY	28/FC-4		
COMPOSITION	28/FC-4		
HORIZONTAL ALIGNMENT	CURVE DATA NOT FIELD VERIFIED $\Delta=14^{\circ}59'59.00''$ $D=323000.00'$ PC=0.000 PI=0.081 PT=0.121 B=N31°53'59"W	PC=0.201 PI=0.261 PT=0.321 $\Delta=27^{\circ}31'05''$ $D=4^{\circ}21'00''$ B=N46°53'58"W	$\Delta=30^{\circ}50'00''$ $D=923500.00'$ PC=0.321 PI=0.352 PT=0.382
STRUCTURE DESCRIPTION			
DISTRICT USE			
SIS			
FUN CLASS	URBAN MINOR ART		