


DATE		5 YR INV		SLD REV		INTERIM REVISIONS		BMP		EMP		INV		SLD REV	
BY		FTE		FTE								12/18/14 FC		12/18/14 FC	

STRAIGHT LINE DIAGRAM OF ROAD INVENTORY
 FLORIDA DEPARTMENT OF TRANSPORTATION DISTRICT ONE MAINTENANCE STATISTICS OFFICE

INT. or US ROUTE NO	STATE ROAD NO.	COUNTY	DISTRICT	ROADWAY ID	SHEET NO.
	SR 60	POLK	1	16261101	1
					OF 1 2

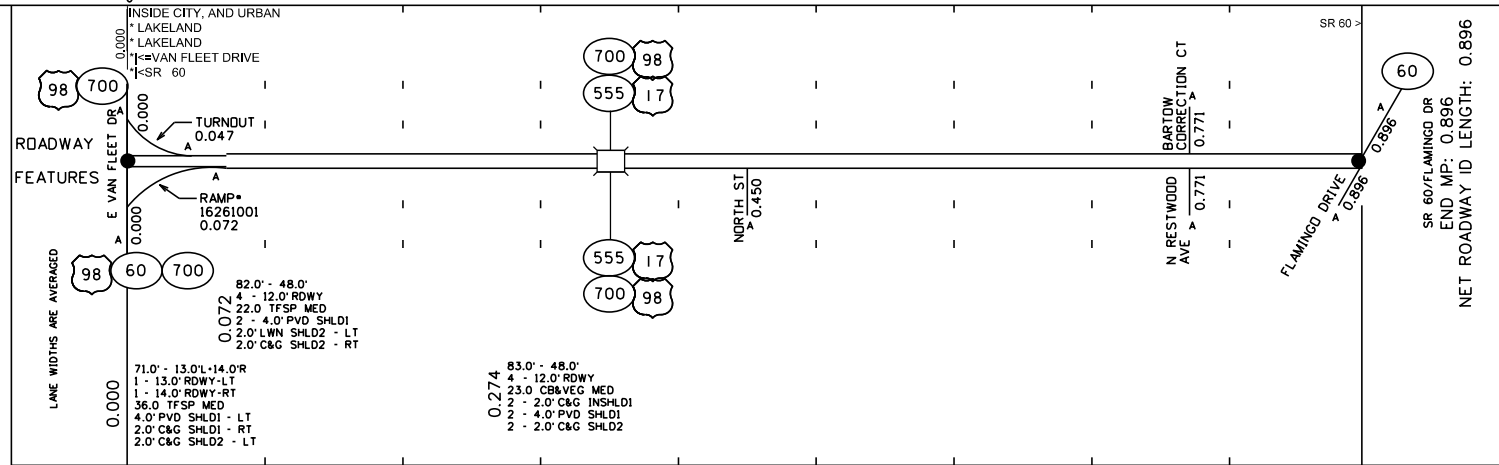

ROADWAY COMPOSITION	28/FC-6	
HORIZONTAL ALIGNMENT	$\Delta=28^{\circ}29'53.00''$ $D=6'06''00.00''$ $PC=0.000$ $PI=0.045$ $PT=0.088$	CURVE DATA IS NOT FIELD VERIFIED $\Delta=46^{\circ}16'58.00''$ $D=5'29''00.00''$ $PC=0.162$ $PI=0.247$ $PT=0.322$
STRUCTURE DESCRIPTION	$B=588'17''00''E$ 	
DISTRICT USE	SIS CORRIDOR	
FUN CLASS	URBAN PRIN ART OTHER	

NET ROADWAY ID LENGTH: 0.896	SR 60/FLAMINGO DR END MP: 0.896	SR 60
$\Delta=0^{\circ}42'56.00''$ $D=5'10''00.00''$ $PC=0.760$ $PI=0.853$ $PT=0.896$	$\Delta=38^{\circ}22'18.00''$ $D=5'10''00.00''$ $PC=0.810$ $PI=0.853$ $PT=0.896$	$B=588'59'56''E$
SIS CORRIDOR	SIS CORRIDOR	SIS CORRIDOR