


<b>ROADWAY</b>	28/FC-6												
<b>COMPOSITION</b>	28/FC-6												
<b>HORIZONTAL ALIGNMENT</b>	<p>CURVE DATA NOT FIELD VERIFIED</p> <p><math>\Delta=8^{\circ}27'11.00''</math>, <math>D=2^{\circ}00'</math>, <math>PC=0.078</math>, <math>PI=0.118</math>, <math>PT=0.158</math>, <math>B=N27^{\circ}17'27''W</math></p> <p><math>\Delta=54^{\circ}43'46.00''</math>, <math>D=6^{\circ}00'</math>, <math>PC=0.388</math>, <math>PI=0.468</math>, <math>PT=0.561</math>, <math>B=N35^{\circ}44'38''W</math></p> <p><math>\Delta=0^{\circ}12'37.00''</math>, <math>PI=0.820</math>, <math>B=S89^{\circ}31'36''W</math></p> <p><math>\Delta=53^{\circ}43'02''</math>, <math>D=4^{\circ}00'00''</math>, <math>PC=1.528</math>, <math>PI=1.665</math>, <math>PT=1.282</math>, <math>B=S89^{\circ}44'13''W</math></p>												
<b>STRUCTURE DESCRIPTION</b>	<p>#4506 BR (0.112, 0.262)</p> <p>2 - 18" X 112" CC (0.429)</p> <p>2 - 18" X 120" CC (0.497)</p>												
<b>DISTRICT USE</b>													
<b>SIS</b>													
<b>FUN CLASS</b>	URBAN PRIN ART OTHER												

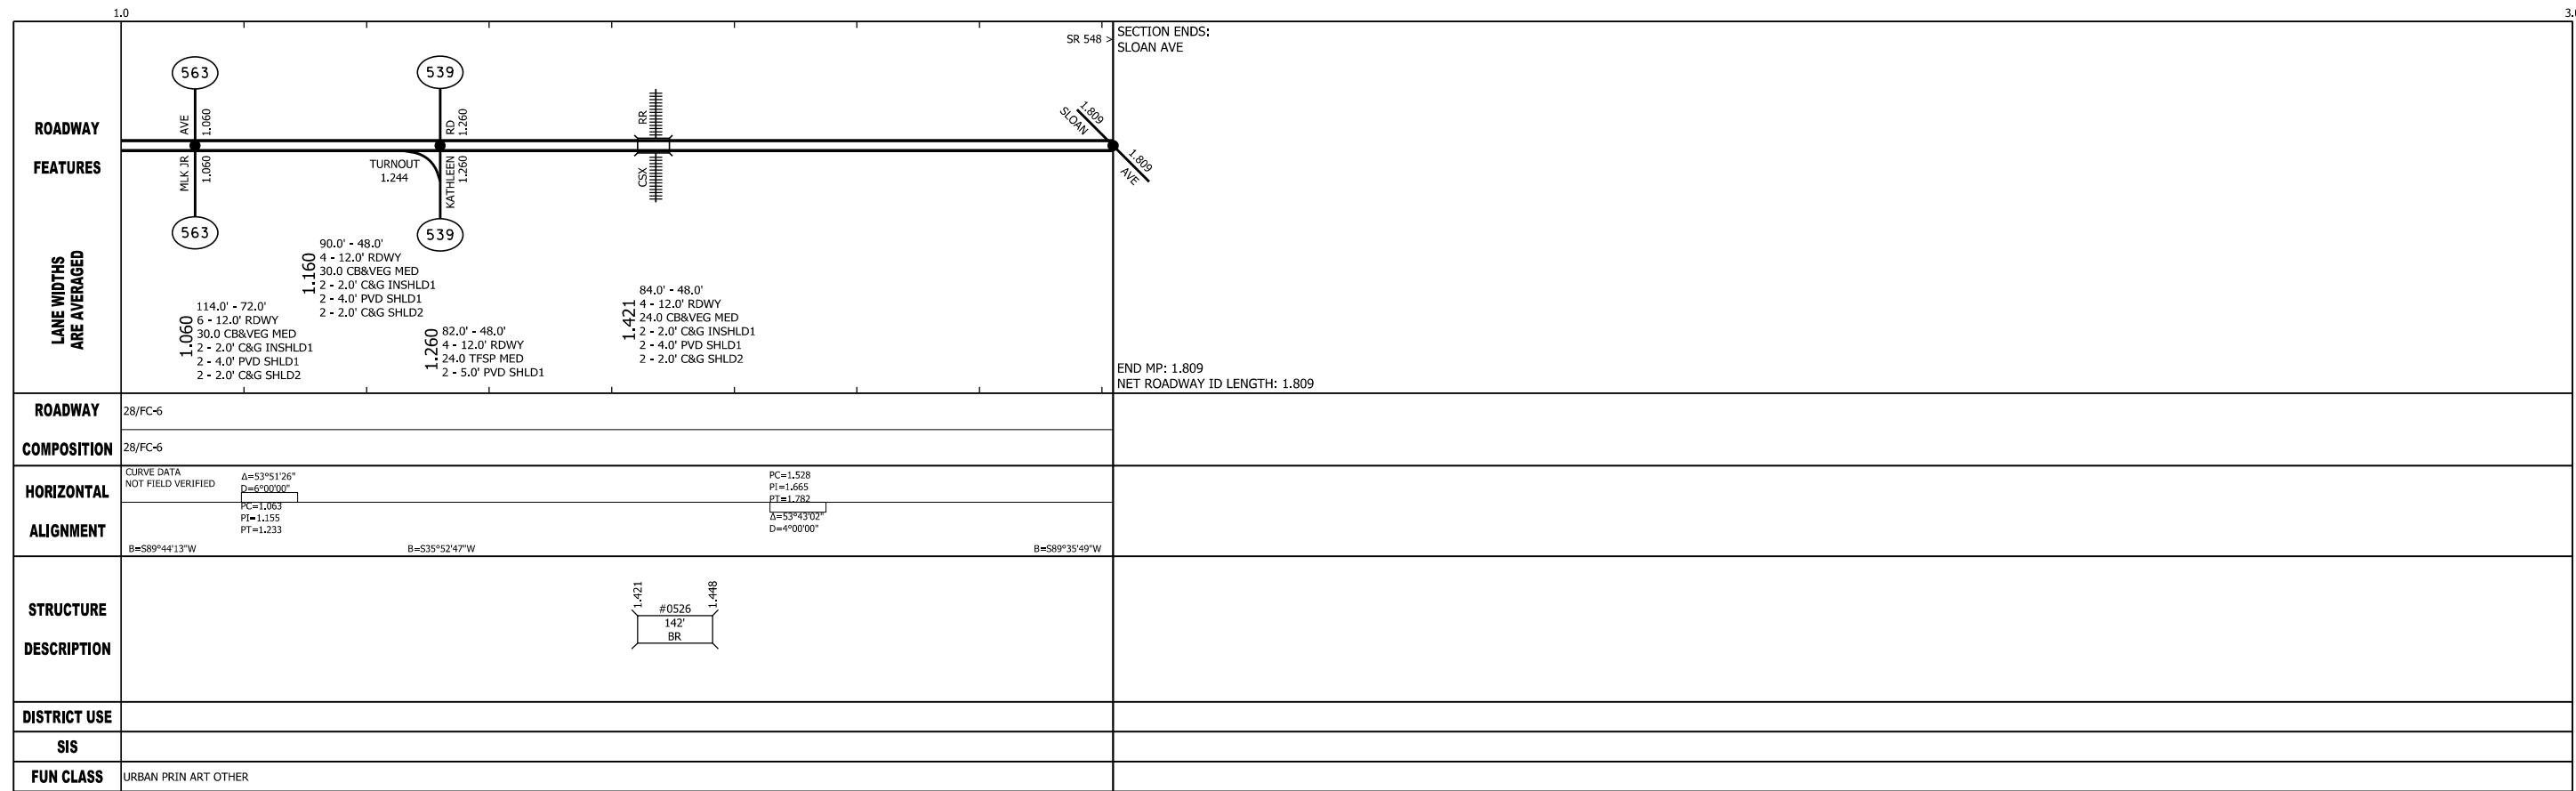

<b>ROADWAY</b>	28/FC-6												
<b>COMPOSITION</b>	28/FC-6												
<b>HORIZONTAL ALIGNMENT</b>	<p>CURVE DATA NOT FIELD VERIFIED</p> <p><math>\Delta=53^{\circ}51'26''</math>, <math>D=6^{\circ}00'00''</math>, <math>PC=1.063</math>, <math>PI=1.155</math>, <math>PT=1.233</math>, <math>B=S89^{\circ}44'13''W</math></p> <p><math>\Delta=53^{\circ}52'47''</math>, <math>D=6^{\circ}00'00''</math>, <math>PC=1.528</math>, <math>PI=1.665</math>, <math>PT=1.282</math>, <math>B=S35^{\circ}52'47''W</math></p> <p><math>\Delta=53^{\circ}43'02''</math>, <math>D=4^{\circ}00'00''</math>, <math>PC=1.528</math>, <math>PI=1.665</math>, <math>PT=1.282</math>, <math>B=S89^{\circ}35'49''W</math></p>												
<b>STRUCTURE DESCRIPTION</b>	<p>#0526 BR (1.421, 1.448)</p>												
<b>DISTRICT USE</b>													
<b>SIS</b>													
<b>FUN CLASS</b>	URBAN PRIN ART OTHER												