
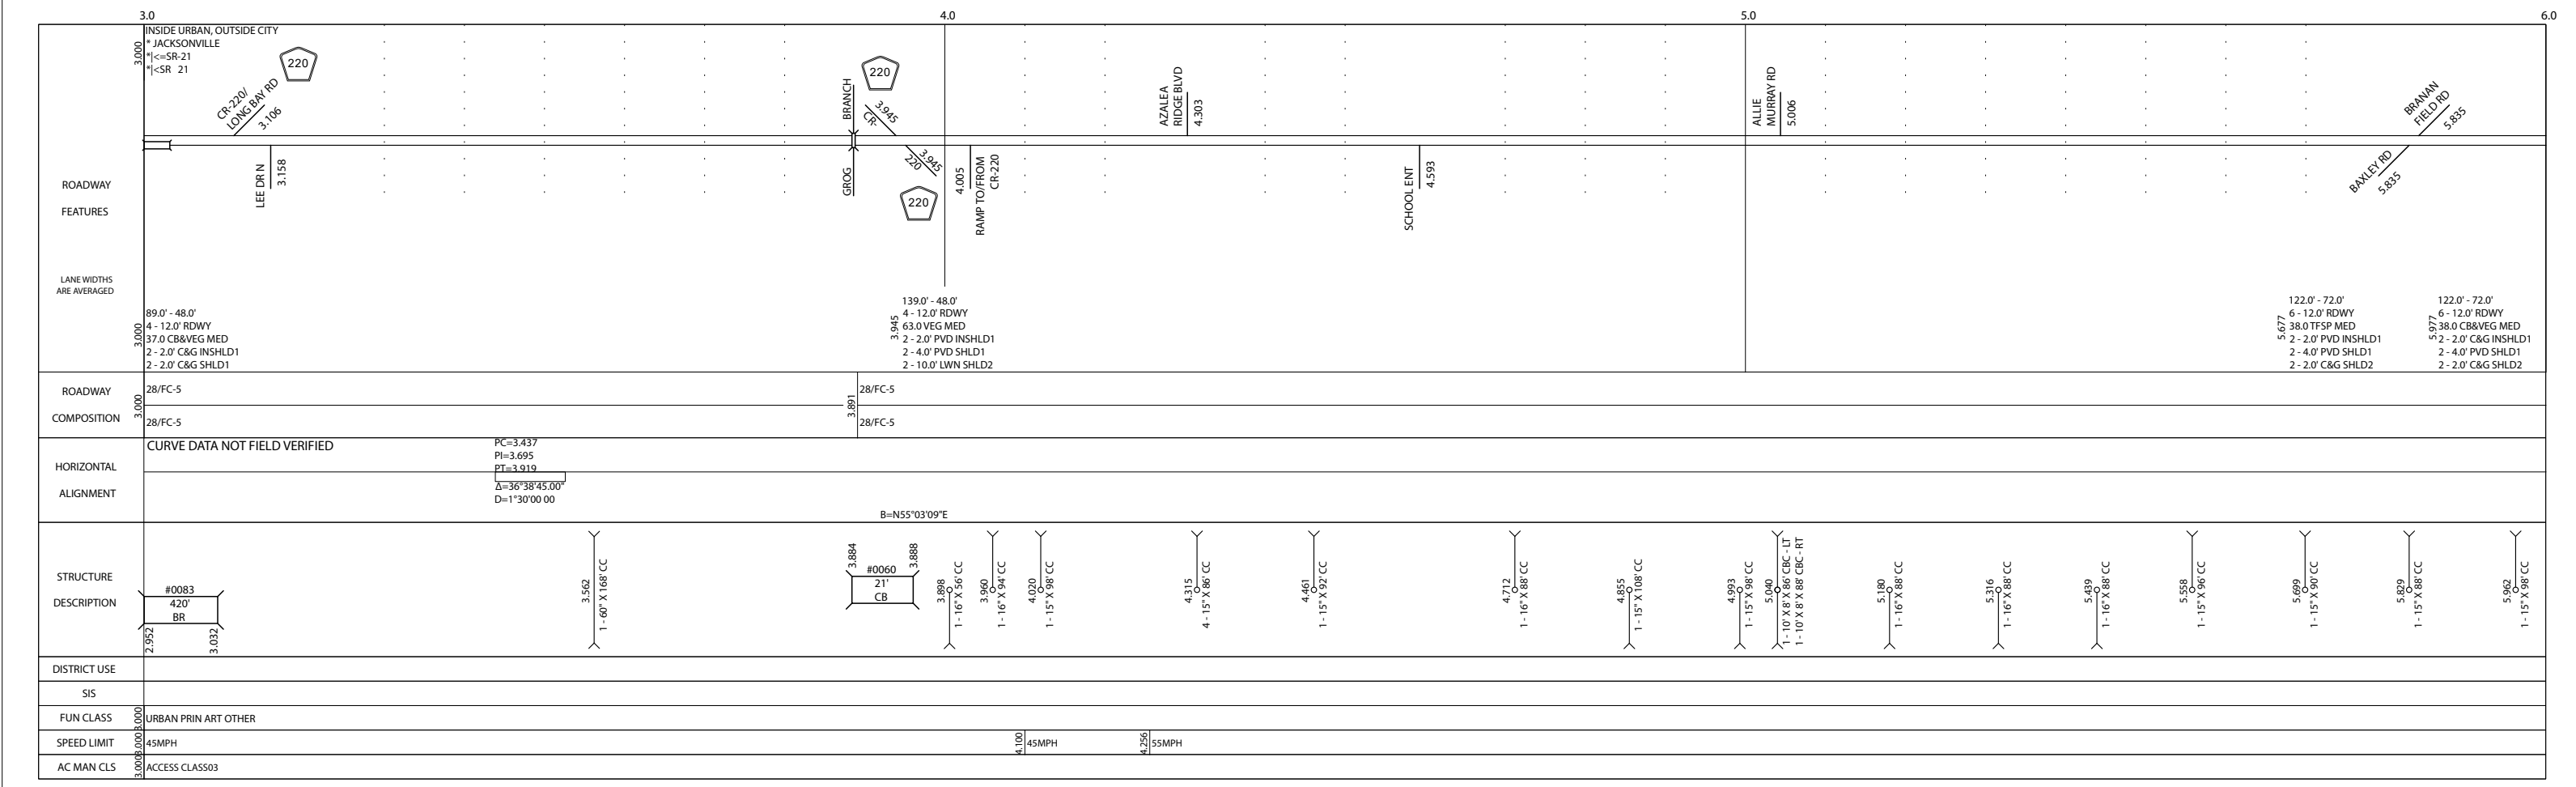


FLORIDA DEPARTMENT OF TRANSPORTATION
STRAIGHT LINE DIAGRAM OF ROAD INVENTORY

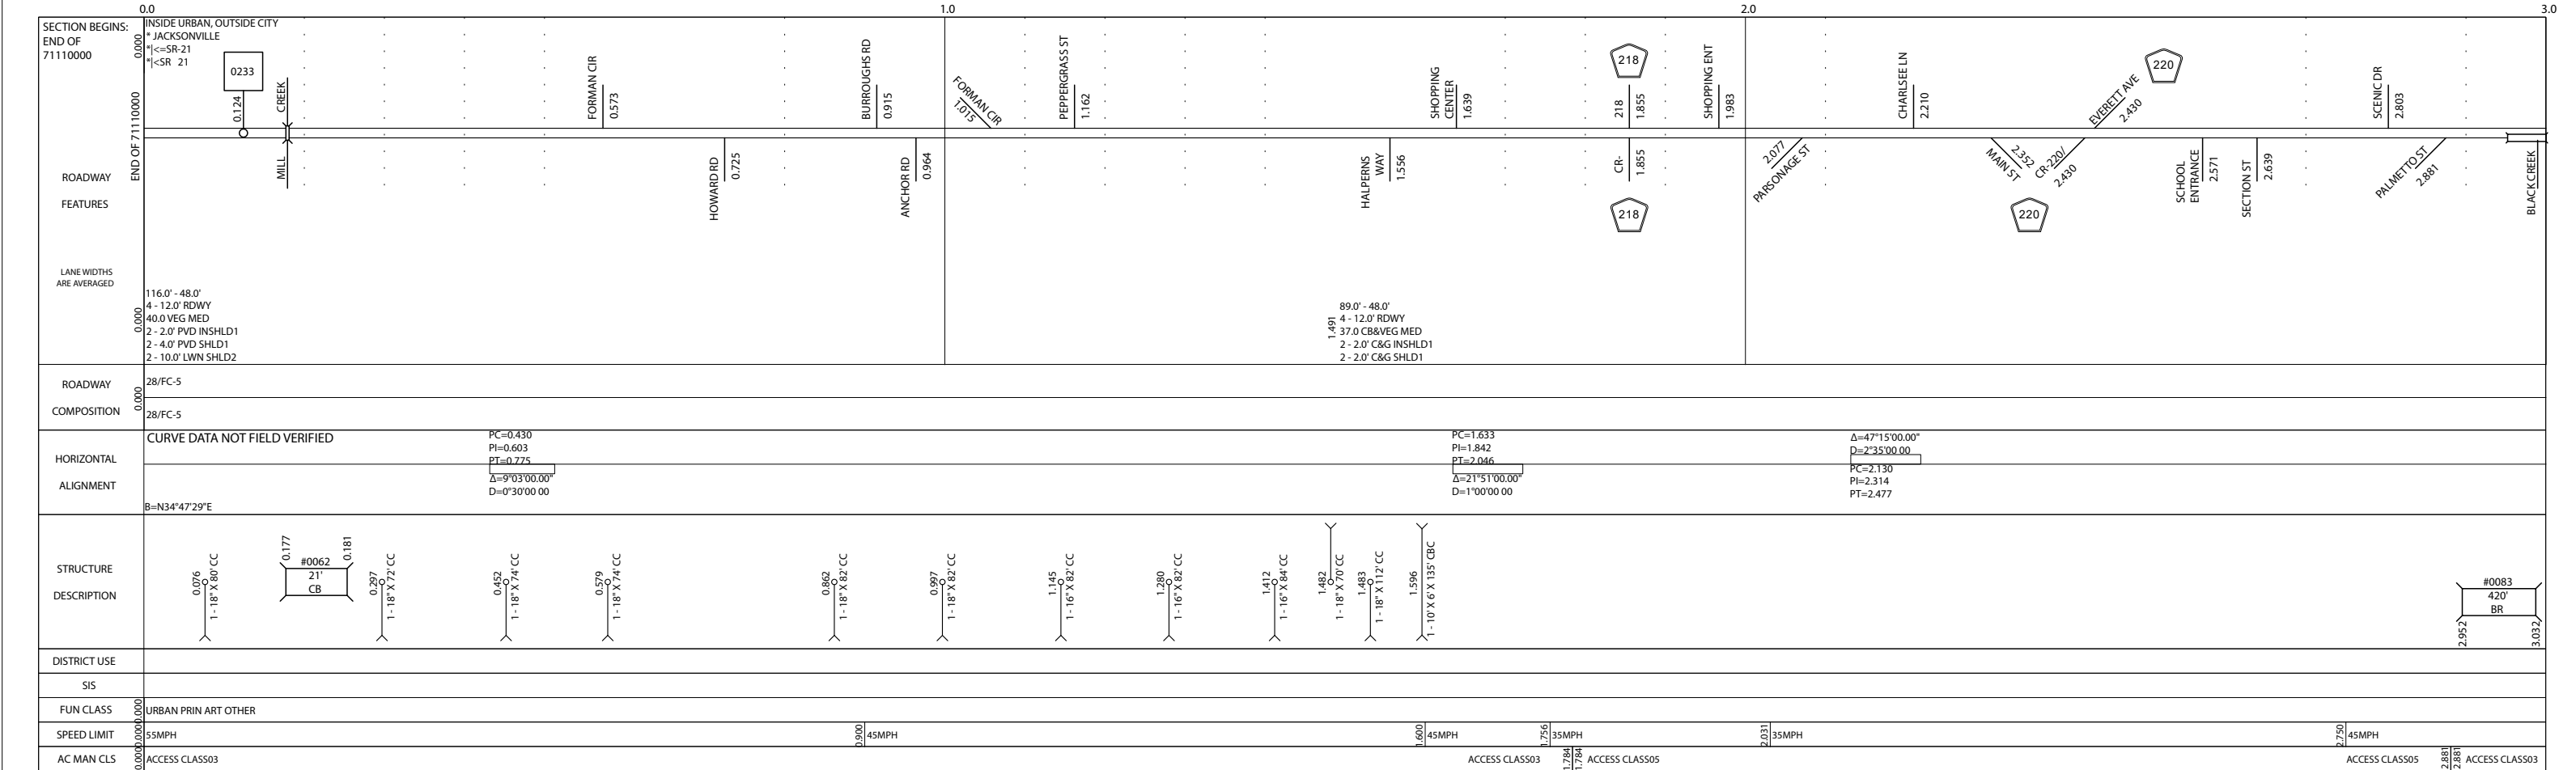

5 YR INV		SLD REV		BMP	EMP	INV		SLD REV		SECTION STATUS	INT. or US ROUTE NO.	STATE ROAD NO.	COUNTY	DISTRICT	ROADWAY ID	SHEET NO.
DATE	03/28/2017	04/04/2017		5.677	7.126	10/18/2017 METRIC	12/04/2017 METRIC			02		SR 21	CLAY	02	71070000	2 OF 3
BY	METRIC		METRIC													

6.0		7.0		8.0		9.0		
ROADWAY FEATURES	SHIPPING ENT 6.056 UNDESIGNED 6.149 SPORTS COMPLEX 6.149 PENZANCE PKWY 6.223 COPPERGATE DR 6.297 UNDESIGNED 6.911	CR-209/ HENLEY RD 7.124 HUNTERS RUN 7.290 LITTLE BLACK CREEK 7.483 KINGFISHER BLVD 7.667	220 A OLD IENNINGS 7.124 CR-220/	INSIDE URBAN, OUTSIDE CITY JACKSONVILLE BLANDING BLVD SR 21	BEAR RUN BLVD 8.024	220 B KNIGHT BOOXY 8.270 CR-220/	VENTURE LN 8.582 TANGLEWOOD STATION 8.655 TANGLEWOOD BLVD 8.786	MADISON AVE 8.786
LANE WIDTHS ARE AVERAGED	122.0' - 72.0' 6 - 12.0' RDWY 38.0 CB&VEG MED 2 - 2.0' C&G INSHLD1 2 - 4.0' PVD SHLD1 2 - 2.0' C&G SHLD2	122.0' - 72.0' 6 - 12.0' RDWY 38.0 TFSP MED 2 - 2.0' PVD INSHLD1 2 - 4.0' PVD SHLD1 2 - 2.0' C&G SHLD2	122.0' - 72.0' 6 - 12.0' RDWY 38.0 CB&VEG MED 2 - 2.0' C&G INSHLD1 2 - 4.0' PVD SHLD1 2 - 2.0' C&G SHLD2	122.0' - 72.0' 6 - 12.0' RDWY 38.0 CB&VEG MED 2 - 2.0' C&G INSHLD1 2 - 4.0' PVD SHLD1 2 - 2.0' C&G SHLD2	100.0' - 72.0' 6 - 12.0' RDWY 24.0 CB&VEG MED 2 - 2.0' C&G INSHLD1 2 - 2.0' C&G SHLD1	92.0' - 72.0' 6 - 12.0' RDWY 16.0 TFSP MED 2 - 2.0' C&G SHLD1		
ROADWAY COMPOSITION	28/FC-5							
HORIZONTAL ALIGNMENT								
STRUCTURE DESCRIPTION								
DISTRICT USE	SIS							
FUN CLASS	URBAN PRIN ART OTHER							
SPEED LIMIT	55MPH			55MPH		45MPH		
AC MAN CLS	ACCESS CLASS03			ACCESS CLASS03		ACCESS CLASS05		

9.0		10.0		11.0		12.0	
ROADWAY FEATURES	HANSEN AVE 9.013 JEFFERSON AVE 9.305 LOGAN AVE 9.443 CR-21/ TAYLOR AVE 9.603 PARRIDGE AVE 9.762 POLK AVE 9.851 SHOPPING ENT 10.003 CLEVELAND AVE 10.080 RIDGEWOOD AVE 10.120 SHOPPING ENT 10.199 LONDONDERRY DR 10.467 MEADOW DR 10.836	224 COLLEGE DR 10.003 CR-224/	0122 RIDGECREST AVE 10.467 CAMP FRANCIS JOHNSON 10.726 FOX RIDGE RD 10.956	INSIDE URBAN, OUTSIDE CITY JACKSONVILLE BLANDING BLVD SR 21	STONE BRIDGE DR 11.082 S BLINDING VILLAGE 11.126 FILMORE ST 11.268 BOLTON RD 11.491 ROBIN RD 11.615 ROBIN RD 11.770 SUZANNE AVE 11.927	SHOPPING ENT 11.927	
LANE WIDTHS ARE AVERAGED	92.0' - 72.0' 6 - 12.0' RDWY 16.0 TFSP MED 2 - 2.0' C&G SHLD1						
ROADWAY COMPOSITION	28/FC-5						
HORIZONTAL ALIGNMENT	CURVE DATA NOT FIELD VERIFIED PC=9.233 PI=9.340 PT=9.447 Δ=1°07'40.00" D=0°06'00.00"		B=N56°10'49"E		Δ=57°02'00.00" D=2°00'00.00" PC=11.643 PI=11.938 PT=12.183		
STRUCTURE DESCRIPTION							
DISTRICT USE	SIS						
FUN CLASS	URBAN PRIN ART OTHER						
SPEED LIMIT	45MPH						45MPH
AC MAN CLS	ACCESS CLASS05						

FLORIDA DEPARTMENT OF TRANSPORTATION
STRAIGHT LINE DIAGRAM OF ROAD INVENTORY

	12.0		13.0		14.0	
	<p>INSIDE URBAN, OUTSIDE CITY * JACKSONVILLE * <=BLANDING BLVD * <SR 21</p>					
	<p>ROADWAY FEATURES</p> <p>LANE WIDTHS ARE AVERAGED</p>	<p>ROADWAY COMPOSITION</p>	<p>HORIZONTAL ALIGNMENT</p>	<p>STRUCTURE DESCRIPTION</p>	<p>DISTRICT USE</p> <p>SIS</p> <p>FUN CLASS</p> <p>SPEED LIMIT</p> <p>AC MAN CLS</p>	
	<p>12.000</p> <p>12.083</p> <p>12.225</p> <p>12.347</p> <p>12.443</p> <p>12.624</p> <p>12.749</p> <p>13.149</p> <p>13.343</p> <p>13.462</p> <p>13.504</p> <p>13.705</p> <p>13.904</p> <p>14.013</p> <p>14.092</p> <p>14.238</p> <p>14.311</p> <p>14.311</p>	<p>28/FC-5</p> <p>28/FC-5</p>	<p>CURVE DATA NOT FIELD VERIFIED</p> <p>PC=12.728 PI=13.210 PT=13.635</p> <p>Δ=47°54'54.00" D=1°00'00.00"</p> <p>PC=13.715 PI=13.863 PT=13.996</p> <p>Δ=44°35'15.00" D=3°00'00.00"</p> <p>Δ=1°26'18.00"</p> <p>PI=14.447</p>	<p>ROADWAY FEATURES</p> <p>LANE WIDTHS ARE AVERAGED</p> <p>110.0' - 72.0' 6 - 12.0' RDWY 18.0 CB&VEG MED 2 - 2.0' C&G INSHLD1 2 - 4.0' PVD SHLD1 2 - 6.0' LWN SHLD2</p>	<p>SECTION ENDS: DUVAL CO LINE</p> <p>END MP: 14.498 NET ROADWAY ID LENGTH: 14.498</p>	
