


5 YR INV	SLD REV	BMP	EMP	INV	SLD REV
DATE 04/06/2015	04/17/2015	0.000	1.518	NEW FORMAT	03/14/2016 METRIC
BY Metric Engineering, Inc.	HSA Consulting, Inc.				

FLORIDA DEPARTMENT OF TRANSPORTATION
STRAIGHT LINE DIAGRAM OF ROAD INVENTORY

SECTION STATUS	INT. or US ROUTE NO.	STATE ROAD NO.	COUNTY	DISTRICT	ROADWAY ID	SHEET NO:
02		SR 51	DIXIE	02	30050000	1 OF 1

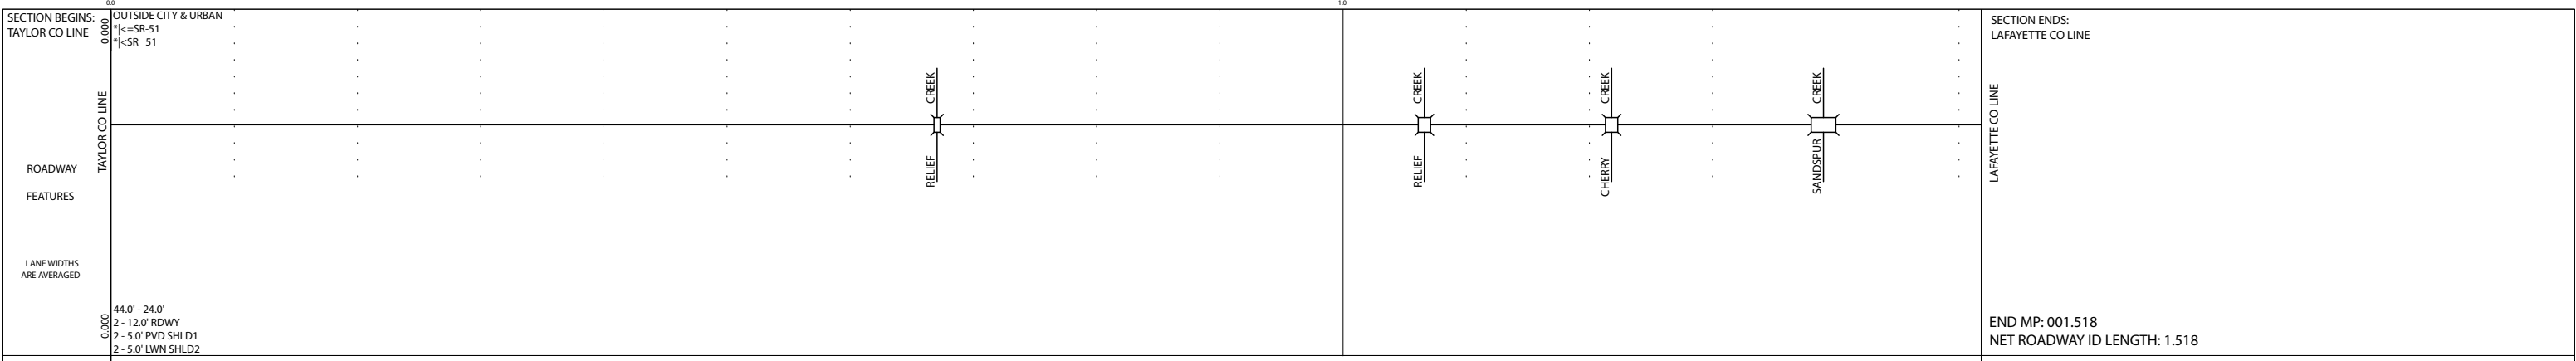

ROADWAY COMPOSITION	28/FC-6
---------------------	---------

HORIZONTAL ALIGNMENT	CURVE DATA NOT FIELD VERIFIED B=N07°42'30"E
----------------------	------------------------------------------------



DISTRICT USE	
SIS	
FUN CLASS	RURAL MINOR ART
SPEED LIMIT	50MPH
AC MAN CLS	ACCESS CLASS04