
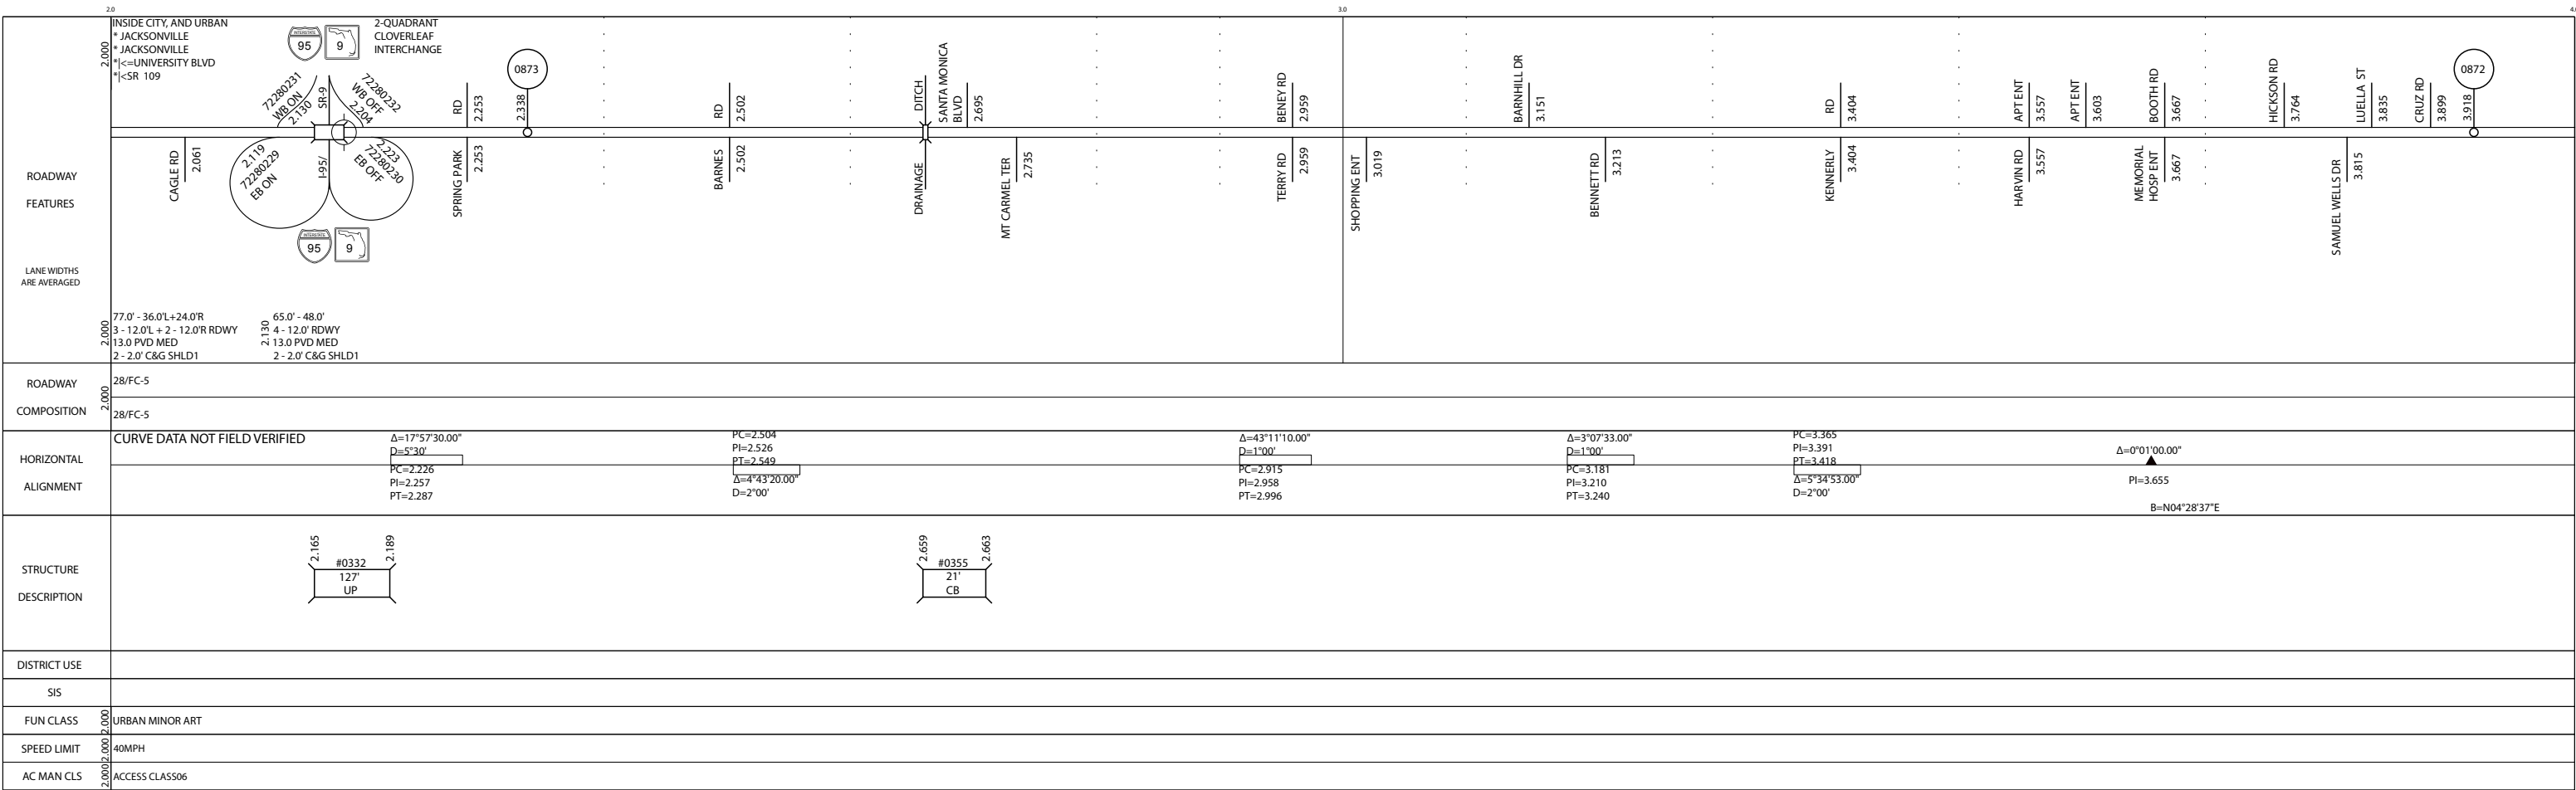


FLORIDA DEPARTMENT OF TRANSPORTATION
STRAIGHT LINE DIAGRAM OF ROAD INVENTORY

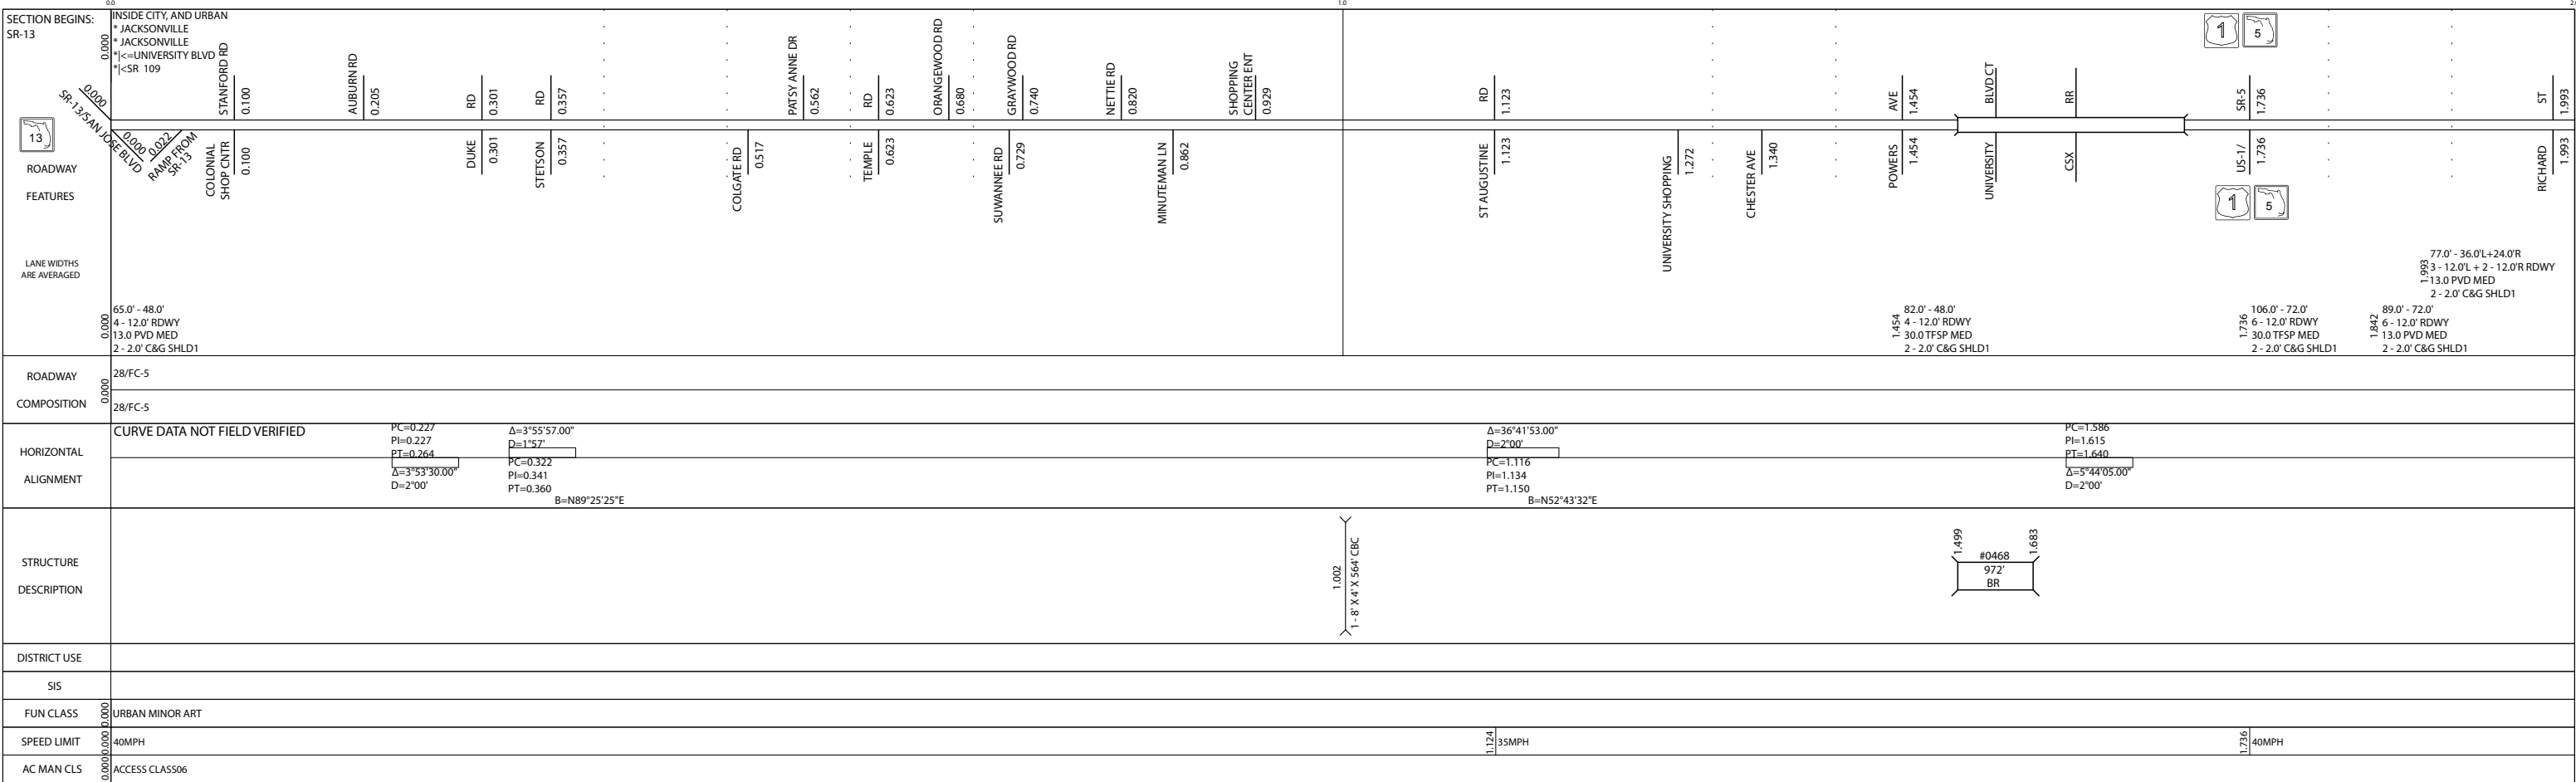

SYR INV	SLD REV	BMP	EMP	INV	SLD REV
DATE	02/18/2015	0.000	6.441	CROSSDRAINS	02/11/2016 METRIC
BY	Metric Engineering, Inc.	0.000	6.441	10/20/2015 Metric Engineering, Inc.	10/20/2015 Metric Engineering, Inc.
	HSA Consulting, Inc.				

FLORIDA DEPARTMENT OF TRANSPORTATION
STRAIGHT LINE DIAGRAM OF ROAD INVENTORY

SECTION STATUS	INT. or US ROUTE NO.	STATE ROAD NO.	COUNTY	DISTRICT	ROADWAY ID	SHEET NO:
02		SR 109	DUVAL	02	72014000	2 OF 2

