


5 YR INV	SLD REV	BMP	EMP	INV	SLD REV
DATE	04/01/2015	0.000	1.422	07/12/2018 FDOT	07/12/2018 METRIC
BY	Metric Engineering, Inc.	0.000	1.422	0014/2018 Metric Engineering, Inc.	0014/2018 Metric Engineering, Inc.

FLORIDA DEPARTMENT OF TRANSPORTATION
STRAIGHT LINE DIAGRAM OF ROAD INVENTORY

SECTION STATUS	INT. or US ROUTE NO.	STATE ROAD NO.	COUNTY	DISTRICT	ROADWAY ID	SHEET NO.
02		SR 228	DUVAL	02	72090446	1 OF 1

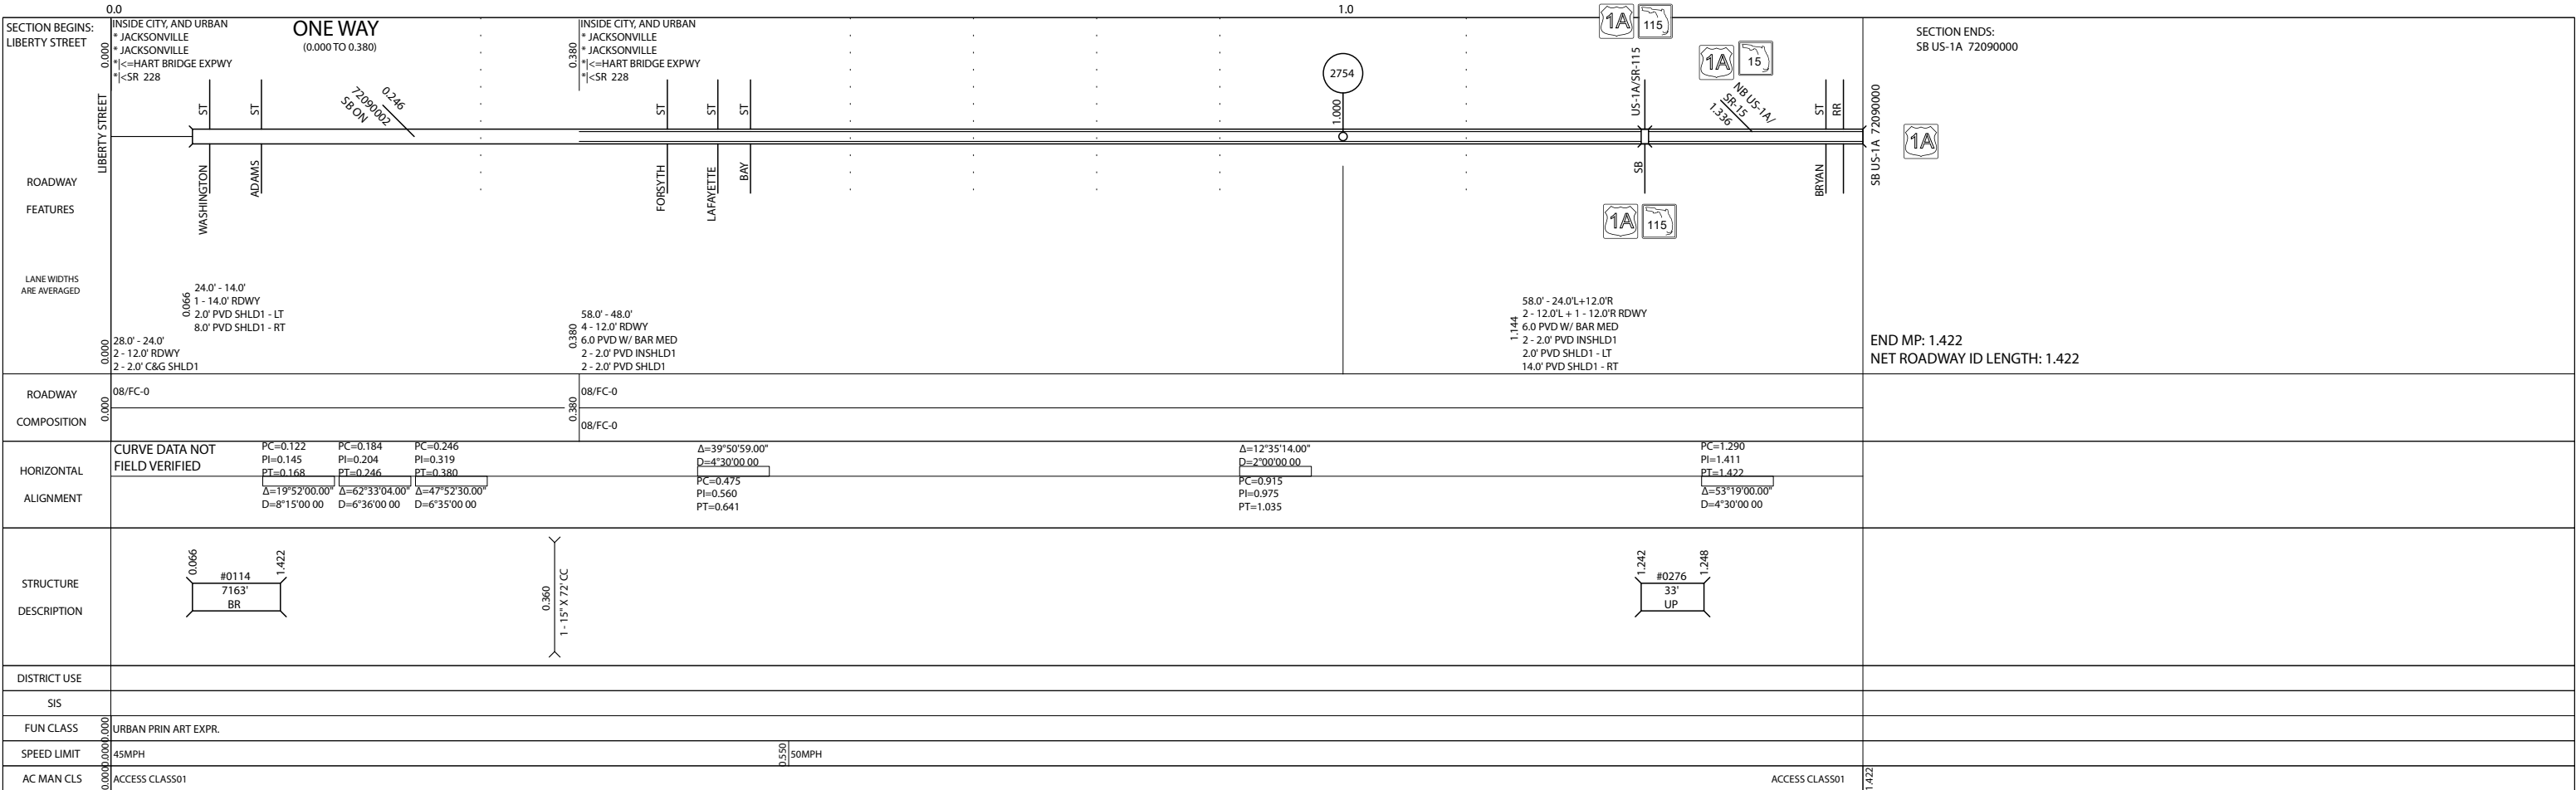

SECTION BEGINS:	LIBERTY STREET	INSIDE CITY, AND URBAN * JACKSONVILLE * JACKSONVILLE * HART BRIDGE EXPWY * SR 228	ONE WAY (0.000 TO 0.380)	INSIDE CITY, AND URBAN * JACKSONVILLE * JACKSONVILLE * HART BRIDGE EXPWY * SR 228	SECTION ENDS: SB US-1A 72090000
ROADWAY FEATURES	WASHINGTON ST ADAMS ST			FORSYTH ST LAFAYETTE ST BAY ST	BRYAN ST RR
LANE WIDTHS ARE AVERAGED	24.0' - 14.0' 0.066 1 - 14.0' RDWY 2.0' PVD SHLD1 - LT 8.0' PVD SHLD1 - RT			58.0' - 48.0' 0.380 4 - 12.0' RDWY 6.0 PVD W/ BAR MED 2 - 2.0' PVD INSHLD1 2 - 2.0' PVD SHLD1	58.0' - 24.0'L+12.0'R 1.144 2 - 12.0'L + 1 - 12.0'R RDWY 6.0 PVD W/ BAR MED 2 - 2.0' PVD INSHLD1 2.0' PVD SHLD1 - LT 14.0' PVD SHLD1 - RT
ROADWAY COMPOSITION	08/FC-0			08/FC-0	08/FC-0
HORIZONTAL ALIGNMENT	CURVE DATA NOT FIELD VERIFIED				
	PC=0.122 PI=0.145 PT=0.168 Δ=19°52'00.00" D=8°15'00.00"	PC=0.184 PI=0.204 PT=0.246 Δ=62°33'04.00" D=6°36'00.00"	PC=0.246 PI=0.319 PT=0.380 Δ=47°52'30.00" D=6°35'00.00"	Δ=39°50'59.00" D=4°30'00.00"	Δ=12°35'14.00" D=2°00'00.00"
STRUCTURE DESCRIPTION	#0114 7163' BR				#0276 33' UP

DISTRICT USE	SIS	FUN CLASS	SPEED LIMIT	AC MAN CLS
		URBAN PRIN ART EXPR.	45MPH	ACCESS CLASS01
			50MPH	
				ACCESS CLASS01