


FLORIDA DEPARTMENT OF TRANSPORTATION
STRAIGHT LINE DIAGRAM OF ROAD INVENTORY

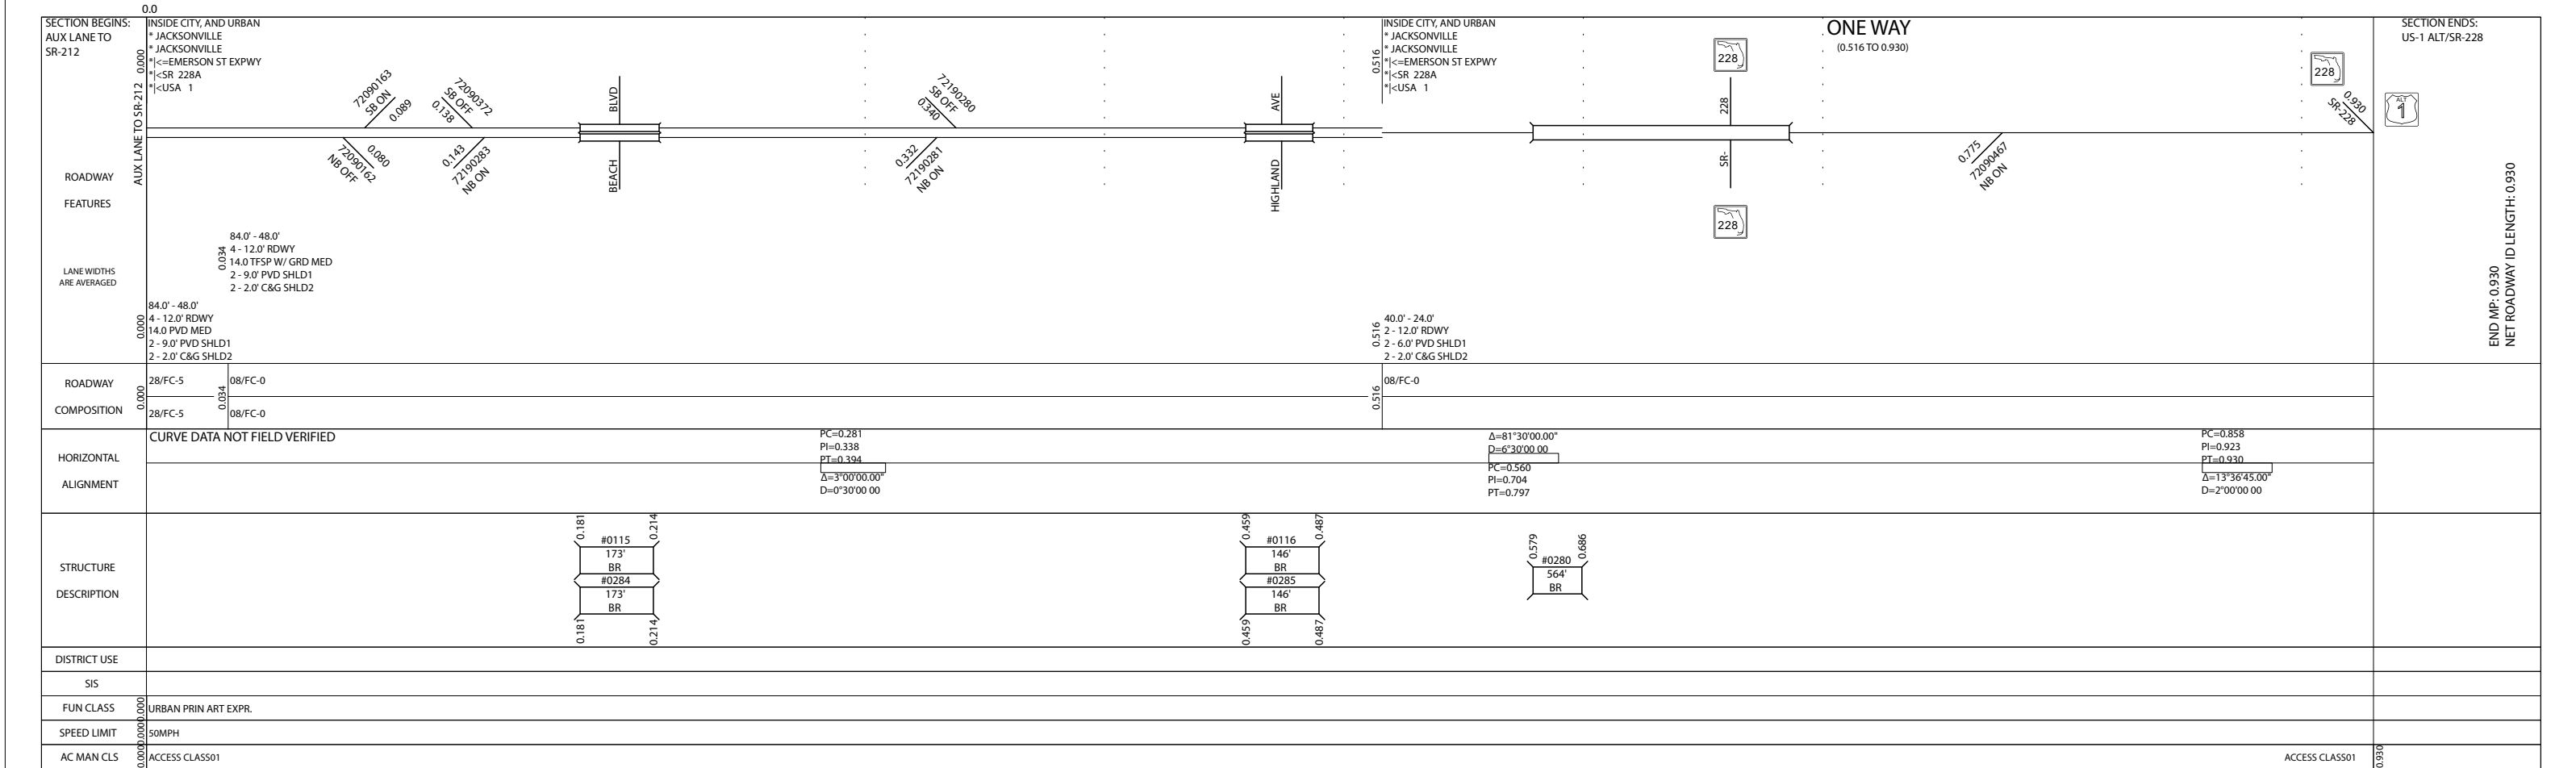

END MP: 0.930
NET ROADWAY ID LENGTH: 0.930