

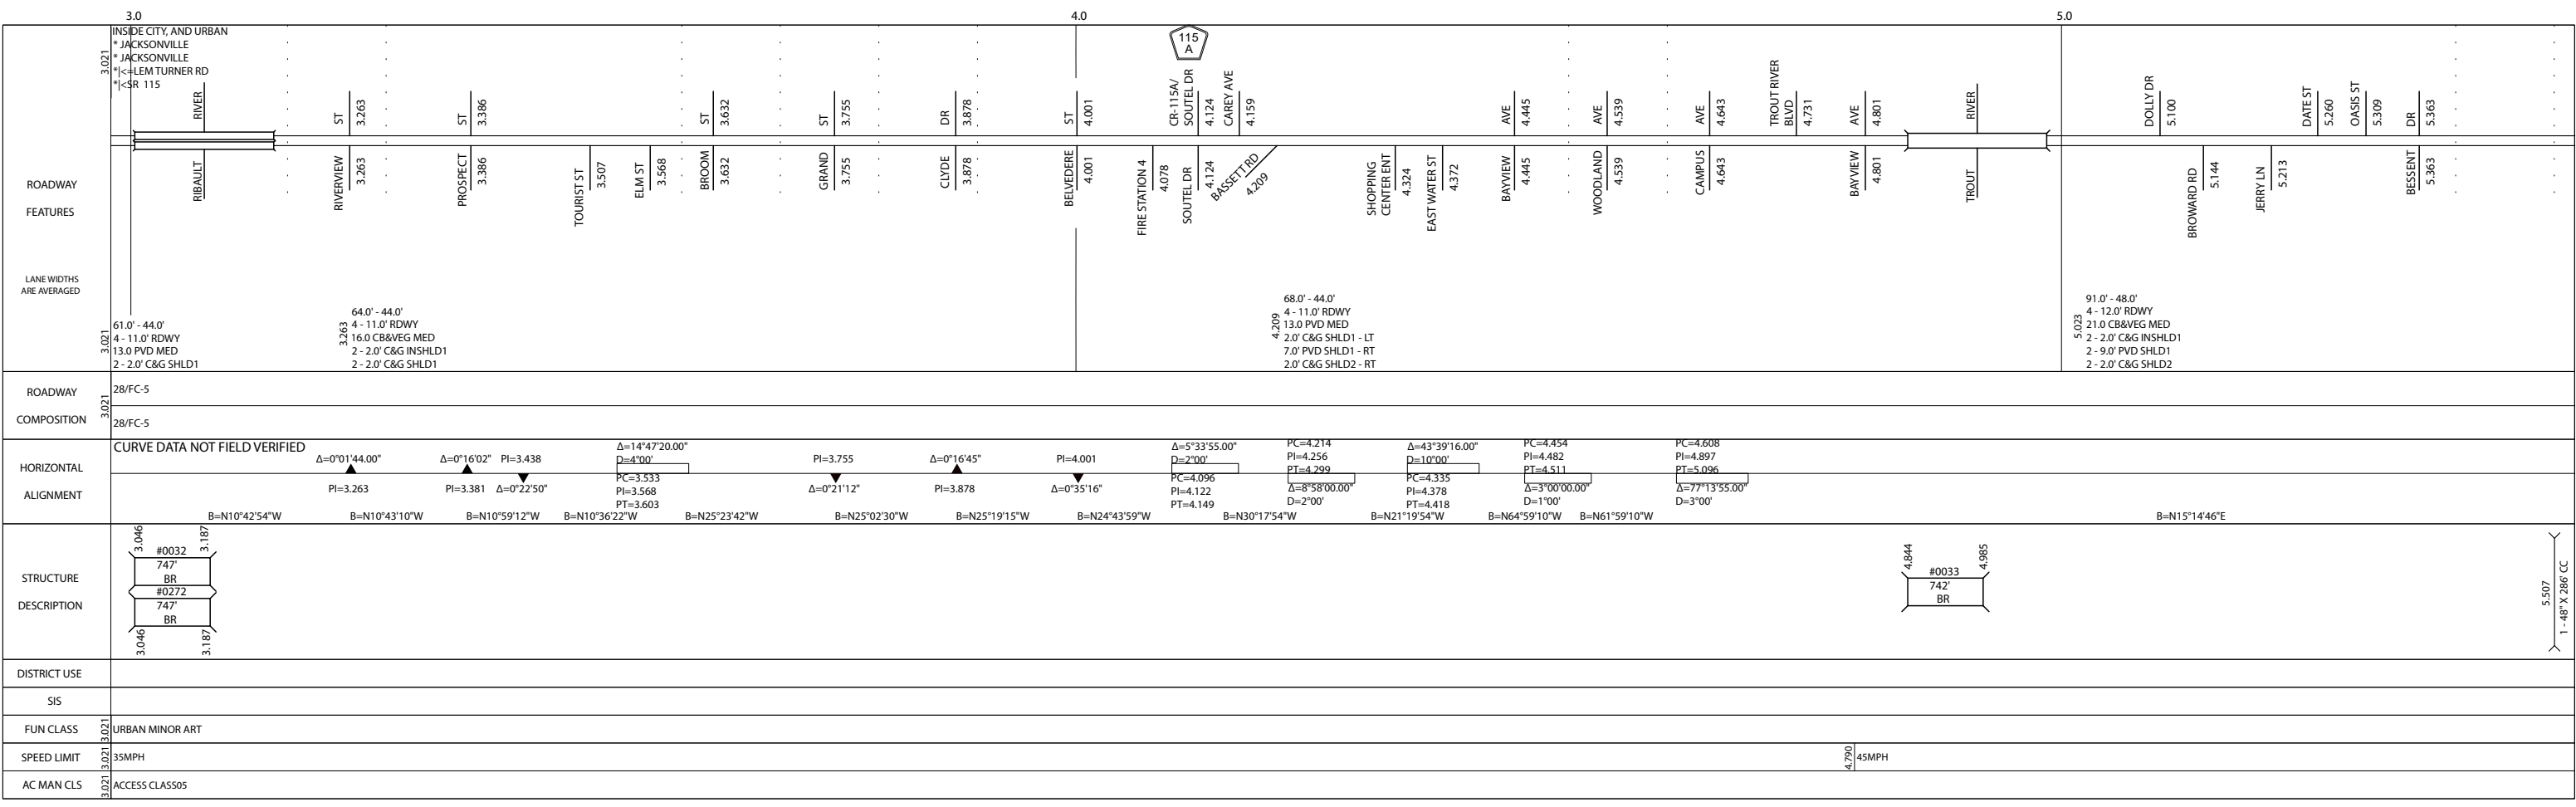
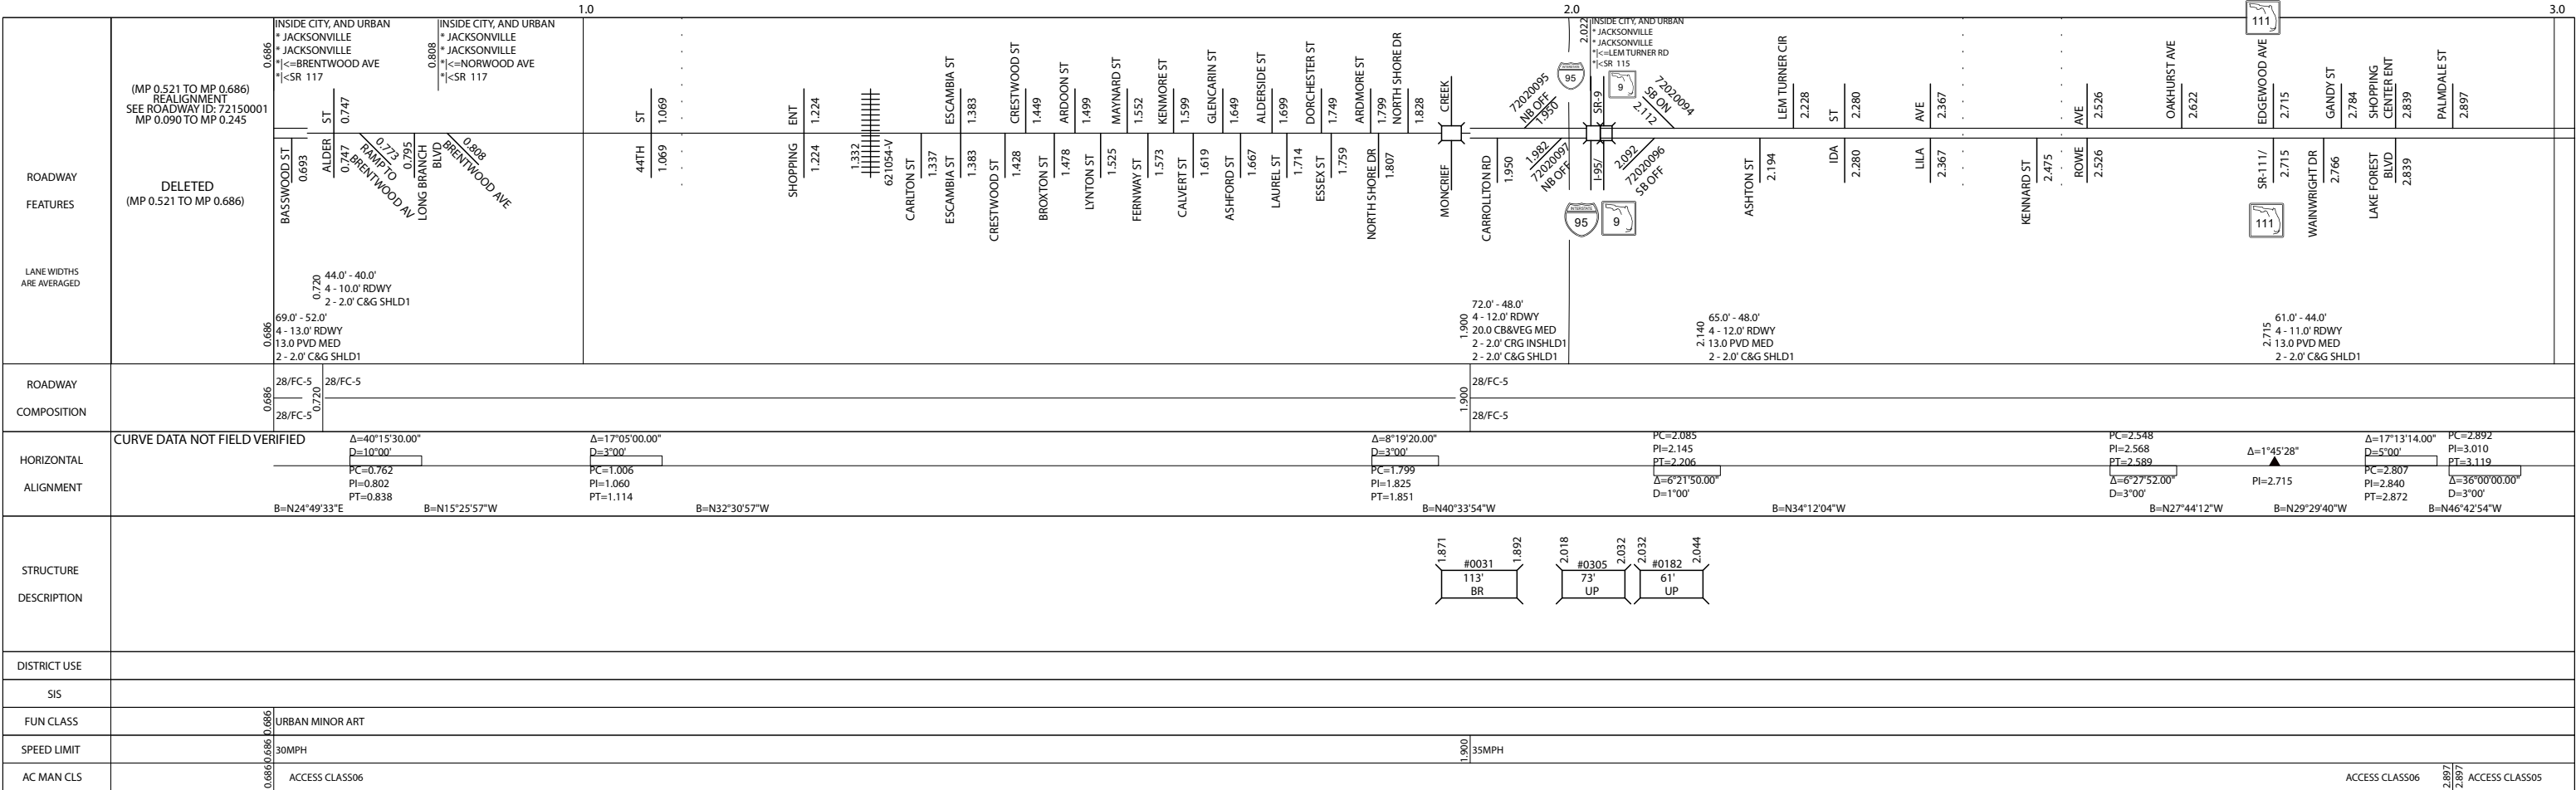


FLORIDA DEPARTMENT OF TRANSPORTATION
STRAIGHT LINE DIAGRAM OF ROAD INVENTORY

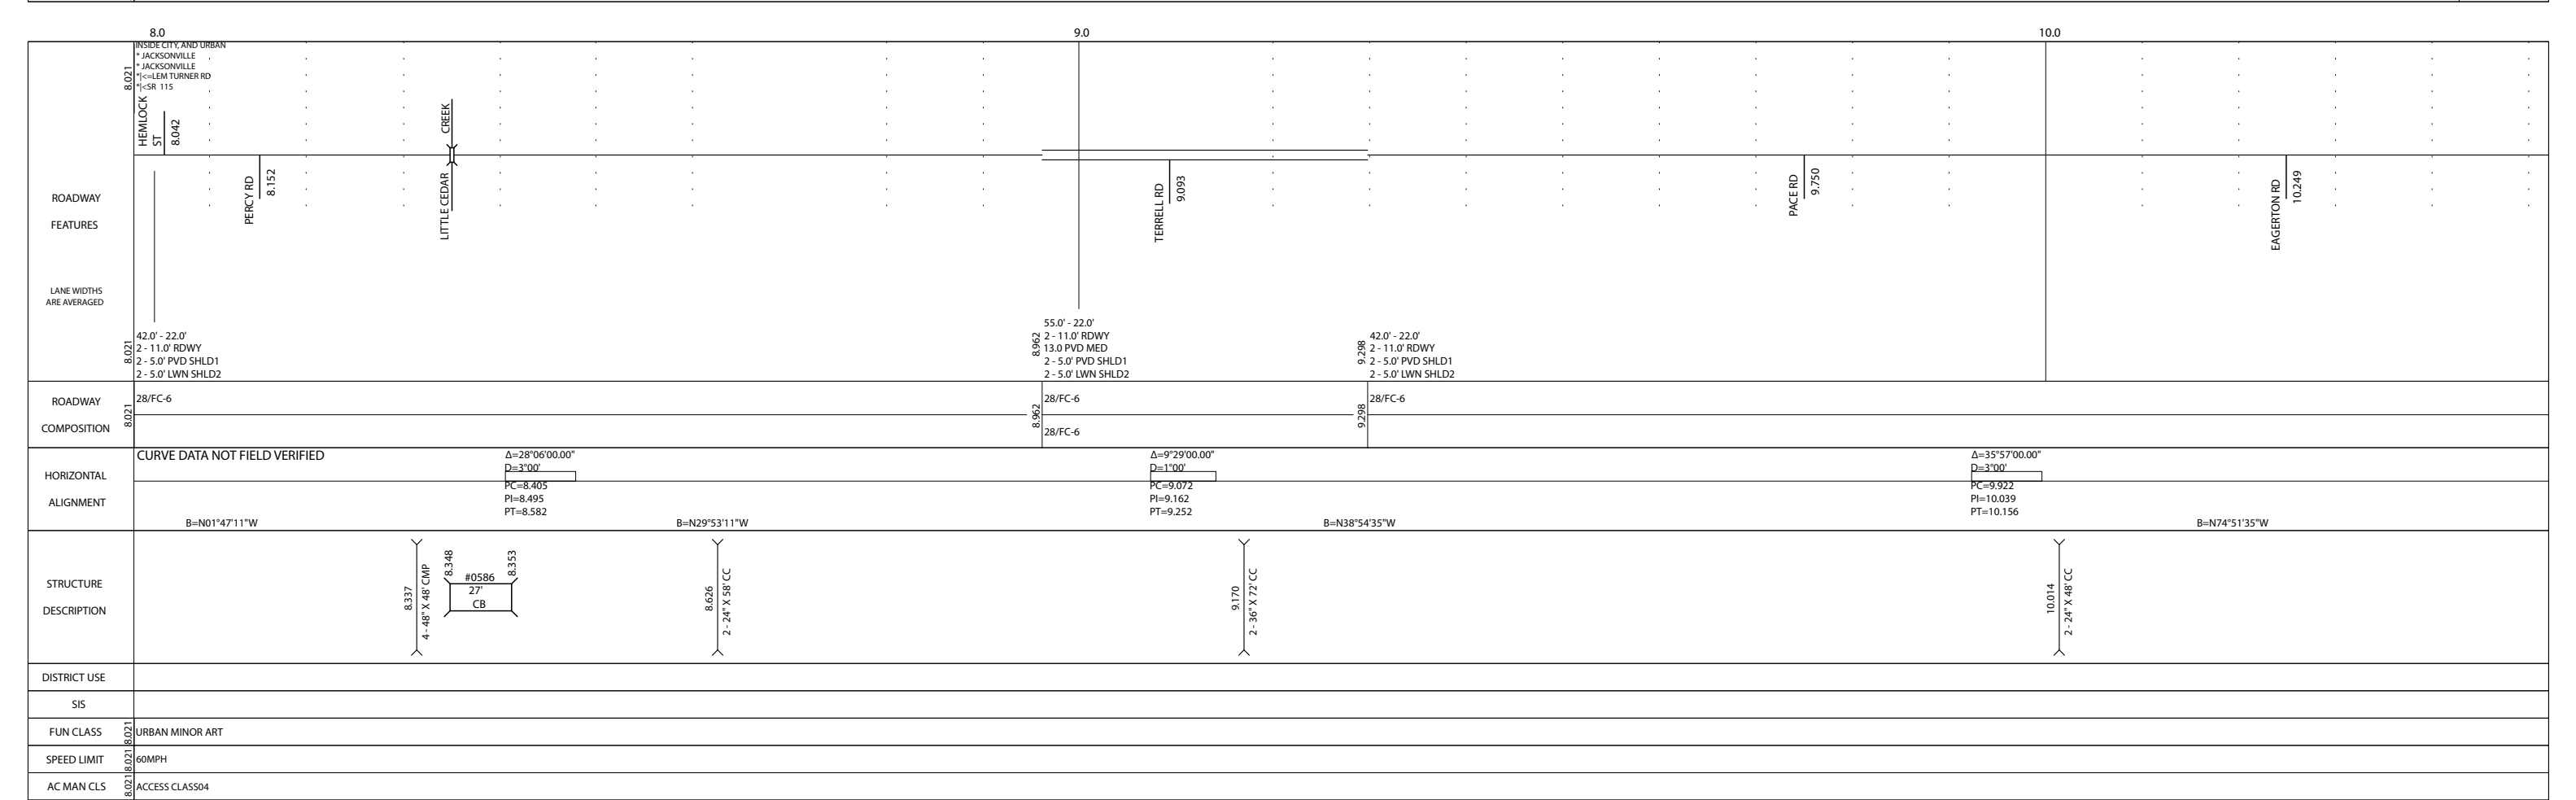

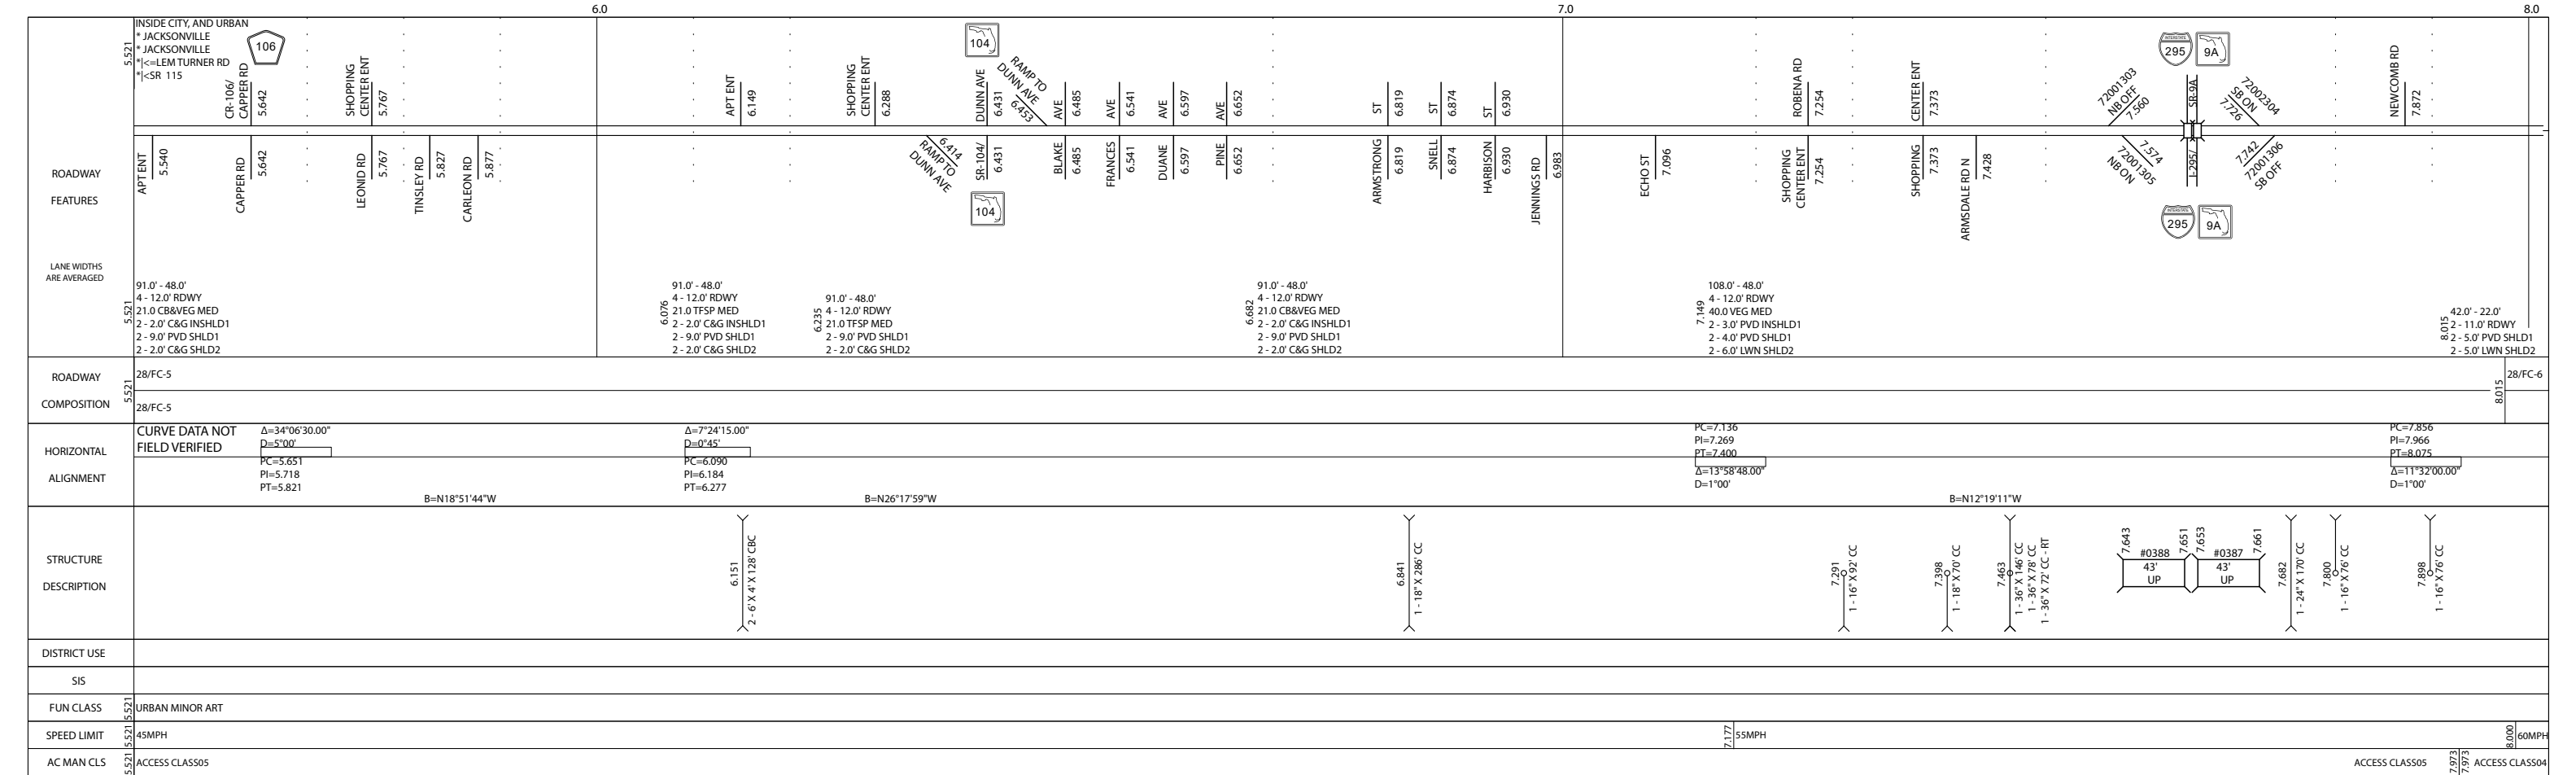

5 YR INV		SLD REV		BMP	EMP	INV	SLD REV	FLORIDA DEPARTMENT OF TRANSPORTATION STRAIGHT LINE DIAGRAM OF ROAD INVENTORY	SECTION STATUS	INT. or US ROUTE NO.	STATE ROAD NO.	COUNTY	DISTRICT	ROADWAY ID	SHEET NO:																																
DATE	05/01/2015	05/14/2015	7.398	7.398	01/20/2017 FDOT MAINT	01/31/2017 METRIC	
BY	Metric Engineering, Inc.	HSA Consulting, Inc.	5.309	7.096	10/19/2016 METRIC	11/07/2016 METRIC	
			3.046	4.984	04/25/2016 Metric Engineering, Inc.	05/02/2016 Metric Engineering, Inc.										12		SR 117/SR 115	DUVAL	02	72150000	3 OF 3																									
11.0																12.0																13.0															
INSIDE CITY, AND URBAN * JACKSONVILLE * JACKSONVILLE * LEM TURNER RD * SR 115																INSIDE CITY, NOT URBAN * JACKSONVILLE * JACKSONVILLE * LEM TURNER RD * SR 115																															
GERALD RD 10.631																BRADDOCK RD 11.260																LANNIER RD 12.640															
ROADWAY FEATURES	
LANE WIDTHS ARE AVERAGED	
10.521 42.0' - 22.0' 2 - 11.0' RDWY 2 - 5.0' PVD SHLD1 2 - 5.0' LWN SHLD2																																12.476 55.0' - 22.0' 2 - 11.0' RDWY 13.0 PVD MED 2 - 5.0' PVD SHLD1 2 - 5.0' LWN SHLD2															
ROADWAY COMPOSITION 28/FC-6																																12.476 28/FC-6 12.807 28/FC-6															
HORIZONTAL ALIGNMENT CURVE DATA NOT FIELD VERIFIED PC=10.654 PI=10.757 PT=10.854 Δ=31°43'00.00" D=3°00'																																PC=12.847 PI=12.932 PT=13.016 Δ=17°52'00.00" D=2°00'															
STRUCTURE DESCRIPTION																B=N43°08'35"W																B=N25°16'35"W															
DISTRICT USE	
SIS	
FUN CLASS URBAN MINOR ART																RURAL MINOR ART																															
SPEED LIMIT 50MPH																																50MPH															
AC MAN CLS ACCESS CLASS04	

13.0																SECTION ENDS: NASSAU CO LINE																															
INSIDE CITY, NOT URBAN * JACKSONVILLE * JACKSONVILLE * LEM TURNER RD * SR 115	
ROADWAY FEATURES																NASSAU CO LINE																															
LANE WIDTHS ARE AVERAGED	
13.021 42.0' - 22.0' 2 - 11.0' RDWY 2 - 5.0' PVD SHLD1 2 - 5.0' LWN SHLD2																																END MP: 13.587 NET ROADWAY ID LENGTH: 12.901															
ROADWAY COMPOSITION 28/FC-6	
HORIZONTAL ALIGNMENT CURVE DATA NOT FIELD VERIFIED Δ=36°21'00.00" D=4°00'	
PC=13.241 PI=13.330 PT=13.413																																B=N61°37'35"W															
STRUCTURE DESCRIPTION	
DISTRICT USE	
SIS	
FUN CLASS RURAL MINOR ART	
SPEED LIMIT 50MPH	
AC MAN CLS ACCESS CLASS04																ACCESS CLASS04																13.587															