



5 YR INV	SLD REV	BMP	EMP	INV	SLD REV
DATE: 12/18/2017	02/07/2018	0.000	0.408	07/12/2018 FDOT	07/12/2018 METRIC
BY: METRIC	METRIC	7.486	14.916	12/18/2017 METRIC	01/29/2018 METRIC

FLORIDA DEPARTMENT OF TRANSPORTATION
STRAIGHT LINE DIAGRAM OF ROAD INVENTORY

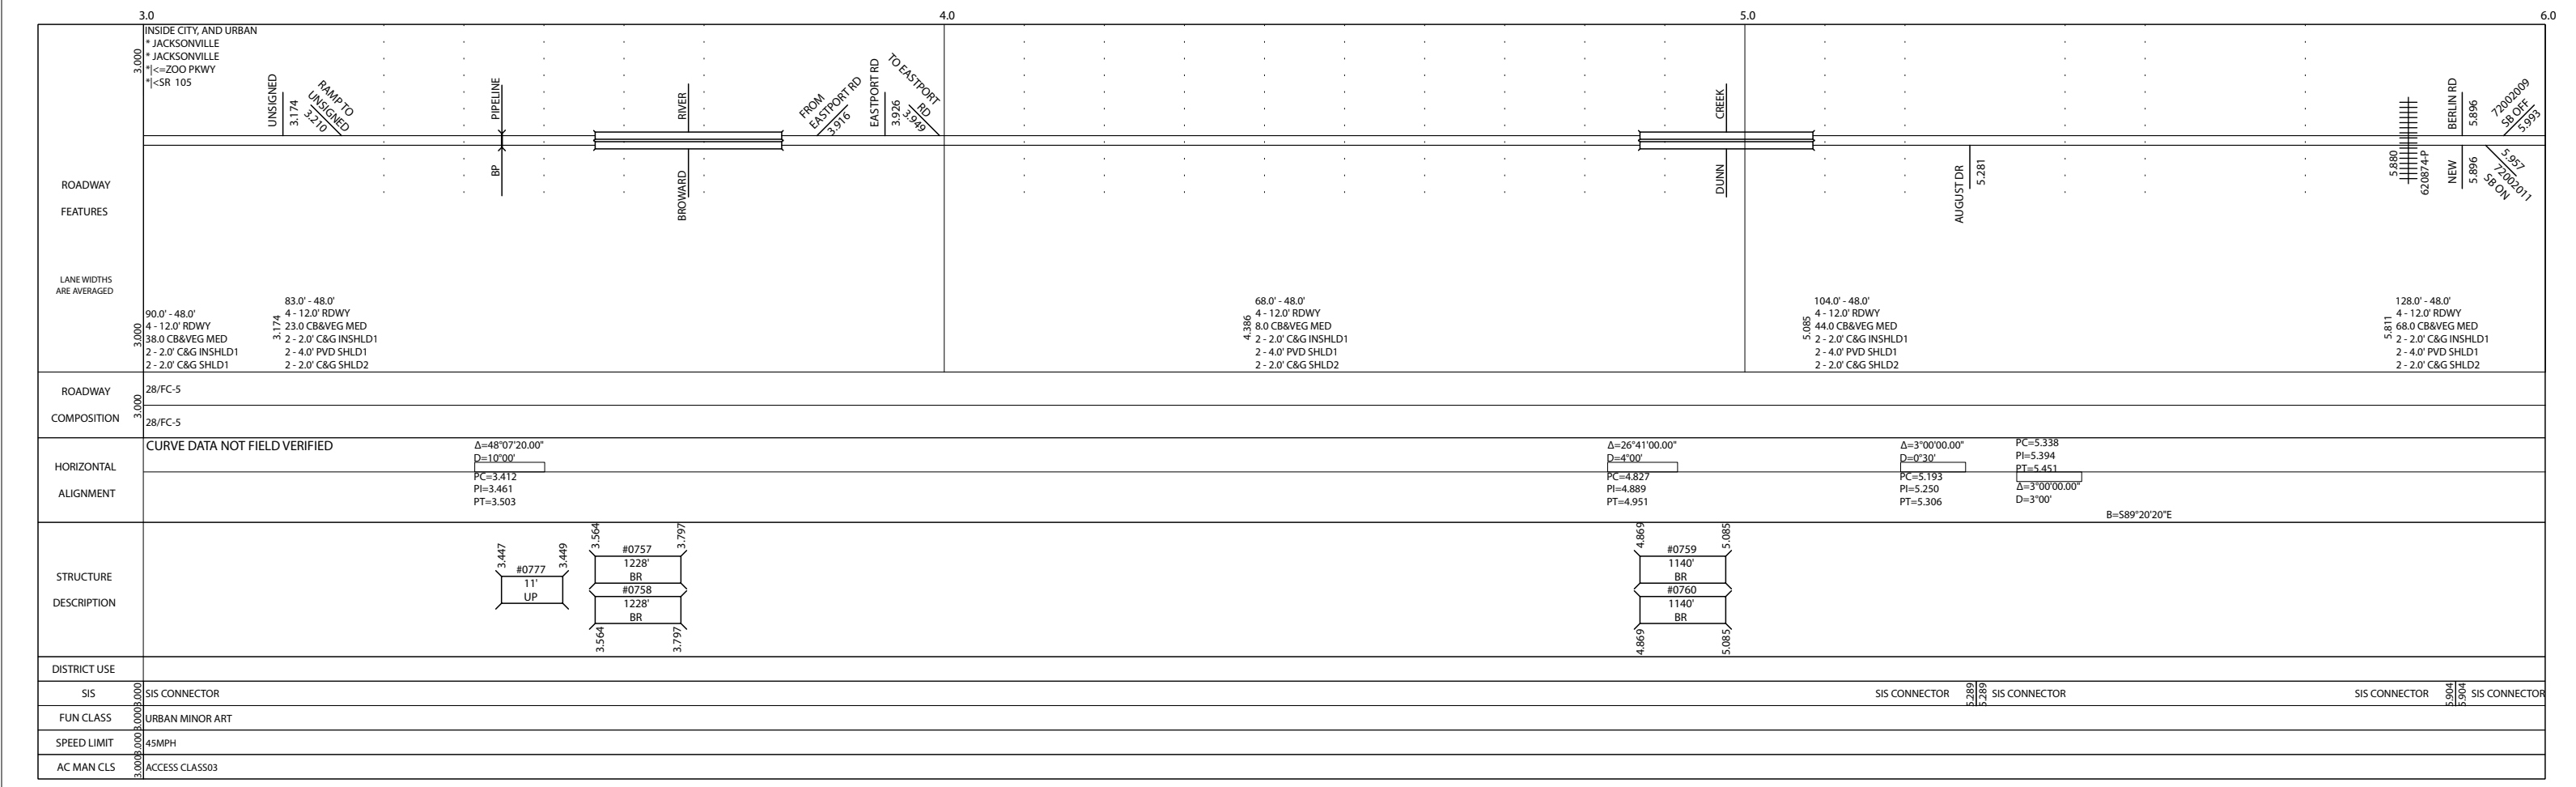

SECTION STATUS	INT. or US ROUTE NO.	STATE ROAD NO.	COUNTY	DISTRICT	ROADWAY ID	SHEET NO:
02		SR 105	DUVAL	02	72250000	1 OF 3


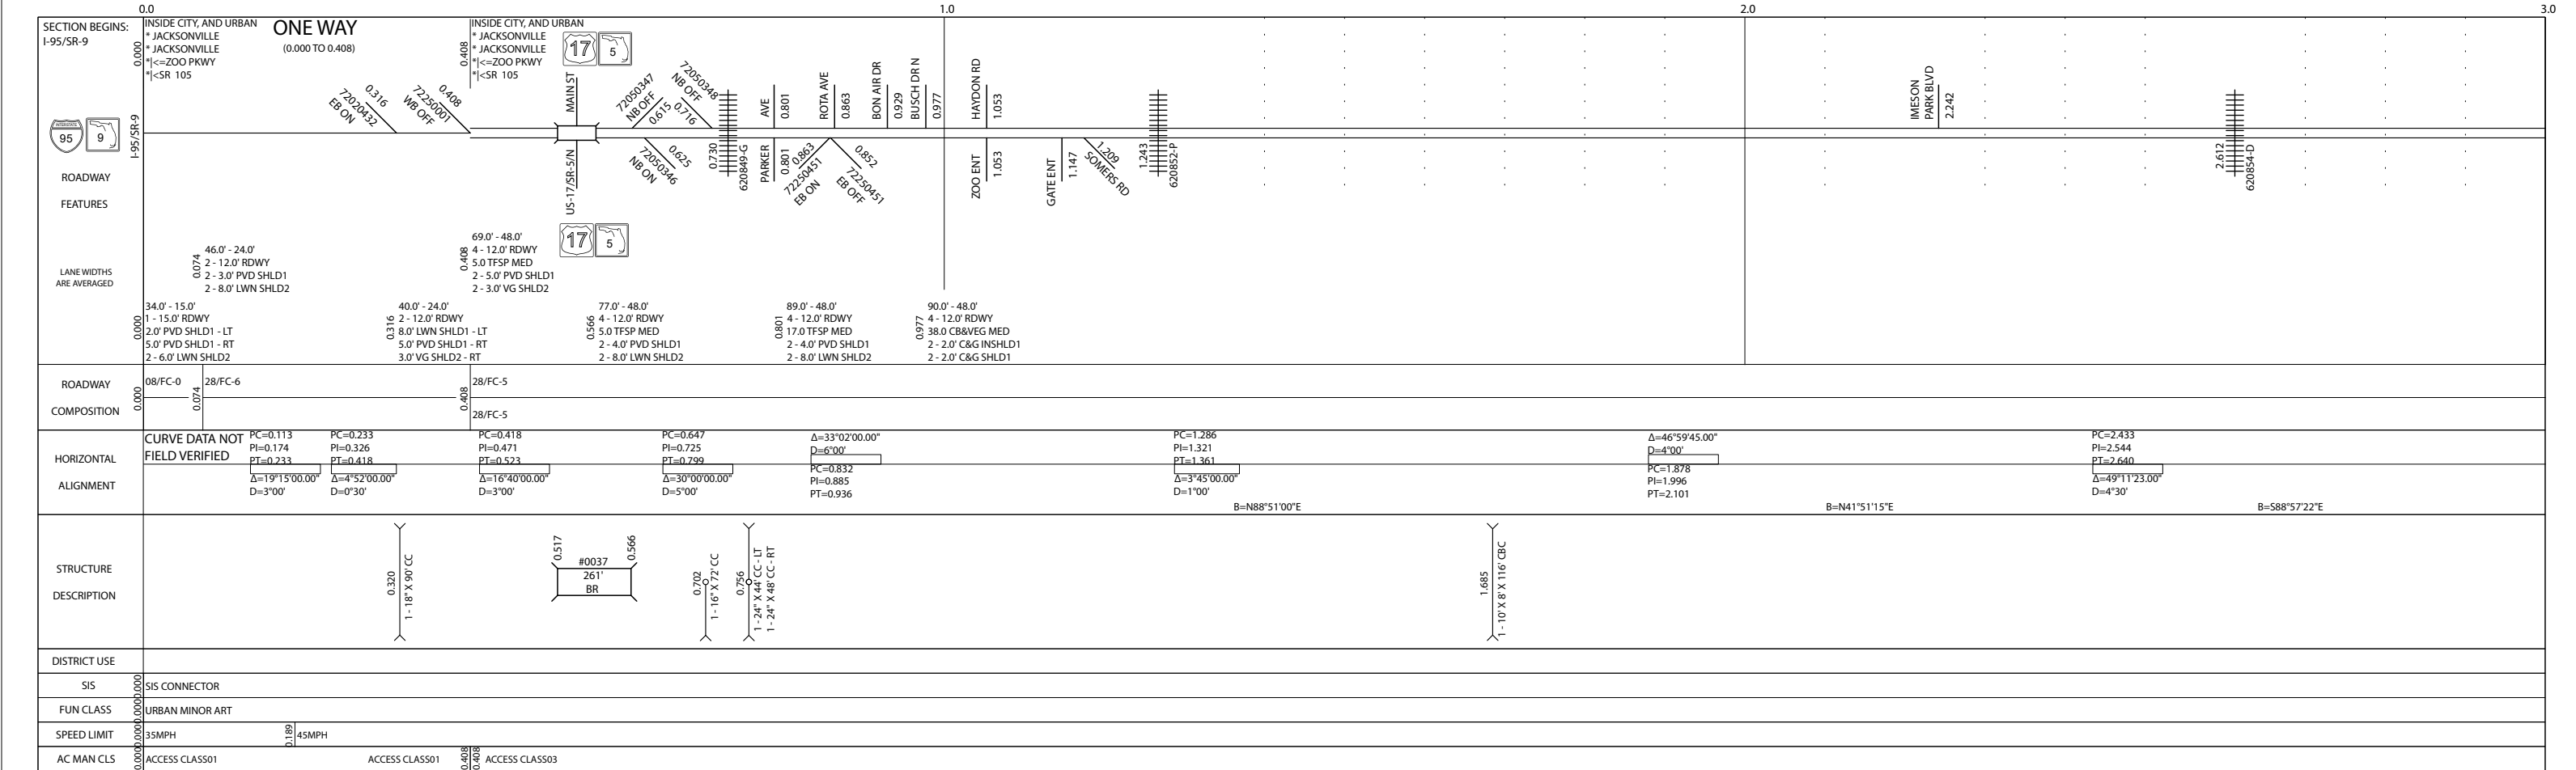


5 YR INV	SLD REV	BMP	EMP	INV	SLD REV
DATE	12/18/2017	0.000	0.408	07/12/2018 FDOT	07/12/2018 METRIC
BY	METRIC	7.486	14.916	12/18/2017 METRIC	01/29/2018 METRIC

FLORIDA DEPARTMENT OF TRANSPORTATION
STRAIGHT LINE DIAGRAM OF ROAD INVENTORY



SECTION STATUS	INT. or US ROUTE NO.	STATE ROAD NO.	COUNTY	DISTRICT	ROADWAY ID	SHEET NO.
02		SR 105	DUVAL	02	72250000	2 OF 3

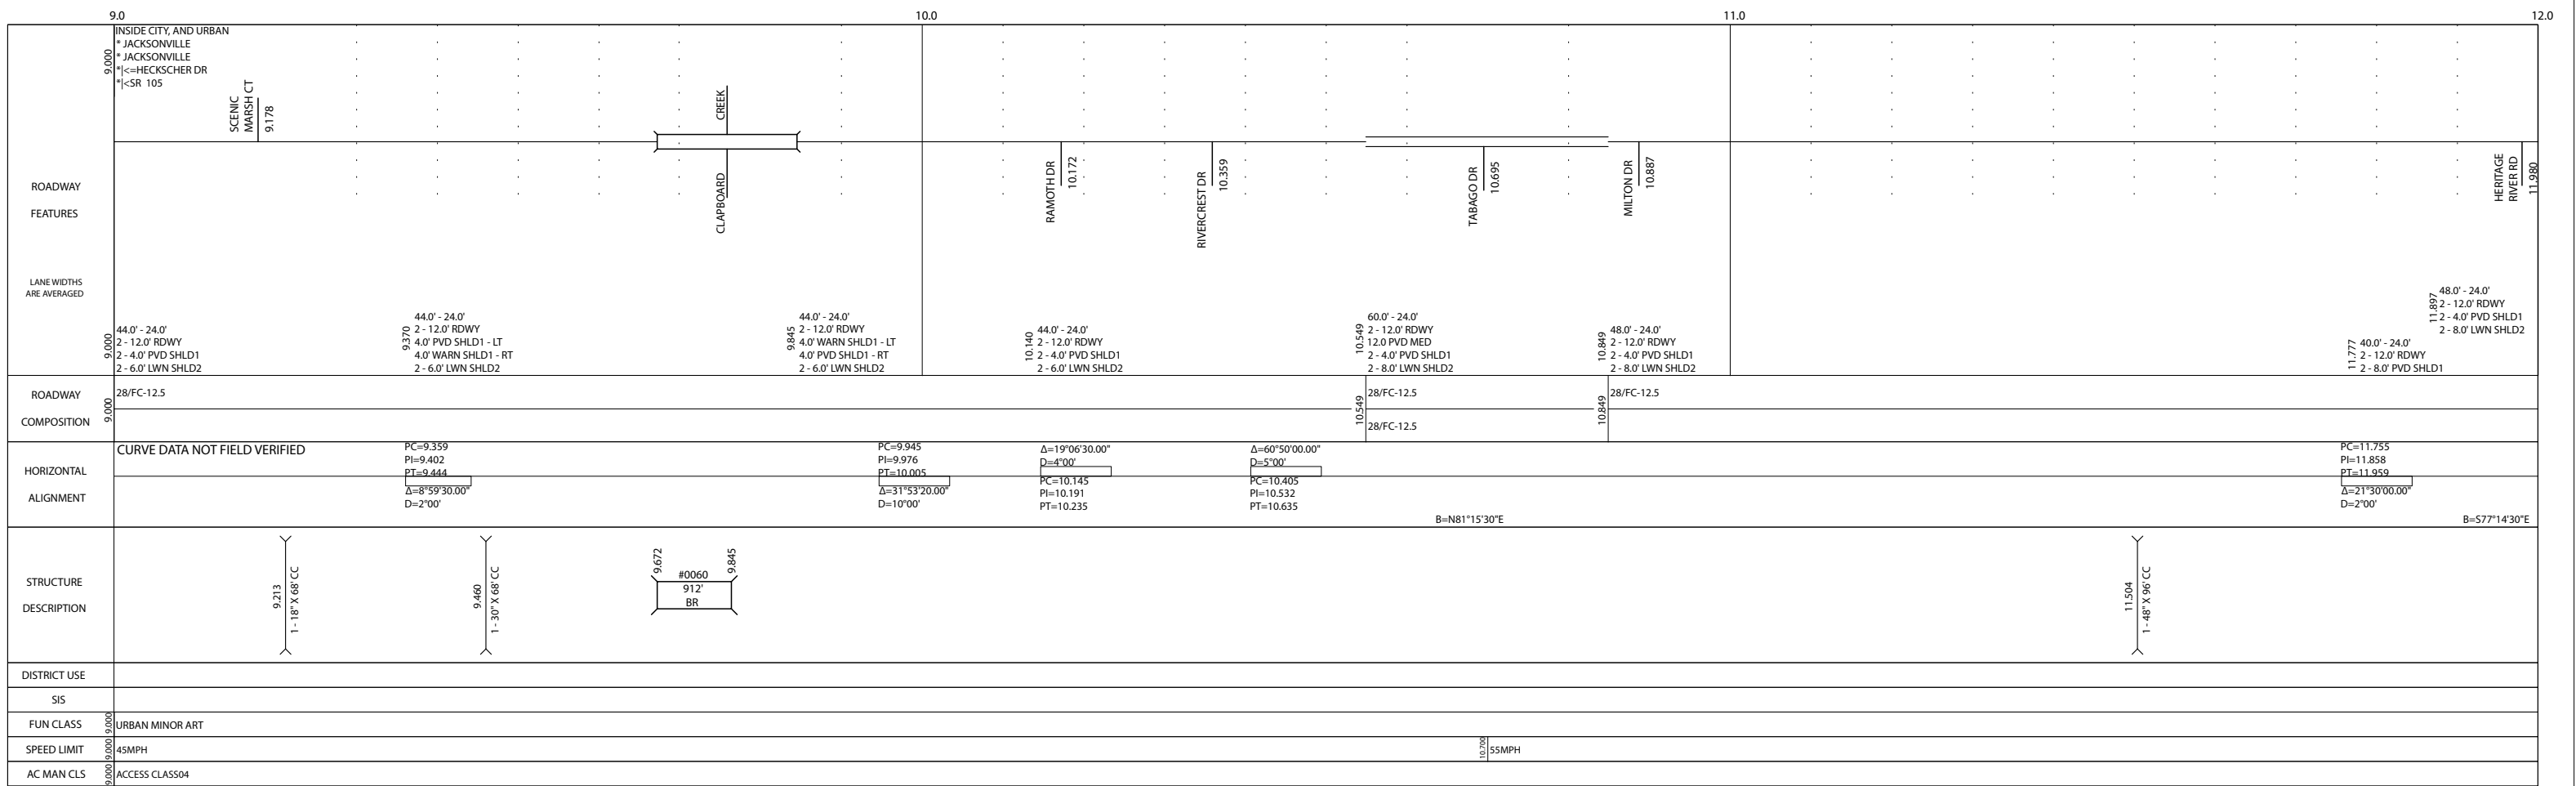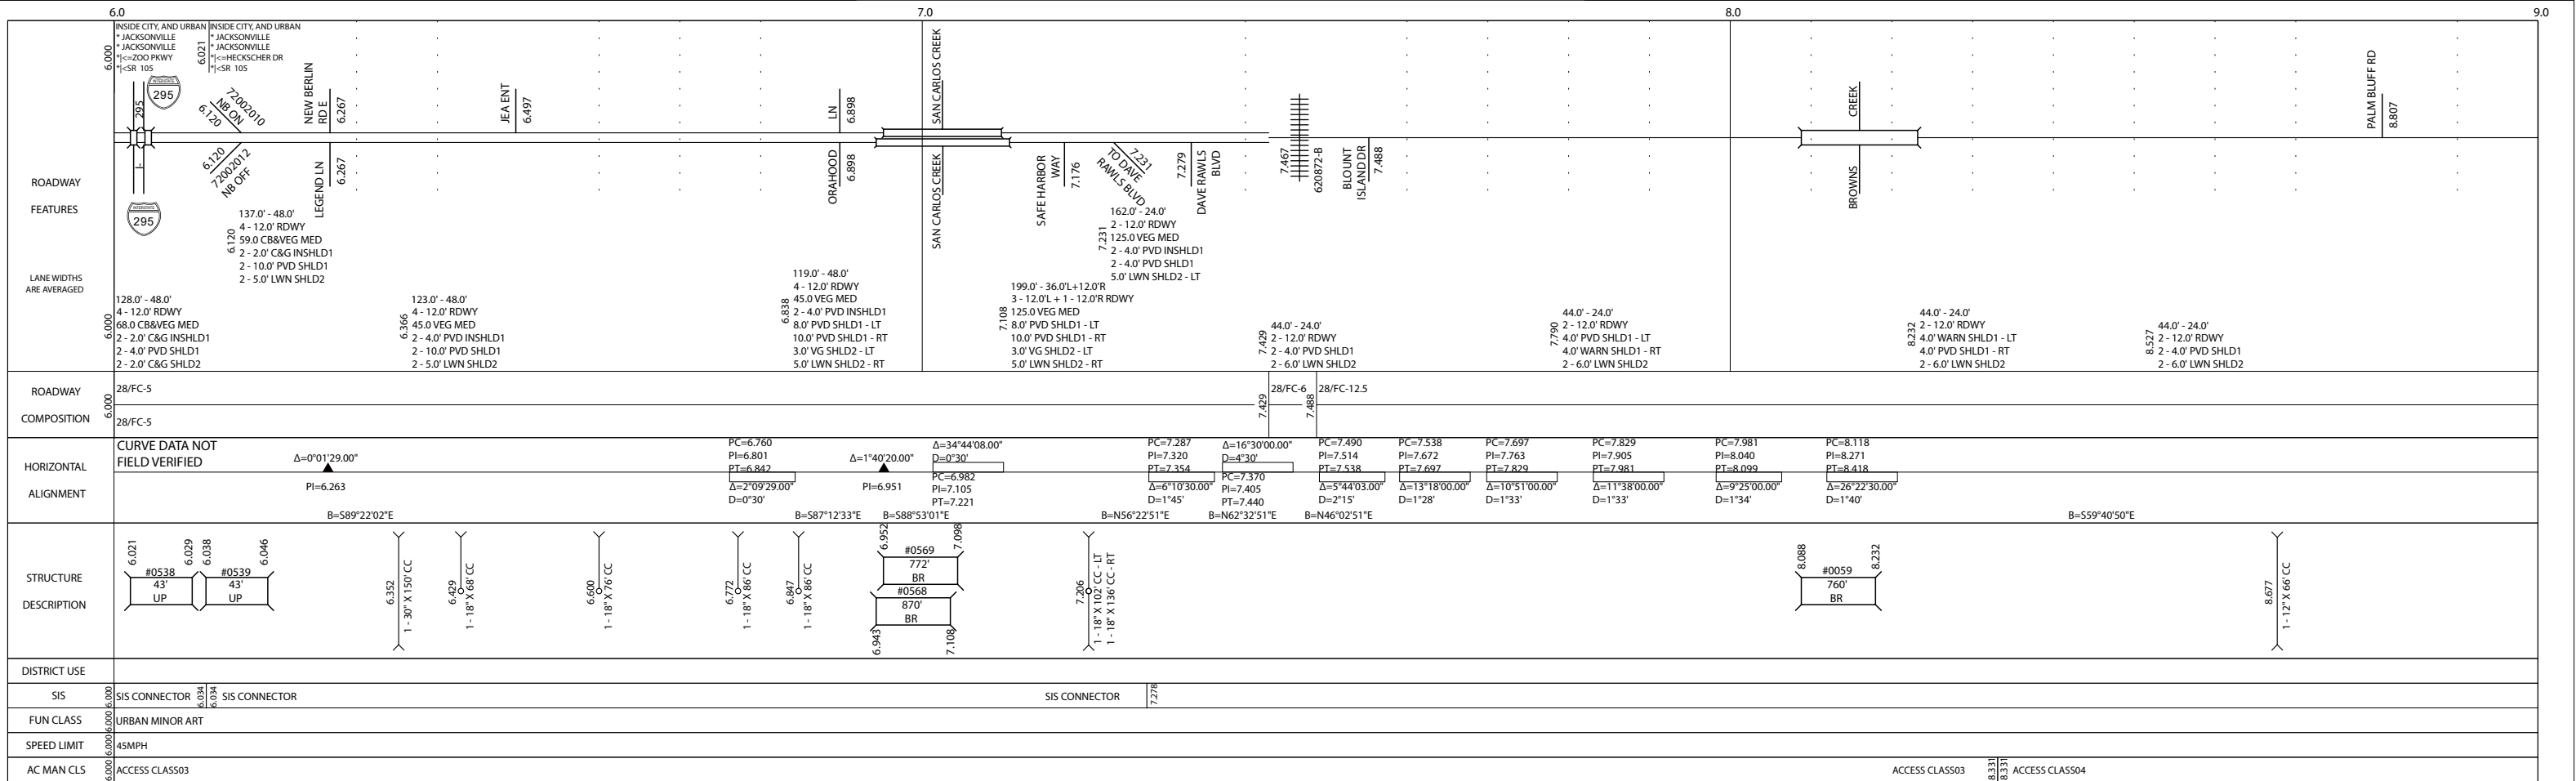

5 YR INV		SLD REV		BMP	EMP	INV		SLD REV		SECTION STATUS	INT. or US ROUTE NO.	STATE ROAD NO.	COUNTY	DISTRICT	ROADWAY ID	SHEET NO:	
DATE	12/18/2017	02/07/2018		0.000	0.408	07/12/2018	FDOT	07/12/2018	METRIC	02		SR 105	DUVAL	02	72250000	3 OF 3	
BY	METRIC	METRIC		7.486	14.916	12/18/2017	METRIC	01/29/2018	METRIC								
<p style="text-align: center;">FLORIDA DEPARTMENT OF TRANSPORTATION STRAIGHT LINE DIAGRAM OF ROAD INVENTORY</p>																	
12.0		13.0										14.0					15.0
ROADWAY FEATURES	INSIDE CITY, AND URBAN * JACKSONVILLE * JACKSONVILLE * HECKSCHER DR * SR 105 72250002 SERVICE RD 12.556 RAMP BOAT SISTERS CREEK MYRTLE DR BAE SYSTEMS PARKING 13.469 UNSIGNED 13.469 UNSIGNED 13.545 MCKENNA DR 13.753 MCKENNA DR 13.863 WOODSMAN COVELLN 14.680 FIRE DEPT 14.680																
LANE WIDTHS ARE AVERAGED	48.0' - 24.0' 2 - 12.0' RDWY 2 - 4.0' PVD SHLD1 2 - 8.0' LWN SHLD2 54.0' - 24.0' 2 - 12.0' RDWY 12.0 PVD MED 2 - 5.0' PVD SHLD1 2 - 4.0' LWN SHLD2 56.0' - 24.0' 2 - 12.0' RDWY 12.0 PVD MED 2 - 10.0' PVD SHLD1 44.0' - 24.0' 2 - 12.0' RDWY 2 - 10.0' PVD SHLD1 68.0' - 24.0' 2 - 12.0' RDWY 12.0 PVD MED 2 - 8.0' PVD SHLD1 2 - 4.0' VG SHLD2 2 - 4.0' LWN SHLD3 58.0' - 24.0' 2 - 12.0' RDWY 12.0 PVD MED 2 - 6.0' PVD SHLD1 2 - 5.0' LWN SHLD2 46.0' - 24.0' 2 - 12.0' RDWY 2 - 6.0' PVD SHLD1 2 - 5.0' LWN SHLD2 48.0' - 24.0' 2 - 12.0' RDWY 2 - 4.0' PVD SHLD1 2 - 8.0' LWN SHLD2 54.0' - 24.0' 2 - 12.0' RDWY 12.0 PVD MED 2 - 4.0' PVD SHLD1 2 - 5.0' LWN SHLD2																
ROADWAY COMPOSITION	28/FC-12.5 28/FC-12.5 28/FC-12.5 28/FC-12.5 28/FC-12.5 28/FC-12.5 28/FC-12.5 28/FC-6 28/FC-6 28/FC-5 28/FC-5																
HORIZONTAL ALIGNMENT	CURVE DATA NOT FIELD VERIFIED PC=12.781 PI=12.912 PT=13.032 Δ=39°43'00.00" D=3°00' PC=13.277 PI=13.343 PT=13.410 Δ=7°00'00.00" D=1°00' Δ=55°01'00.00" D=3°00" PC=13.700 PI=13.888 PT=14.047 Δ=44°06'10.00" D=8°00" PC=14.107 PI=14.163 PT=14.211 B=N50°21'30"E Δ=13°28'10.00" D=15°00" PC=14.691 PI=14.699 PT=14.708 Δ=8°31'40.00" D=3°00" PC=14.925 PI=14.952 PT=14.979																
STRUCTURE DESCRIPTION	#0699 3288' BR 12.751 13.373 12.856 1-18" X 26" CC 14.533 1-18" X 66" CC 14.997 1-18" X 78" CC																
DISTRICT USE	SIS																
FUN CLASS	URBAN MINOR ART																
SPEED LIMIT	55MPH																
AC MAN CLS	ACCESS CLASS04																

15.0		SECTION ENDS: ST JOHNS RIVER FERRY														
ROADWAY FEATURES	INSIDE CITY, AND URBAN * JACKSONVILLE * JACKSONVILLE * HECKSCHER DR * SR 105 FERRY ENT 15.004 15.061 SRA 1A/ST JOHNS RIVE A1A															
LANE WIDTHS ARE AVERAGED	54.0' - 24.0' 2 - 12.0' RDWY 12.0 PVD MED 2 - 4.0' PVD SHLD1 2 - 5.0' LWN SHLD2 END MP: 15.061 NET ROADWAY ID LENGTH: 15.061															
ROADWAY COMPOSITION	28/FC-5															
HORIZONTAL ALIGNMENT																
STRUCTURE DESCRIPTION																
DISTRICT USE	SIS															
FUN CLASS	URBAN MINOR ART															
SPEED LIMIT	50MPH															
AC MAN CLS	ACCESS CLASS04															