



FLORIDA DEPARTMENT OF TRANSPORTATION
STRAIGHT LINE DIAGRAM OF ROAD INVENTORY

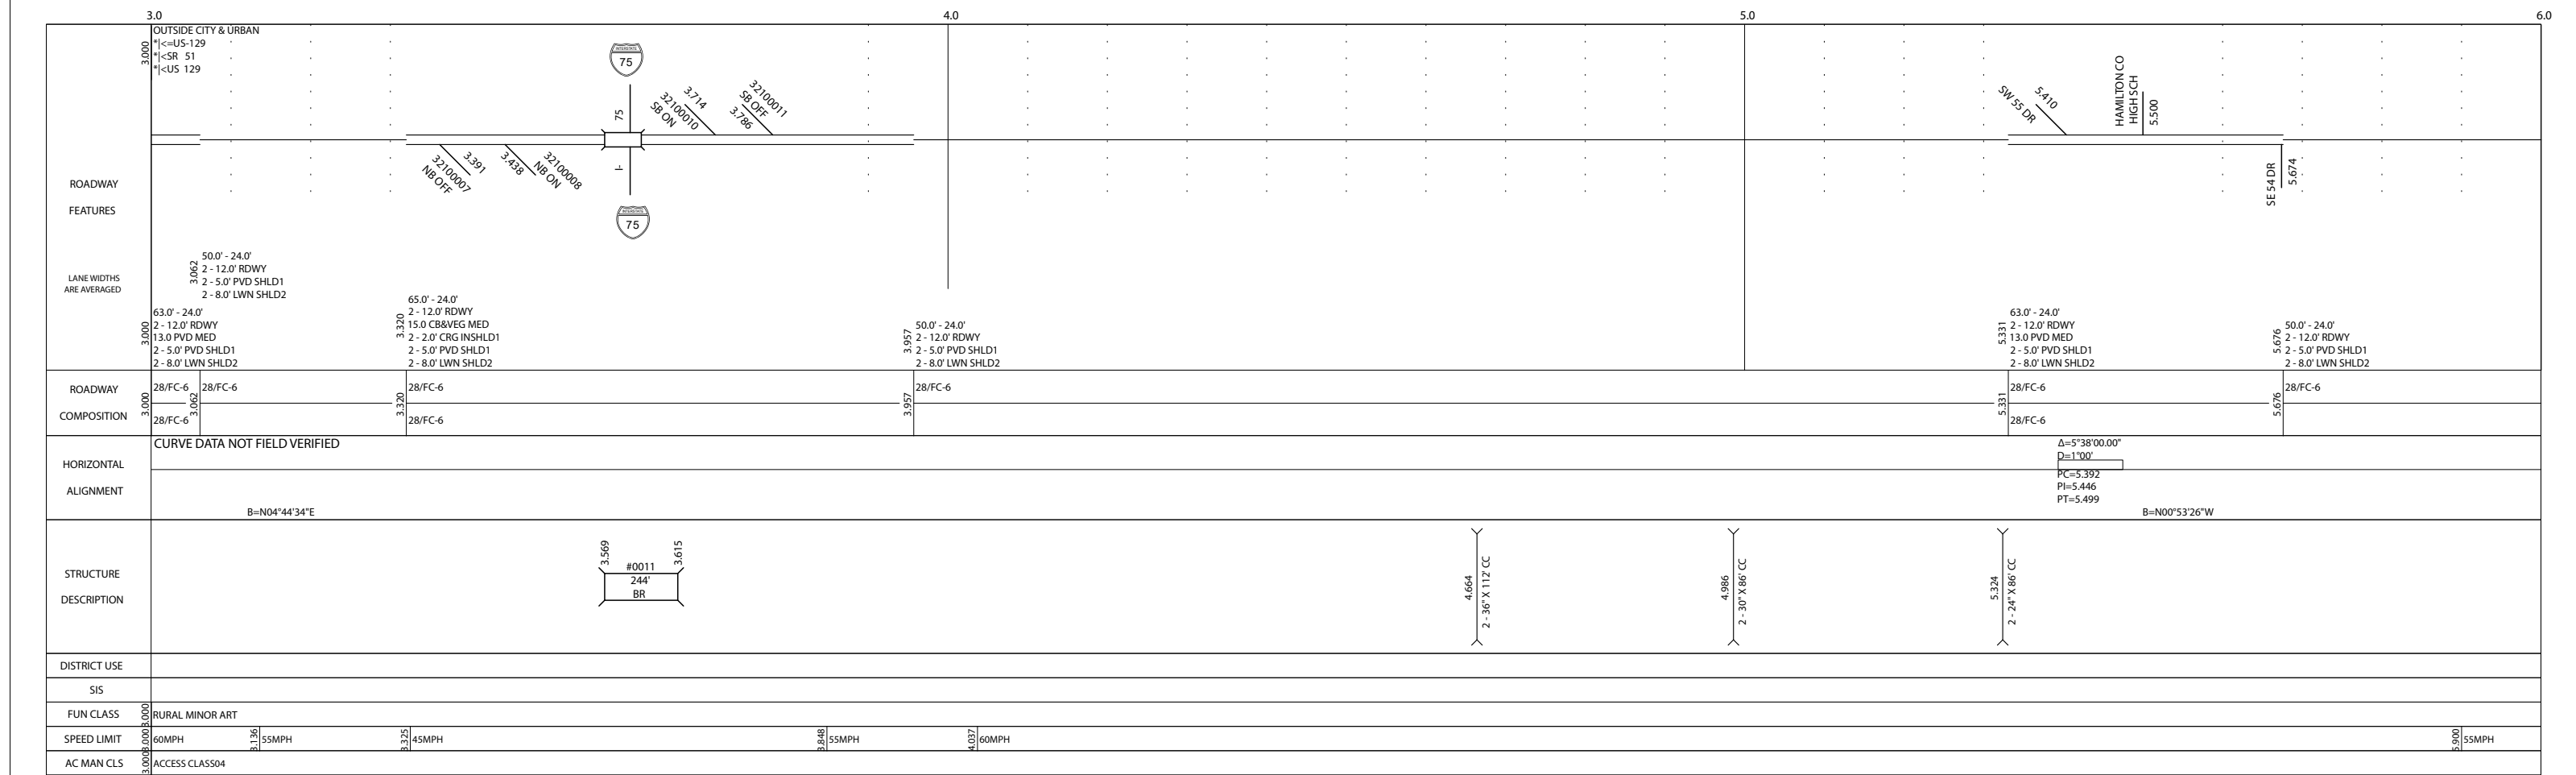

5 YR INV	SLD REV	BMP	EMP	INV	SLD REV
05/27/2015	05/28/2015	0.585	6.068	10/26/2017 MAINT	11/07/2017 METRIC
Metric Engineering, Inc.	HSA Consulting, Inc.	0.000	6.398	02/03/2018 Metric Engineering, Inc.	02/03/2018 Metric Engineering, Inc.

FLORIDA DEPARTMENT OF TRANSPORTATION
STRAIGHT LINE DIAGRAM OF ROAD INVENTORY

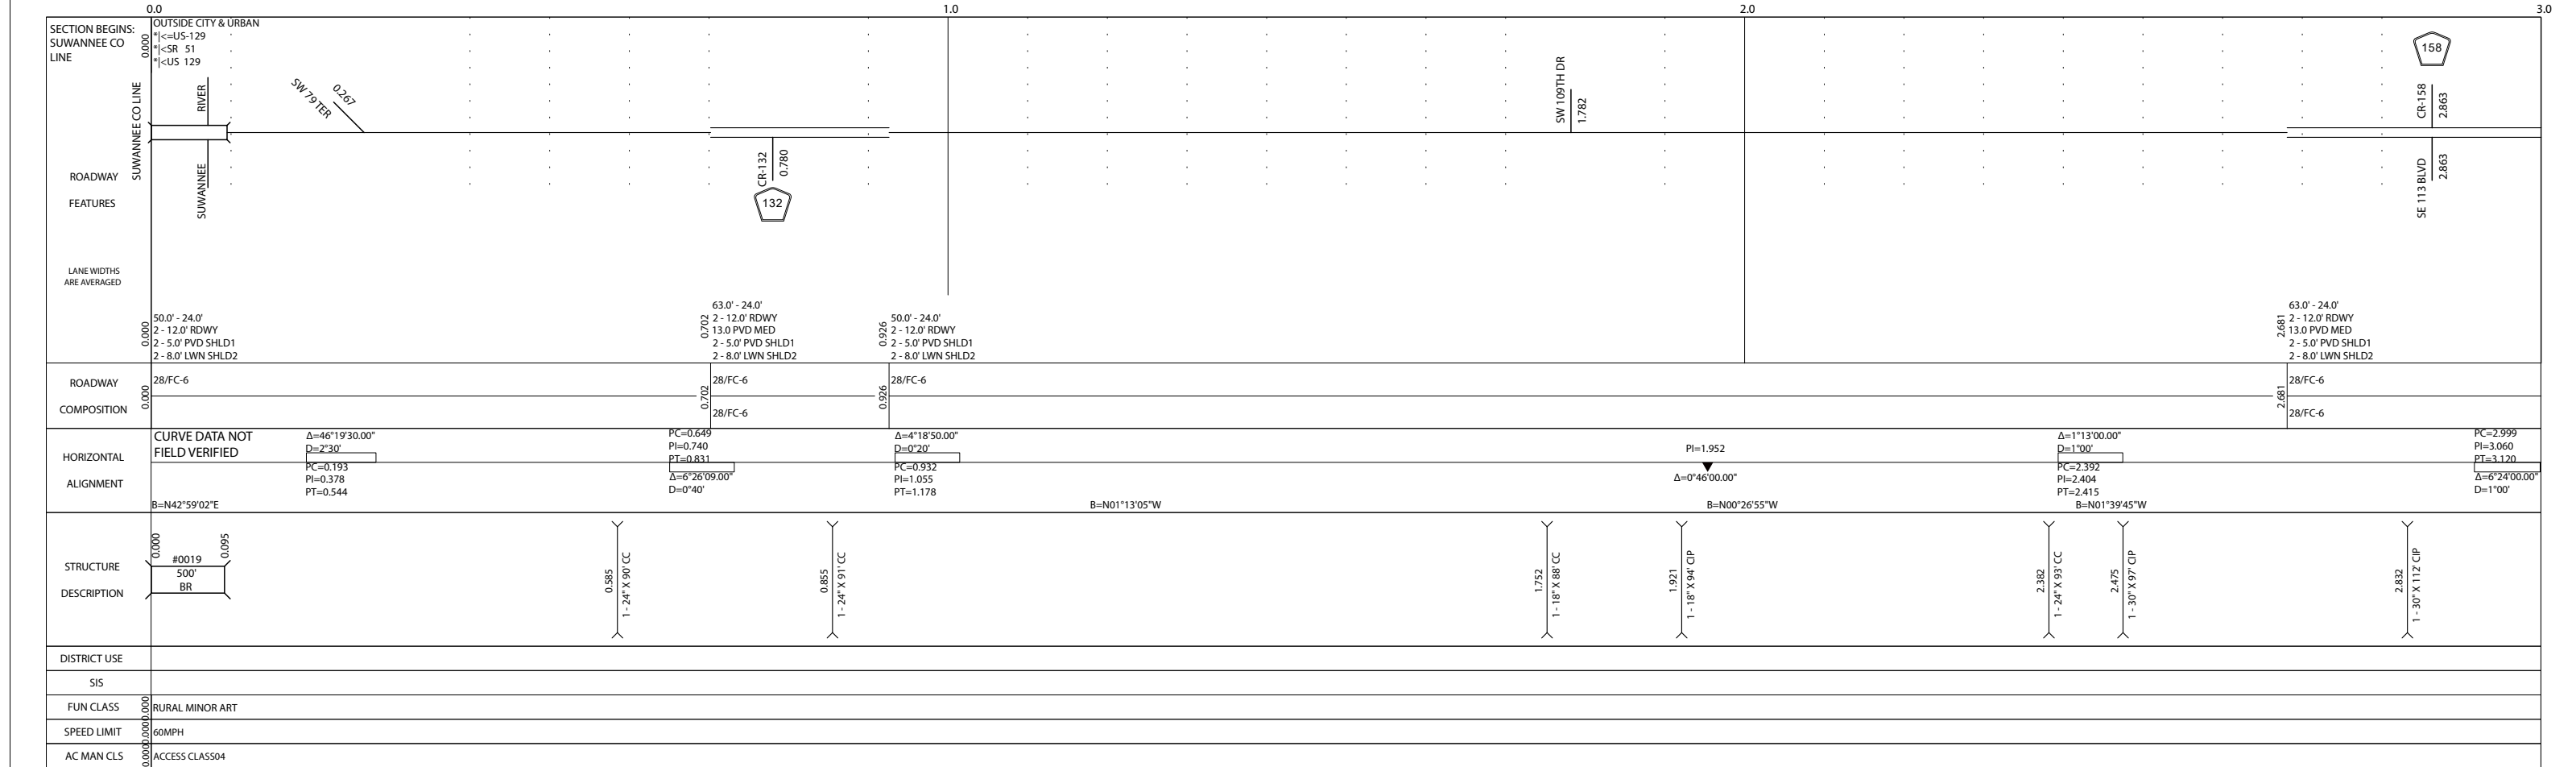

SECTION STATUS	INT. or US ROUTE NO.	STATE ROAD NO.	COUNTY	DISTRICT	ROADWAY ID	SHEET NO.
02	US 129	SR 51	HAMILTON	02	32030000	2 OF 2

ROADWAY FEATURES	<p>6.0 6.000 OUTSIDE CITY & URBAN * <=US-129 * <SR 51 * <US 129</p>	SECTION ENDS: SR-25 / SR-100
LANE WIDTHS ARE AVERAGED	<p>6.000 50.0' - 24.0' 2 - 12.0' RDWY 2 - 5.0' PVD SHLD1 2 - 8.0' LWN SHLD2</p> <p>6.135 65.0' - 24.0' 2 - 12.0' RDWY 15.0 CB&VEG MED 2 - 2.0' C&G INSHLD1 2 - 5.0' PVD SHLD1 2 - 8.0' LWN SHLD2</p>	END MP: 6.398 NET ROADWAY ID LENGTH: 6.398
ROADWAY COMPOSITION	<p>6.000 28/FC-6</p> <p>6.135 28/FC-6</p> <p>6.398 28/FC-6</p>	
HORIZONTAL ALIGNMENT	<p>CURVE DATA NOT FIELD VERIFIED</p> <p>$\Delta=11^{\circ}16'20.00''$ $P=130'$</p>	
STRUCTURE DESCRIPTION	<p>6.068 1 - 24' X 92' CC</p>	
DISTRICT USE		
SIS		
FUN CLASS	RURAL MINOR ART	
SPEED LIMIT	55MPH 45MPH	
AC MAN CLS	ACCESS CLASS04 ACCESS CLASS04	6.398