




5 YR INV	SLD REV	BMP	EMP	INV	SLD REV
DATE 04/11/2018	04/18/2018				
BY FDOT	METRIC				

FLORIDA DEPARTMENT OF TRANSPORTATION
STRAIGHT LINE DIAGRAM OF ROAD INVENTORY

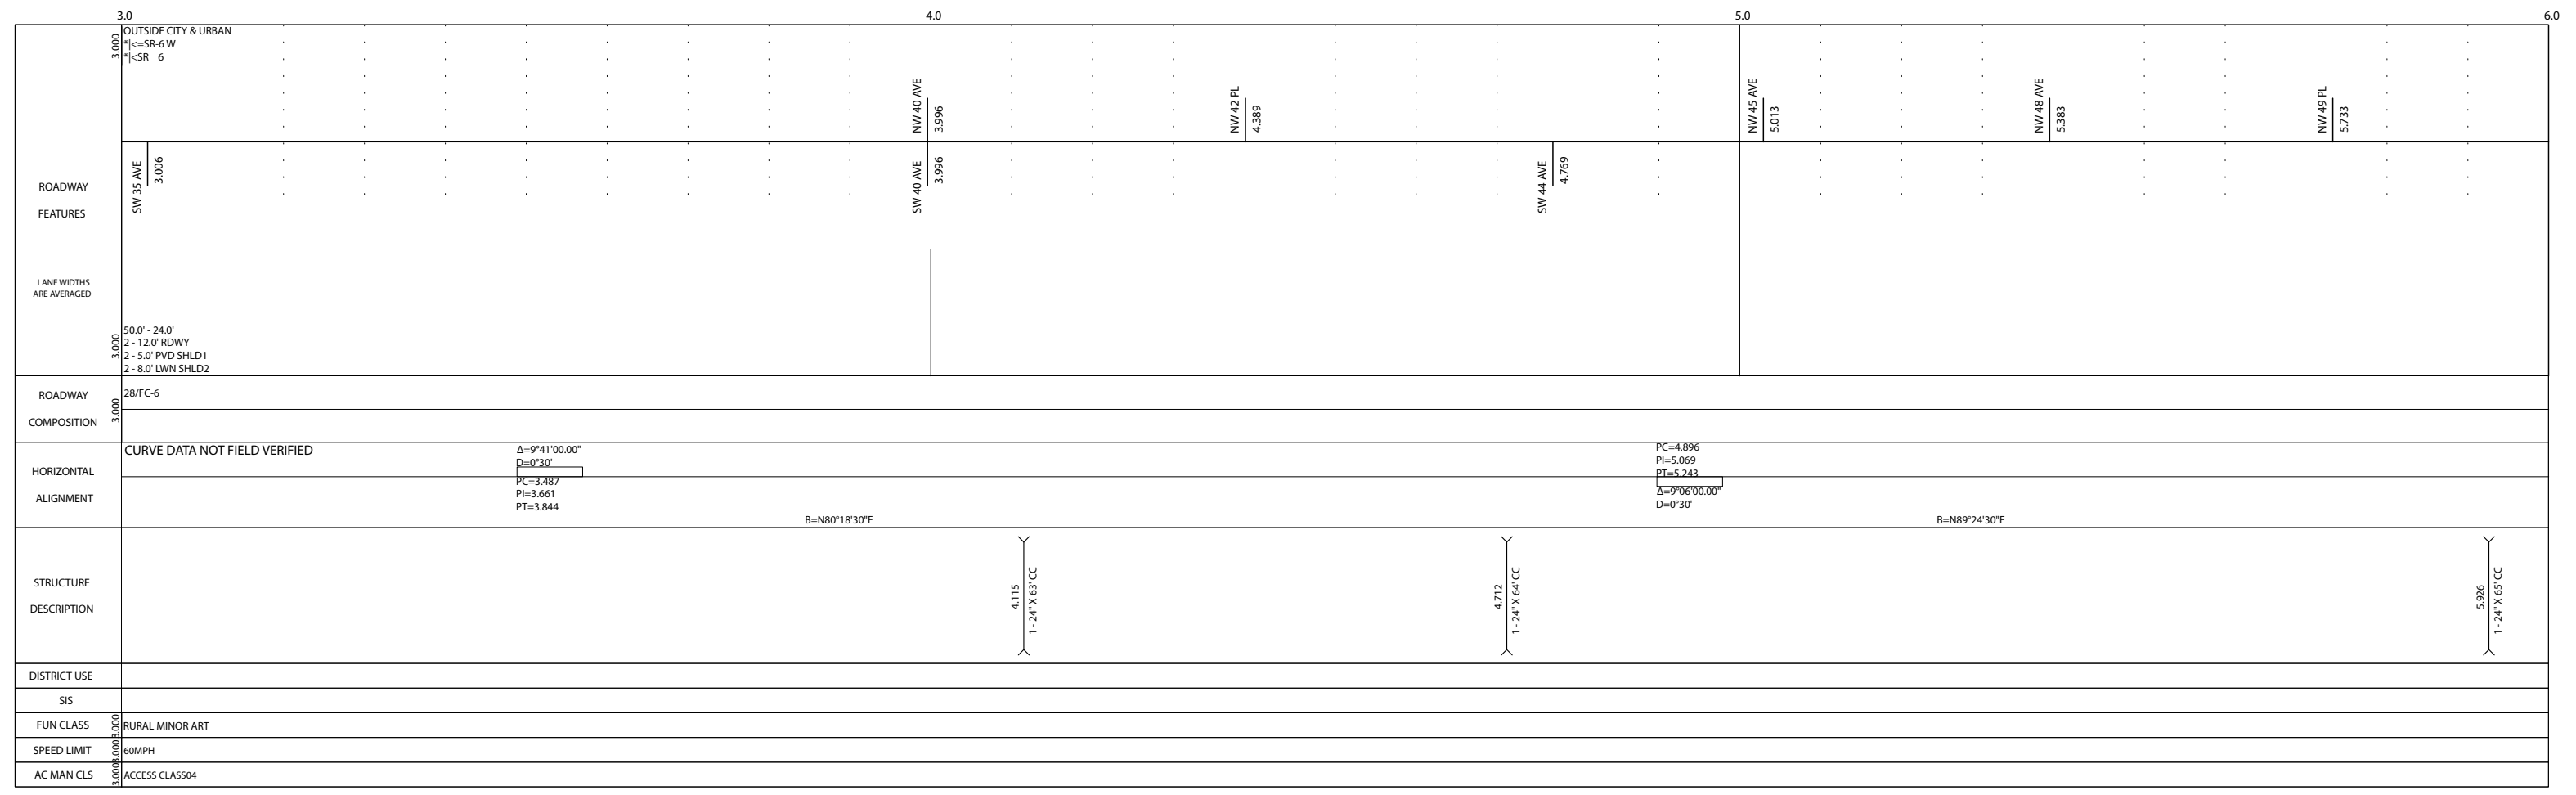


SECTION STATUS	INT. or US ROUTE NO.	STATE ROAD NO.	COUNTY	DISTRICT	ROADWAY ID	SHEET NO.
02		SR 6	HAMILTON	02	32050000	1 OF 3

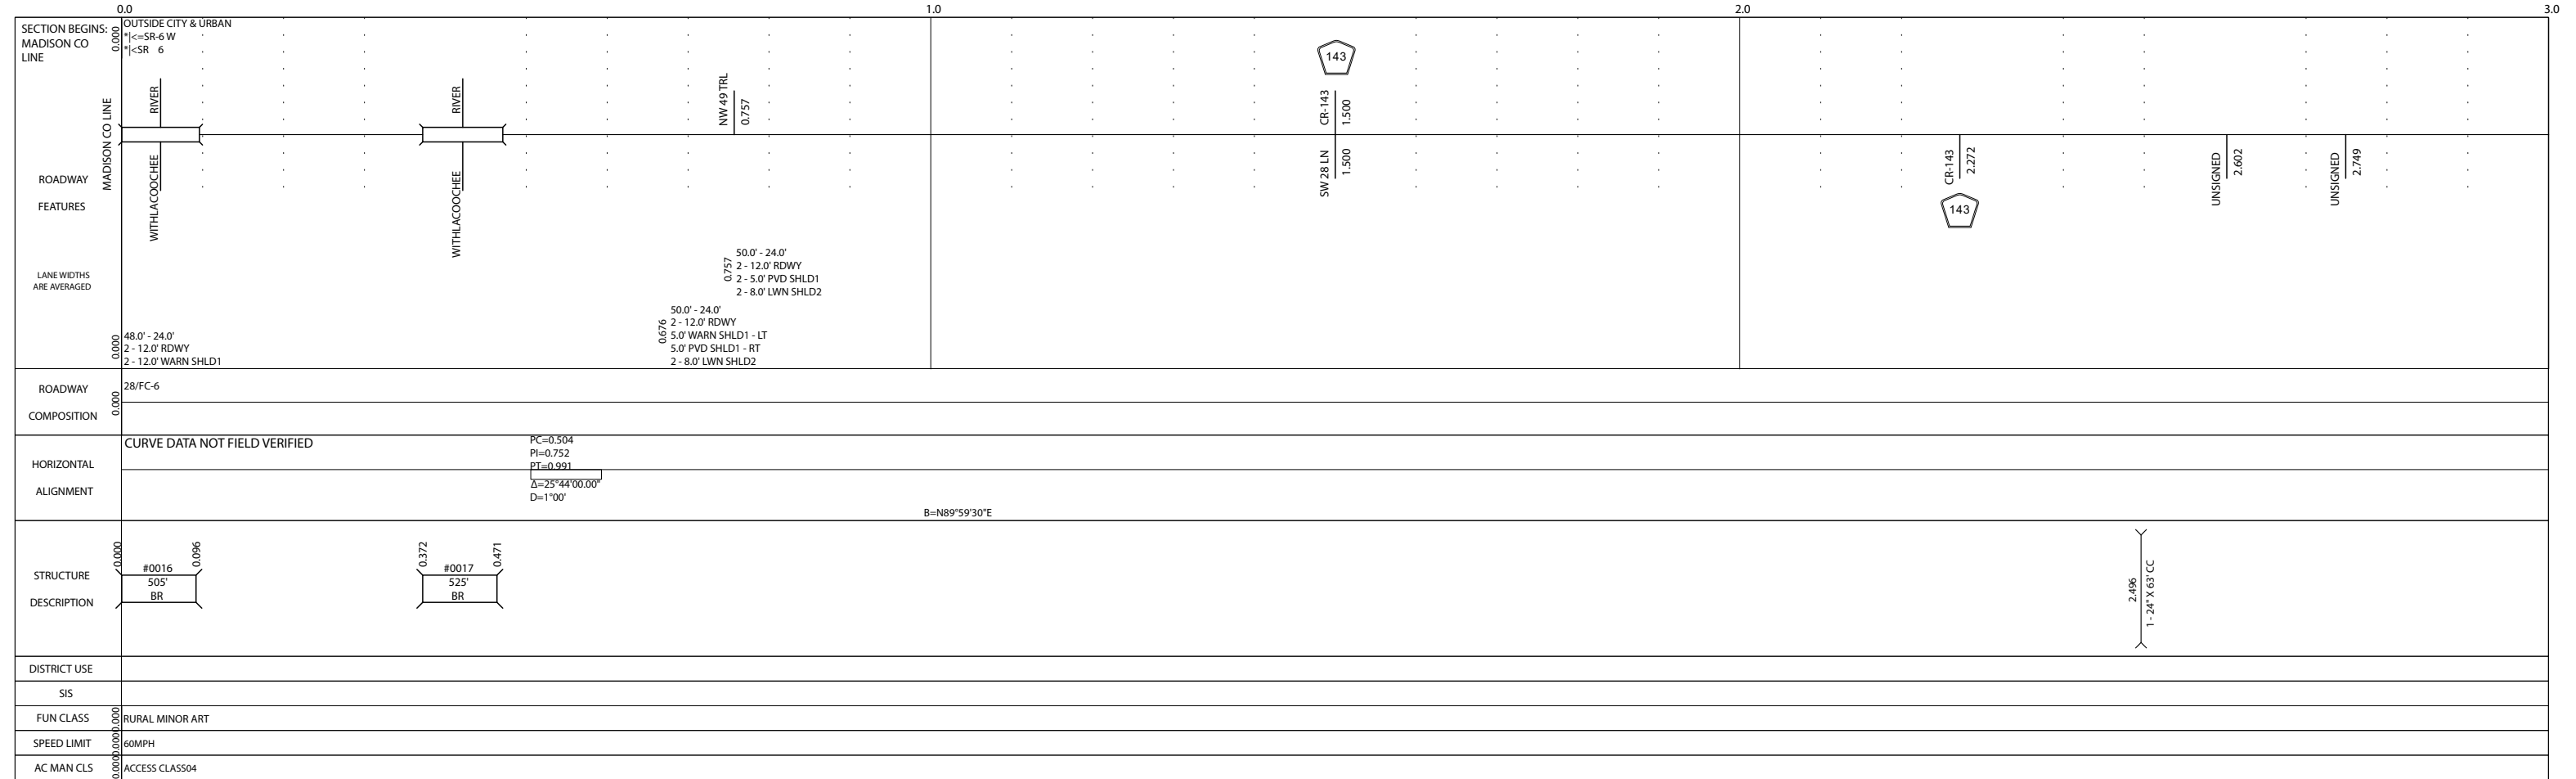

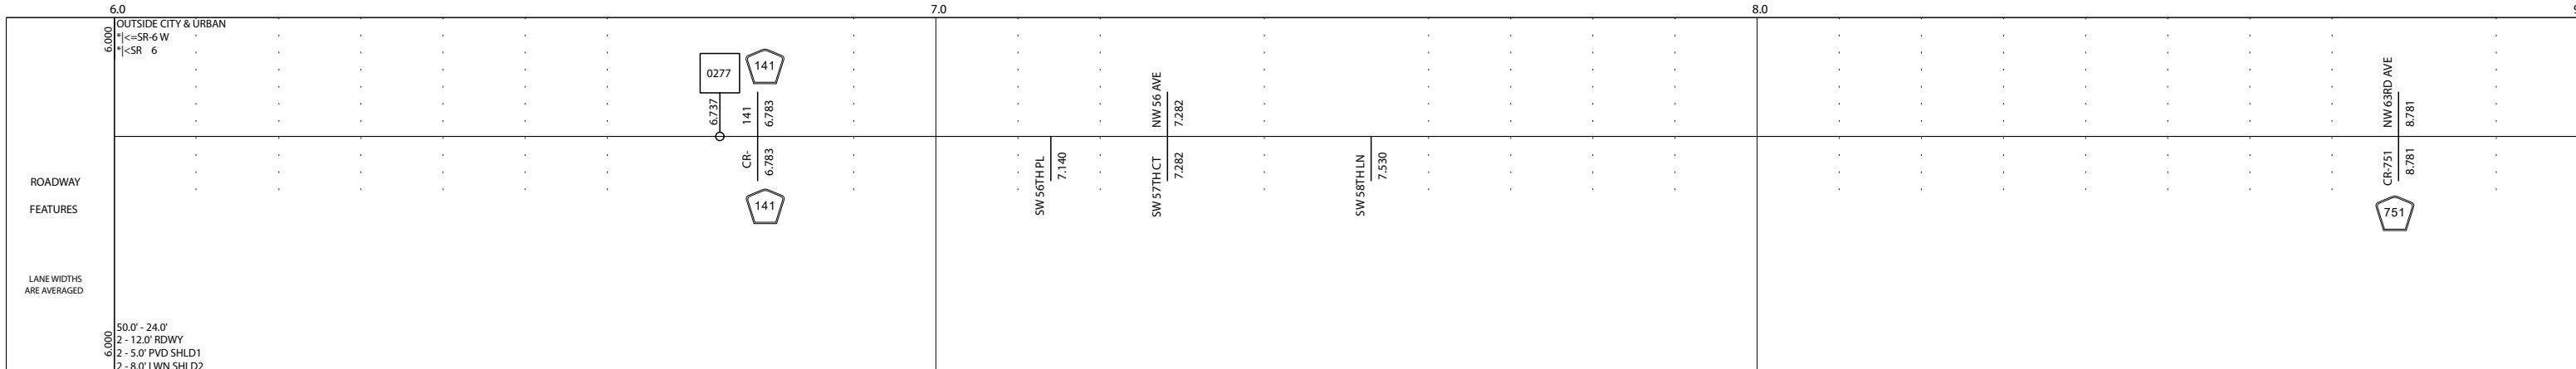

ROADWAY COMPOSITION	28/FC-6
HORIZONTAL ALIGNMENT	CURVE DATA NOT FIELD VERIFIED $\Delta=0^{\circ}01'00.00''$ $PI=6.554$ $B=N89^{\circ}23'30''E$
STRUCTURE DESCRIPTION	<div style="display: flex; justify-content: space-around; align-items: center;"> <div style="text-align: center;"> 6.931 $1-24' \times 65' CC$ </div> <div style="text-align: center;"> 7.184 $1-24' \times 62' CC$ </div> <div style="text-align: center;"> 7.428 $1-30' \times 63' CC$ </div> <div style="text-align: center;"> 7.571 $2-30' \times 70' CC$ </div> </div>
DISTRICT USE	SIS
FUN CLASS	RURAL MINOR ART
SPEED LIMIT	60MPH
AC MAN CLS	ACCESS CLASS04

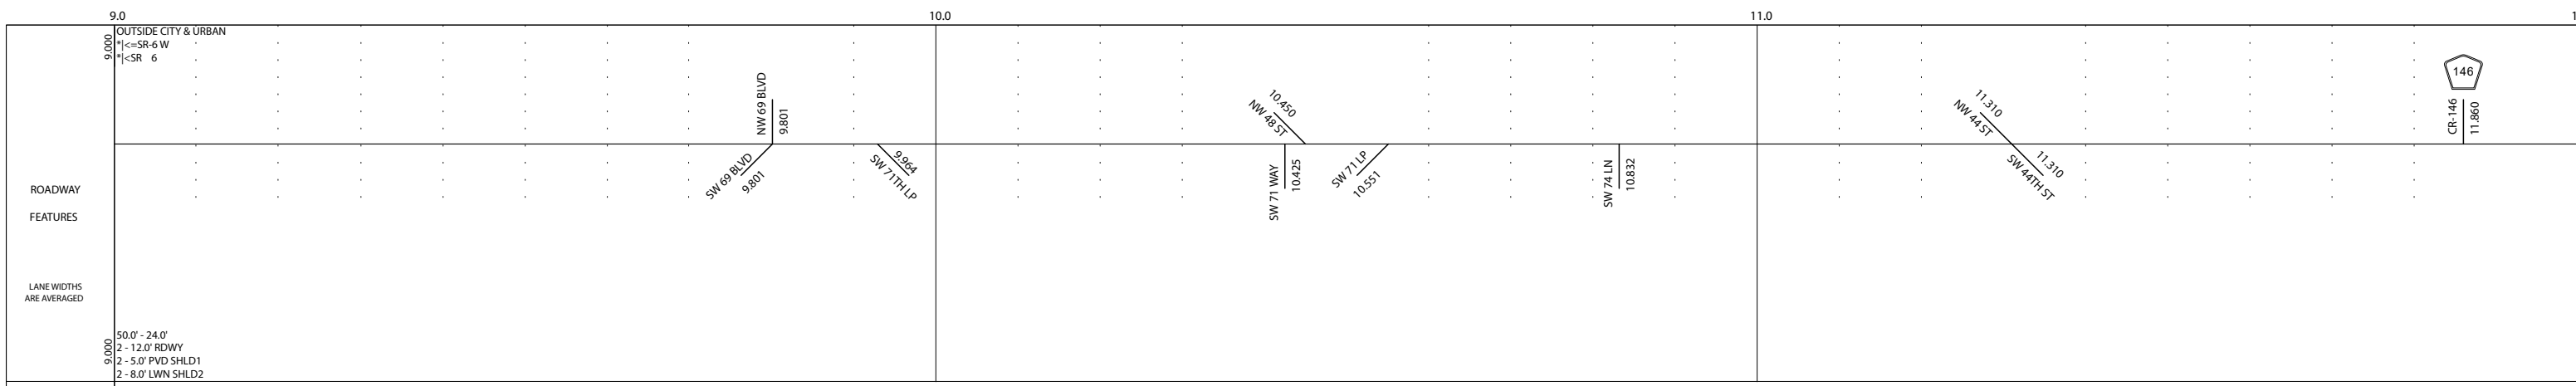

ROADWAY COMPOSITION	28/FC-6
HORIZONTAL ALIGNMENT	CURVE DATA NOT FIELD VERIFIED $\Delta=54^{\circ}47'00.00''$ $D=2'30''$ $PC=9.610$ $PI=9.835$ $PT=10.060$ $B=N34^{\circ}36'30''E$
STRUCTURE DESCRIPTION	<div style="display: flex; justify-content: space-around; align-items: center;"> <div style="text-align: center;"> 9.570 $1-24' \times 63' CC$ </div> <div style="text-align: center;"> 10.271 $1-24' \times 62' CC$ </div> <div style="text-align: center;"> 10.971 $1-24' \times 62' CC$ </div> <div style="text-align: center;"> 11.521 $1-24' \times 63' CC$ </div> <div style="text-align: center;"> 11.843 $1-24' \times 64' CC$ </div> <div style="text-align: center;"> 11.900 $1-24' \times 74' CC$ </div> <div style="text-align: center;"> 11.956 $1-24' \times 69' CC$ </div> </div>
DISTRICT USE	SIS
FUN CLASS	RURAL MINOR ART
SPEED LIMIT	60MPH
AC MAN CLS	ACCESS CLASS04

5 YR INV	SLD REV	BMP	EMP	INV	SLD REV
DATE 04/11/2018	04/18/2018				
BY FDOT	METRIC				

FLORIDA DEPARTMENT OF TRANSPORTATION
STRAIGHT LINE DIAGRAM OF ROAD INVENTORY



SECTION STATUS	INT. or US ROUTE NO.	STATE ROAD NO.	COUNTY	DISTRICT	ROADWAY ID	SHEET NO.
02		SR 6	HAMILTON	02	32050000	3 OF 3

ROADWAY FEATURES	<p>12.000 OUTSIDE CITY & URBAN</p> <p>12.011 59.0' - 26.0' 2 - 13.0' RDWY 17.0 PVD W/ BAR MED 2 - 8.0' WARN SHLD1</p> <p>12.000 50.0' - 24.0' 2 - 12.0' RDWY 2 - 5.0' PVD SHLD1 2 - 8.0' LWN SHLD2</p> <p>12.233 46.0' - 24.0' 2 - 12.0' RDWY 2 - 5.0' PVD SHLD1 2 - 6.0' LWN SHLD2</p>		SECTION ENDS: US-41/SR-25
ROADWAY COMPOSITION	<p>12.000 28/FC-6</p> <p>12.011 28/FC-6</p> <p>12.233 28/FC-6</p>		END MP: 13.452 NET ROADWAY ID LENGTH: 13.452
HORIZONTAL ALIGNMENT	<p>CURVE DATA NOT FIELD VERIFIED</p> <p>PC=12.765 PI=13.408 PT=13.043 Δ=40°29'00.00" D=2°45'</p> <p>Δ=27°00'00.00" D=6°00'</p> <p>PC=13.365 PI=13.408 PT=13.450</p>		
STRUCTURE DESCRIPTION	<p>12.106 #0039 59' UP</p> <p>12.117 #0046 59' UP</p> <p>12.120</p> <p>12.131</p> <p>12.495 1-24' X 65' CC</p> <p>12.859 1-24' X 70' CC</p> <p>13.066 2-24' X 68' CC</p>		
DISTRICT USE			
SIS			
FUN CLASS	RURAL MINOR ART		
SPEED LIMIT	45MPH	55MPH	45MPH
AC MAN CLS	ACCESS CLASS04		ACCESS CLASS04