
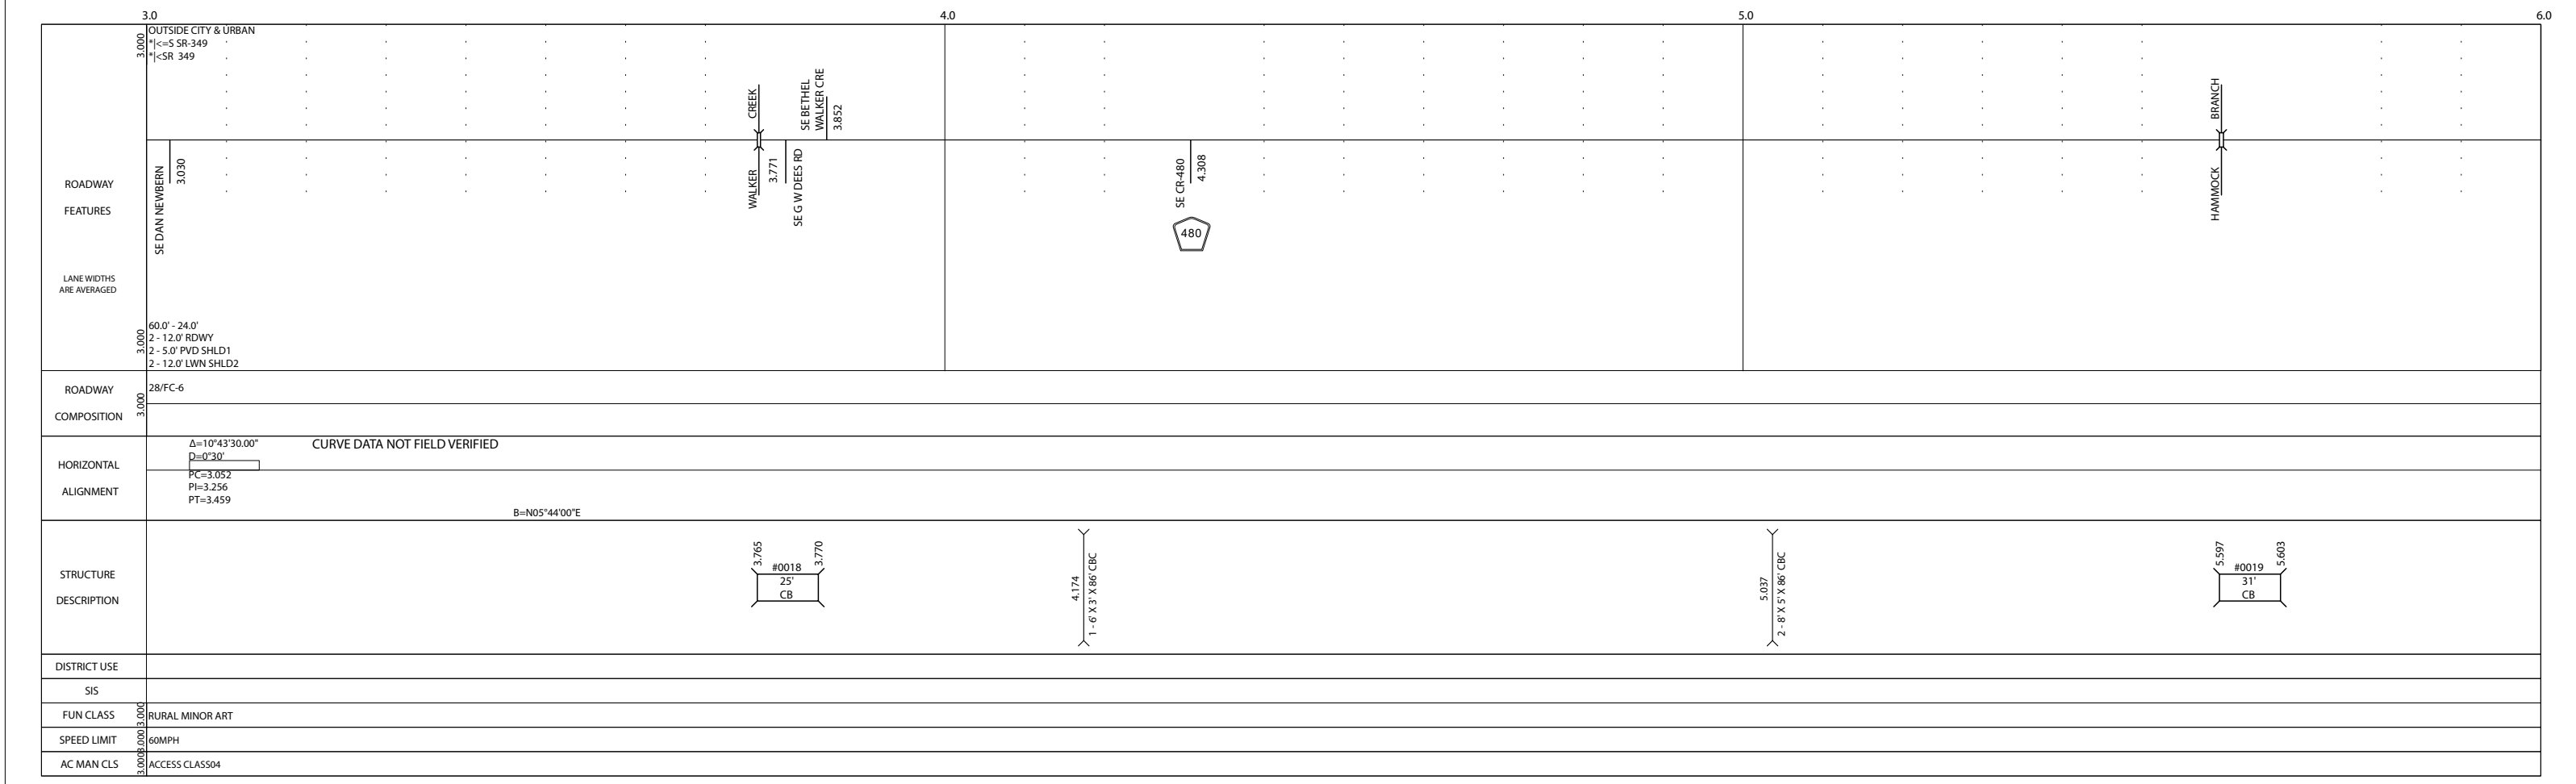


FLORIDA DEPARTMENT OF TRANSPORTATION
STRAIGHT LINE DIAGRAM OF ROAD INVENTORY

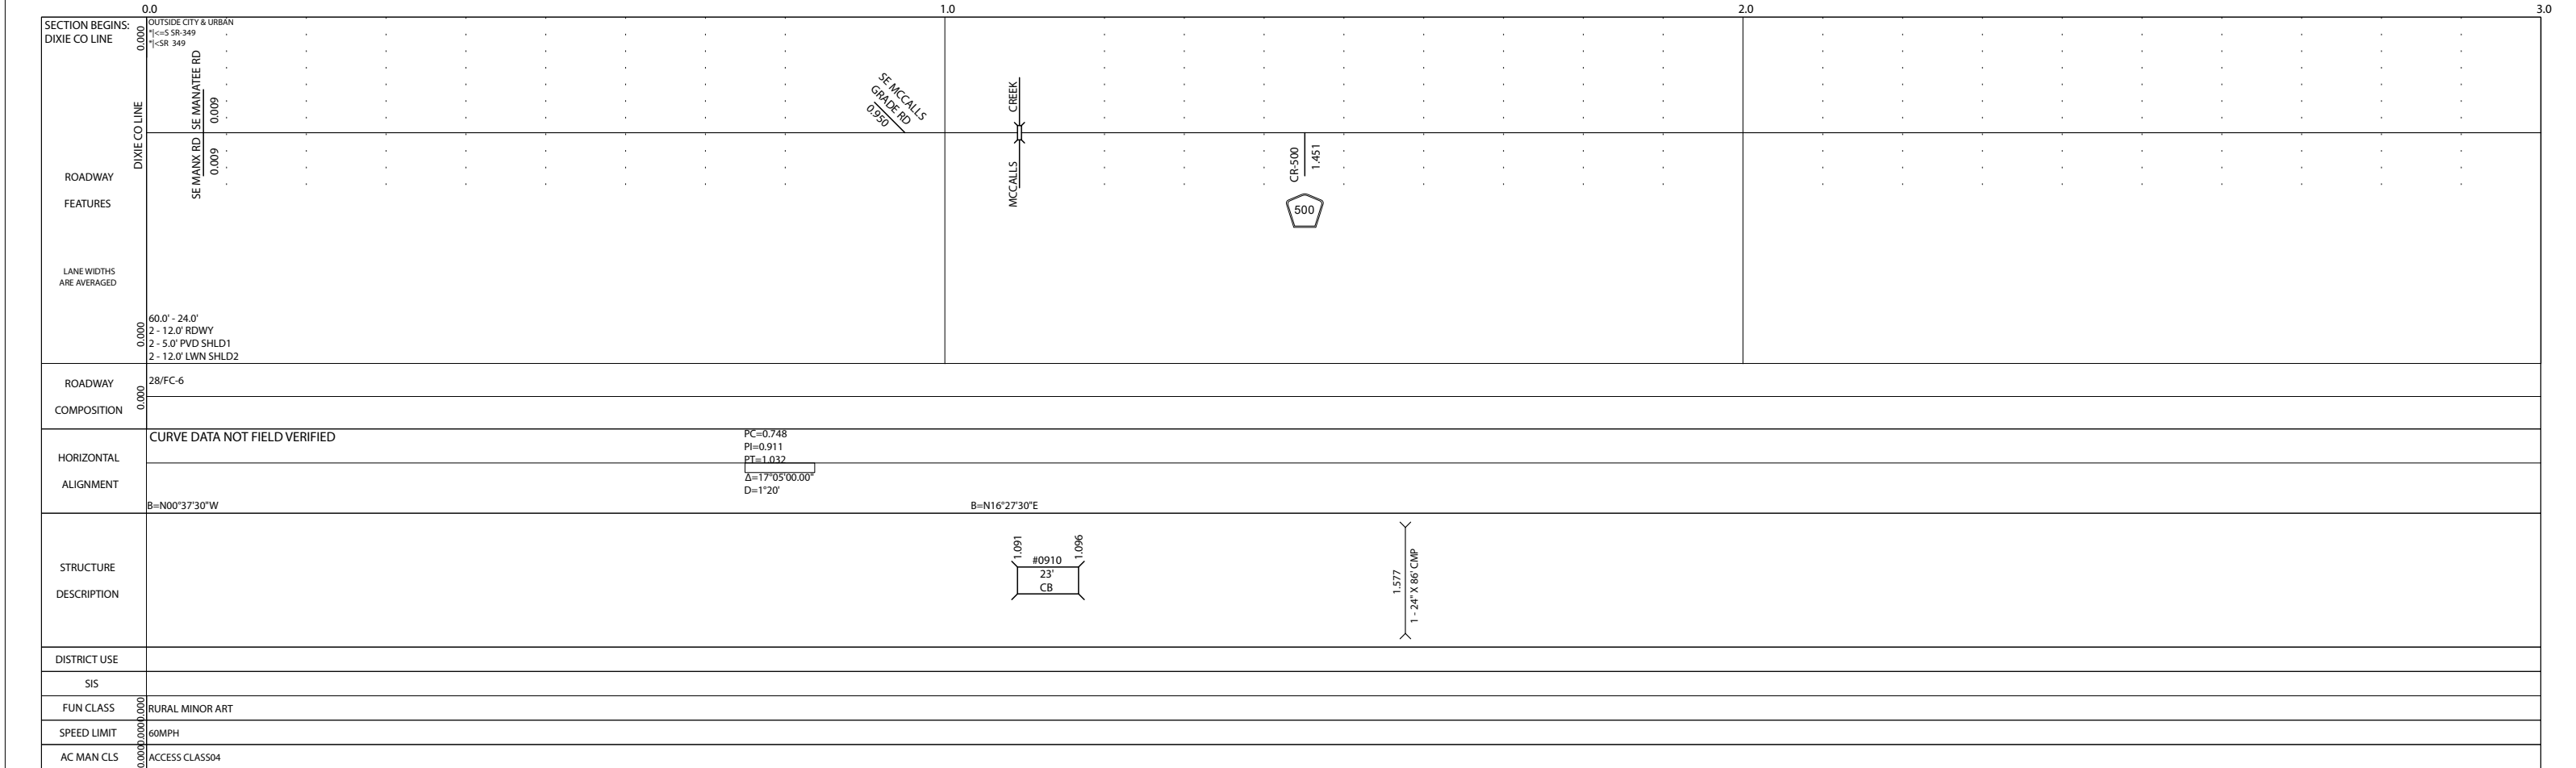

5 YR INV		SLD REV		BMP	EMP	INV		SLD REV		SECTION STATUS	INT. or US ROUTE NO.	STATE ROAD NO.	COUNTY	DISTRICT	ROADWAY ID	SHEET NO.
DATE	06/26/2017	07/12/2017		0.000	8.724	09/27/2017 METRIC	09/27/2017 METRIC			02		SR 349	LAFAYETTE	02	33030000	2 OF 2
BY	Metric Engineering, Inc.		Metric Engineering, Inc.													
ROADWAY FEATURES	6.000 OUTSIDE CITY & URBAN * <= 5 SR-349 * < SR 349		6.312 SE ARABIAN RD		7.000 SE BRIMAN RD 7.153		7.279 SE BEAVER RD 7.279		7.326 MAYPOPE CREEK 7.332		8.000 CR-475 8.366		8.724 SECTION ENDS: E US-27/SR-20		27 20	
LANE WIDTHS ARE AVERAGED	6.000 60.0' - 24.0' 2 - 12.0' RDWY 2 - 5.0' PVD SHLD1 2 - 12.0' LWN SHLD2												8.724 END MP: 8.724 NET ROADWAY ID LENGTH: 8.724			
ROADWAY COMPOSITION	6.000 28/FC-6															
HORIZONTAL ALIGNMENT	6.000 CURVE DATA NOT FIELD VERIFIED								6.000 Δ=7°27'00.00" D=0°30' PC=7.797 PI=7.938 PT=8.079		B=N01°43'00"W					
STRUCTURE DESCRIPTION	6.000 2 - 6' X 4' X 88' CBC		6.573 1 - 24' X 86' CMP				7.326 #0028 33' CB						8.689 1 - 36' X 90' CMP			
DISTRICT USE	6.000 SIS															
FUN CLASS	6.000 RURAL MINOR ART															
SPEED LIMIT	6.000 50MPH															
AC MAN CLS	6.000 ACCESS CLASS04												ACCESS CLASS04		8.724	