

5 YR INV		SLD REV		BMP	EMP	INV		SLD REV		SECTION STATUS	INT. or US ROUTE NO.	STATE ROAD NO.	COUNTY	DISTRICT	ROADWAY ID	SHEET NO.
DATE	10/20/2015	11/02/2015		2.016	3.821	10/04/2018 PECS	10/09/2018 METRIC	FLORIDA DEPARTMENT OF TRANSPORTATION STRAIGHT LINE DIAGRAM OF ROAD INVENTORY		02	US 17	SR 5	NASSAU	02	74020000	1 OF 3
BY	Metric Engineering, Inc.		Metric Engineering, Inc.		0.000	13.375	11/02/2015 Metric Engineering, Inc.	11/02/2015 Metric Engineering, Inc.								
SECTION BEGINS:	0.0															
DUVAL CO LINE	OUTSIDE CITY & URBAN * <=US-17 * <SR 5 * <US 17															
ROADWAY FEATURES	CREWS CREEK NASSAU CREEK HARRIS RD 1.758 COMMERCIAL PARK DR 2.016 TRINITY CIR 2.105 LANDOVER DR 2.175 CALLAWAY DR 2.522 NEVADA AVE 2.918															
LANE WIDTHS ARE AVERAGED	50.0' - 24.0' 2 - 12.0' RDWY 2 - 5.0' PVD SHLD1 2 - 8.0' LWN SHLD2															
ROADWAY COMPOSITION	28/FC-6															
HORIZONTAL ALIGNMENT																
STRUCTURE DESCRIPTION	#0129 238' BR #0130 172' BR 1-30' X 62' CC 1-3' X 2' X 60' CBC															
DISTRICT USE	SIS															
FUN CLASS	RURAL PRIN ART OTHER															
SPEED LIMIT	60MPH															
AC MAN CLS	ACCESS CLASS04															



3.0		4.0		5.0		6.0										
SECTION BEGINS:	3.0															
DUVAL CO LINE	INSIDE URBAN, OUTSIDE CITY * YULEE * <=US-17 * <SR 5 * <US 17															
ROADWAY FEATURES	APT ENT 3.485 APT ENT 3.528 APT ENT 3.606 CROSBY AVE 3.859 SOWELL RD 3.932 DAIRY RD 4.274 HAMILTON ST 4.913 GOODREAD RD 5.555 BRANCH OF LOFTON CRK 5.683															
LANE WIDTHS ARE AVERAGED	48.0' - 24.0' 3.094 2 - 12.0' RDWY 2 - 4.0' PVD SHLD1 2 - 8.0' LWN SHLD2															
ROADWAY COMPOSITION	28/FC-6 28/FC-5 28/FC-6 28/FC-6															
HORIZONTAL ALIGNMENT																
STRUCTURE DESCRIPTION	1-3' X 3' X 60' CBC 4.156 4.306 4.564 5.191 5.702 #0131 43' CB 5.710															
DISTRICT USE	SIS															
FUN CLASS	URBAN PRIN ART OTHER															
SPEED LIMIT	55MPH															
AC MAN CLS	ACCESS CLASS04															

5 YR INV	SLD REV	BMP	EMP	INV	SLD REV
DATE	10/20/2015	2.016	3.821	10/04/2018 PECS	10/09/2018 METRIC
BY	Metric Engineering, Inc.	0.000	13.375	11/01/2018 Metric Engineering, Inc.	11/02/2018 Metric Engineering, Inc.

FLORIDA DEPARTMENT OF TRANSPORTATION
STRAIGHT LINE DIAGRAM OF ROAD INVENTORY



SECTION STATUS	INT. or US ROUTE NO.	STATE ROAD NO.	COUNTY	DISTRICT	ROADWAY ID	SHEET NO.
02	US 17	SR 5	NASSAU	02	74020000	2 OF 3

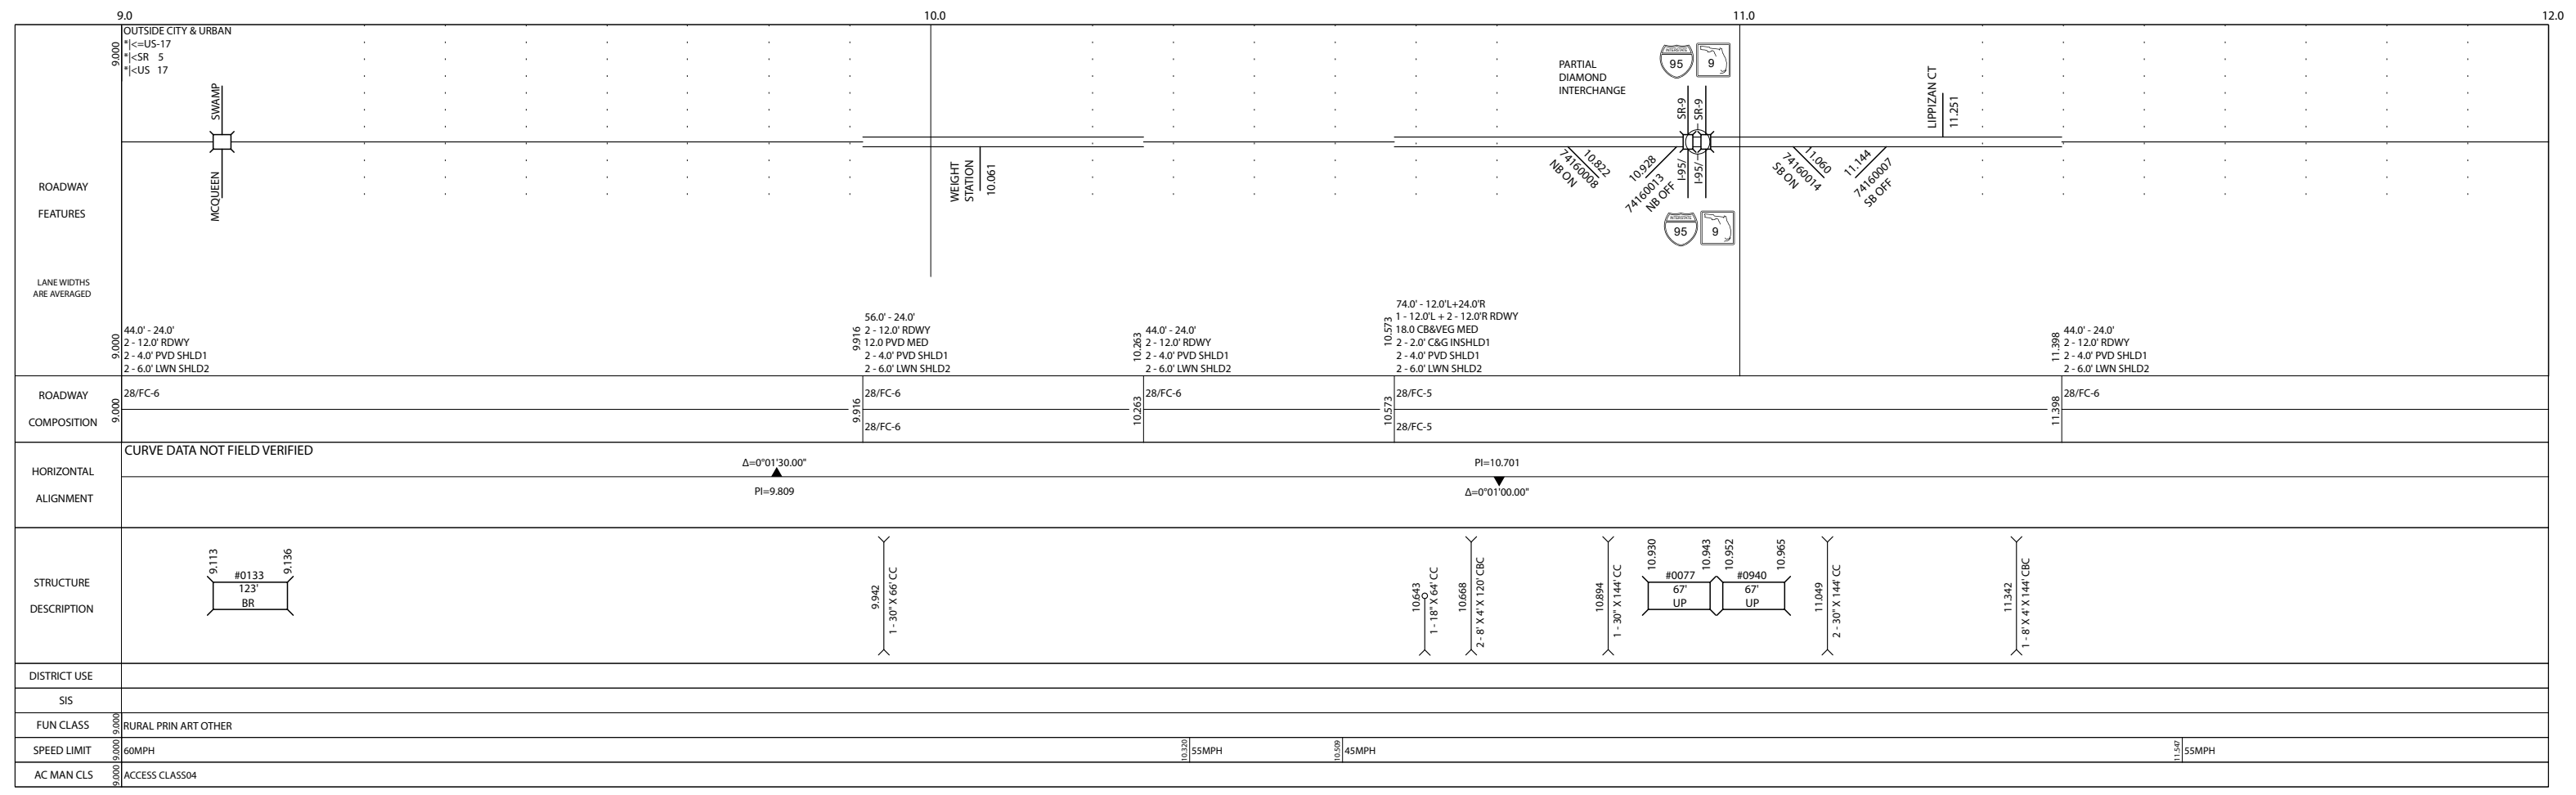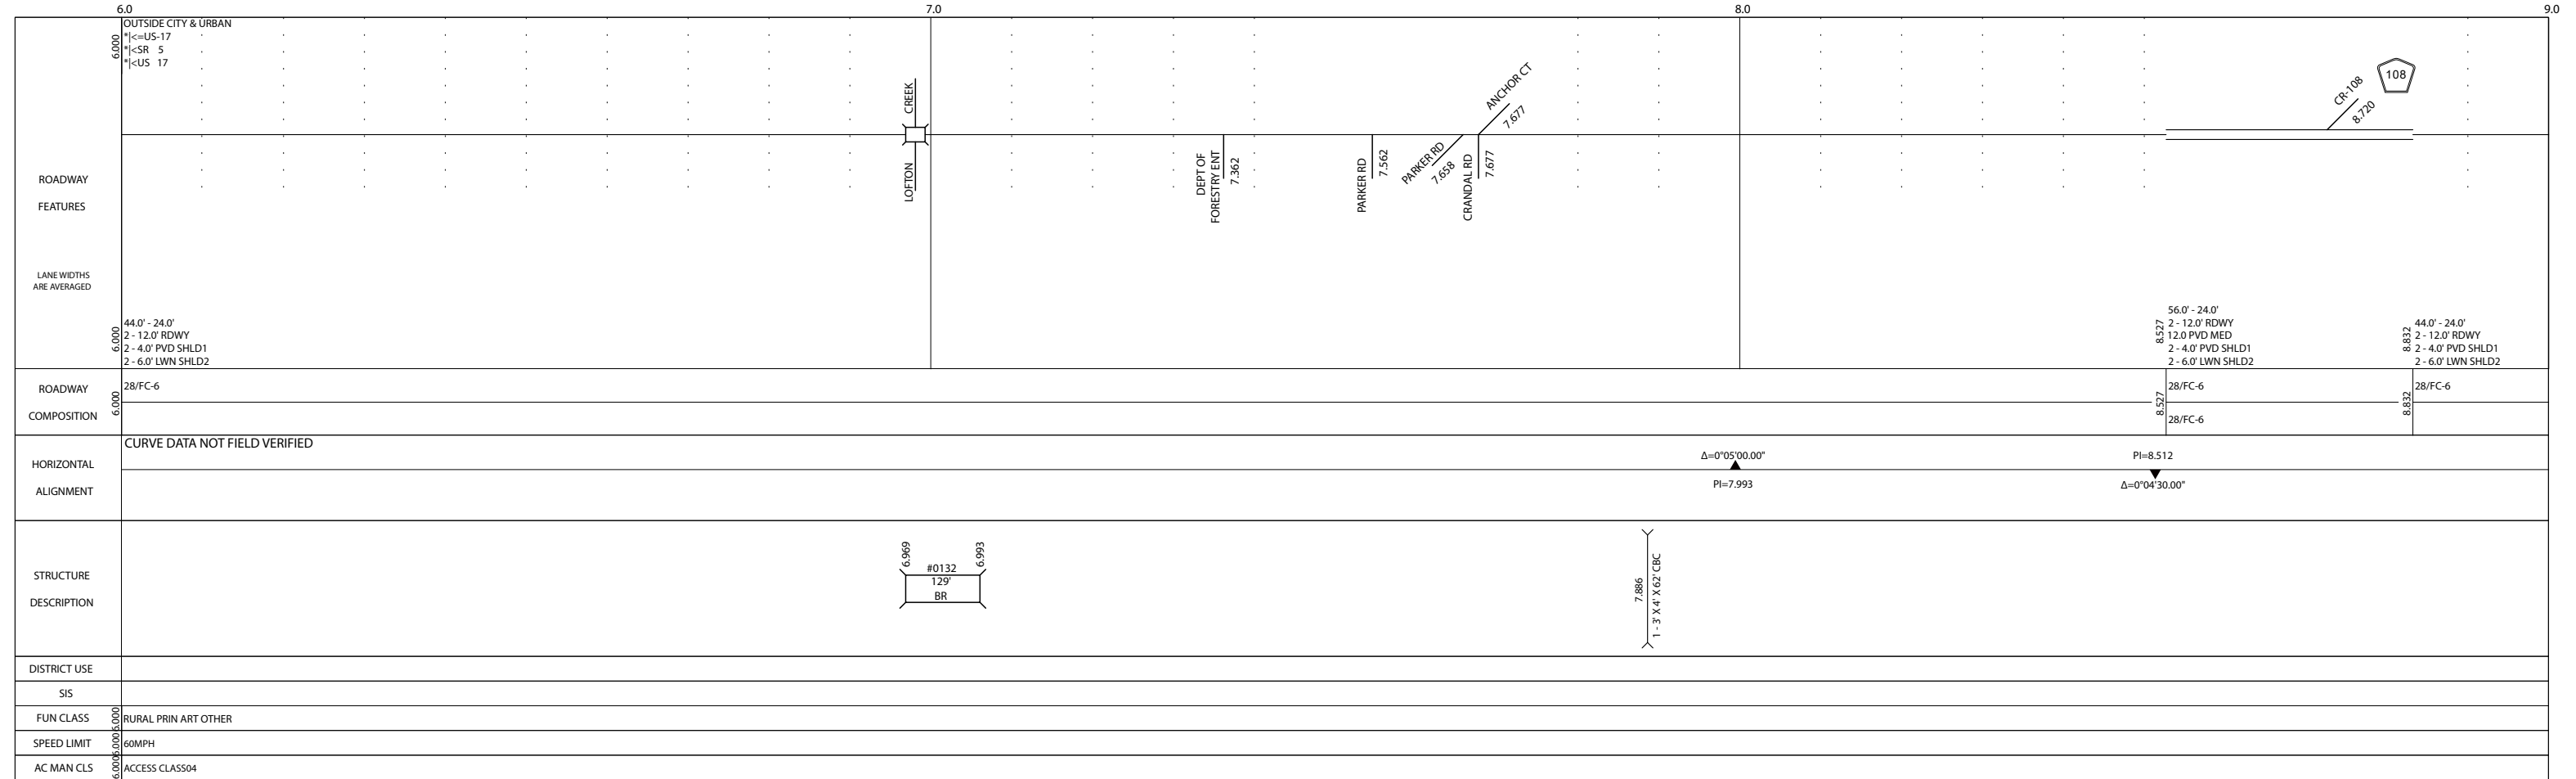

5 YR INV	SLD REV	BMP	EMP	INV	SLD REV	
DATE	10/20/2015	11/02/2015	2.016	3.821	10/04/2018 PECS	10/09/2018 METRIC
BY	Metric Engineering, Inc.	Metric Engineering, Inc.	0.000	13.375	11/02/2015 Metric Engineering, Inc.	11/02/2015 Metric Engineering, Inc.

FLORIDA DEPARTMENT OF TRANSPORTATION
STRAIGHT LINE DIAGRAM OF ROAD INVENTORY



SECTION STATUS	INT. or US ROUTE NO.	STATE ROAD NO.	COUNTY	DISTRICT	ROADWAY ID	SHEET NO.
02	US 17	SR 5	NASSAU	02	74020000	3 OF 3

