
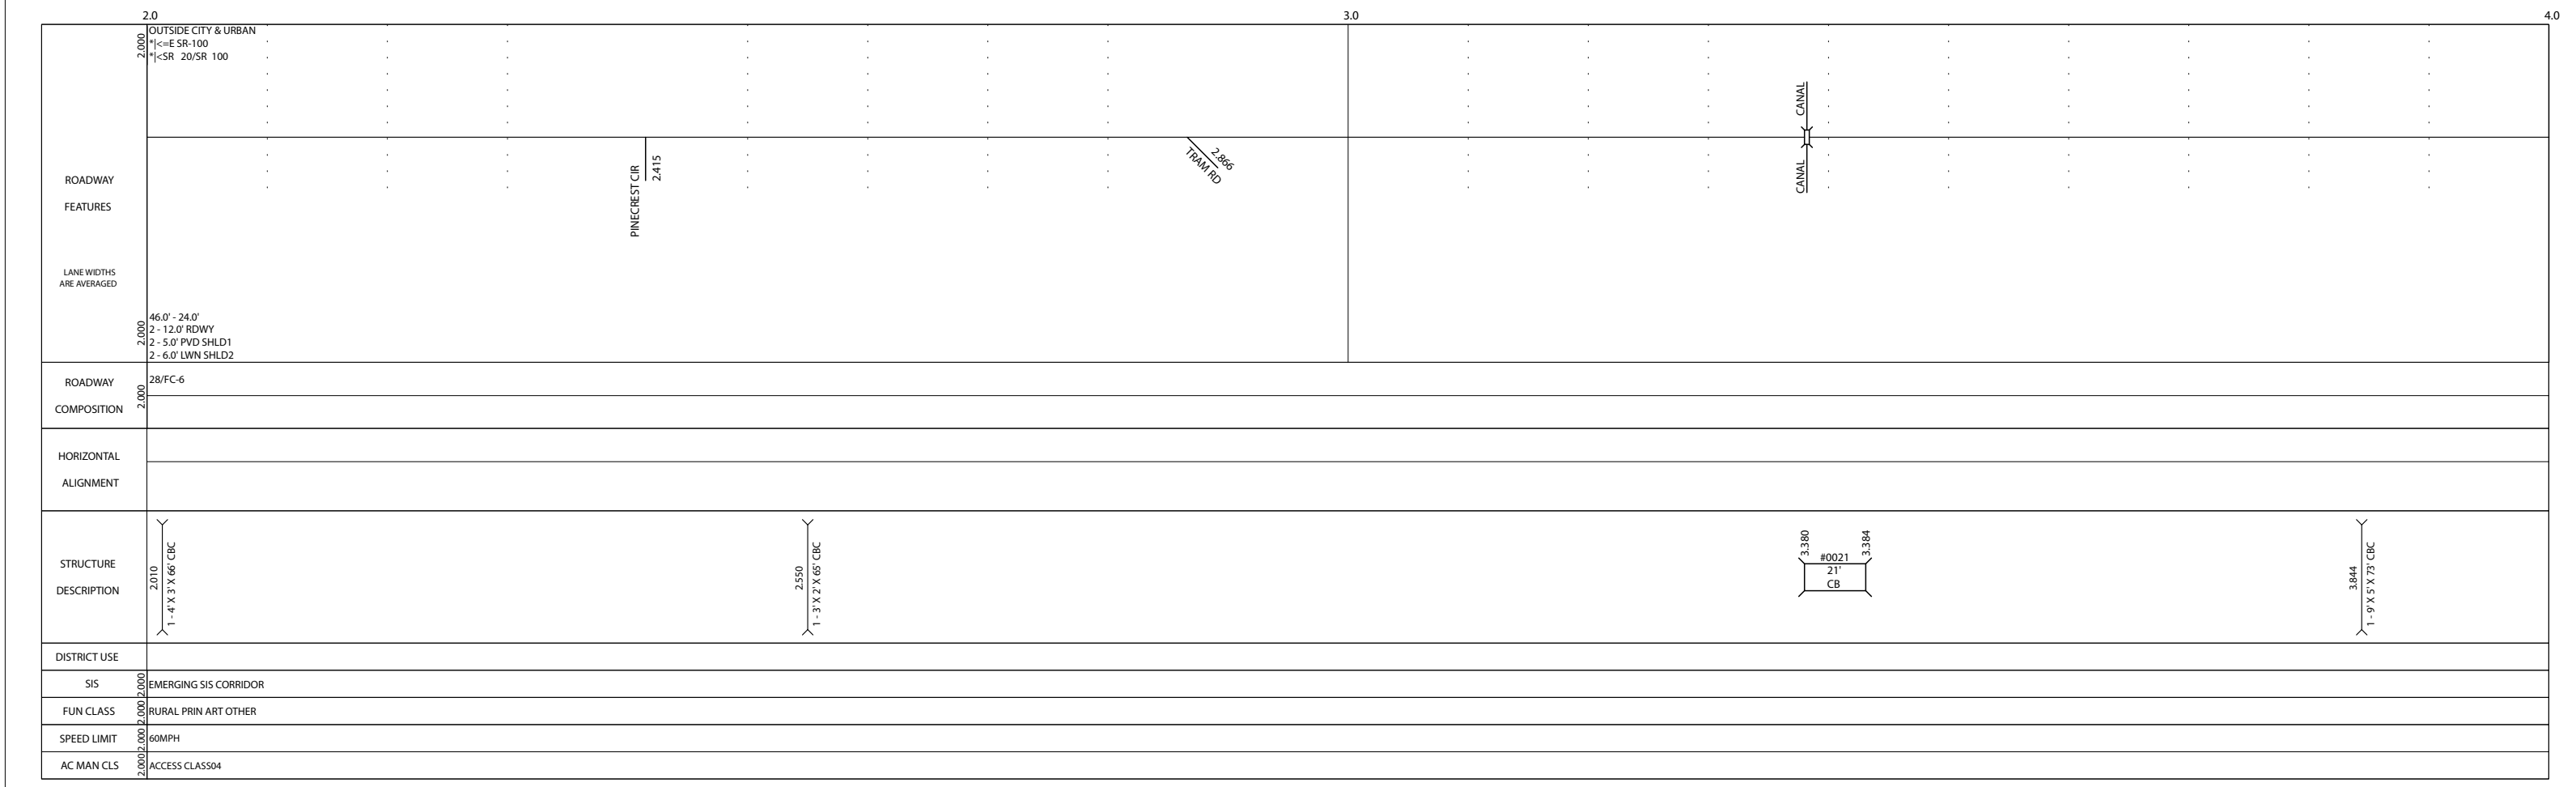


FLORIDA DEPARTMENT OF TRANSPORTATION  
**STRAIGHT LINE DIAGRAM OF ROAD INVENTORY**

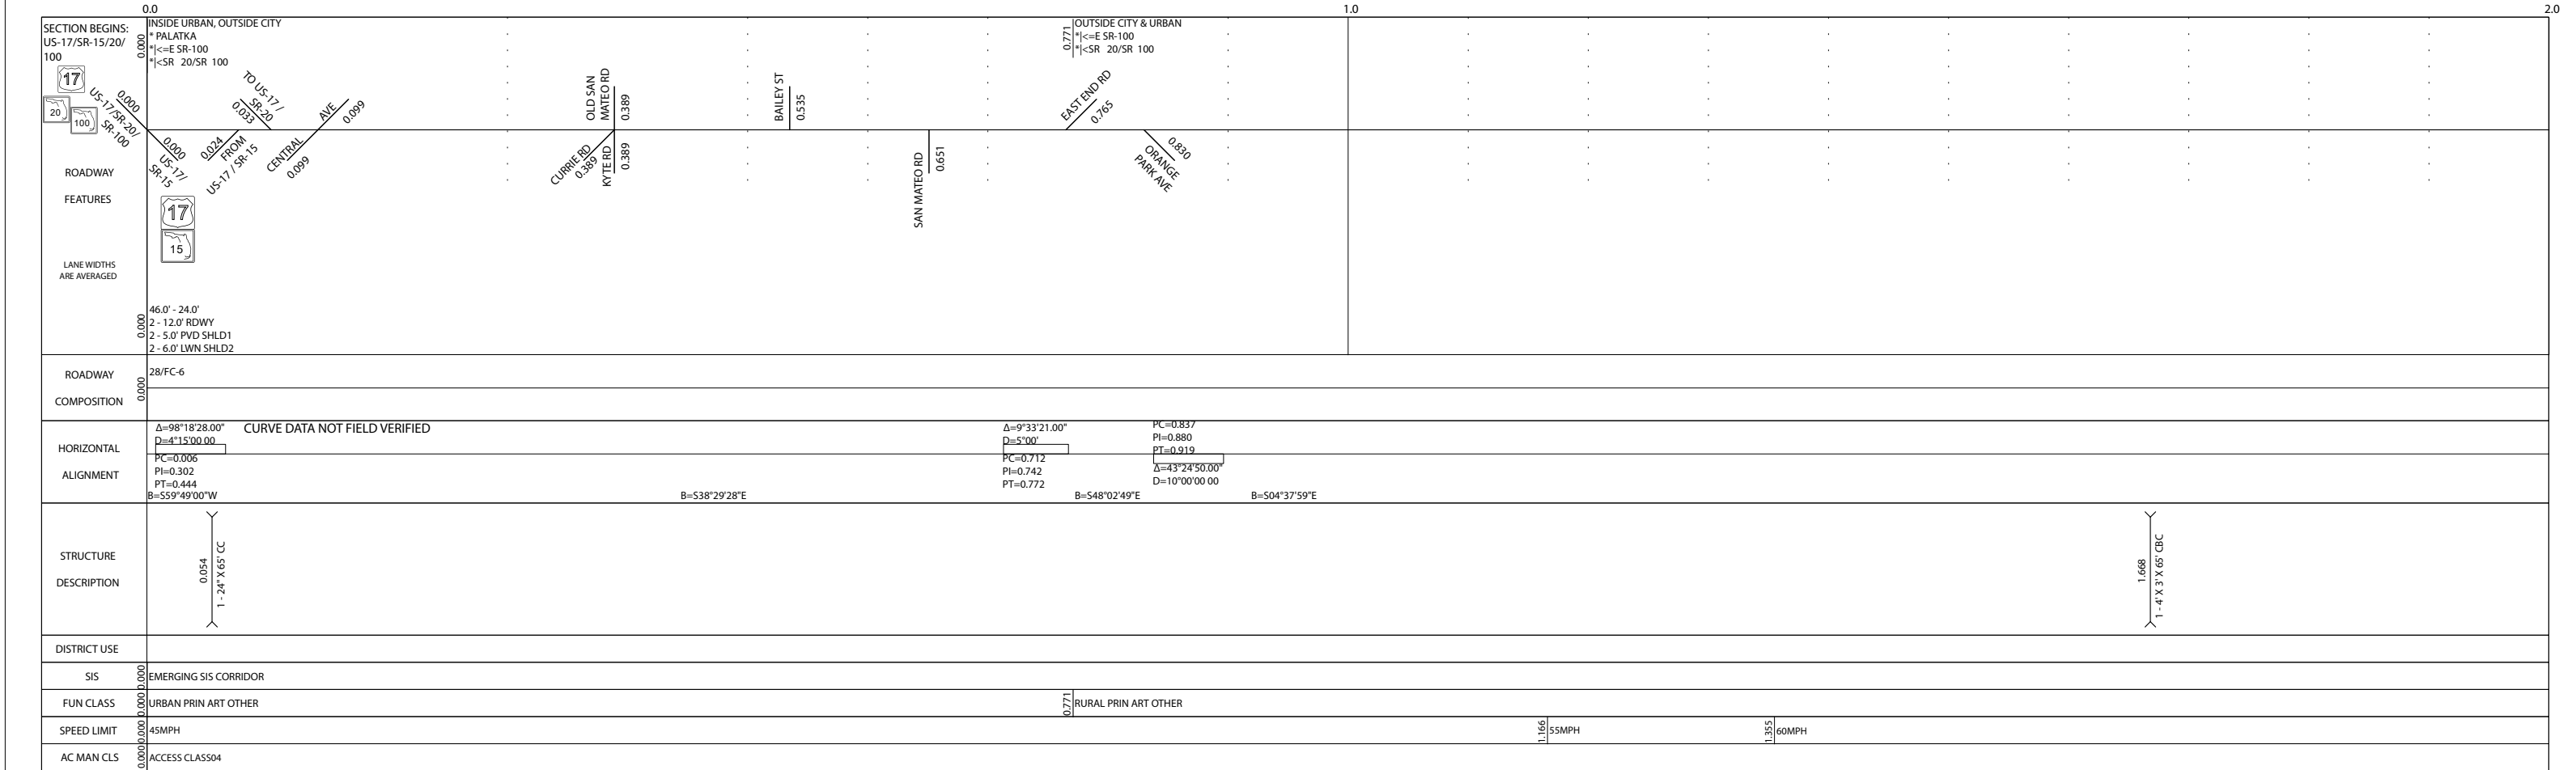

	4.0		5.0		6.0
ROADWAY FEATURES		OUTSIDE CITY & URBAN 1 - <= E SR-100 1 - < SR 20/SR 100			
LANE WIDTHS ARE AVERAGED		46.0' - 24.0' 2 - 12.0' RDWY 2 - 5.0' PVD SHLD1 2 - 6.0' LWN SHLD2			

ROADWAY COMPOSITION	4.000	28/FC-6			
HORIZONTAL ALIGNMENT					
STRUCTURE DESCRIPTION					
DISTRICT USE					
SIS		EMERGING SIS CORRIDOR			
FUN CLASS		RURAL PRIN ART OTHER			
SPEED LIMIT		50MPH			
AC MAN CLS		ACCESS CLASS04			

	6.0				
ROADWAY FEATURES		OUTSIDE CITY & URBAN 1 - <= E SR-100 1 - < SR 20/SR 100		SECTION ENDS: FLAGLER CO LINE	
LANE WIDTHS ARE AVERAGED		46.0' - 24.0' 2 - 12.0' RDWY 2 - 5.0' PVD SHLD1 2 - 6.0' LWN SHLD2		END MP: 6.093 NET ROADWAY ID LENGTH: 6.093	
ROADWAY COMPOSITION		28/FC-6			
HORIZONTAL ALIGNMENT					
STRUCTURE DESCRIPTION					
DISTRICT USE					
SIS		EMERGING SIS CORRIDOR		6.093	
FUN CLASS		RURAL PRIN ART OTHER			
SPEED LIMIT		50MPH			
AC MAN CLS		ACCESS CLASS04	ACCESS CLASS04	6.093	