
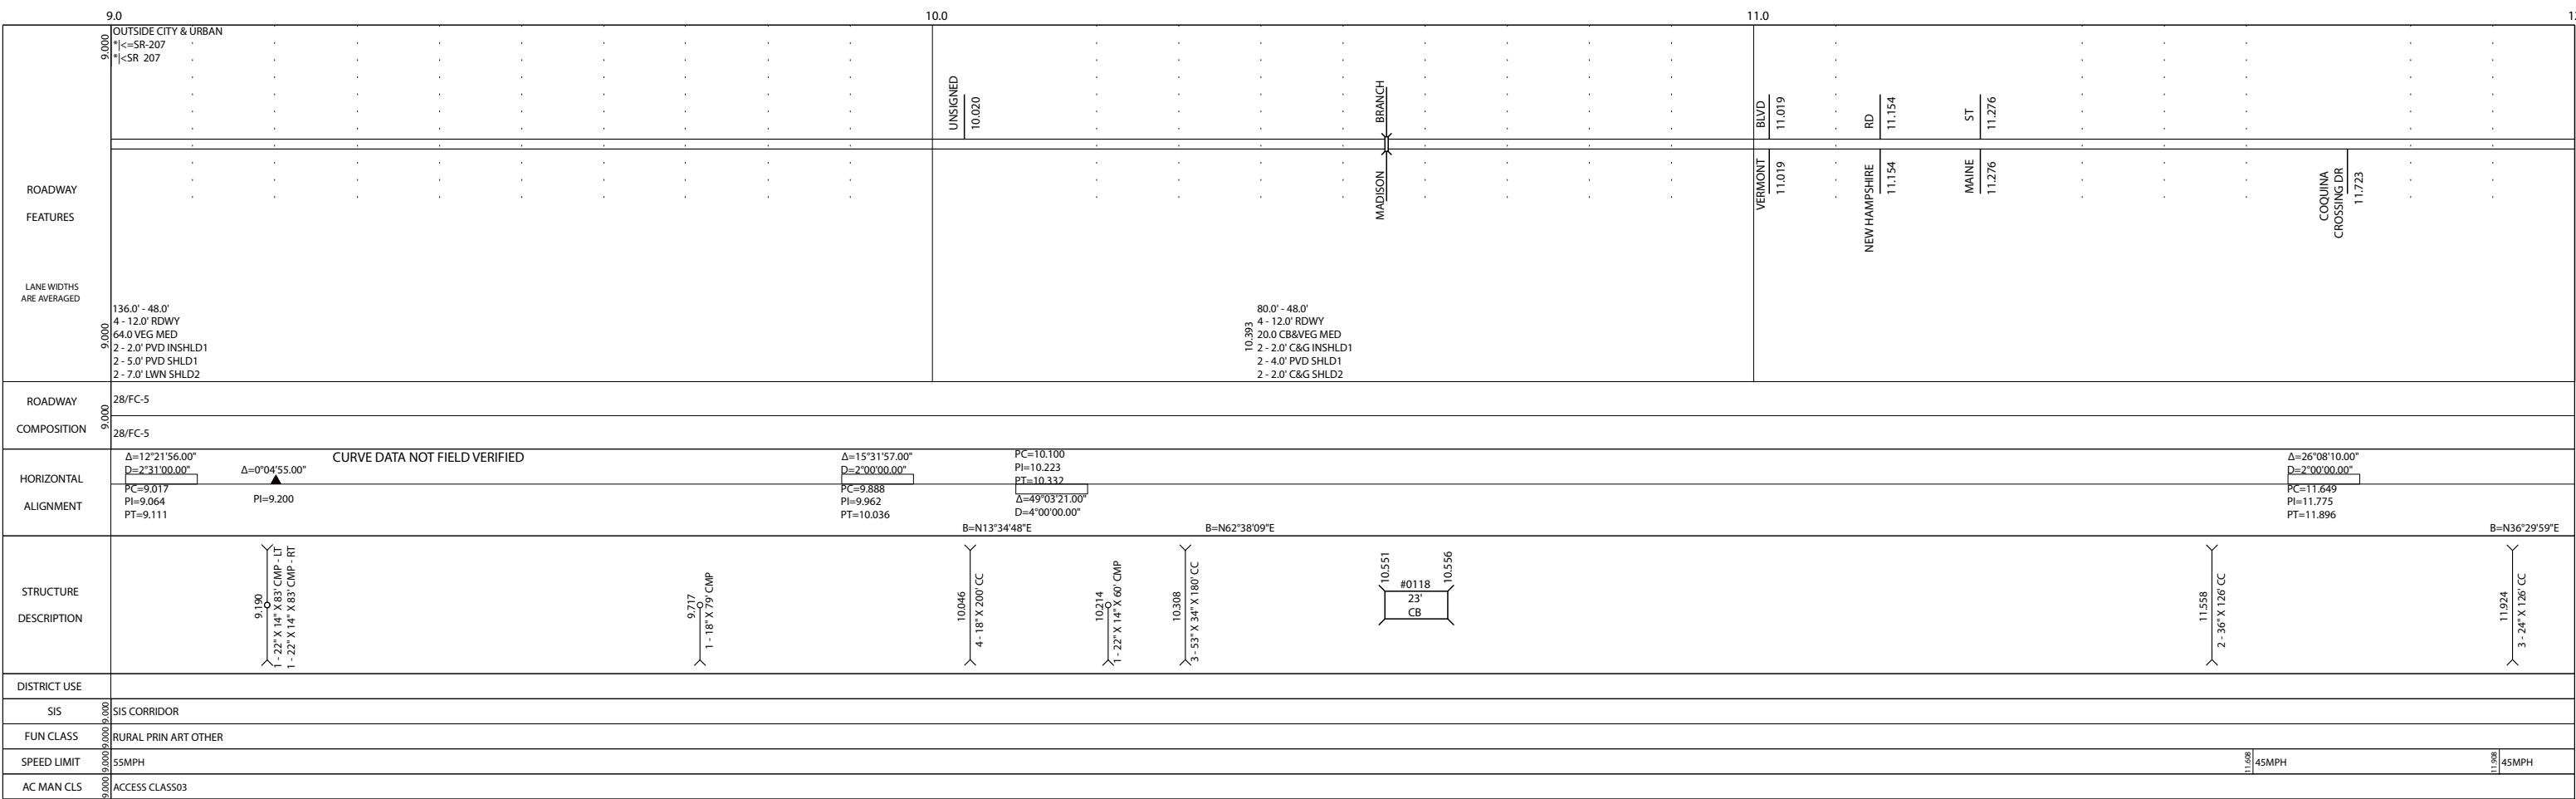


SYR INV		SLD REV		BMP	EMP	INV	SLD REV	SECTION STATUS		INT. or US ROUTE NO.	STATE ROAD NO.	COUNTY	DISTRICT	ROADWAY ID	SHEET NO:
DATE	09/12/2018		10/26/2018					02			SR 207	ST. JOHNS	02	78051000	1 OF 3
BY	METRIC		METRIC												

SECTION BEGINS:	0.0	1.0	2.0	3.0
PUTNAM CO LINE	OUTSIDE CITY & URBAN * <-SR-207 * <-SR 207	INSIDE CITY, NOT URBAN * <-SR-207 * <-SR 207	OUTSIDE CITY & URBAN * <-SR-207 * <-SR 207	
ROADWAY	MERRYFIELD LN			
FEATURES	OLD HASTINGS RD 0.305	CRACKER BRANCH 0.565	S DANCY AVE 0.761	BEAMAN AVE 1.143
LANE WIDTHS ARE AVERAGED	136.0' - 48.0' 4 - 12.0' RDWY 64.0 VEG MED 2 - 2.0' PVD INSHLD1 2 - 5.0' PVD SHLD1 2 - 7.0' LWV SHLD2	82.0' - 44.0' 4 - 11.0' RDWY 22.0 CB&VEG MED 2 - 2.0' C&G INSHLD1 2 - 6.0' PVD SHLD1 2 - 2.0' C&G SHLD2	82.0' - 44.0' 4 - 11.0' RDWY 22.0 TFSP MED 2 - 6.0' PVD SHLD1 2 - 2.0' C&G SHLD2	82.0' - 44.0' 4 - 11.0' RDWY 22.0 CB&VEG MED 2 - 2.0' C&G INSHLD1 2 - 6.0' PVD SHLD1 2 - 2.0' C&G SHLD2
ROADWAY COMPOSITION	28/FC-5			
HORIZONTAL ALIGNMENT	CURVE DATA NOT FIELD VERIFIED PC=0.244 PI=0.374 PT=0.499 Δ=27°00'03.00" D=2'00'00.00"	Δ=1°29'00.00" D=0°30' PC=0.577 PI=0.605 PT=0.633	Δ=0°27'13.00" PI=0.786	Δ=44°36'45.00" D=2'00'00.00" PC=1.547 PI=1.769 PT=1.969
STRUCTURE DESCRIPTION	0.079 1-15' X 118 CC	0.170 1-15' X 108 CC	0.232 1-15' X 100 CC	0.535 #0110 171' BR
DISTRICT USE	SIS	SIS CORRIDOR		
FUN CLASS	RURAL PRIN ART OTHER			
SPEED LIMIT	55MPH	45MPH	55MPH	55MPH
AC MAN CLS	ACCESS CLASS03	ACCESS CLASS03	ACCESS CLASS05	ACCESS CLASS03

SECTION BEGINS:	3.0	4.0	5.0	6.0
PUTNAM CO LINE	OUTSIDE CITY & URBAN * <-SR-207 * <-SR 207			
ROADWAY	COMPEN BRANCH RD 3.178	OLD SR-207 3.824	OLD SR-207 4.279	
LANE WIDTHS ARE AVERAGED	136.0' - 48.0' 4 - 12.0' RDWY 64.0 VEG MED 2 - 2.0' PVD INSHLD1 2 - 5.0' PVD SHLD1 2 - 7.0' LWV SHLD2			
ROADWAY COMPOSITION	28/FC-5			
HORIZONTAL ALIGNMENT	CURVE DATA NOT FIELD VERIFIED PC=3.661 PI=3.715 PT=3.767 Δ=27°53'18.00" D=5'00'00.00"	PC=4.026 PI=4.170 PT=4.286 Δ=61°45'52.00" D=4'30"	PC=4.329 PI=4.416 PT=4.496 Δ=39°32'30.00" D=4'30'00.00"	PC=5.137 PI=5.155 PT=5.173 Δ=1°20'25.00" PI=4.791
STRUCTURE DESCRIPTION	3.208 1-22' X 14' X 94' CMP	3.620 2-36' X 102' CMP-LT 2-36' X 84' CMP-RT	3.832 2-8' X 5' X 230' CBC	4.132 1-30' X 100' CC-LT 1-30' X 88' CC-RT
DISTRICT USE	SIS	SIS CORRIDOR		
FUN CLASS	RURAL PRIN ART OTHER			
SPEED LIMIT	50MPH	55MPH		
AC MAN CLS	ACCESS CLASS03			

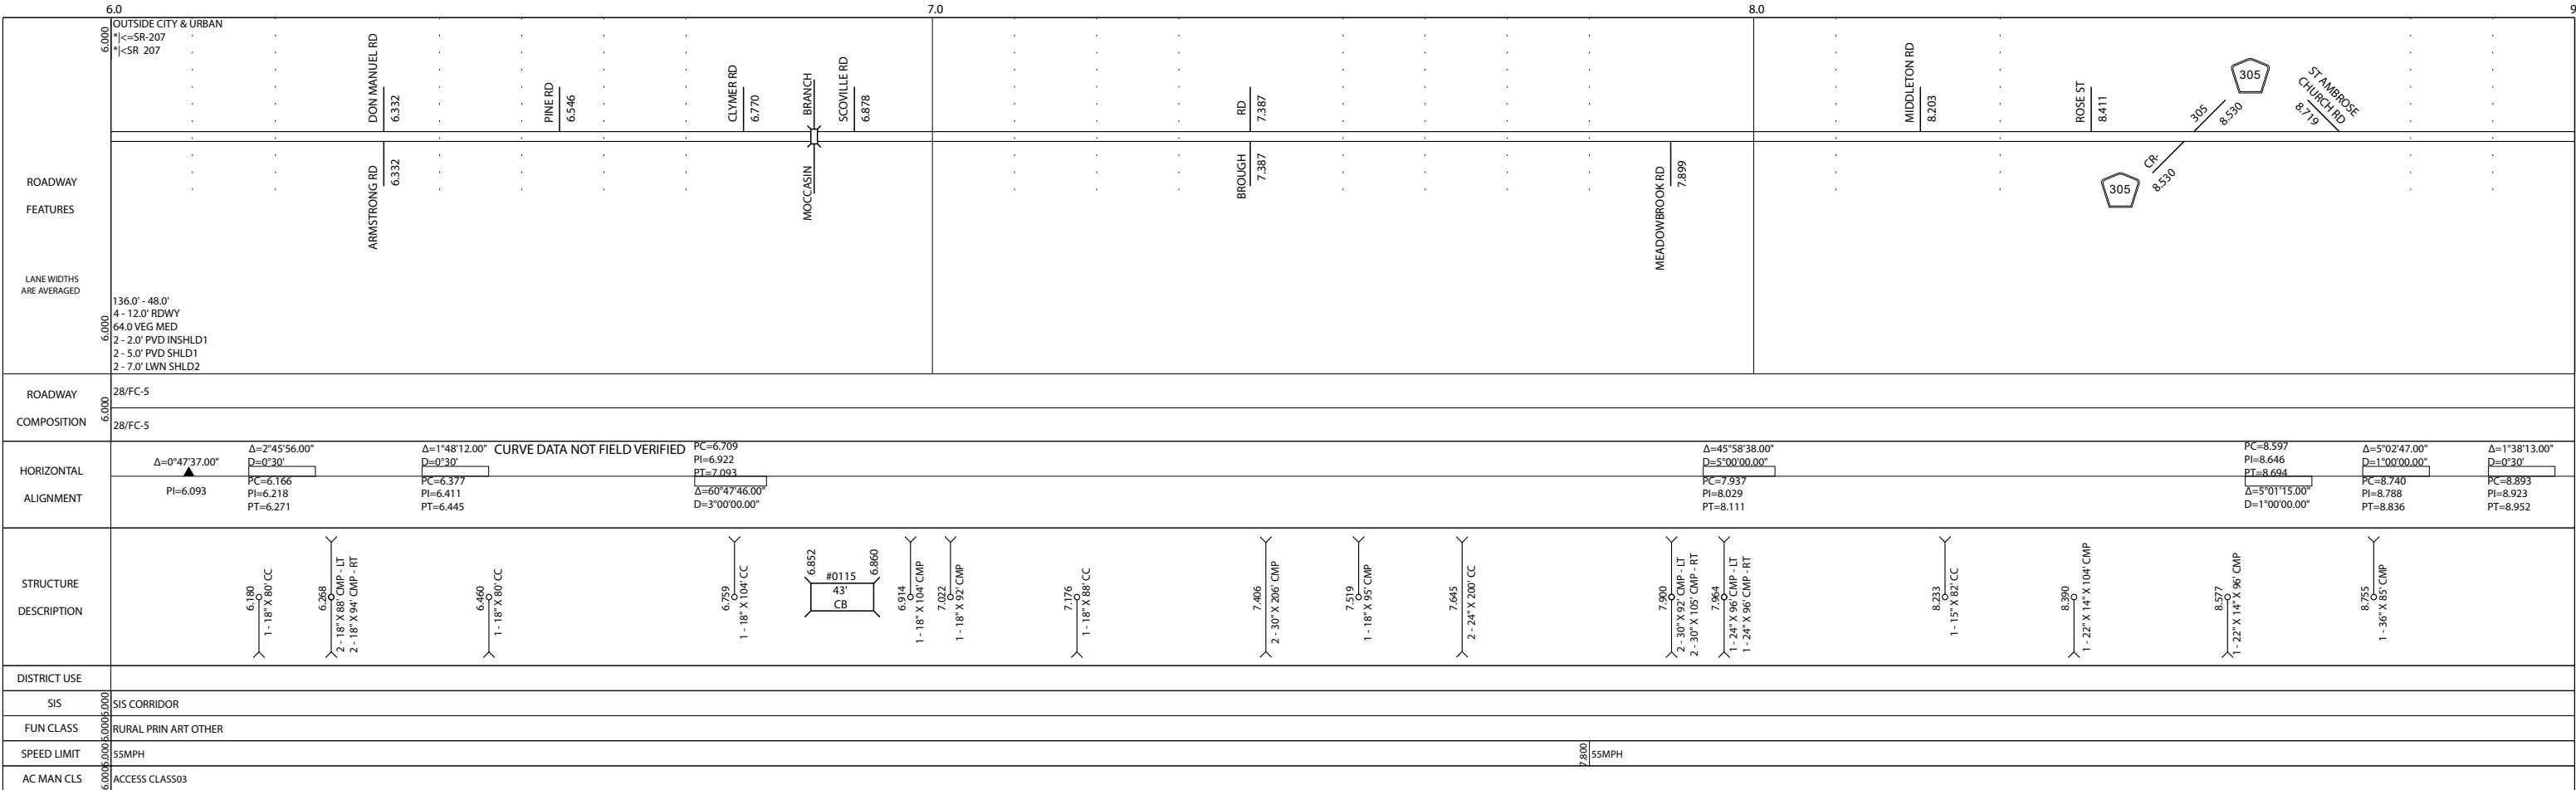

**STRAIGHT LINE DIAGRAM OF ROAD INVENTORY**

12.0	13.0	14.0	15.0
OUTSIDE CITY & URBAN * SR-207 * SR 207			INSIDE URBAN, OUTSIDE CITY * ST. AUGUSTINE * SR-207 * SR 207
ROADWAY FEATURES DEERPARK BLVD 12.170 CYPRUS LINKS BLVD 12.170	SHOPPING ENT 12.980 MASON MAINATEE WAY 13.227 NTNL GUARD ARMOR 13.227	TWIN LAKES DR 13.894 BRINKHOFF RD 13.894	WILDWOOD DR 14.455 MOULTRIE CREEK SAWMILL LANDING DR 14.707 HILLTOP RD 14.866
LANE WIDTHS ARE AVERAGED 80.0' - 48.0' 4 - 12.0' RDWY 20.0 CB&VEG MED 2 - 2.0' C&G INSHLD1 2 - 4.0' PVD SHLD1 2 - 2.0' C&G SHLD2	92.0' - 48.0' 4 - 12.0' RDWY 20.0 CB&VEG MED 2 - 2.0' CRG INSHLD1 2 - 4.0' PVD SHLD1 2 - 8.0' LWN SHLD2	100.0' - 48.0' 4 - 12.0' RDWY 40.0 CB&VEG MED 2 - 2.0' C&G INSHLD1 2 - 4.0' PVD SHLD1 2 - 2.0' C&G SHLD2	
ROADWAY COMPOSITION 28/FC-5			
HORIZONTAL ALIGNMENT CURVE DATA NOT FIELD VERIFIED PI=12.318 Δ=0°09'41.00" B=N36°39'40"E	Δ=0°09'15.00" PI=12.955 B=N36°30'25"E	Δ=0°05'00.00" PI=13.359 B=N36°25'25"E	Δ=0°04'03.00" PI=13.861 B=N36°21'22"E
STRUCTURE DESCRIPTION #0045 59' UP #0046 59' UP 12.870 1-6' X 4' X 115' CBC 13.356 2-36" X 136' CC			#0114 50' CB 14.565 14.575 14.912 1-36" X 130' CC
DISTRICT USE SIS CORRIDOR	SIS CORRIDOR		
FUN CLASS RURAL PRIN ART OTHER			URBAN PRIN ART OTHER
SPEED LIMIT 45MPH			
AC MAN CLS ACCESS CLASS03	ACCESS CLASS03	ACCESS CLASS05	

15.0	16.0	17.0	SECTION ENDS: PONCE DE LEON BLVD
INSIDE URBAN, OUTSIDE CITY * ST. AUGUSTINE * SR-207 * SR 207			
ROADWAY FEATURES LIGHTSEY RD 15.510 DEERFIELD PRESERVE 15.722 SILVER LN 15.722	HOLMES BLVD 16.085 ROLLING HILLS DR 16.085 DOBBS RD CUTOFF 16.198 NEWS PL 16.304 SPANISH TRAIL ENT 16.304	WHISPERING WOODS LN 16.477 WHISPERING PINES CIR 16.564 OSCEOLA ELEM RD 16.745 DOBBS RD 16.850 SUNRISE BLVD 17.105 HASTINGS RD 17.197 SAN JULIENE CIR 17.271 LOS ROBLES AVE 17.324 HENRY ST 17.372 HELEN RD 17.465	ST JOSEPHS ACADEMY 17.538 DIXIE HWY 17.652 CR-5A/S 17.652 17.762 US-1
LANE WIDTHS ARE AVERAGED 100.0' - 48.0' 4 - 12.0' RDWY 40.0 CB&VEG MED 2 - 2.0' C&G INSHLD1 2 - 4.0' PVD SHLD1 2 - 2.0' C&G SHLD2		75.0' - 48.0' 4 - 12.0' RDWY 15.0 PVD MED 2 - 4.0' PVD SHLD1 2 - 2.0' C&G SHLD2	64.0' - 48.0' 4 - 12.0' RDWY 4.0 TFSP MED 2 - 4.0' PVD SHLD1 2 - 2.0' C&G SHLD2
ROADWAY COMPOSITION 28/FC-5			
HORIZONTAL ALIGNMENT CURVE DATA NOT FIELD VERIFIED Δ=0°07'52.00" PI=15.344 B=N36°24'16"E	PC=15.546 PI=15.647 PT=15.745 Δ=21°02'22.00" D=2°00'00.00" B=N57°26'38"E	PC=15.943 PI=16.007 PT=16.071 Δ=0°27'00.00" Δ=0°35'30.00" PI=16.135 PI=16.218 D=3'20" B=N45°05'14"E B=N44°38'14"E B=N44°02'44"E B=N42°49'56"E	PC=16.571 PI=16.648 PT=16.724 Δ=4°01'27.00" D=0°30" B=N47°51'23"E B=N47°25'39"E B=N46°25'32"E B=N52°15'27"E
STRUCTURE DESCRIPTION 15.870 2-8' X 4' X 131' CBC 16.940 2-30' X 156' CC 16.956 1-24' X 150' CC		17.388 1-45' X 29' X 92' CC	
DISTRICT USE			
SIS			
FUN CLASS URBAN PRIN ART OTHER			
SPEED LIMIT 45MPH	45MPH	45MPH	45MPH
AC MAN CLS ACCESS CLASS05	ACCESS CLASS05	ACCESS CLASS06	ACCESS CLASS06