



5 YR INV	SLD REV	BMP	EMP	INV	SLD REV
DATE 08/07/2018	08/15/2018				
BY PECS	METRIC				

FLORIDA DEPARTMENT OF TRANSPORTATION
STRAIGHT LINE DIAGRAM OF ROAD INVENTORY

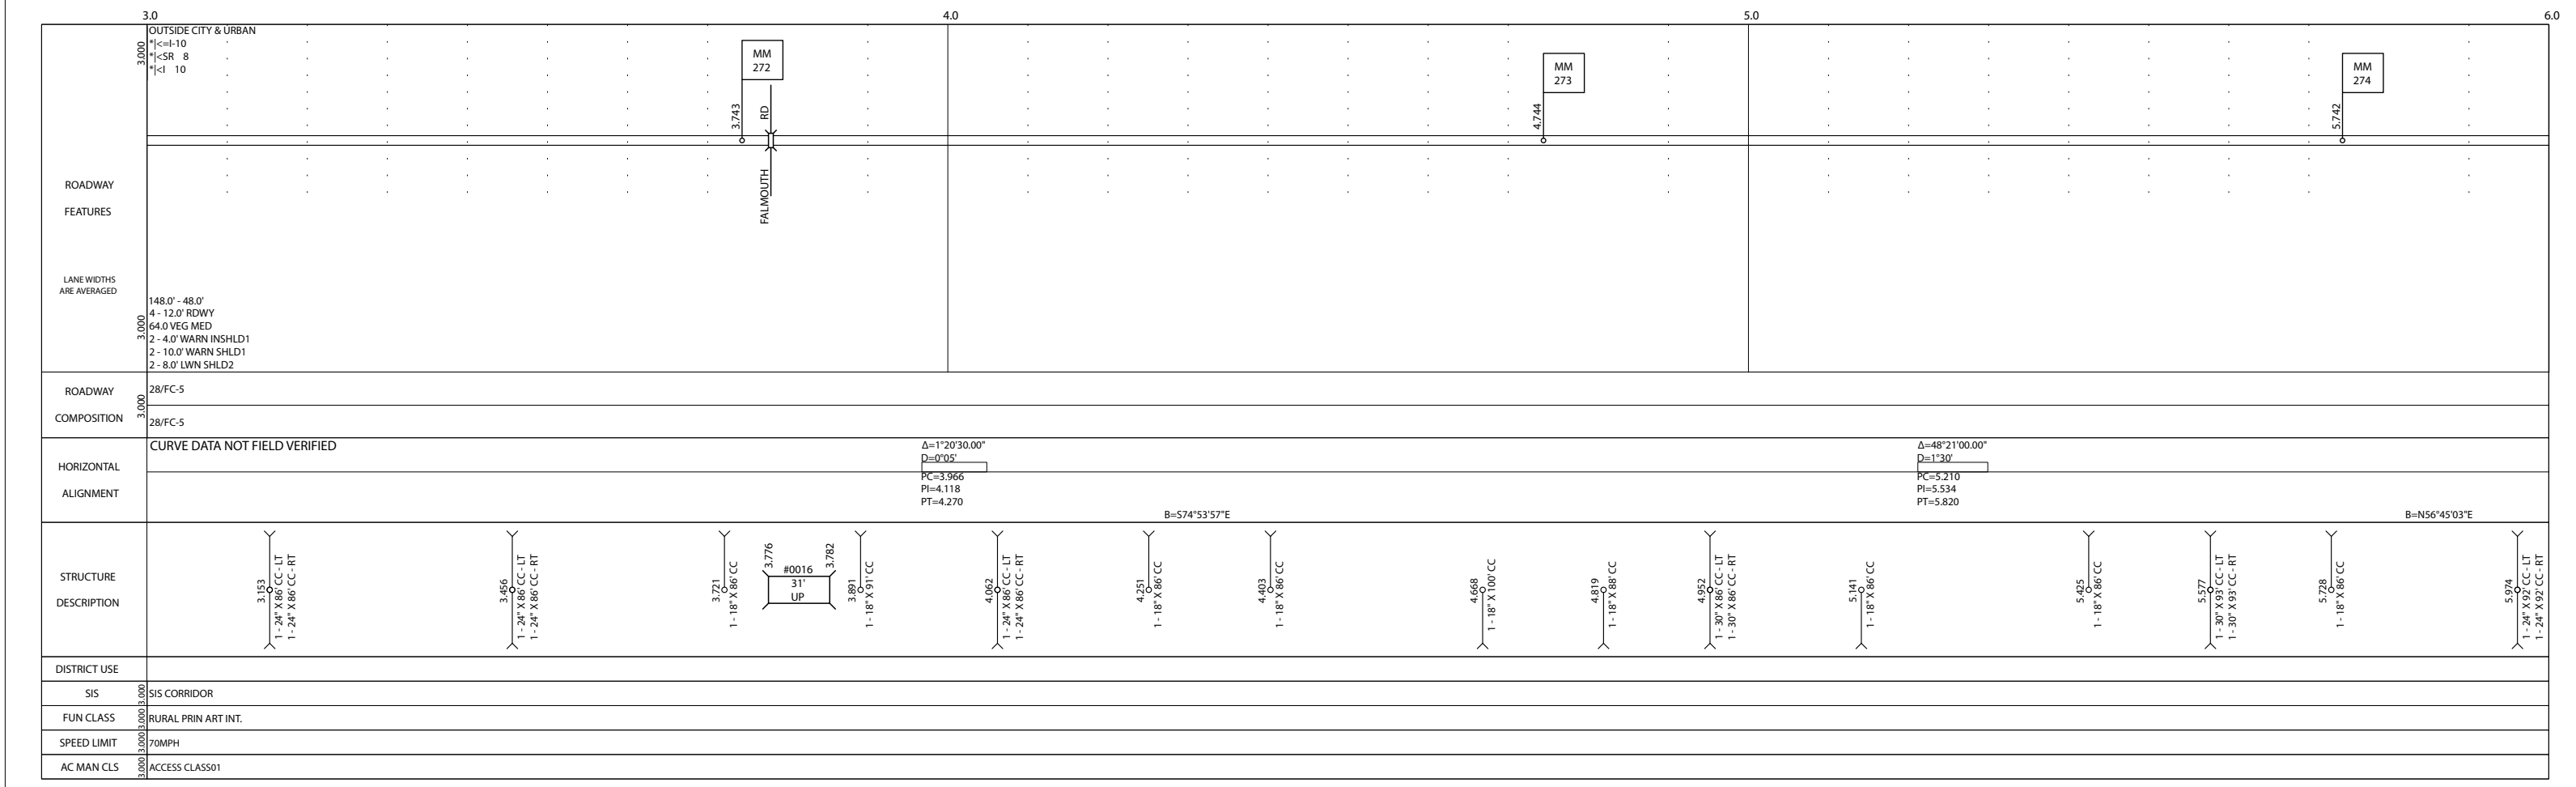




SECTION STATUS	INT. or US ROUTE NO.	STATE ROAD NO.	COUNTY	DISTRICT	ROADWAY ID	SHEET NO.
02	110	SR 8	SUWANNEE	02	37120000	1 OF 5

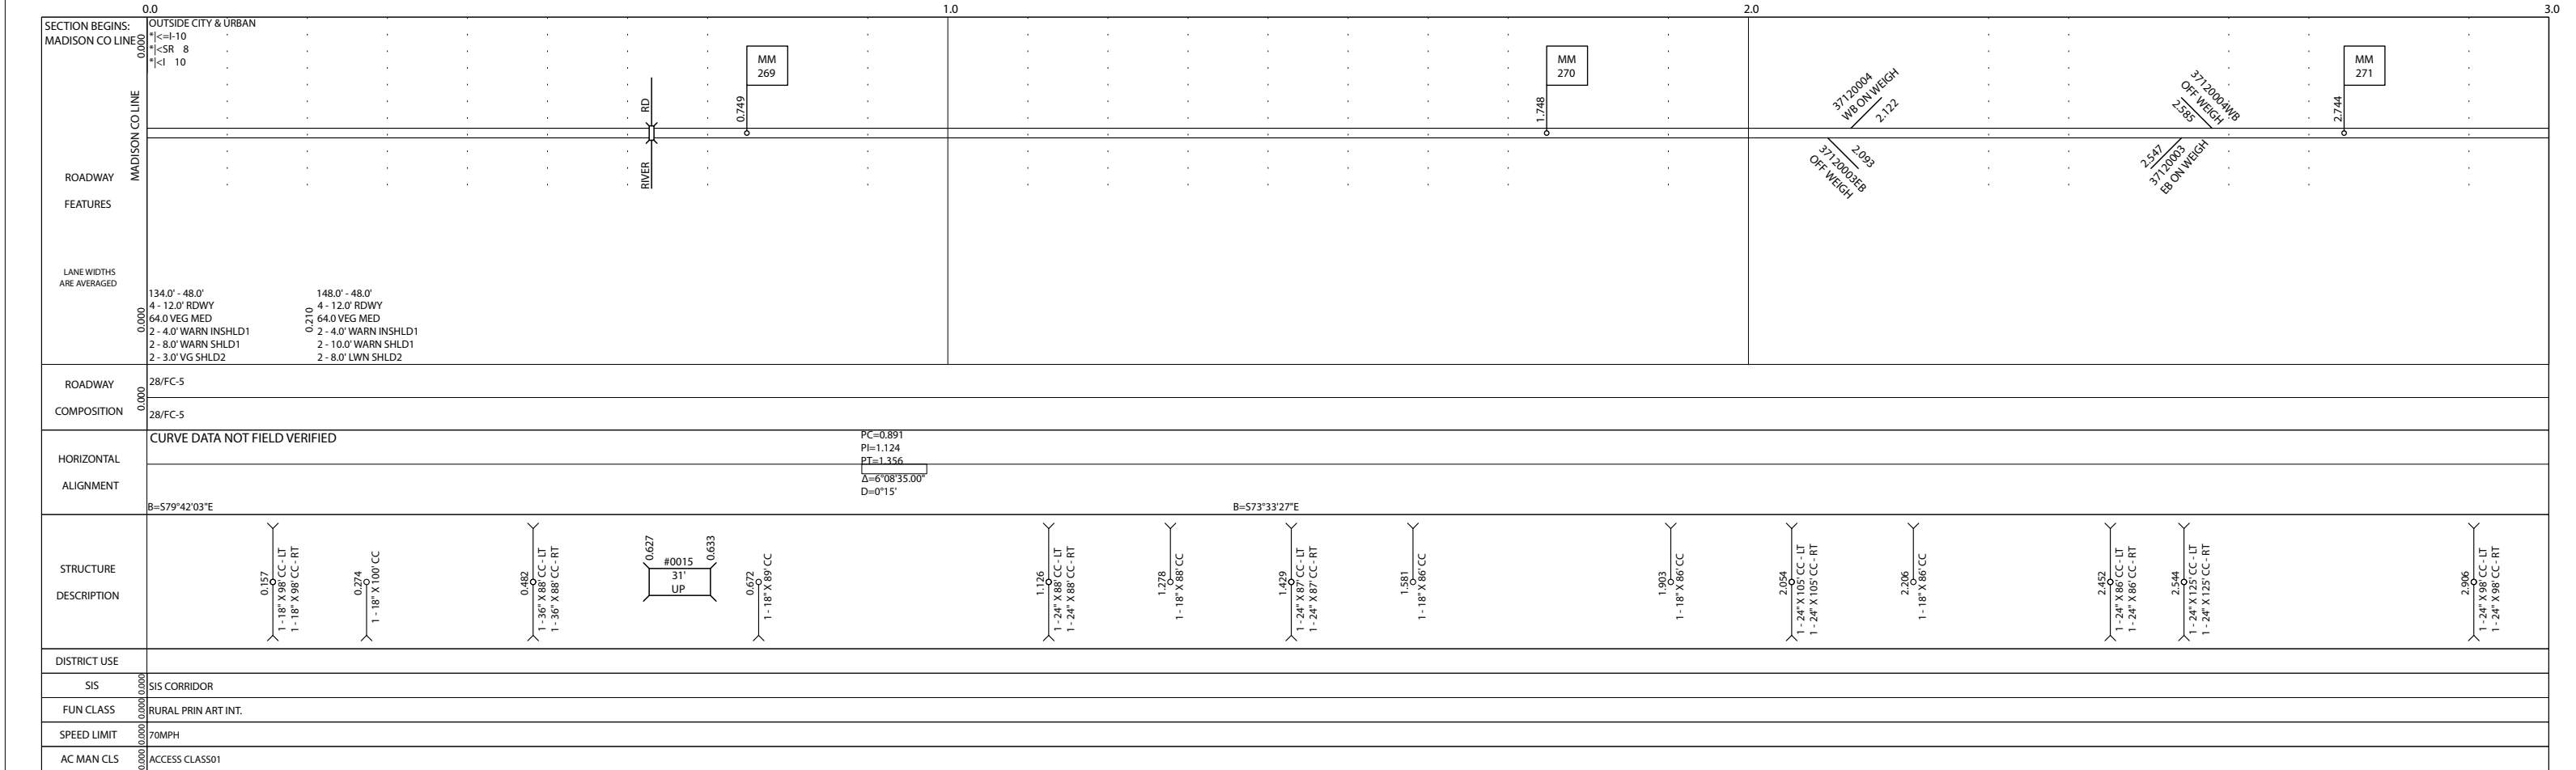




FLORIDA DEPARTMENT OF TRANSPORTATION
STRAIGHT LINE DIAGRAM OF ROAD INVENTORY

12.0		13.0		14.0		15.0
<p>OUTSIDE CITY & URBAN</p> <p>≤ I-10</p> <p>≤ SR 8</p> <p>≤ I 10</p>		<p>148.0' - 48.0'</p> <p>4 - 12.0' RDWY</p> <p>64.0 VEG MED</p> <p>2 - 4.0' WARN INSHLD1</p> <p>2 - 10.0' WARN SHLD1</p> <p>2 - 8.0' LWN SHLD2</p>		<p>148.0' - 48.0'</p> <p>4 - 12.0' RDWY</p> <p>64.0 VEG W/ GRD MED</p> <p>2 - 4.0' WARN INSHLD1</p> <p>2 - 10.0' WARN SHLD1</p> <p>2 - 8.0' LWN SHLD2</p>		<p>142.0' - 48.0'</p> <p>4 - 12.0' RDWY</p> <p>64.0 VEG W/ GRD MED</p> <p>2 - 4.0' WARN INSHLD1</p> <p>2 - 10.0' WARN SHLD1</p> <p>2 - 8.0' LWN SHLD2 - RT</p>
ROADWAY COMPOSITION: 28/FC-5						
HORIZONTAL ALIGNMENT: CURVE DATA NOT FIELD VERIFIED						
STRUCTURE DESCRIPTION: 12111, 12355, 12301, 12436, 12669, 12858, 12927, 12932, 12930, 12951, 13169, 13305, 13456, 13551, 13664, 13806, 14076, 14199, 14230, 14265, 14452, 14550, 14581, 14564, 14672, 14872						
DISTRICT USE: SIS CORRIDOR						
FUN CLASS: RURAL PRIN ART INT.						
SPEED LIMIT: 70MPH						
AC MAN CLS: ACCESS CLASS01						

15.0		16.0		17.0		18.0
<p>OUTSIDE CITY & URBAN</p> <p>≤ I-10</p> <p>≤ SR 8</p> <p>≤ I 10</p>		<p>148.0' - 48.0'</p> <p>4 - 12.0' RDWY</p> <p>64.0 VEG W/ GRD MED</p> <p>2 - 4.0' WARN INSHLD1</p> <p>2 - 10.0' WARN SHLD1</p> <p>2 - 8.0' LWN SHLD2</p>		<p>148.0' - 48.0'</p> <p>4 - 12.0' RDWY</p> <p>64.0 VEG MED</p> <p>2 - 4.0' WARN INSHLD1</p> <p>2 - 10.0' WARN SHLD1</p> <p>2 - 8.0' LWN SHLD2</p>		<p>354.0' - 48.0'</p> <p>4 - 12.0' RDWY</p> <p>270.0 VEG MED</p> <p>2 - 4.0' WARN INSHLD1</p> <p>2 - 10.0' WARN SHLD1</p> <p>2 - 8.0' LWN SHLD2</p>
ROADWAY COMPOSITION: 28/FC-5						
HORIZONTAL ALIGNMENT: CURVE DATA NOT FIELD VERIFIED						
STRUCTURE DESCRIPTION: 15146, 15307, 15430, 15497, 15888, 16254, 16387, 16614, 16705, 16712, 16786, 17258, 17447, 17528, 17732						
DISTRICT USE: SIS CORRIDOR						
FUN CLASS: RURAL PRIN ART INT.						
SPEED LIMIT: 70MPH						
AC MAN CLS: ACCESS CLASS01						

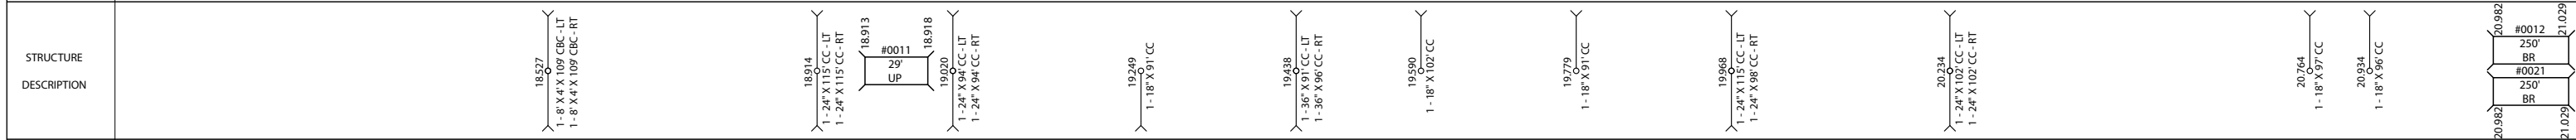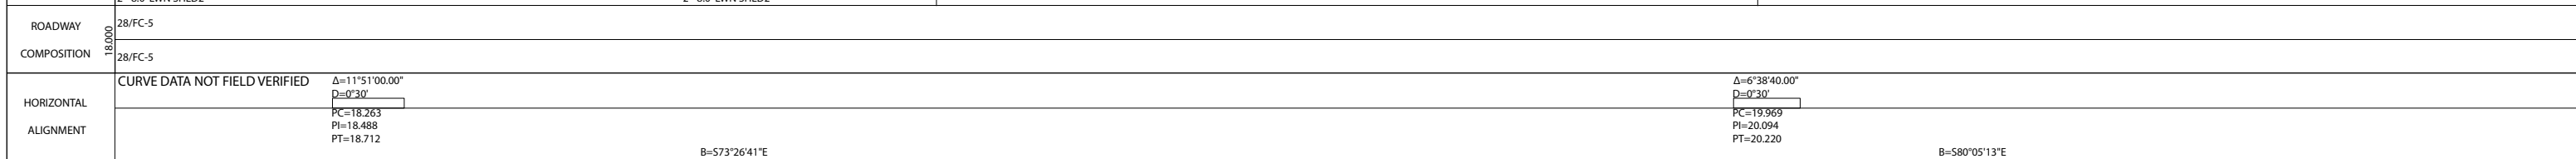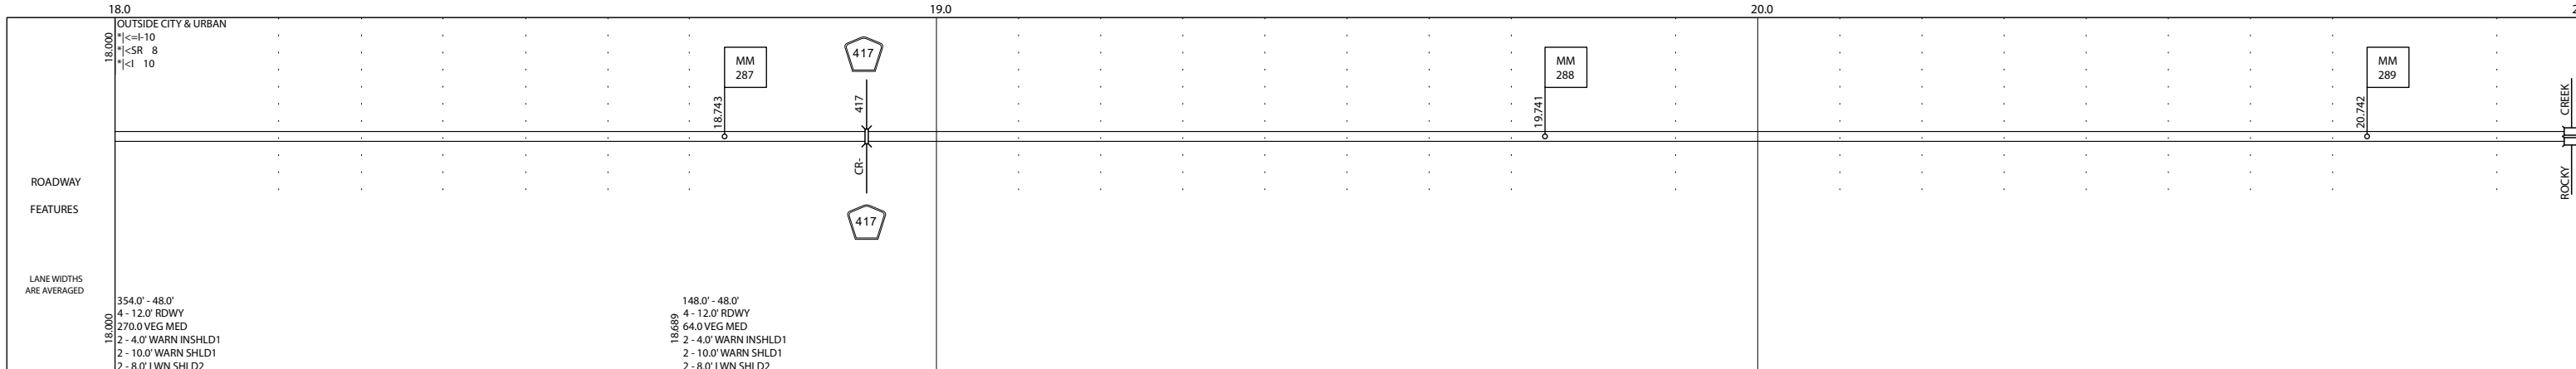

DISTRICT USE	
SIS	SIS CORRIDOR
FUN CLASS	RURAL PRIN ART INT.
SPEED LIMIT	70MPH
AC MAN CLS	ACCESS CLASS01

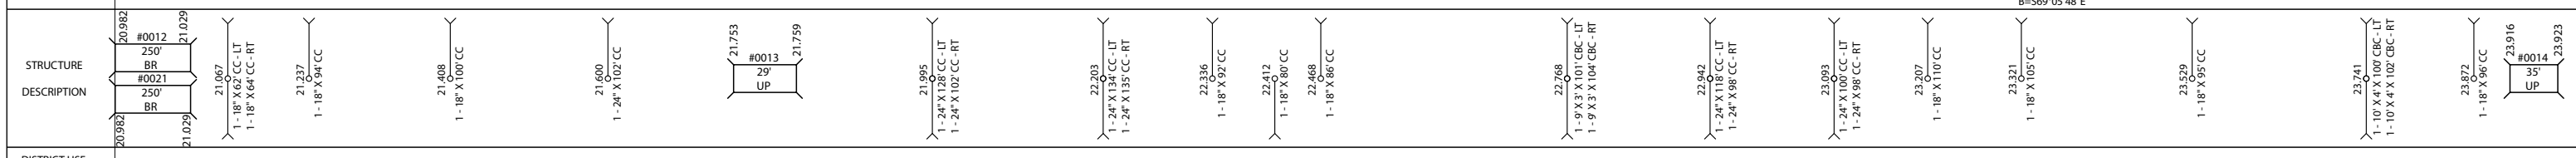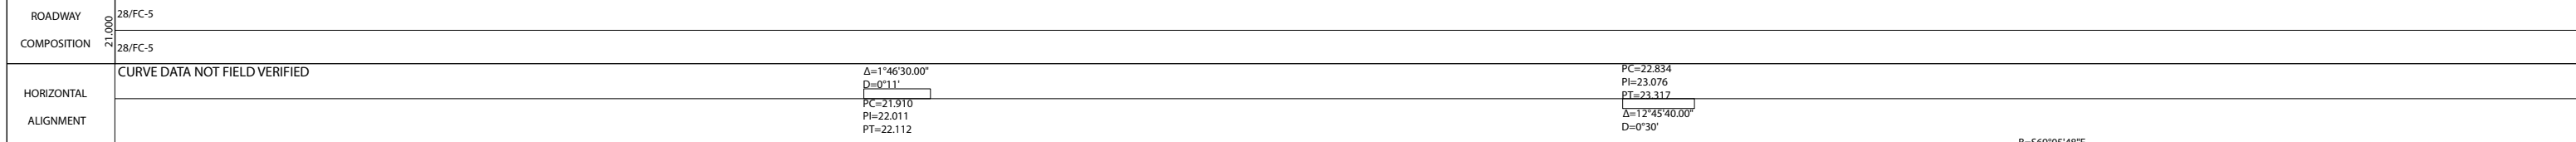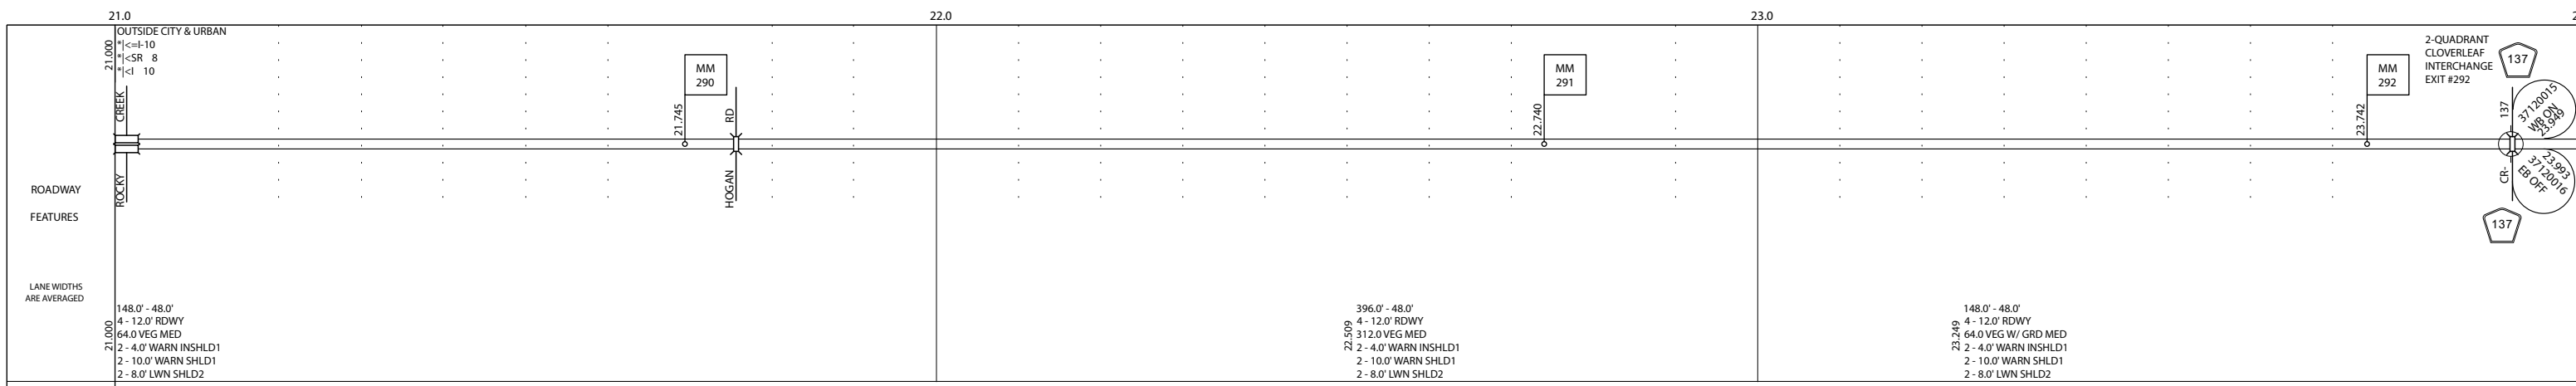

DISTRICT USE	
SIS	SIS CORRIDOR
FUN CLASS	RURAL PRIN ART INT.
SPEED LIMIT	70MPH
AC MAN CLS	ACCESS CLASS01

