

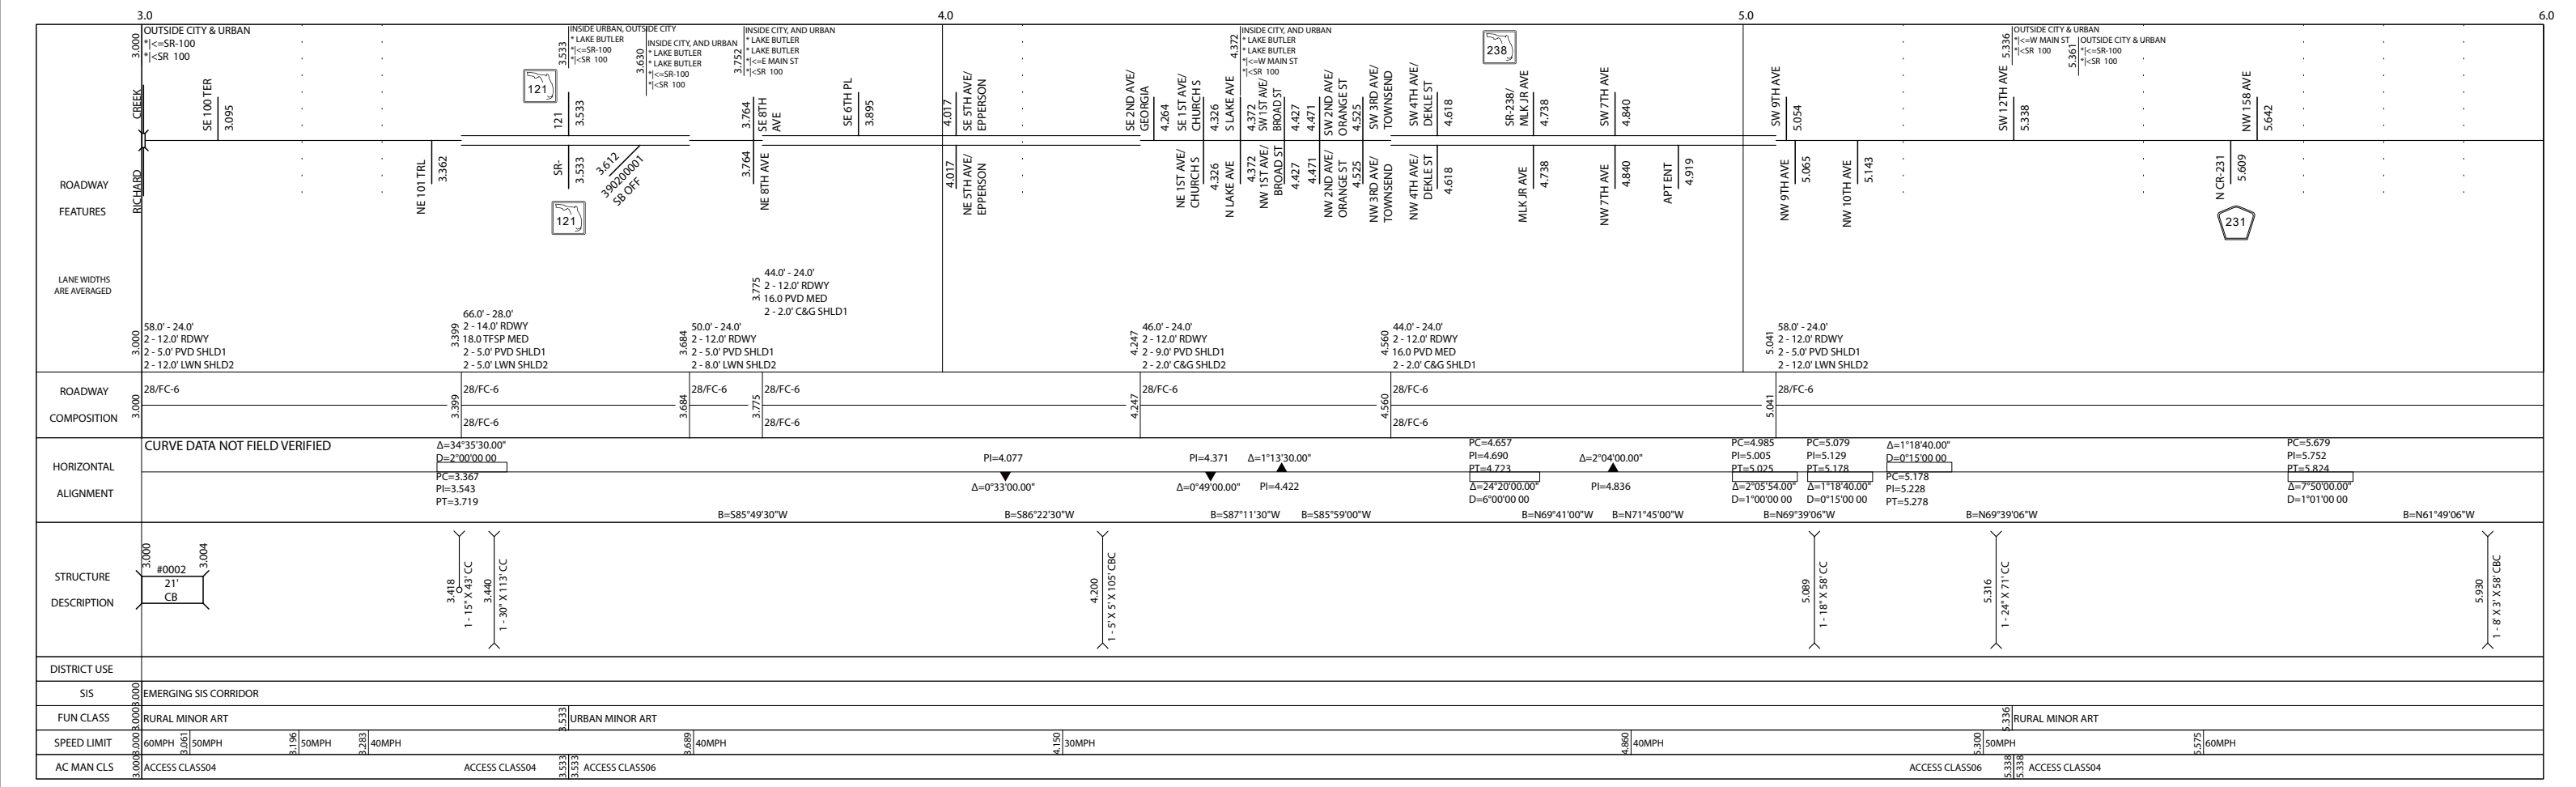
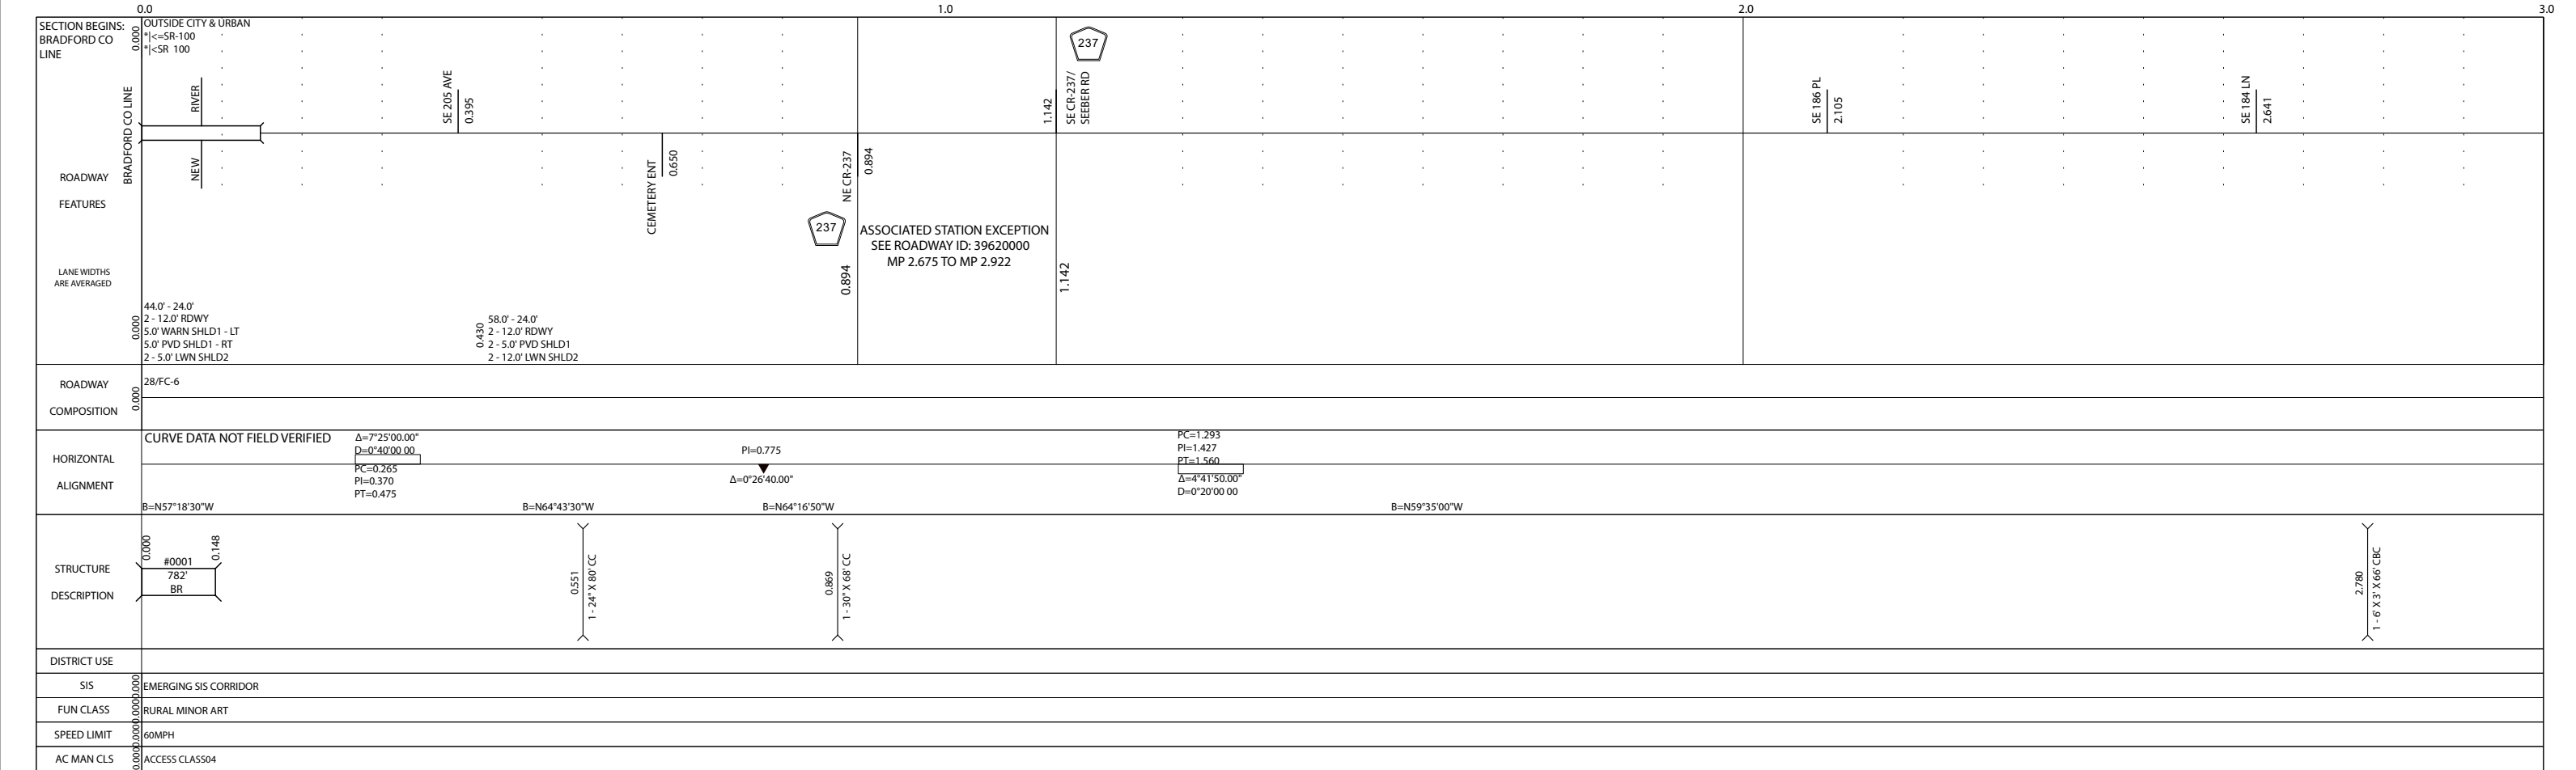


FLORIDA DEPARTMENT OF TRANSPORTATION
STRAIGHT LINE DIAGRAM OF ROAD INVENTORY

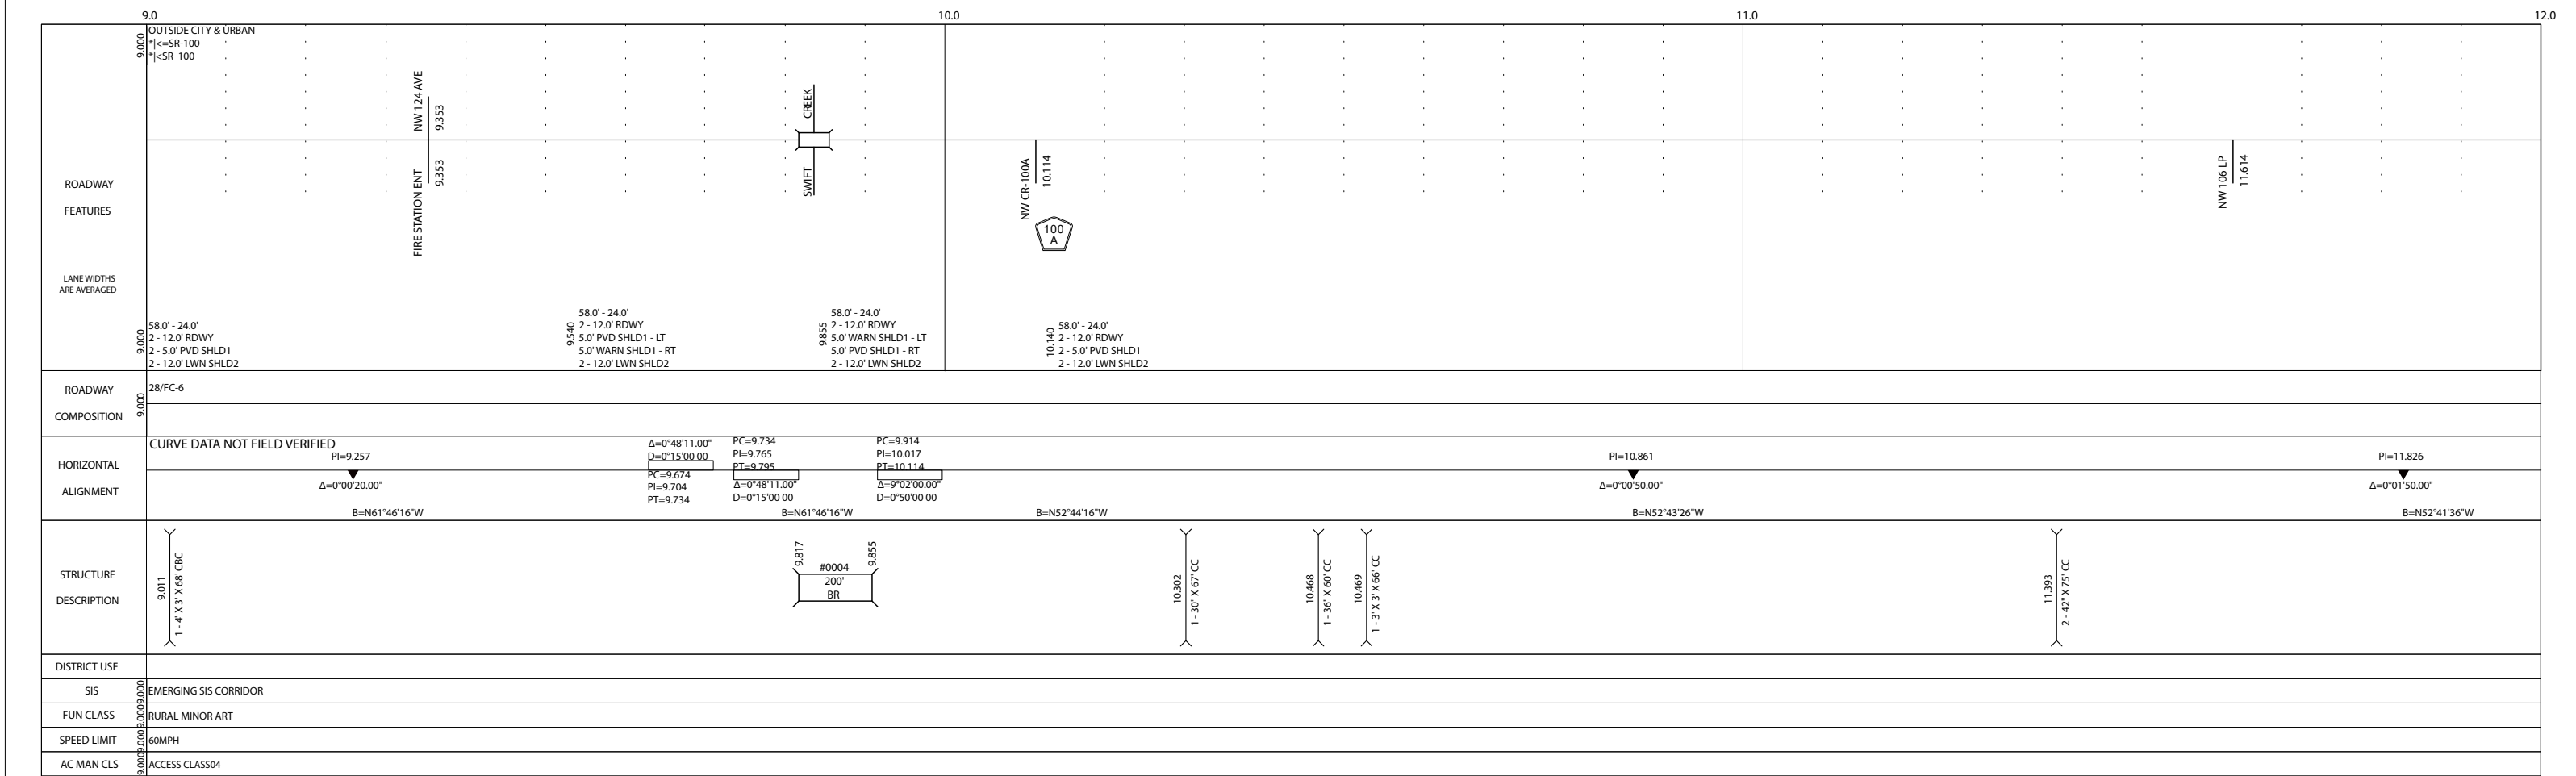

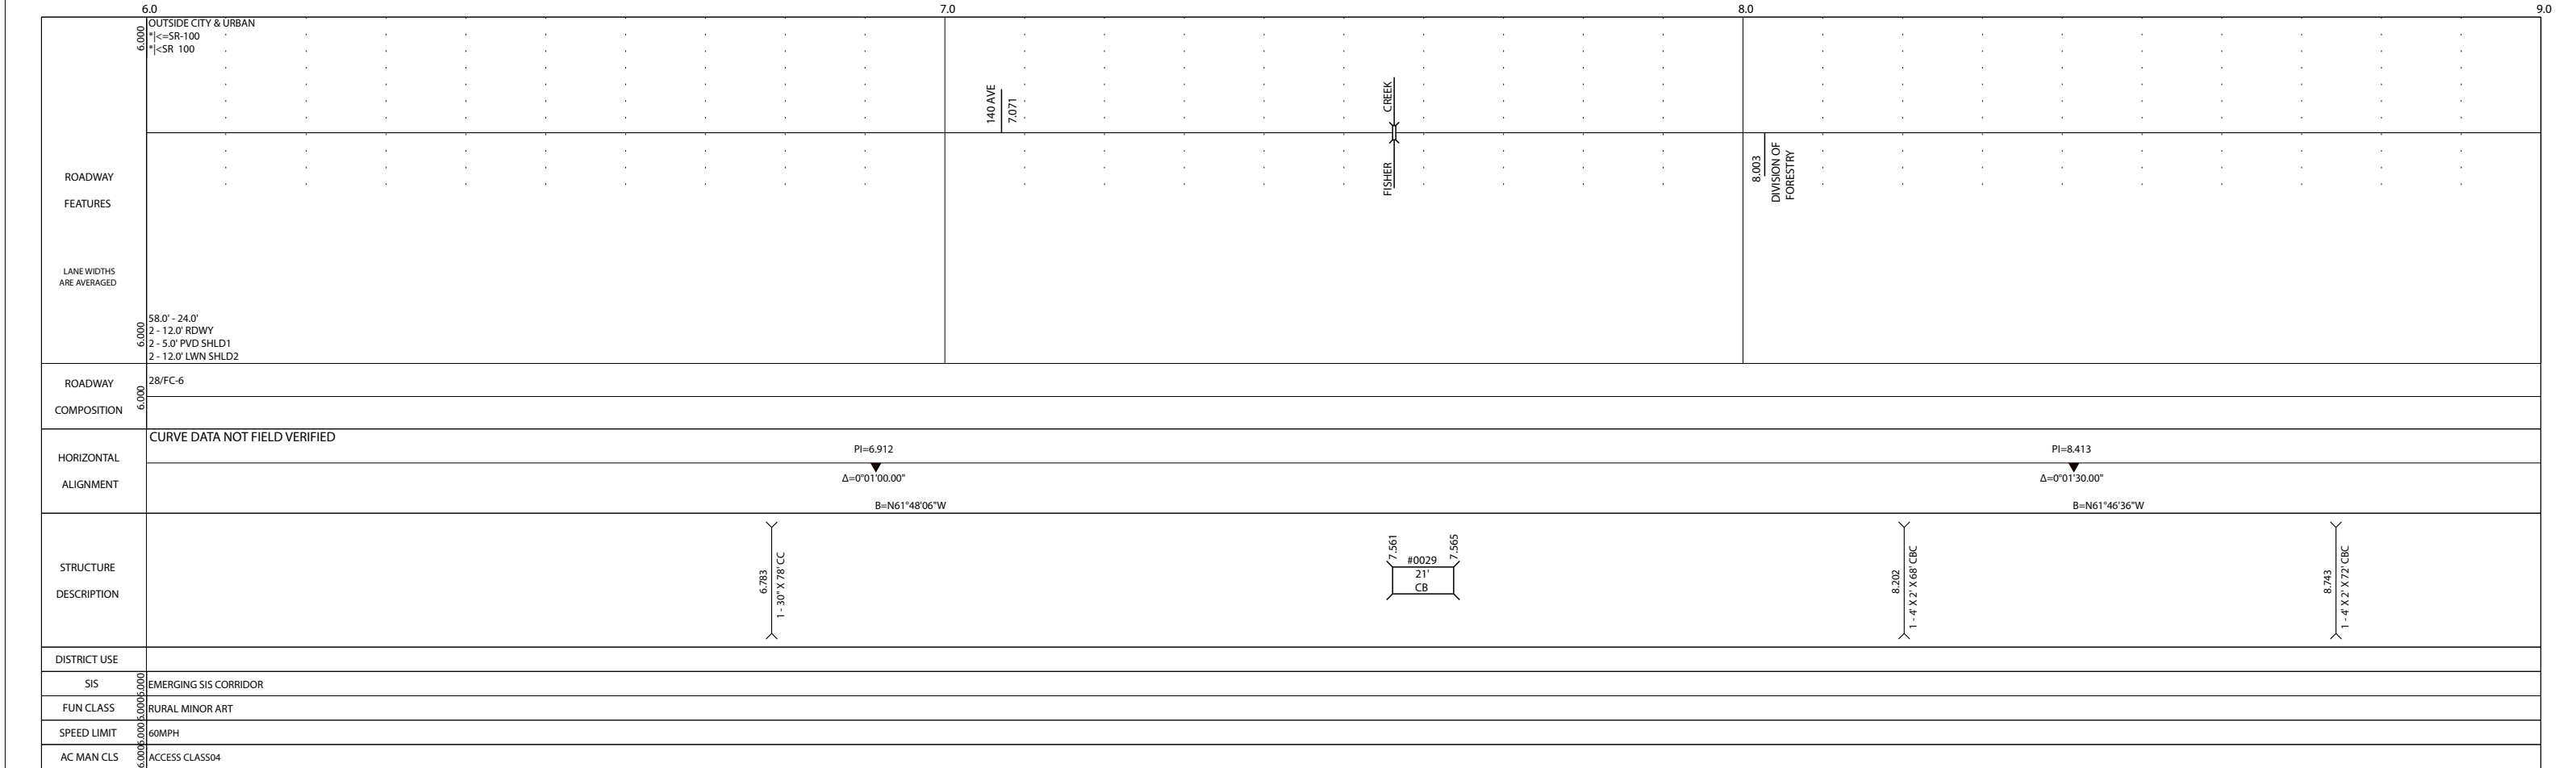

5 YR INV	SLD REV	BMP	EMP	INV	SLD REV
DATE	07/06/2016	07/21/2016	07/21/2016	07/21/2016	07/21/2016
BY	METRIC	METRIC	METRIC	METRIC	METRIC

FLORIDA DEPARTMENT OF TRANSPORTATION
STRAIGHT LINE DIAGRAM OF ROAD INVENTORY

SECTION STATUS	INT. or US ROUTE NO.	STATE ROAD NO.	COUNTY	DISTRICT	ROADWAY ID	SHEET NO:
02		SR 100	UNION	02	39010000	3 OF 3

