


5 YR INV	SLD REV	BMP	EMP	INV	SLD REV
DATE 11/21/2016	12/02/2016				
BY SSMC	SSMC				


FLORIDA DEPARTMENT OF TRANSPORTATION  
**STRAIGHT LINE DIAGRAM OF ROAD INVENTORY**

SECTION STATUS	INT. or US ROUTE NO.	STATE ROAD NO.	COUNTY	DISTRICT	ROADWAY ID	SHEET NO.
02		SR 77	BAY	03	46060001	1 OF 1

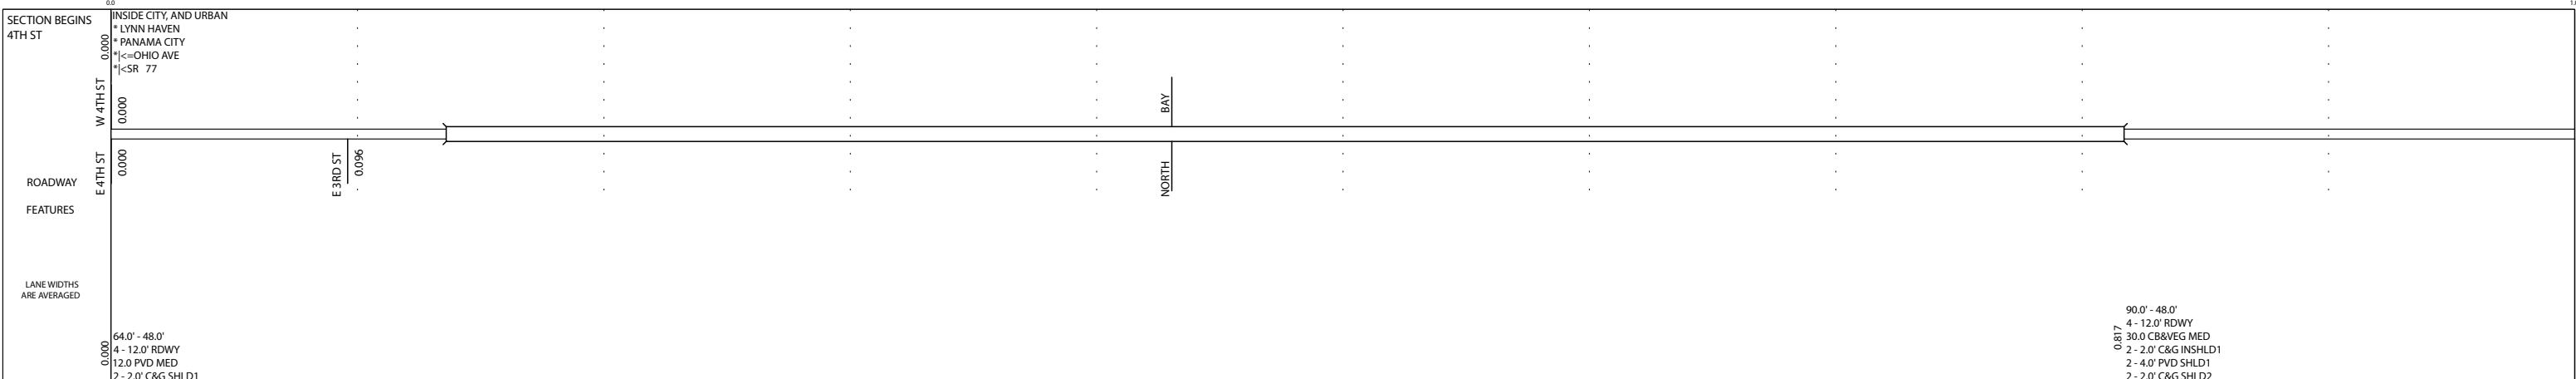


ROADWAY COMPOSITION	28/FC-5
---------------------	---------

HORIZONTAL ALIGNMENT	$\Delta=31^{\circ}41'11''$ $D=0^{\circ}41'59''$ $PC=0.000$ $PI=1.088$ $PT=1.238$ $B=N7^{\circ}0'20''E$
----------------------	---

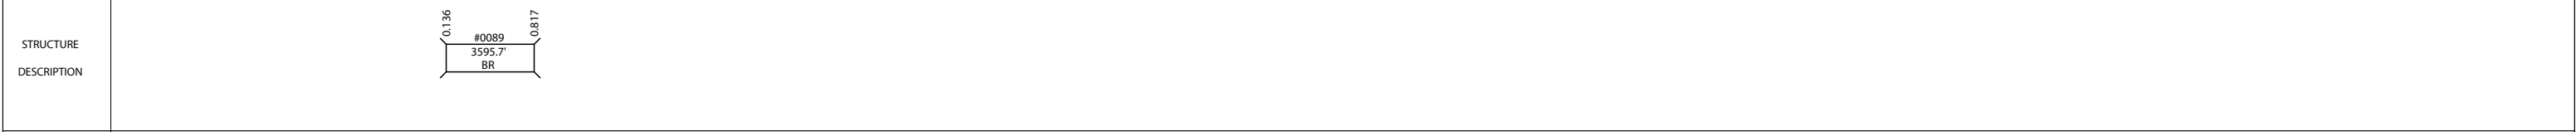

DISTRICT USE	
SIS	SIS CONNECTOR
FUN CLASS	URBAN PRIN ART OTHER

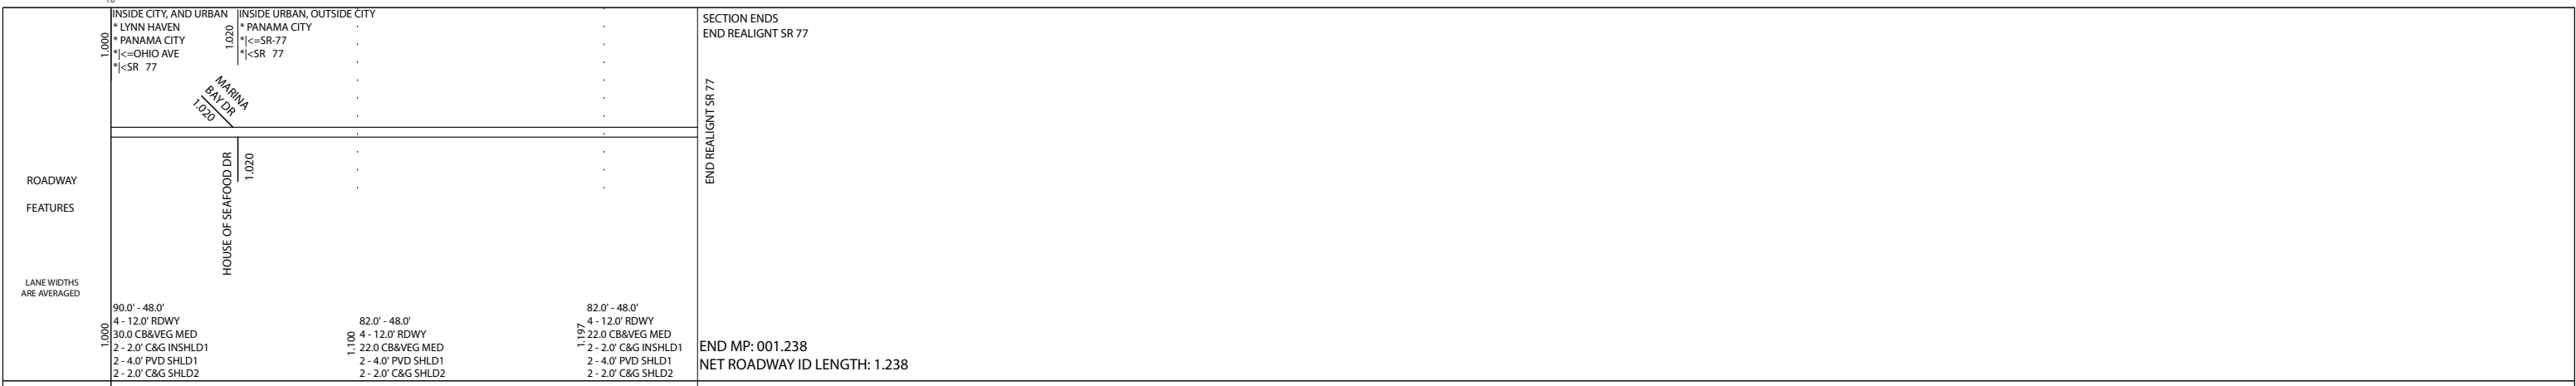

ROADWAY COMPOSITION	28/FC-5
---------------------	---------

HORIZONTAL ALIGNMENT	$B=N7^{\circ}0'20''E$
----------------------	-----------------------

DISTRICT USE	
SIS	SIS CONNECTOR
FUN CLASS	URBAN PRIN ART OTHER