
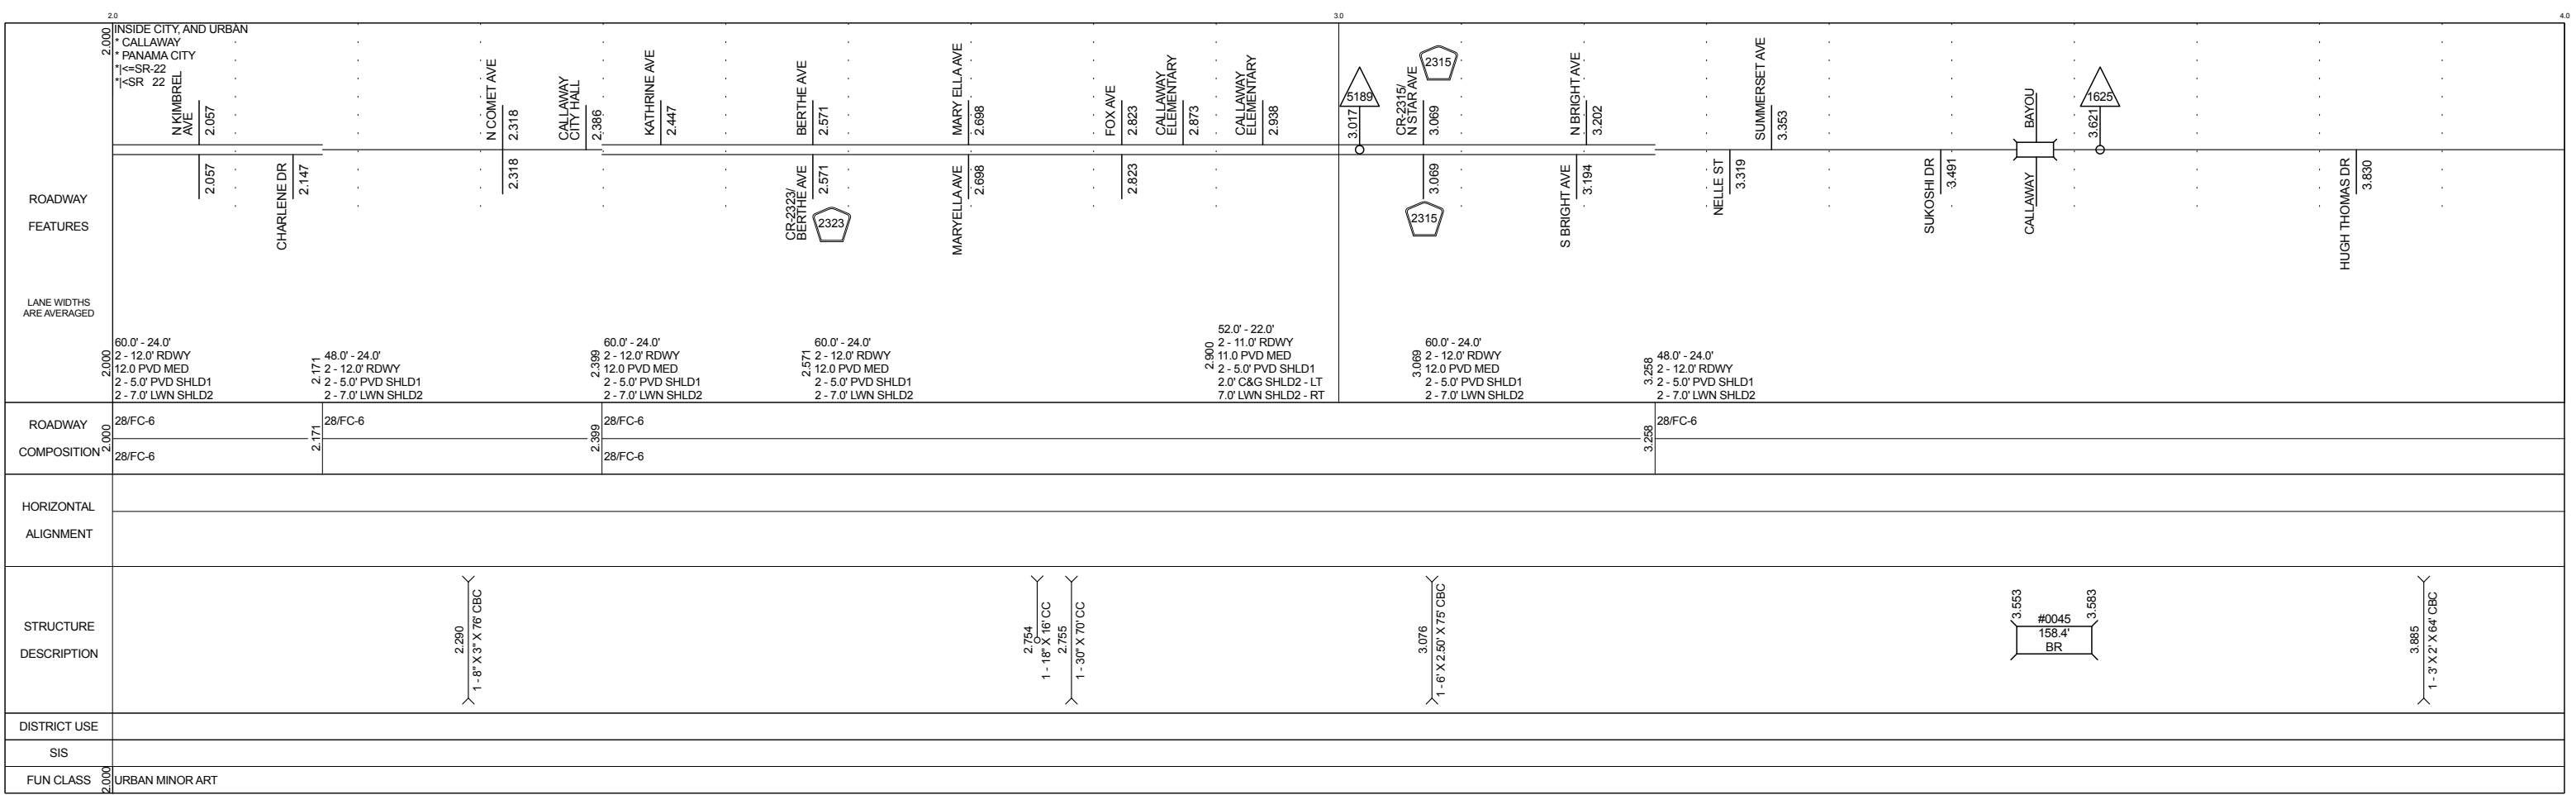


5 YR INV	SLD REV	BMP	EMP	INV	SLD REV
DATE: 09/15/2016	09/30/2016	3.076	13.681	08/15/2017 FDOT	08/24/2017 HSA DS
BY: SSMC	SSMC				

FLORIDA DEPARTMENT OF TRANSPORTATION
STRAIGHT LINE DIAGRAM OF ROAD INVENTORY

SECTION STATUS	INT. or US ROUTE NO.	STATE ROAD NO.	COUNTY	DISTRICT	ROADWAY ID	SHEET NO.
02		SR 22	BAY	03	46080000	1 OF 4

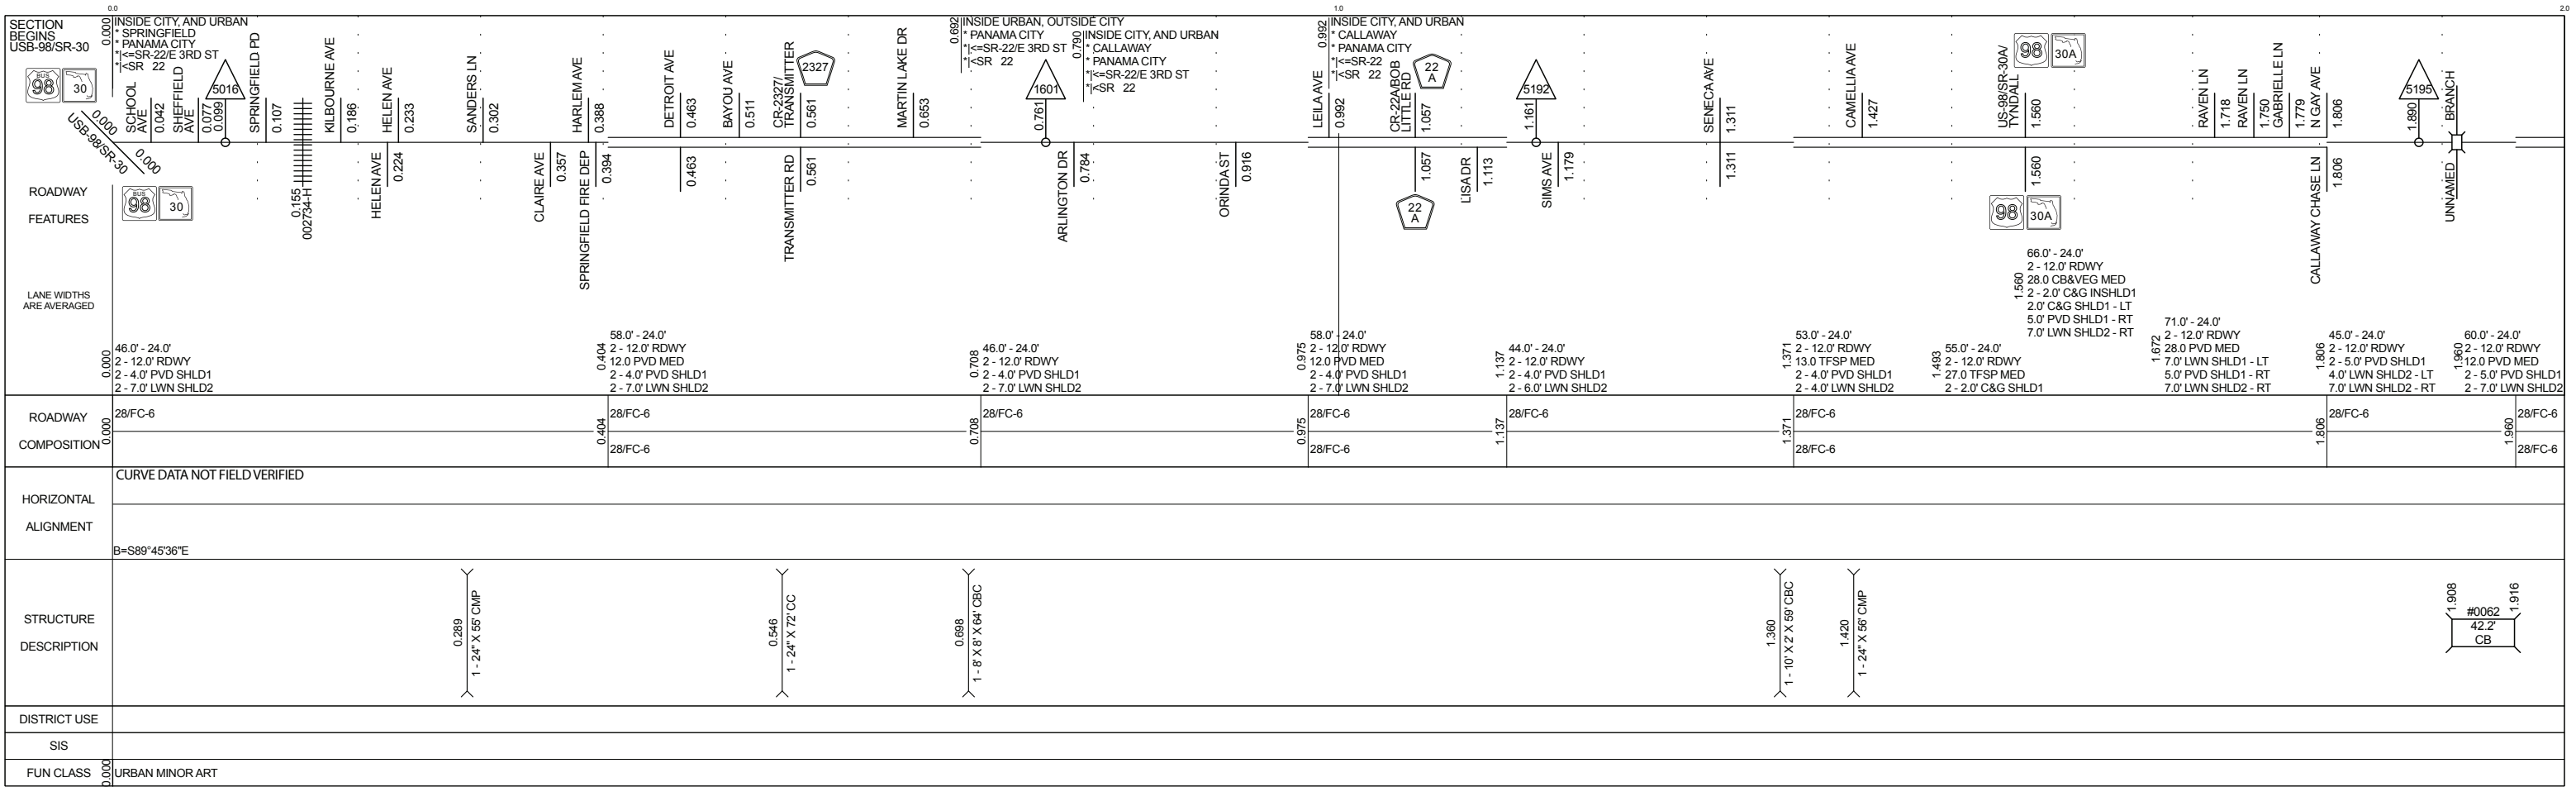

Version: 1.4.2.27 08/23/2017

5 YR INV	SLD REV	BMP	EMP	INV	SLD REV
DATE 09/15/2016	09/30/2016	3.076	13.681	08/15/2017 FDOT	08/24/2017 HSA DS
BY SSMC	SSMC				

FLORIDA DEPARTMENT OF TRANSPORTATION
STRAIGHT LINE DIAGRAM OF ROAD INVENTORY



SECTION STATUS	INT. or US ROUTE NO.	STATE ROAD NO.	COUNTY	DISTRICT	ROADWAY ID	SHEET NO.
02		SR 22	BAY	03	46080000	2 OF 4

ROADWAY FEATURES	INSIDE CITY, AND URBAN CALLAWAY PANAMA CITY SR-22 SR 22	INSIDE URBAN, OUTSIDE CITY PANAMA CITY SR-22 SR 22	OUTSIDE CITY & URBAN SR-22 SR 22
LANE WIDTHS ARE AVERAGED	48.0' - 24.0' 2 - 12.0' RDWY 2 - 5.0' PVD SHLD1 2 - 7.0' LWN SHLD2		

ROADWAY COMPOSITION	28/FC-6
---------------------	---------

HORIZONTAL ALIGNMENT	
----------------------	--

STRUCTURE DESCRIPTION	<div style="display: flex; justify-content: space-around;"> <div style="border: 1px solid black; padding: 2px;"> 4.449 #0056 21.1' CB 4.463 </div> <div style="border: 1px solid black; padding: 2px;"> 5.002 1-5' X 2.50' X 66' CBC </div> <div style="border: 1px solid black; padding: 2px;"> 5.714 1-6' X 6' X 63' CBC </div> <div style="border: 1px solid black; padding: 2px;"> 5.845 1-4' X 3' X 67' CBC </div> </div>
-----------------------	--

DISTRICT USE	
SIS	
FUN CLASS	URBAN MINOR ART RURAL MINOR ART

ROADWAY FEATURES	OUTSIDE CITY & URBAN SR-22 SR 22
LANE WIDTHS ARE AVERAGED	48.0' - 24.0' 2 - 12.0' RDWY 2 - 5.0' PVD SHLD1 2 - 7.0' LWN SHLD2

ROADWAY COMPOSITION	28/FC-6
---------------------	---------

HORIZONTAL ALIGNMENT	CURVE DATA NOT FIELD VERIFIED	PC=7.522 PI=7.600 PT=7.651 Δ=5°29'14.5 D=0°48'32.1 B=S80°50'24"E
----------------------	-------------------------------	---

STRUCTURE DESCRIPTION	<div style="display: flex; justify-content: space-around;"> <div style="border: 1px solid black; padding: 2px;"> 6.548 1-8' X 3' X 61' CBC </div> <div style="border: 1px solid black; padding: 2px;"> 7.402 #0046 37' CB 7.409 </div> </div>
-----------------------	---

DISTRICT USE	
SIS	
FUN CLASS	RURAL MINOR ART

5 YR INV	SLD REV	BMP	EMP	INV	SLD REV
09/15/2016	09/30/2016	3.076	13.681	08/15/2017 FDOT	08/24/2017 HSA DS
SSMC	SSMC				

FLORIDA DEPARTMENT OF TRANSPORTATION
STRAIGHT LINE DIAGRAM OF ROAD INVENTORY



SECTION STATUS	INT. or US ROUTE NO.	STATE ROAD NO.	COUNTY	DISTRICT	ROADWAY ID	SHEET NO.
02		SR 22	BAY	03	46080000	3 OF 4

ROADWAY FEATURES	<p>8.000</p> <p>OUTSIDE CITY & URBAN</p> <p>1<-SR-22</p> <p>1<-SR 22</p> <p>8.000</p> <p>LANE WIDTHS ARE AVERAGED</p> <p>48.0' - 24.0'</p> <p>2 - 12.0' RDWY</p> <p>2 - 5.0' PVD SHLD1</p> <p>2 - 7.0' LWN SHLD2</p>
ROADWAY COMPOSITION	28/FC-6
HORIZONTAL ALIGNMENT	
STRUCTURE DESCRIPTION	<p>8.118</p> <p>1-16' X 3' X 66' CBC</p> <p>8.649</p> <p>#0047</p> <p>26.4'</p> <p>CB</p> <p>8.654</p> <p>8.738</p> <p>OLD ALLANTON RD</p> <p>9.608</p> <p>1-4' X 2' X 66' CBC</p> <p>9.922</p> <p>1-36" X 66" CC</p>
DISTRICT USE	
SIS	
FUN CLASS	RURAL MINOR ART

ROADWAY FEATURES	<p>10.000</p> <p>OUTSIDE CITY & URBAN</p> <p>1<-SR-22</p> <p>1<-SR 22</p> <p>10.000</p> <p>LANE WIDTHS ARE AVERAGED</p> <p>48.0' - 24.0'</p> <p>2 - 12.0' RDWY</p> <p>2 - 5.0' PVD SHLD1</p> <p>2 - 7.0' LWN SHLD2</p>
ROADWAY COMPOSITION	28/FC-6
HORIZONTAL ALIGNMENT	
STRUCTURE DESCRIPTION	<p>10.256</p> <p>1-4' X 2' X 66' CBC</p>
DISTRICT USE	
SIS	
FUN CLASS	RURAL MINOR ART

ROADWAY FEATURES	<p>10.000</p> <p>OUTSIDE CITY & URBAN</p> <p>1<-SR-22</p> <p>1<-SR 22</p> <p>10.000</p> <p>LANE WIDTHS ARE AVERAGED</p> <p>48.0' - 24.0'</p> <p>2 - 12.0' RDWY</p> <p>2 - 5.0' PVD SHLD1</p> <p>2 - 7.0' LWN SHLD2</p>
ROADWAY COMPOSITION	28/FC-6
HORIZONTAL ALIGNMENT	
STRUCTURE DESCRIPTION	<p>10.256</p> <p>1-4' X 2' X 66' CBC</p>
DISTRICT USE	
SIS	
FUN CLASS	RURAL MINOR ART

5 YR INV	SLD REV	BMP	EMP	INV	SLD REV
09/15/2016	09/30/2016	3.076	13.681	08/15/2017 FDOT	08/24/2017 HSA DS
SSMC	SSMC				

FLORIDA DEPARTMENT OF TRANSPORTATION
STRAIGHT LINE DIAGRAM OF ROAD INVENTORY



SECTION STATUS	INT. or US ROUTE NO.	STATE ROAD NO.	COUNTY	DISTRICT	ROADWAY ID	SHEET NO.
02		SR 22	BAY	03	46080000	4 OF 4

ROADWAY FEATURES	LANE WIDTHS ARE AVERAGED	ROADWAY COMPOSITION	HORIZONTAL ALIGNMENT	STRUCTURE DESCRIPTION	DISTRICT USE	SIS	FUN CLASS
<p>12.000</p> <p>OUTSIDE CITY & URBAN</p> <p>1 ← SR-22</p> <p>1 ← SR 22</p>	<p>12.000</p> <p>48.0' - 24.0'</p> <p>2 - 12.0' RDWY</p> <p>2 - 5.0' PVD SHLD1</p> <p>2 - 7.0' LWN SHLD2</p>	<p>12.000</p> <p>28/FC-6</p>		<p>12.182</p> <p>1 - 6' X 4' X 72' CBC</p> <p>12.616</p> <p>#0048</p> <p>227</p> <p>BR</p> <p>12.659</p> <p>13.337</p> <p>1 - 3' X 2' X 70' CBC</p> <p>13.602</p> <p>1 - 6' X 3' X 71' CBC</p>			<p>12.000</p> <p>RURAL MINOR ART</p>
<p>SECTION ENDS GULF COUNTY LINE</p> <p>GULF COUNTY LINE</p> <p>END MP: 013.681</p> <p>NET ROADWAY ID LENGTH: 13.681</p>							