
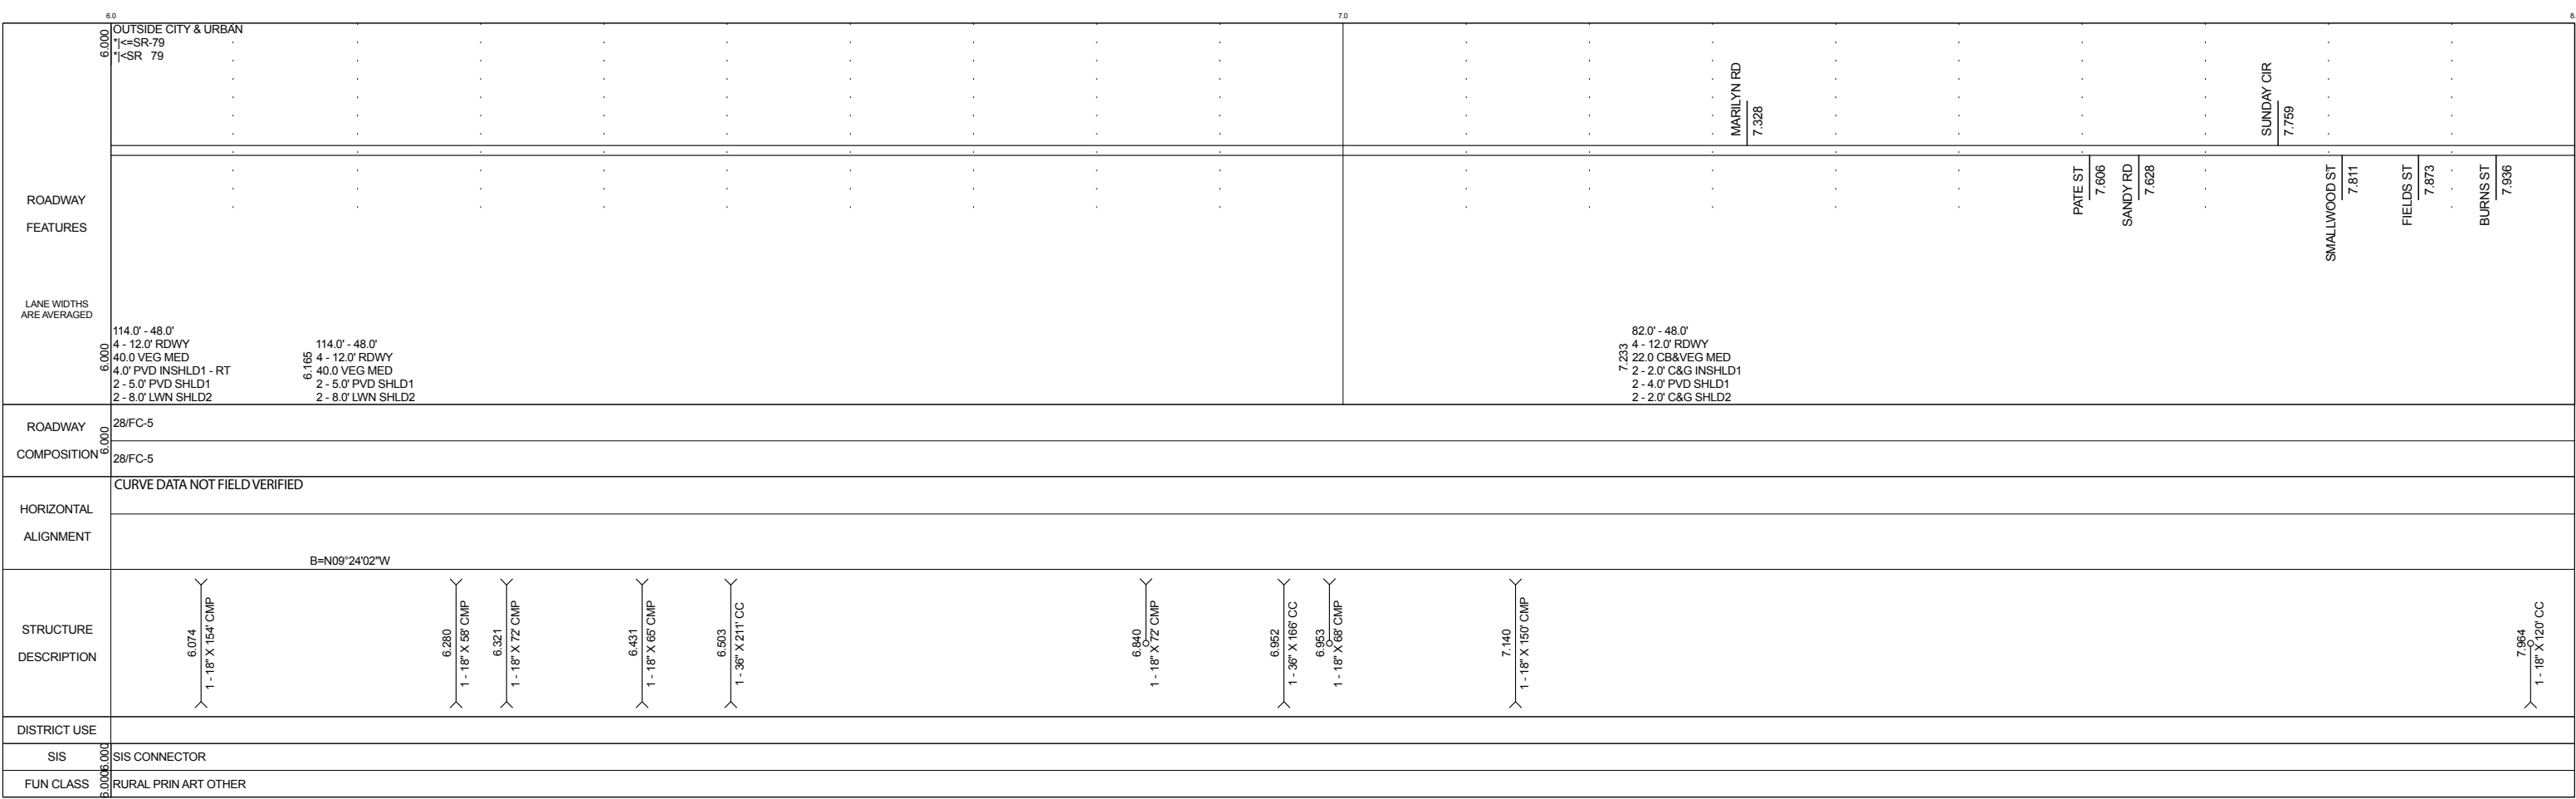


5 YR INV	SLD REV	BMP	EMP	INV	SLD REV
01/11/2017	02/28/2017	0.417	4.373	08/30/2017 HSA LW/CB	09/20/2017 HSA DS
SSMC	SSMC	0.000	0.020	06/12/2017 SSMC	06/12/2017 SSMC

FLORIDA DEPARTMENT OF TRANSPORTATION
STRAIGHT LINE DIAGRAM OF ROAD INVENTORY

SECTION STATUS	INT. or US ROUTE NO.	STATE ROAD NO.	COUNTY	DISTRICT	ROADWAY ID	SHEET NO.
12		SR 79	BAY	03	46090000	2 OF 4

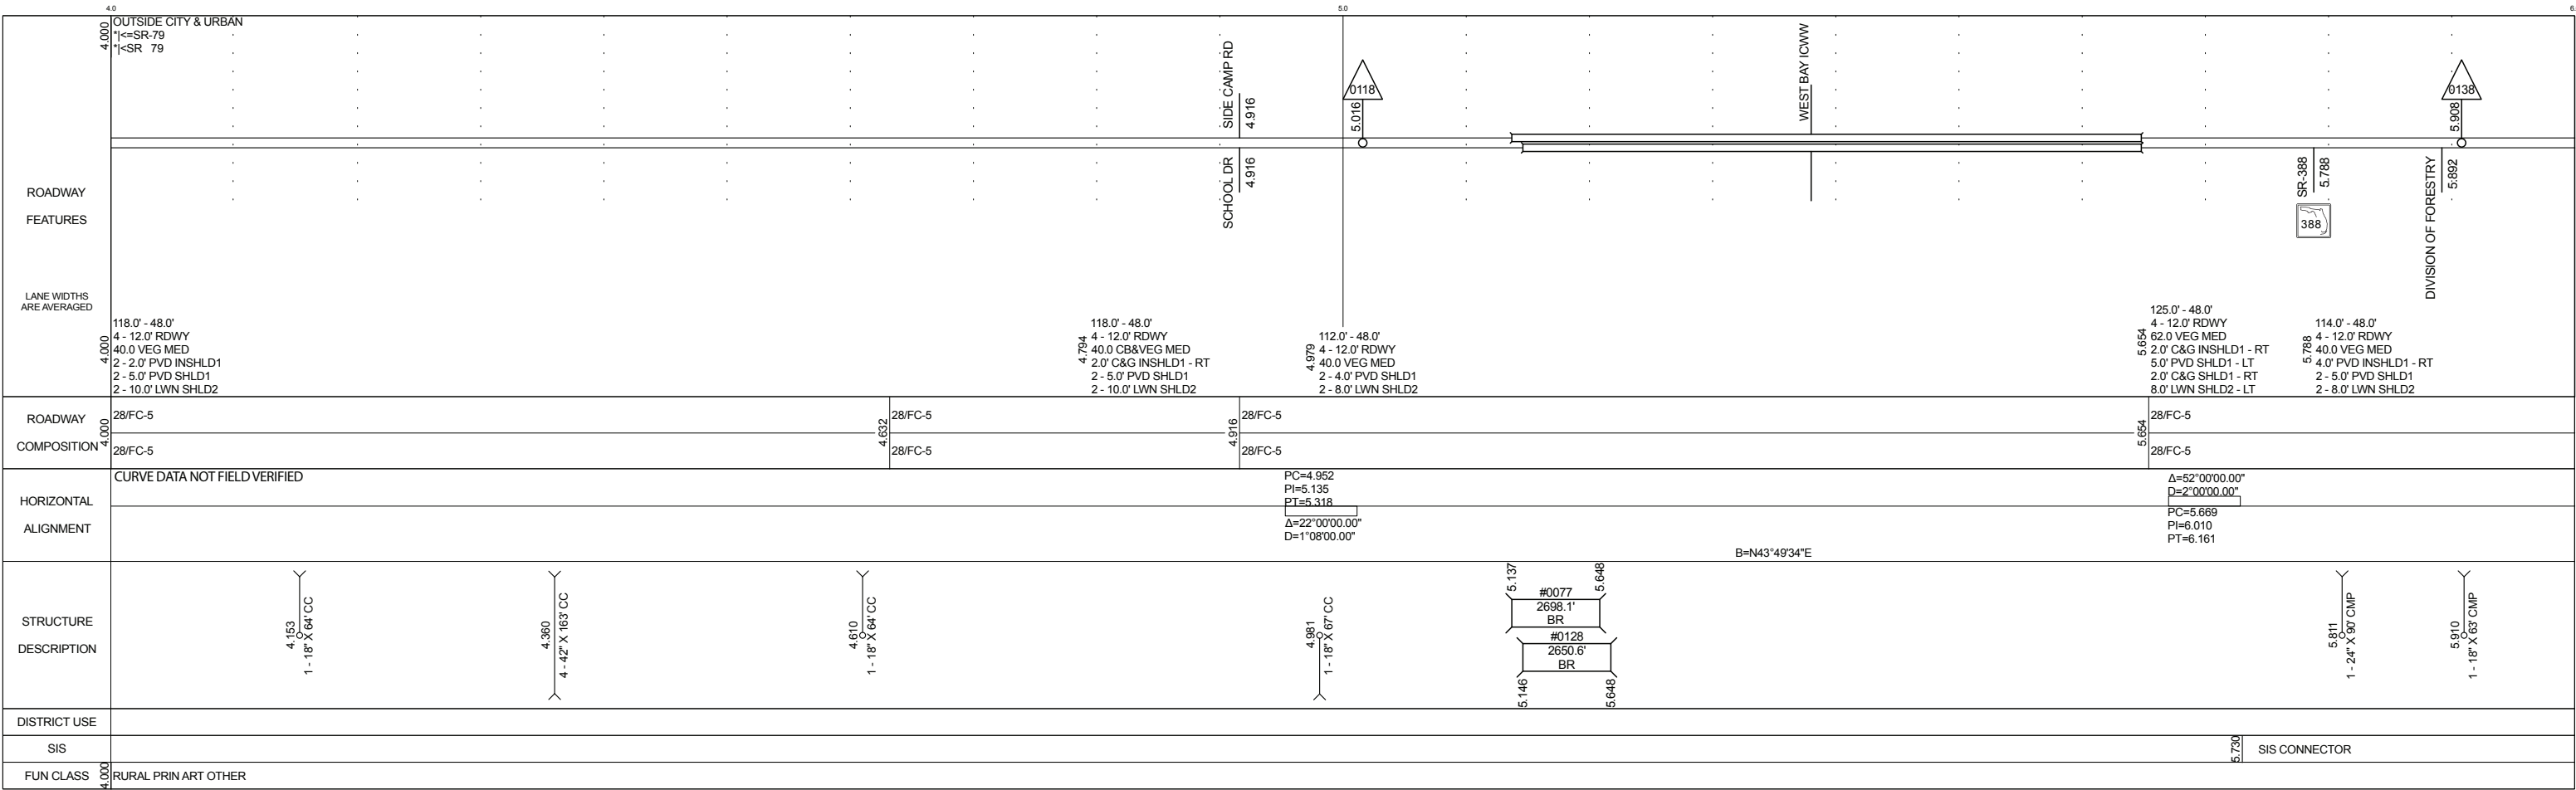

5 YR INV	SLD REV	BMP	EMP	INV	SLD REV
DATE 01/11/2017	02/28/2017	0.417	4.373	08/30/2017 HSA LW/CB	09/20/2017 HSA DS
BY SSMC	SSMC	0.000	0.020	06/12/2017 SSMC	06/12/2017 SSMC


FLORIDA DEPARTMENT OF TRANSPORTATION
STRAIGHT LINE DIAGRAM OF ROAD INVENTORY

SECTION STATUS	INT. or US ROUTE NO.	STATE ROAD NO.	COUNTY	DISTRICT	ROADWAY ID	SHEET NO.
12		SR 79	BAY	03	46090000	3 OF 4

ROADWAY FEATURES	LANE WIDTHS ARE AVERAGED
<p>8.000 OUTSIDE CITY & URBAN</p> <p>8.000 TREADWAY ST</p> <p>8.004 HAND ST</p> <p>8.070</p> <p>8.146 STEELFIELD RD</p> <p>PIGEON CREEK</p> <p>VINSON RD 9.434</p>	<p>82.0' - 48.0'</p> <p>4 - 12.0' RDWY</p> <p>22.0 CB&VEG MED</p> <p>2 - 2.0' C&G INSHLD1</p> <p>2 - 4.0' PVD SHLD1</p> <p>2 - 2.0' C&G SHLD2</p> <p>114.0' - 48.0'</p> <p>4 - 12.0' RDWY</p> <p>40.0 VEG MED</p> <p>40.0 VEG MED</p> <p>2 - 5.0' PVD SHLD1</p> <p>2 - 8.0' LWN SHLD2</p> <p>114.0' - 48.0'</p> <p>4 - 12.0' RDWY</p> <p>40.0 VEG MED</p> <p>4.0' PVD INSHLD1 - LT</p> <p>2 - 5.0' PVD SHLD1</p> <p>2 - 8.0' LWN SHLD2</p> <p>114.0' - 48.0'</p> <p>4 - 12.0' RDWY</p> <p>40.0 VEG MED</p> <p>2 - 5.0' PVD SHLD1</p> <p>2 - 8.0' LWN SHLD2</p>

ROADWAY COMPOSITION	28/FC-5
---------------------	---------

HORIZONTAL ALIGNMENT	<p>PC=8.036</p> <p>PI=8.481</p> <p>PT=8.608</p> <p>Δ=10°00'00.00"</p> <p>D=0°20'00.00"</p> <p>B=N00°36'51"E</p>
----------------------	---

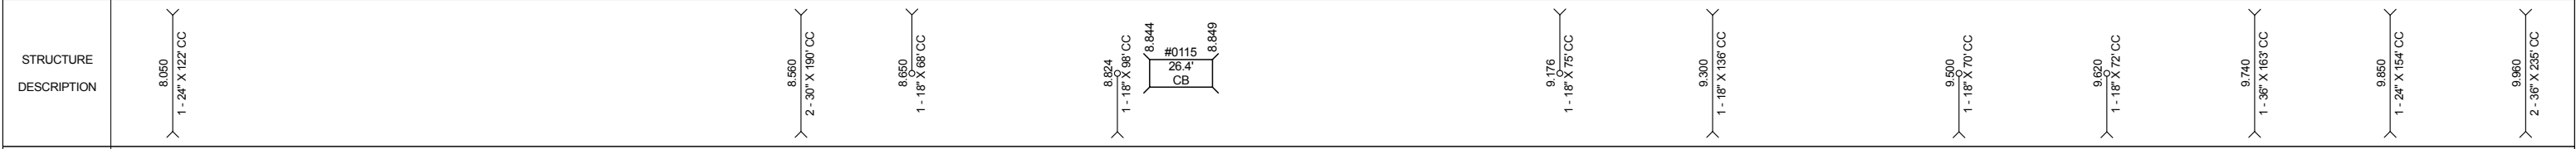


DISTRICT USE	
SIS	SIS CONNECTOR
FUN CLASS	RURAL PRIN ART OTHER

ROADWAY FEATURES	LANE WIDTHS ARE AVERAGED
<p>10.000 OUTSIDE CITY & URBAN</p> <p>10.000 BIGCROOKED CREEK</p>	<p>114.0' - 48.0'</p> <p>4 - 12.0' RDWY</p> <p>40.0 VEG MED</p> <p>2 - 5.0' PVD SHLD1</p> <p>2 - 8.0' LWN SHLD2</p> <p>114.0' - 48.0'</p> <p>4 - 12.0' RDWY</p> <p>40.0 VEG MED</p> <p>4.0' PVD INSHLD1 - RT</p> <p>2 - 5.0' PVD SHLD1</p> <p>2 - 8.0' LWN SHLD2</p> <p>114.0' - 48.0'</p> <p>4 - 12.0' RDWY</p> <p>40.0 VEG MED</p> <p>2 - 5.0' PVD SHLD1</p> <p>2 - 8.0' LWN SHLD2</p>

ROADWAY COMPOSITION	28/FC-5
---------------------	---------

HORIZONTAL ALIGNMENT	<p>CURVE DATA NOT FIELD VERIFIED</p> <p>Δ=26°38'00.00"</p> <p>D=1°30'00.00"</p> <p>PC=10.215</p> <p>PI=10.462</p> <p>PT=10.538</p> <p>B=N25°01'22"E</p>
----------------------	---

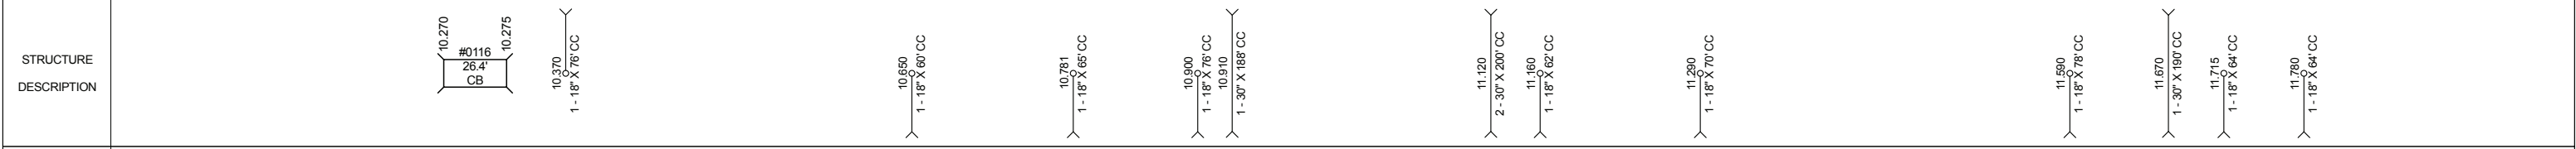

DISTRICT USE	
SIS	SIS CONNECTOR
FUN CLASS	RURAL PRIN ART OTHER

DATE	5 YR INV	SLD REV	BMP	EMP	INV	SLD REV
BY	01/11/2017	02/28/2017	0.417	4.373	08/30/2017 HSA LW/CB	09/20/2017 HSA DS
	SSMC	SSMC	0.000	0.020	06/12/2017 SSMC	08/12/2017 SSMC

FLORIDA DEPARTMENT OF TRANSPORTATION
STRAIGHT LINE DIAGRAM OF ROAD INVENTORY

SECTION STATUS	INT. or US ROUTE NO.	STATE ROAD NO.	COUNTY	DISTRICT	ROADWAY ID	SHEET NO.
12		SR 79	BAY	03	46090000	4 OF 4

ROADWAY FEATURES	12.000 12.000 OUTSIDE CITY & URBAN 1 - SR-79 1 - SR 79 CR 2296 PINE LOG RD 2296 12.363 STATE PARK 13.739 LITTLE CROOKED CREEK 114.0' - 48.0' 4 - 12.0' RDWY 40.0 VEG MED 5.0' PVD INSHLD1 - RT 2 - 13.0' PVD SHLD1 114.0' - 48.0' 4 - 12.0' RDWY 40.0 VEG MED 5.0' PVD INSHLD1 - RT 5.0' PVD SHLD1 - LT 13.0' PVD SHLD1 - RT 8.0' LWN SHLD2 - LT	
LANE WIDTHS ARE AVERAGED	114.0' - 48.0' 4 - 12.0' RDWY 40.0 VEG MED 2 - 5.0' PVD SHLD1 2 - 8.0' LWN SHLD2	114.0' - 48.0' 4 - 12.0' RDWY 40.0 VEG MED 2 - 5.0' PVD SHLD1 2 - 8.0' LWN SHLD2
ROADWAY COMPOSITION	28/FC-5	
HORIZONTAL ALIGNMENT	CURVE DATA NOT FIELD VERIFIED PC=12.176 PI=12.320 PT=12.509 $\Delta=35^{\circ}00'00.00"$ $D=2^{\circ}00'00.00"$ B=N10°10'08"E	
STRUCTURE DESCRIPTION		
DISTRICT USE	SIS CONNECTOR	
SIS	RURAL PRIN ART OTHER	
FUN CLASS		

ROADWAY FEATURES	14.000 14.000 OUTSIDE CITY & URBAN 1 - SR-79 1 - SR 79 PINE LOG CREEK WASHINGTON CO LINE SECTION ENDS WASHINGTON CO LINE END MP: 014.348 NET ROADWAY ID LENGTH: 14.328	
LANE WIDTHS ARE AVERAGED	114.0' - 48.0' 4 - 12.0' RDWY 40.0 VEG MED 5.0' PVD INSHLD1 - RT 2 - 13.0' PVD SHLD1	114.0' - 48.0' 4 - 12.0' RDWY 40.0 VEG W/ GRD MED 5.0' PVD INSHLD1 - RT 2 - 13.0' PVD SHLD1
ROADWAY COMPOSITION	28/FC-5	
HORIZONTAL ALIGNMENT	CURVE DATA NOT FIELD VERIFIED B=N45°06'30"W	
STRUCTURE DESCRIPTION		
DISTRICT USE	SIS CONNECTOR	
SIS	RURAL PRIN ART OTHER	
FUN CLASS		