
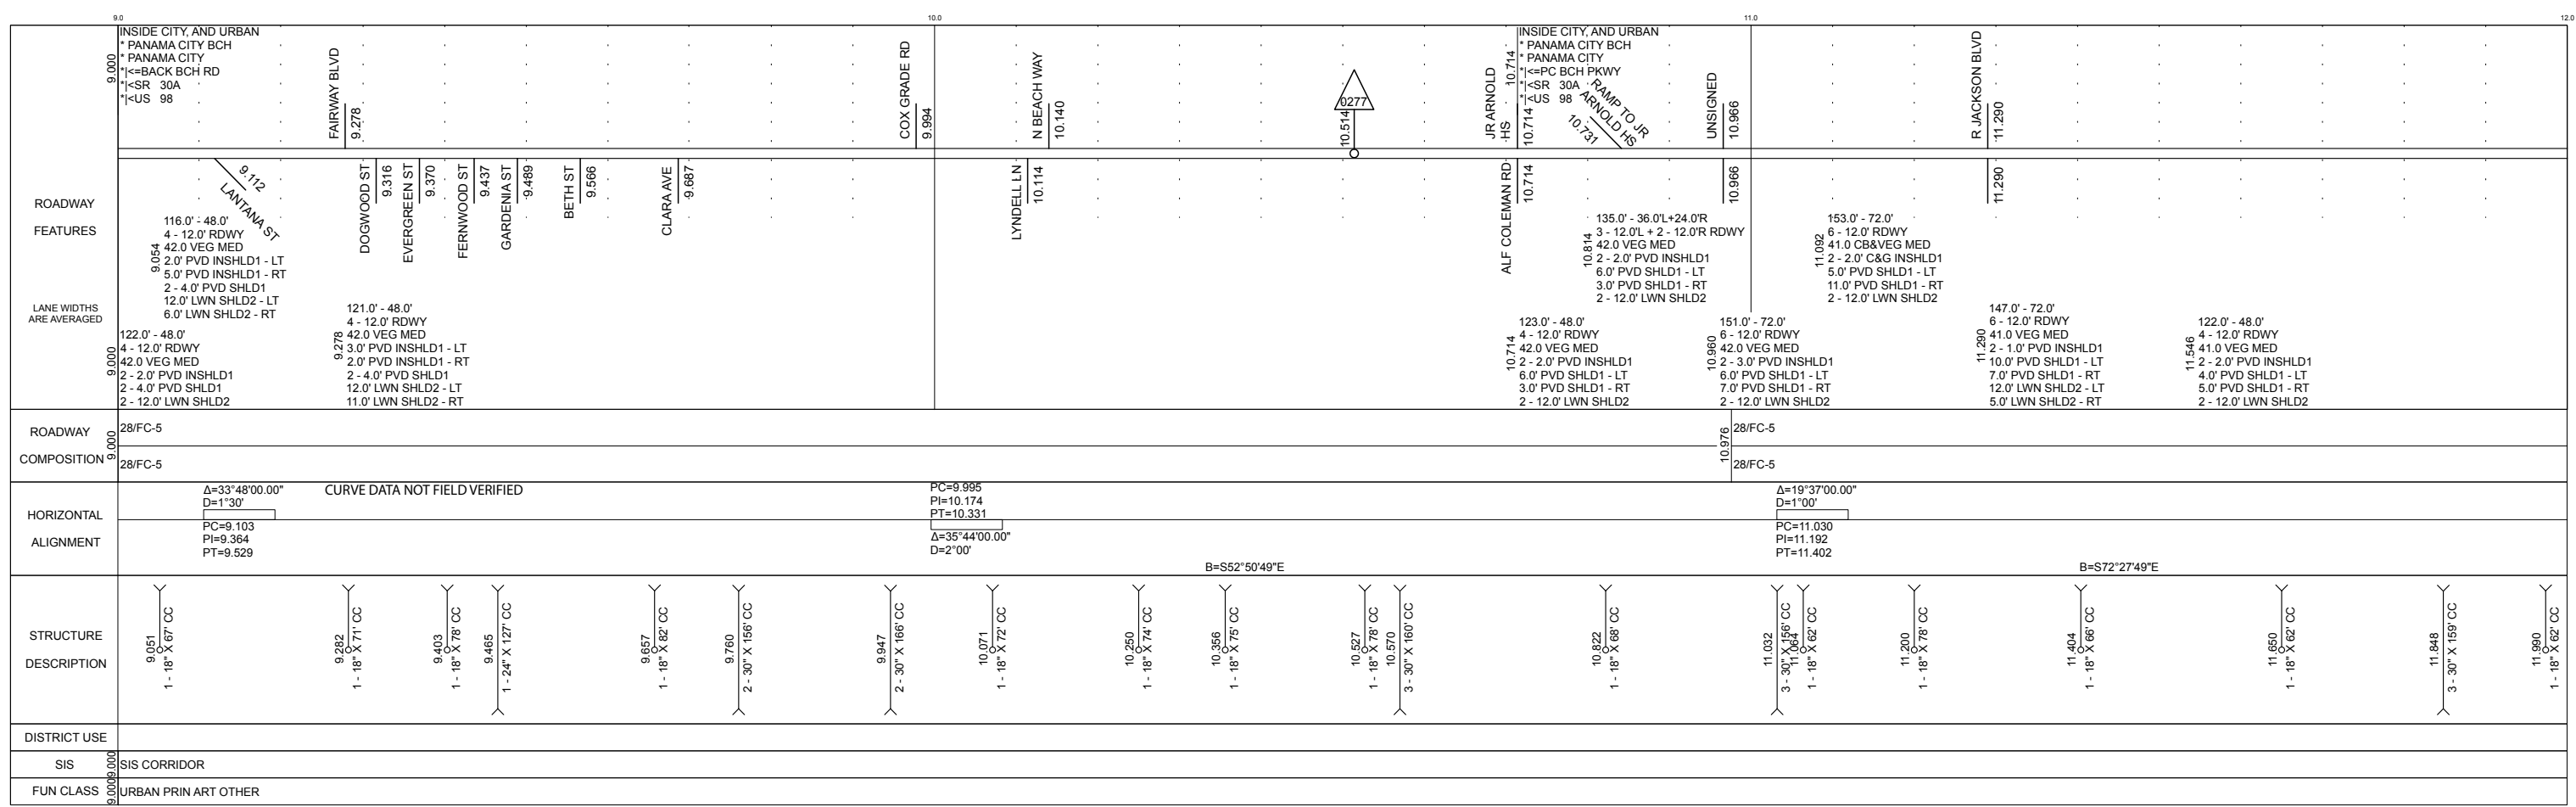


5 YR INV	SLD REV	BMP	EMP	INV	SLD REV	SECTION STATUS	INT. or US ROUTE NO.	STATE ROAD NO.	COUNTY	DISTRICT	ROADWAY ID	SHEET NO.
DATE	02/08/2017	03/13/2017	013.398	013.655	08/08/2018 HSA DB/RM	08/29/2018 HSA DB	12	SR 30A	BAY	03	46160000	1 OF 3
BY	SSMC	SSMC	000.303	013.937	02/15/2018 FDOT	02/27/2018 HSA DS		US 98				
			005.634	006.760	08/30/2017 HSA LW/CB	09/22/2017 HSA DS						

ROADWAY FEATURES	LANE WIDTHS ARE AVERAGED	ROADWAY COMPOSITION	HORIZONTAL ALIGNMENT	STRUCTURE DESCRIPTION	DISTRICT USE	SIS	FUN CLASS
(MP 0.000 TO MP 0.303) STATIONING EXCEPTION SEE ROADWAY ID: 4610001 MP 0.137 TO MP 0.440.	126.0' - 48.0' 4 - 12.0' RDWY 41.0 VEG MED 2 - 2.0' PVD INSHLD1 5.0' PVD SHLD1 - LT 8.0' PVD SHLD1 - RT 2 - 12.0' LWN SHLD2	28/FC-5 28/FC-5	CURVE DATA NOT FIELD VERIFIED  B=S78°07'49"E	0.551 2 - 24" X 160' CC  0.973 1 - 24" X 158' CC  1.658 1 - 24" X 162' CC  2.090 1 - 30" X 160' CC		SIS CORRIDOR	URBAN PRIN ART OTHER

ROADWAY FEATURES	LANE WIDTHS ARE AVERAGED	ROADWAY COMPOSITION	HORIZONTAL ALIGNMENT	STRUCTURE DESCRIPTION	DISTRICT USE	SIS	FUN CLASS
WISTERIA LN 16TH ST 15TH ST 14TH ST GOVERNOR DR GEORGE C WALLACE BLV LAHAN BLVD LAKE PL MALAGA PL CASAPL VENADO PL ROMANZA PL TOLEDO PL E LAKE SHORE DR PARIDISO PL EL REPOSO PL CORONADO PL PLACIDO PL LAURENO PL DELUNA PL WELLS ST S SAN SOUCI BLVD VESTAVIA ST GRIFIN BLVD COBB RD HORIZON SOUTH SUMMER BREEZE RD MANISTEE DR HEATHER CORAL DR CIRCLE DR PALM CIR CAPE PCB FIRE RESCUE CIR ARMSTRONG CIR	122.0' - 48.0' 4 - 12.0' RDWY 42.0 VEG MED 2 - 2.0' PVD INSHLD1 2 - 4.0' PVD SHLD1 2 - 12.0' LWN SHLD2  116.0' - 72.0' 6 - 12.0' RDWY 32.0 CB&VEG MED 2 - 2.0' C&G INSHLD1 2 - 4.0' PVD SHLD1 2 - 2.0' C&G SHLD2  134.0' - 24.0'+36.0'R 2 - 12.0'L + 3 - 12.0'R RDWY 42.0 VEG MED 2 - 2.0' PVD INSHLD1 2 - 4.0' PVD SHLD1 2 - 12.0' LWN SHLD2  112.0' - 72.0' 6 - 12.0' RDWY 28.0 TFSP MED 2 - 4.0' PVD SHLD1 2 - 2.0' C&G SHLD2	28/FC-5 28/FC-5  28/FC-5 28/FC-5	CURVE DATA NOT FIELD VERIFIED  Δ=7°10'00.00" D=1'00" PC=5.002 PI=5.068 PT=5.138  B=S67°17'49"E	3.219 1 - 30" X 172 CC  4.278 1 - 24" X 165 CC  5.540 1 - 24" X 171 CC  5.737 1 - 24" X 164 CC		SIS CORRIDOR	URBAN PRIN ART OTHER

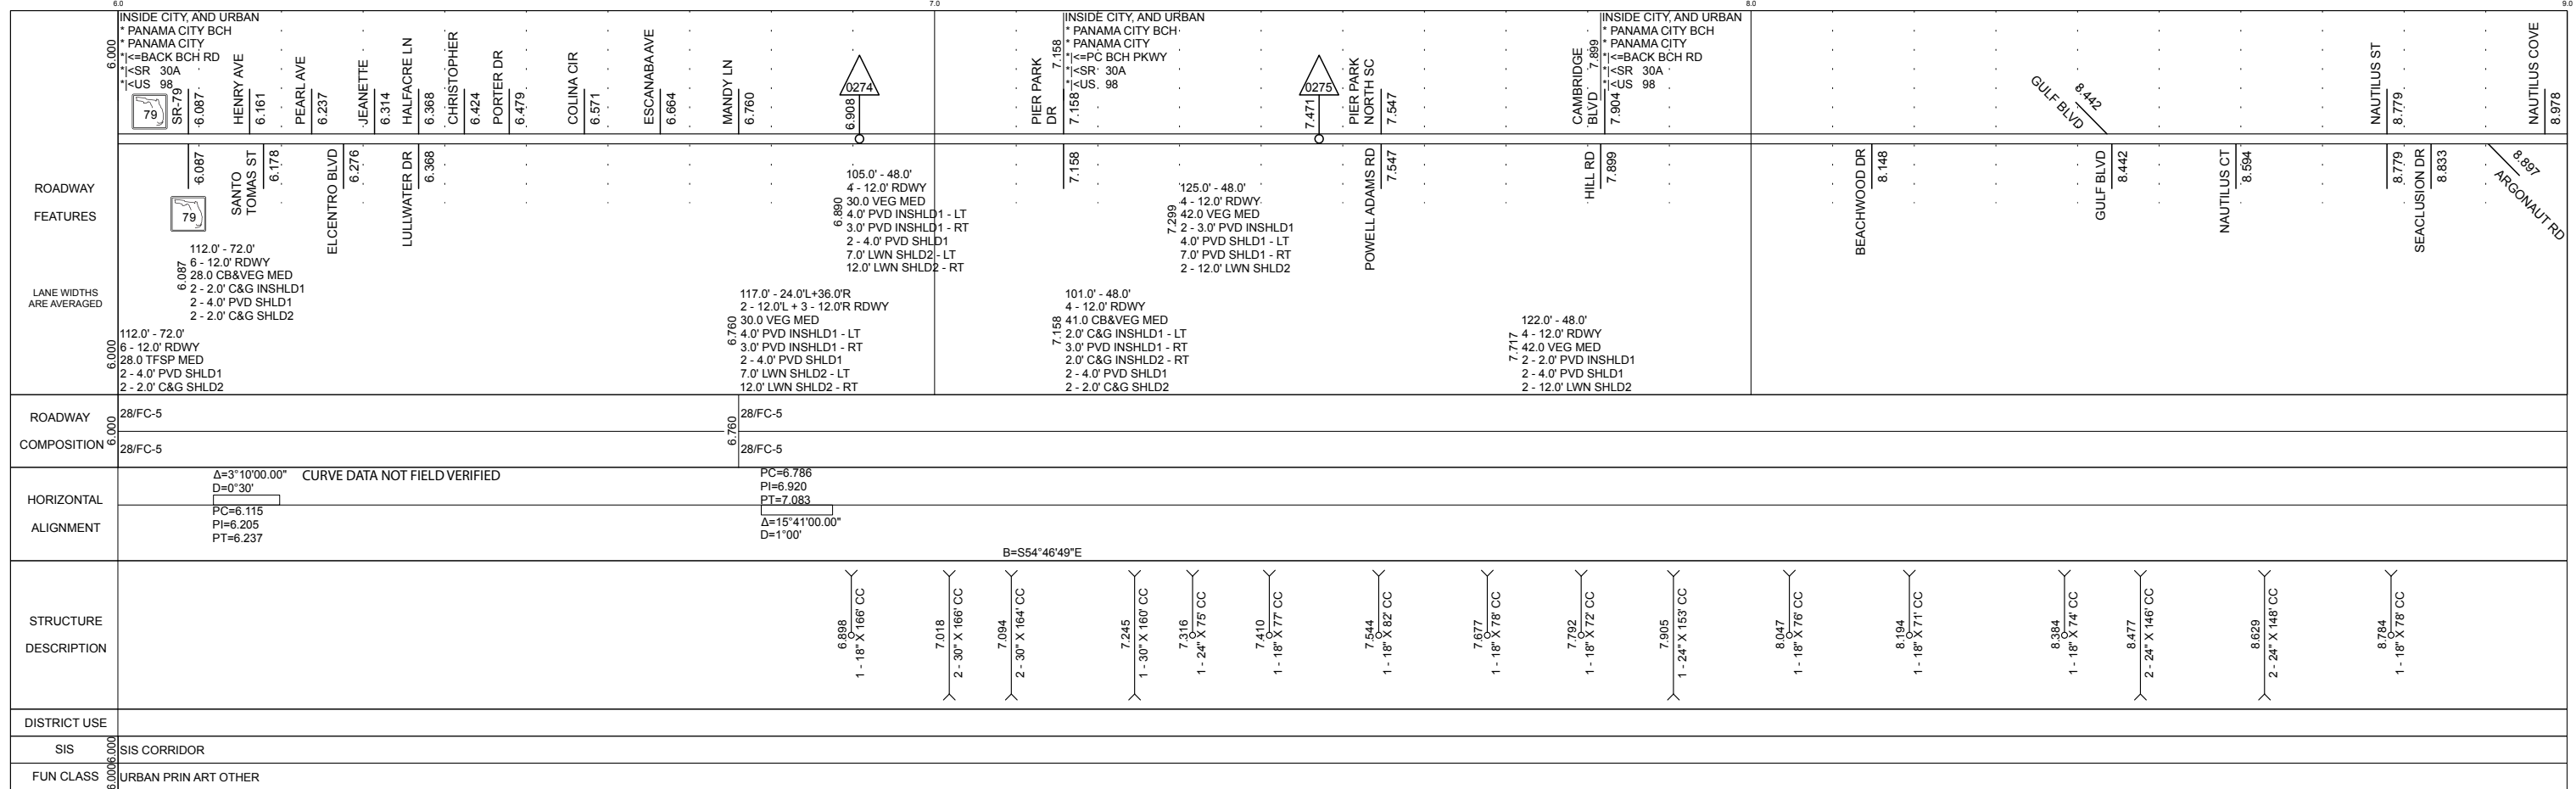

5 YR INV		SLD REV		BMP		EMP		INV		SLD REV		SECTION STATUS	INT. or US ROUTE NO.	STATE ROAD NO.	COUNTY	DISTRICT	ROADWAY ID	SHEET NO:	
DATE																			
02/08/2017		03/13/2017		013.398	013.655	08/08/2018	HSA DB/RM	08/29/2018	HSA DB	FLORIDA DEPARTMENT OF TRANSPORTATION <b>STRAIGHT LINE DIAGRAM OF ROAD INVENTORY</b>		12	US 98	SR 30A	BAY	03	46160000	3 OF 3	
SSMC		SSMC		000.303	013.937	02/15/2018	FDOT	02/27/2018	HSA DS	FDOT									
				005.634	006.760	08/30/2017	HSA LW/CB	09/22/2017	HSA DS										
ROADWAY FEATURES	<p>INSIDE CITY, AND URBAN            * PANAMA CITY BCH            * PANAMA CITY            * PC BCH PKWY            * SR 30A            * US 98</p> <p>N GLADES TRL            12.021</p> <p>MOYLAN RD            12.507</p> <p>ALLISON AVE            12.871</p> <p>ANNABELLAS DR            13.408</p> <p>CAULEY AVE            13.517</p> <p>HERITAGE CIR            13.811</p> <p>DELETED            (MP 13.937 TO MP 14.229)</p> <p>END MP: 014.229            NET ROADWAY ID LENGTH: 13.634</p>																		
LANE WIDTHS ARE AVERAGED	<p>122.0' - 48.0'            4 - 12.0' RDWY            41.0 VEG MED            2 - 2.0' PVD INSHLD1            4.0' PVD SHLD1 - LT            5.0' PVD SHLD1 - RT            2 - 12.0' LWN SHLD2</p> <p>92.0' - 44.0'            4 - 11.0' RDWY            30.0 TFSP MED            2 - 2.0' PVD INSHLD1            7.0' PVD SHLD1 - LT            4.0' PVD SHLD1 - RT            2 - 2.0' C&amp;G SHLD2</p> <p>74.0' - 48.0'            4 - 12.0' RDWY            14.0 PVD MED            2 - 4.0' PVD SHLD1            2 - 2.0' C&amp;G SHLD2</p> <p>85.0' - 52.0'            4 - 13.0' RDWY            17.0 PVD MED            12.0' PVD SHLD1 - LT            2.0' C&amp;G SHLD1 - RT            2.0' C&amp;G SHLD2 - LT</p>																		
ROADWAY COMPOSITION	<p>28/FC-5            28/FC-5            28/FC-9.5            28/FC-5</p>																		
HORIZONTAL ALIGNMENT	<p>CURVE DATA NOT FIELD VERIFIED</p> <p><math>\Delta=14^{\circ}03'00.00''</math>  <math>D=1^{\circ}30'</math>  <math>PC=12.635</math>  <math>PI=12.700</math>  <math>PT=12.813</math></p> <p><math>B=S86^{\circ}30'49''E</math></p>																		
STRUCTURE DESCRIPTION	<p>12.100            1 - 18" X 62" CC</p> <p>12.438            3 - 30" X 166" CC</p> <p>12.657            1 - 18" X 64" CC</p> <p>12.760            1 - 18" X 68" CC</p> <p>12.848            3 - 24" X 165" CC</p> <p>13.004            1 - 18" X 70" CC</p> <p>13.137            1 - 18" X 66" CC</p> <p>13.315            3 - 36" X 162" CC</p> <p>13.427            1 - 36" X 140" CC</p> <p>13.606            1 - 30" X 120" CC</p>																		
DISTRICT USE	<p>SIS            SIS CORRIDOR</p> <p>SIS CORRIDOR</p>																		
FUN CLASS	<p>URBAN PRIN ART OTHER</p>																		