



5 YR INV	SLD REV	BMP	EMP	INV	SLD REV
DATE 11/16/2016	11/29/2016	0.715	18.116	05/23/2017 METRIC	06/06/2017 METRIC
BY Panhandle Group	Panhandle Group				

FLORIDA DEPARTMENT OF TRANSPORTATION
STRAIGHT LINE DIAGRAM OF ROAD INVENTORY

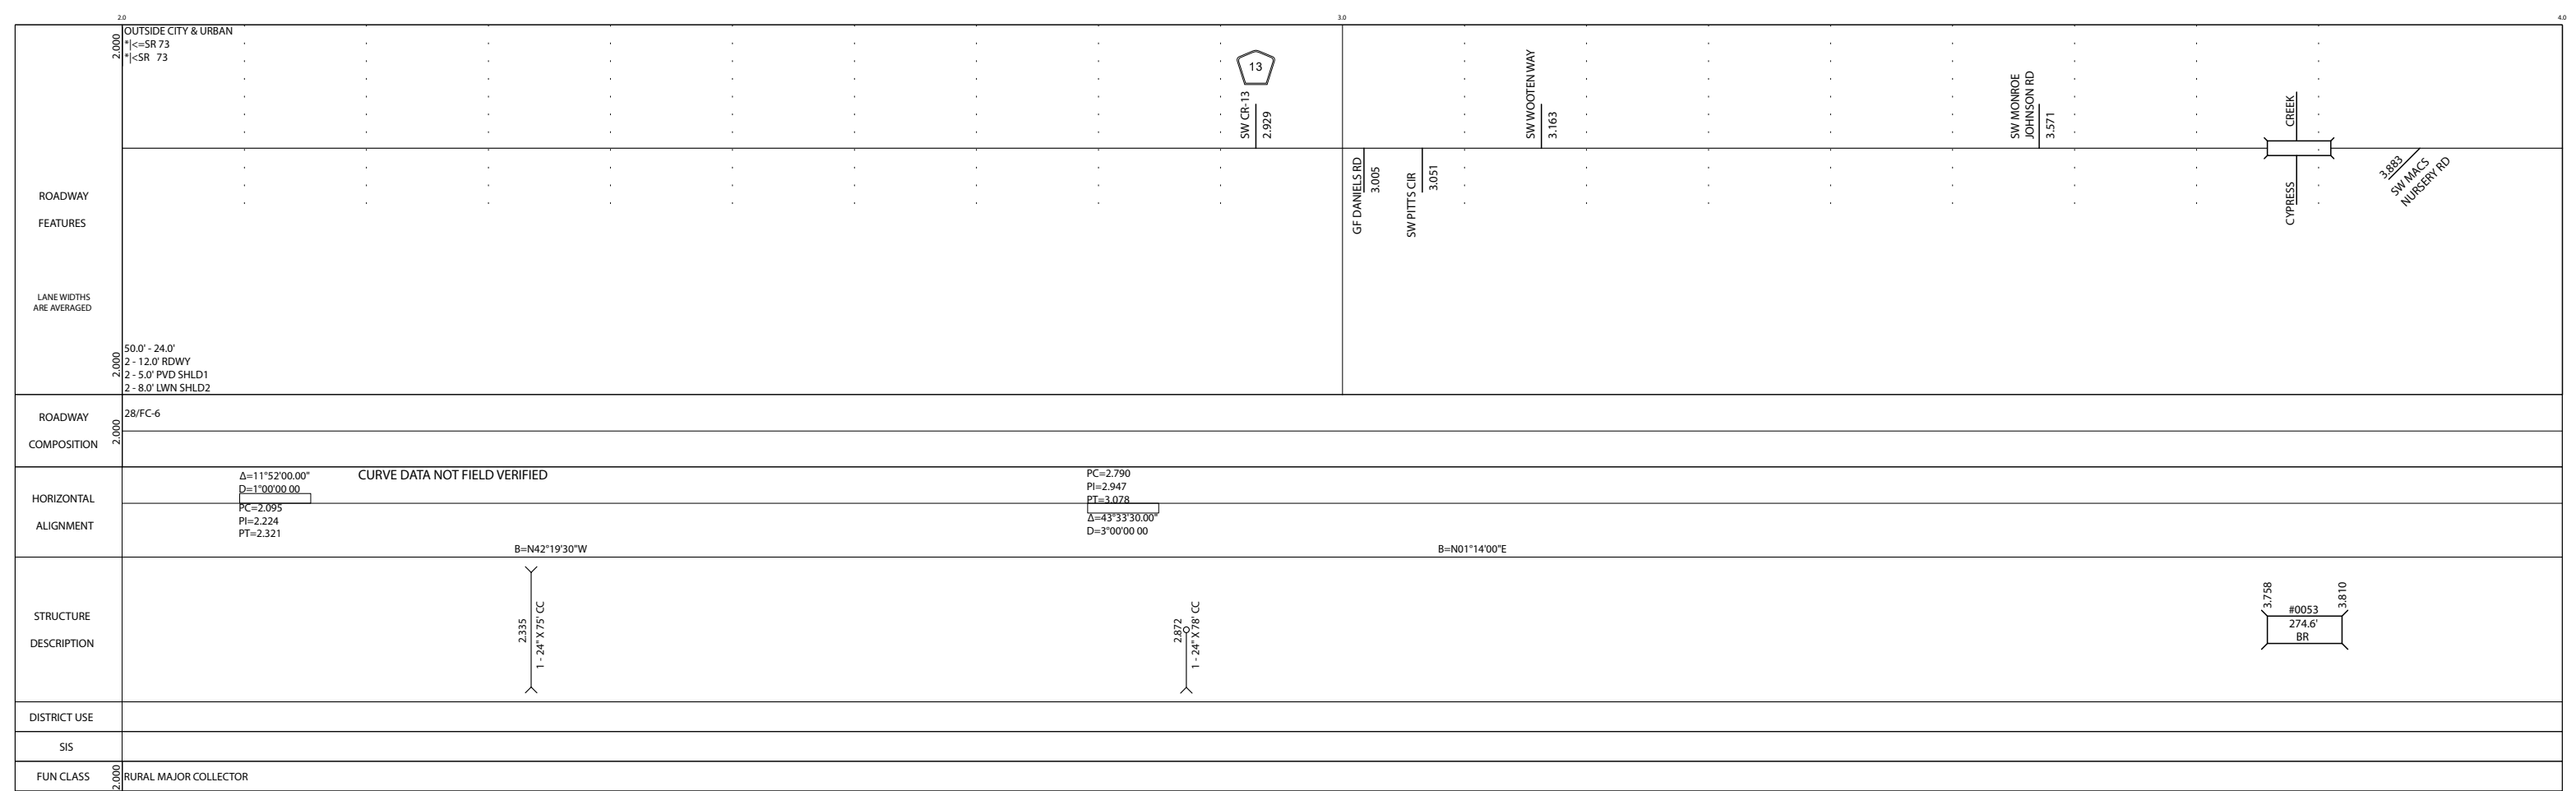

SECTION STATUS	INT. or US ROUTE NO.	STATE ROAD NO.	COUNTY	DISTRICT	ROADWAY ID	SHEET NO.
02		SR 73	CALHOUN	03	47040000	1 OF 7

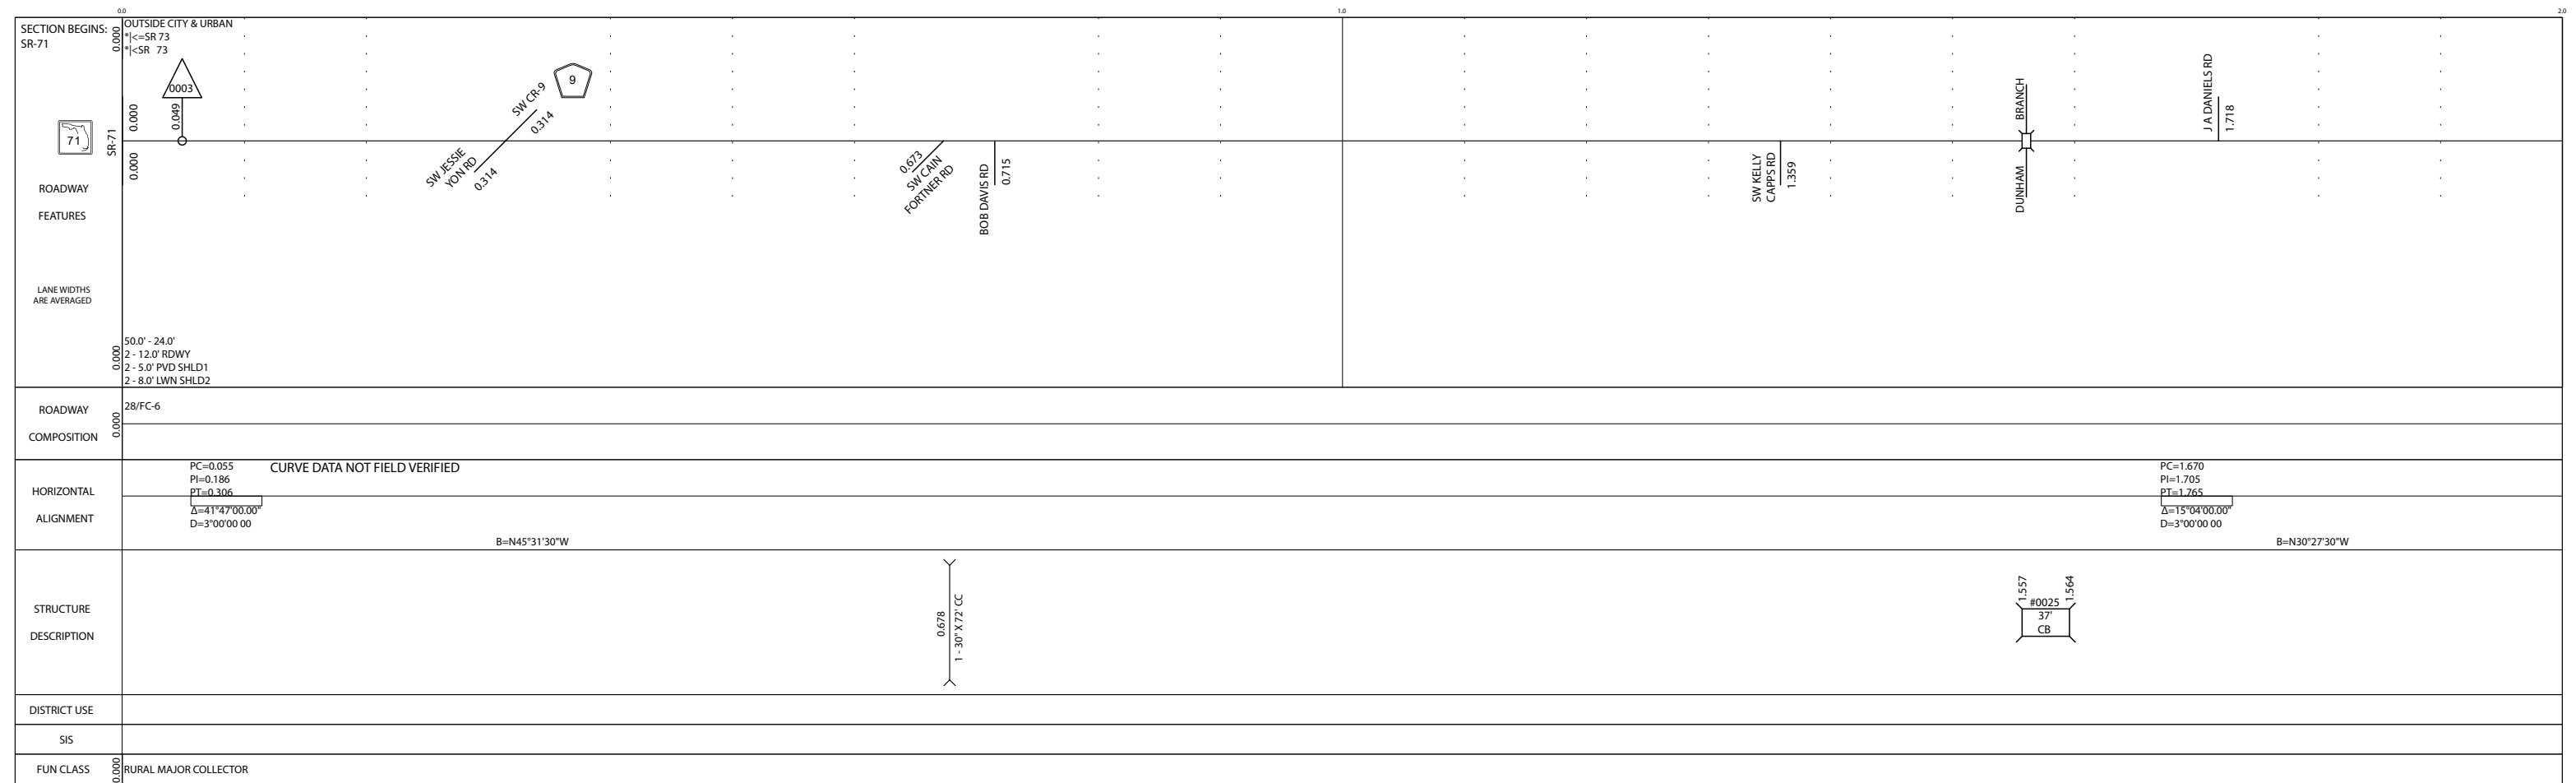

5 YR INV	SLD REV	BMP	EMP	INV	SLD REV
DATE 11/16/2016	11/29/2016	0.715	18.116	05/23/2017 METRIC	06/06/2017 METRIC
BY Panhandle Group	Panhandle Group				

FLORIDA DEPARTMENT OF TRANSPORTATION
STRAIGHT LINE DIAGRAM OF ROAD INVENTORY






SECTION STATUS	INT. or US ROUTE NO.	STATE ROAD NO.	COUNTY	DISTRICT	ROADWAY ID	SHEET NO:
02		SR 73	CALHOUN	03	47040000	2 OF 7

ROADWAY FEATURES	<p>OUTSIDE CITY & URBAN <=SR 73 <SR 73</p>
LANE WIDTHS ARE AVERAGED	<p>50.0' - 24.0' 2 - 12.0' RDWY 2 - 5.0' PVD SHLD1 2 - 8.0' LWN SHLD2</p>
ROADWAY COMPOSITION	28/FC-6
HORIZONTAL ALIGNMENT	<p>CURVE DATA NOT FIELD VERIFIED</p> <p>PC=4.466 PI=4.532 PT=4.623 $\Delta=17^{\circ}01'00.00''$ D=2'00'00.00</p> <p>B=N18°15'00"E</p>
STRUCTURE DESCRIPTION	<p>4.372 1 - 24' X 82' CC</p> <p>4.650 1 - 24' X 82' CC</p> <p>5.575 1 - 36' X 82' CC</p> <p>5.715 3 - 36' X 78' CC</p>
DISTRICT USE	
SIS	
FUN CLASS	RURAL MAJOR COLLECTOR

ROADWAY FEATURES	<p>OUTSIDE CITY & URBAN <=SR 73 <SR 73</p>
LANE WIDTHS ARE AVERAGED	<p>50.0' - 24.0' 2 - 12.0' RDWY 2 - 5.0' PVD SHLD1 2 - 8.0' LWN SHLD2</p>
ROADWAY COMPOSITION	28/FC-6
HORIZONTAL ALIGNMENT	<p>CURVE DATA NOT FIELD VERIFIED</p> <p>PC=7.235 PI=7.360 PT=7.504 $\Delta=21^{\circ}22'00.00''$ D=1'30'00.00</p> <p>B=N39°37'00"E</p> <p>$\Delta=11^{\circ}24'00.00''$ D=0'30'00.00</p> <p>PC=7.634 PI=7.857 PT=8.057</p>
STRUCTURE DESCRIPTION	<p>6.138 1 - 24' X 84' CC</p> <p>6.418 1 - 24' X 82' CC</p> <p>6.668 1 - 24' X 82' CC</p> <p>7.258 2 - 24' X 82' CC</p> <p>7.981 2 - 30' X 72' CC</p>
DISTRICT USE	
SIS	
FUN CLASS	RURAL MAJOR COLLECTOR


FLORIDA DEPARTMENT OF TRANSPORTATION
STRAIGHT LINE DIAGRAM OF ROAD INVENTORY

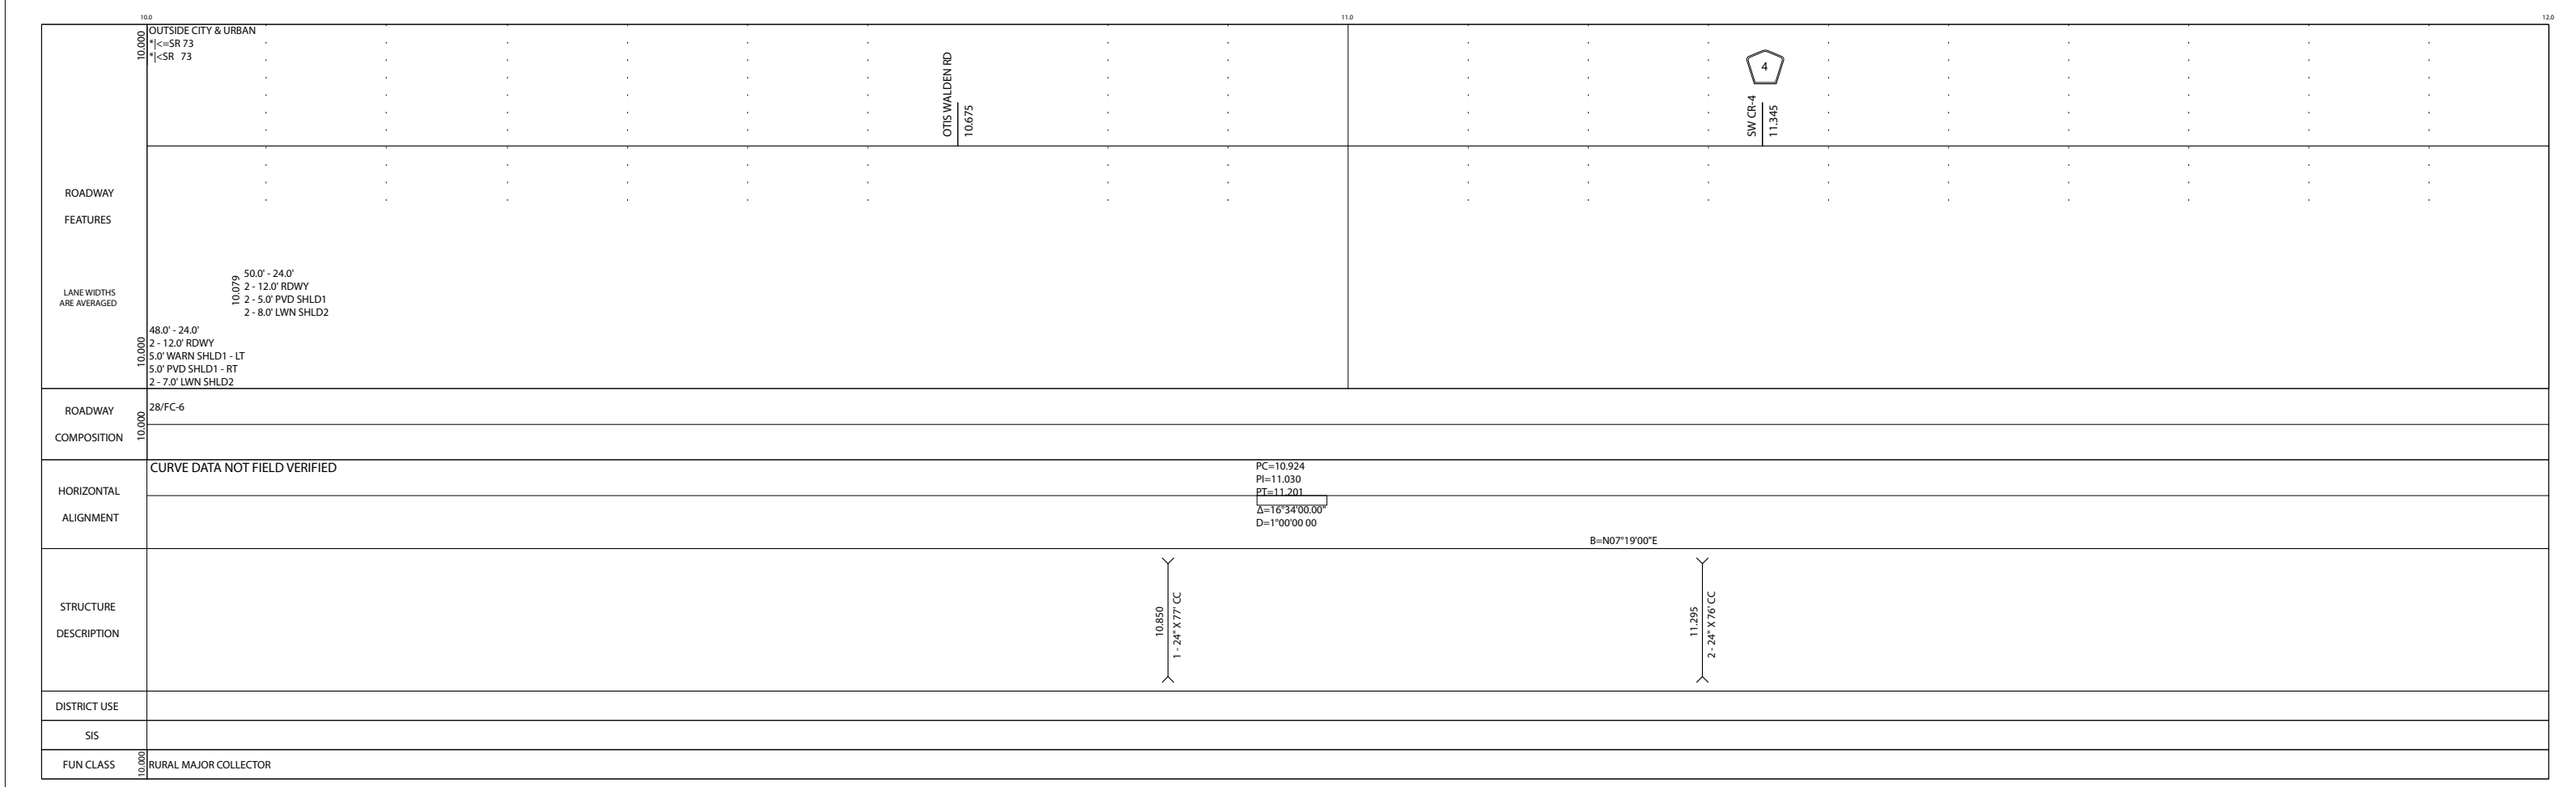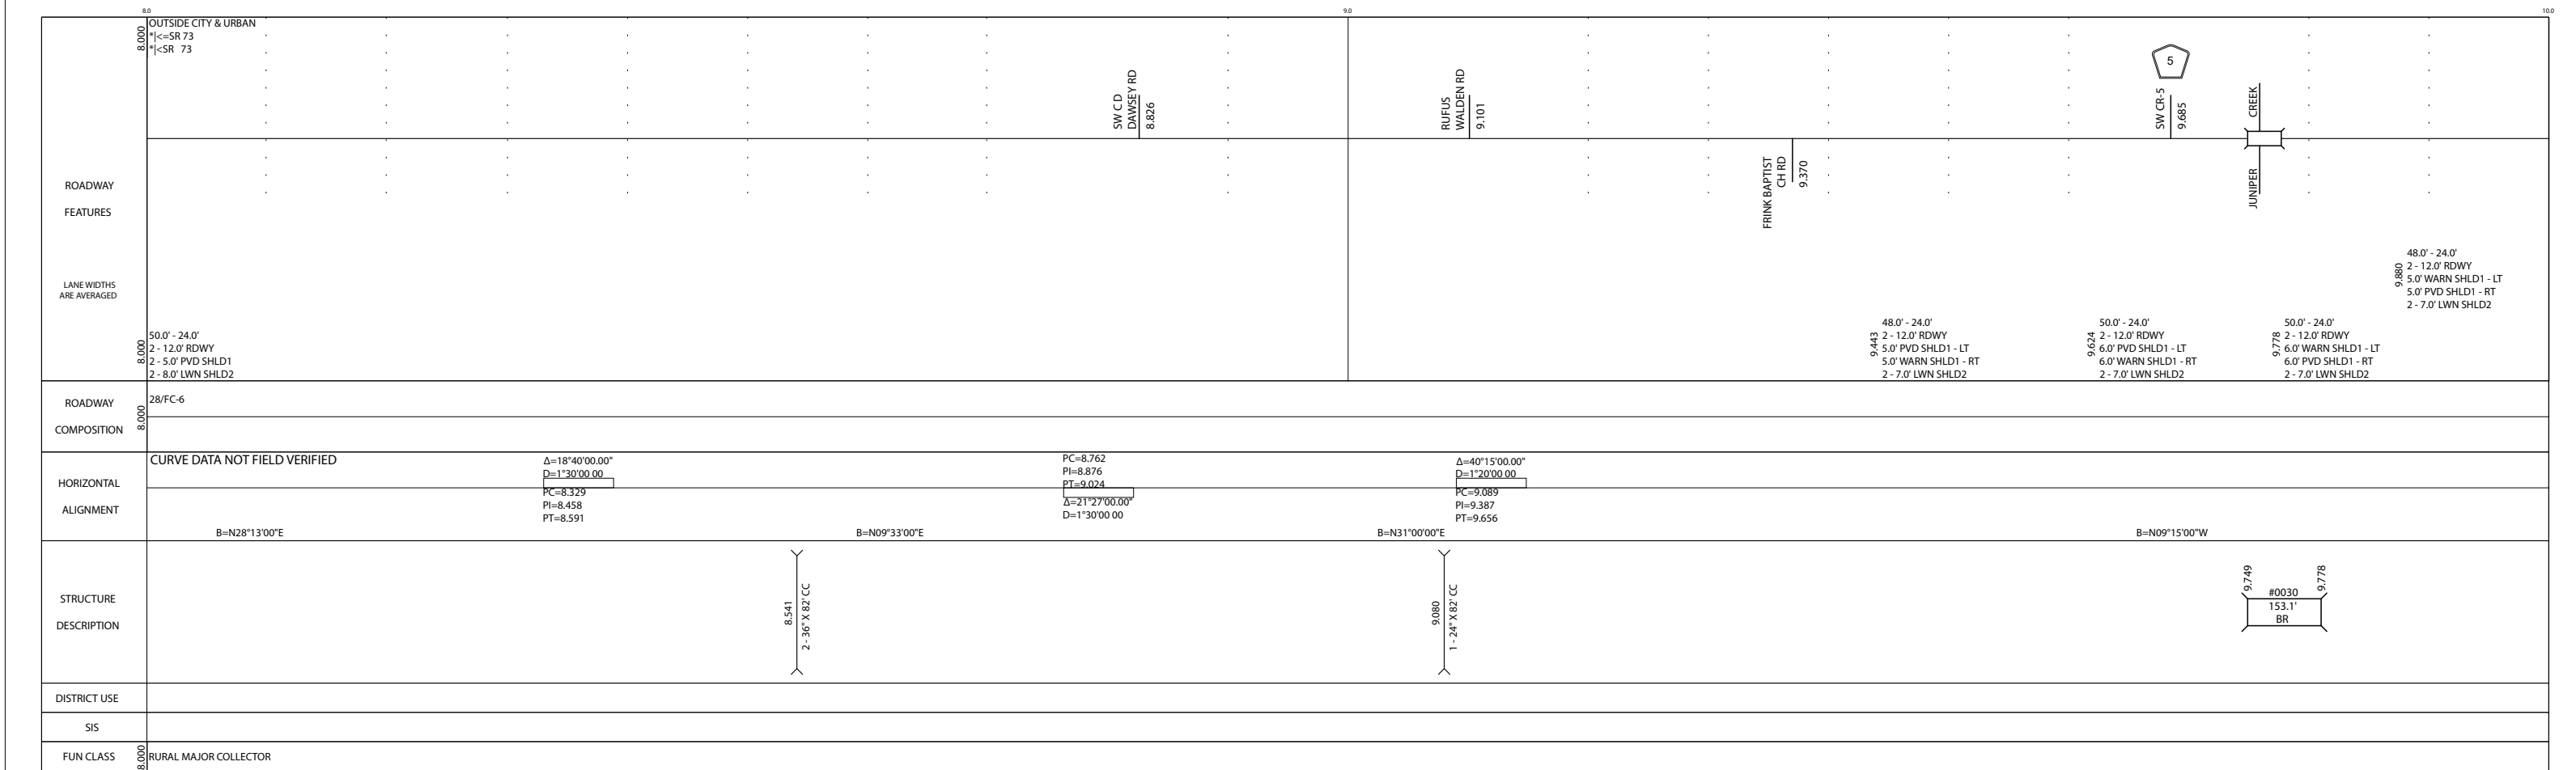

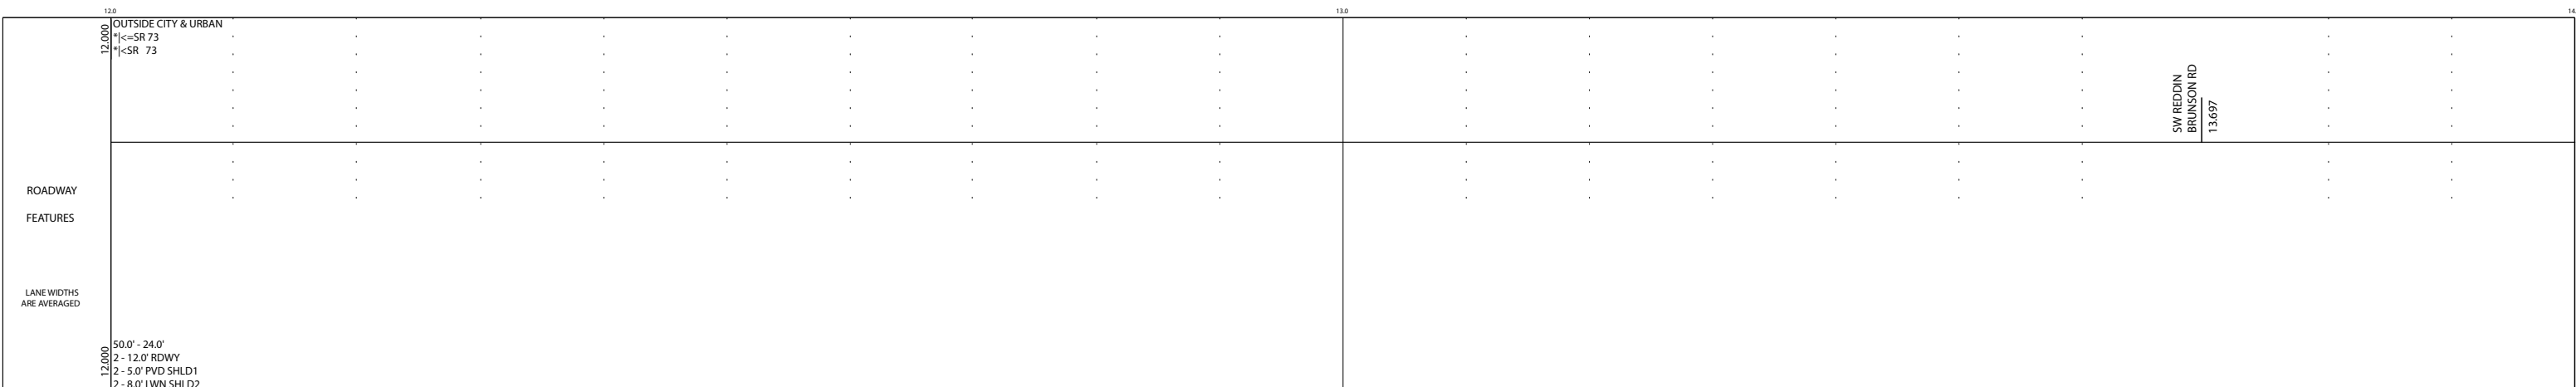


ROADWAY COMPOSITION	28/FC-6
---------------------	---------

HORIZONTAL ALIGNMENT	CURVE DATA NOT FIELD VERIFIED		$\Delta=6^{\circ}03'00.00''$ $D=1^{\circ}00'00.00''$ $PC=12.270$ $PI=12.327$ $PT=12.413$	$\Delta=22^{\circ}20'00.00''$ $D=2^{\circ}00'00.00''$ $PC=12.679$ $PI=12.743$ $PT=12.873$	$\Delta=11^{\circ}00'00.00''$ $D=1^{\circ}00'00.00''$ $PC=13.431$ $PI=13.491$ $PT=13.614$
----------------------	-------------------------------	--	--	---	---

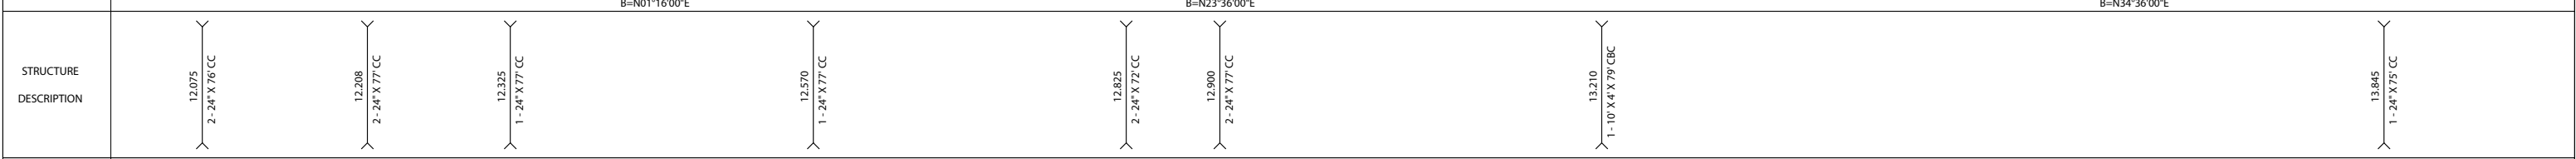


DISTRICT USE	
SIS	
FUN CLASS	RURAL MAJOR COLLECTOR

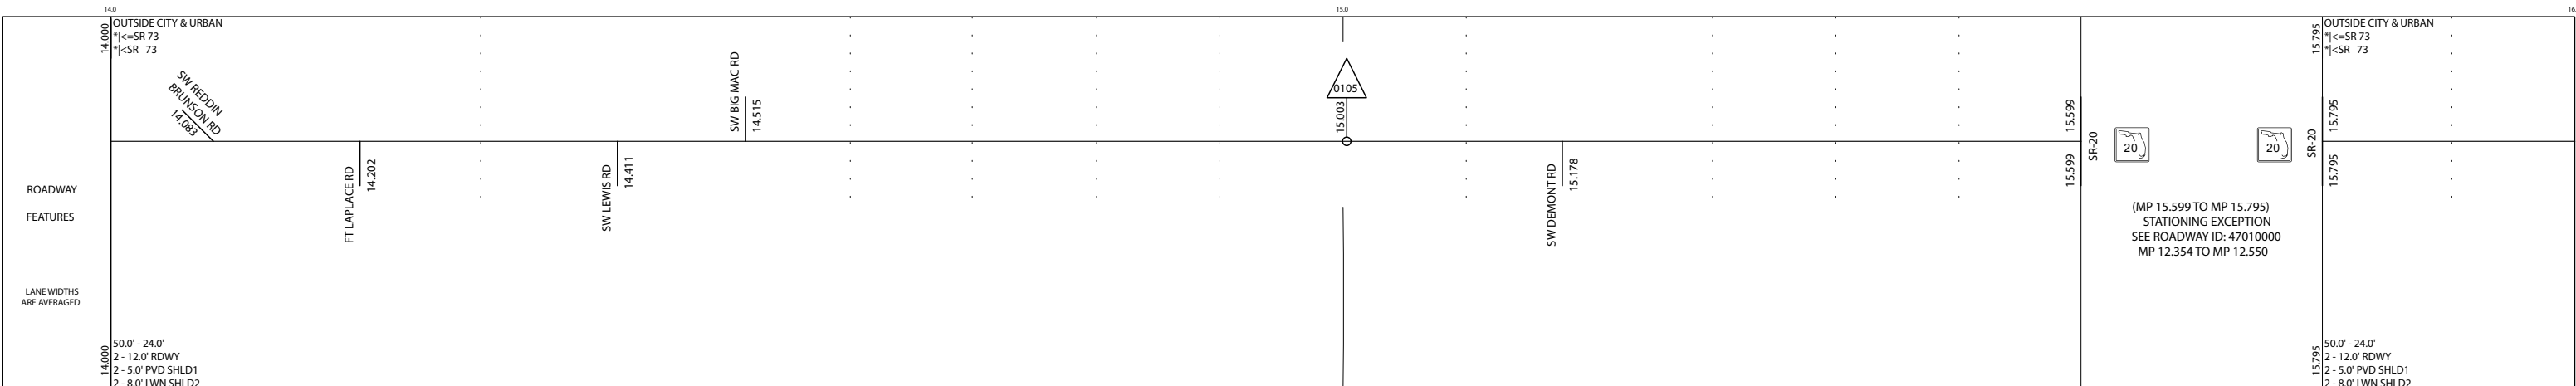

ROADWAY COMPOSITION	28/FC-6
---------------------	---------

HORIZONTAL ALIGNMENT	CURVE DATA NOT FIELD VERIFIED		$\Delta=10^{\circ}36'00.00''$ $D=1^{\circ}00'00.00''$ $PC=14.407$ $PI=14.470$ $PT=14.577$	$\Delta=47^{\circ}16'00.00''$ $D=2^{\circ}00'00.00''$ $PC=15.071$ $PI=15.276$ $PT=15.509$	$\Delta=90^{\circ}00'00.00''$ $PI=15.795$
----------------------	-------------------------------	--	---	---	--

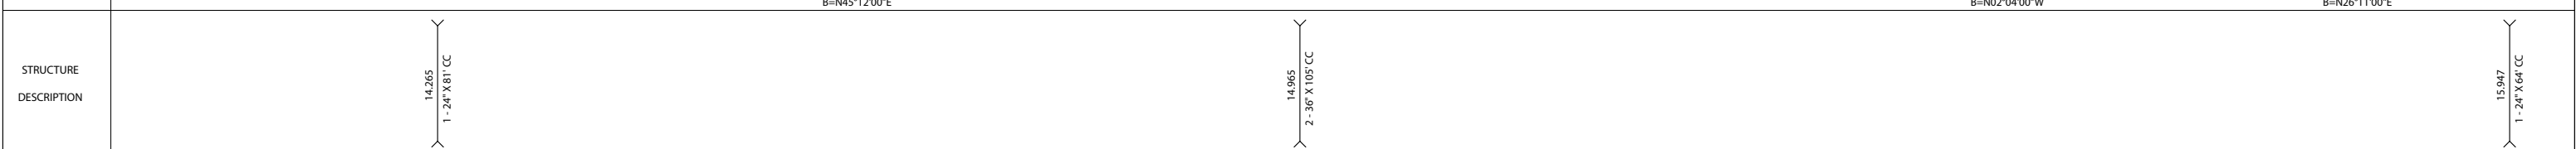



DISTRICT USE	
SIS	
FUN CLASS	RURAL MAJOR COLLECTOR


5 YR INV	SLD REV	BMP	EMP	INV	SLD REV
DATE 11/16/2016	11/29/2016	0.715	18.116	05/23/2017 METRIC	06/06/2017 METRIC
BY Panhandle Group	Panhandle Group				

FLORIDA DEPARTMENT OF TRANSPORTATION
STRAIGHT LINE DIAGRAM OF ROAD INVENTORY




SECTION STATUS	INT. or US ROUTE NO.	STATE ROAD NO.	COUNTY	DISTRICT	ROADWAY ID	SHEET NO.
02		SR 73	CALHOUN	03	47040000	5 OF 7

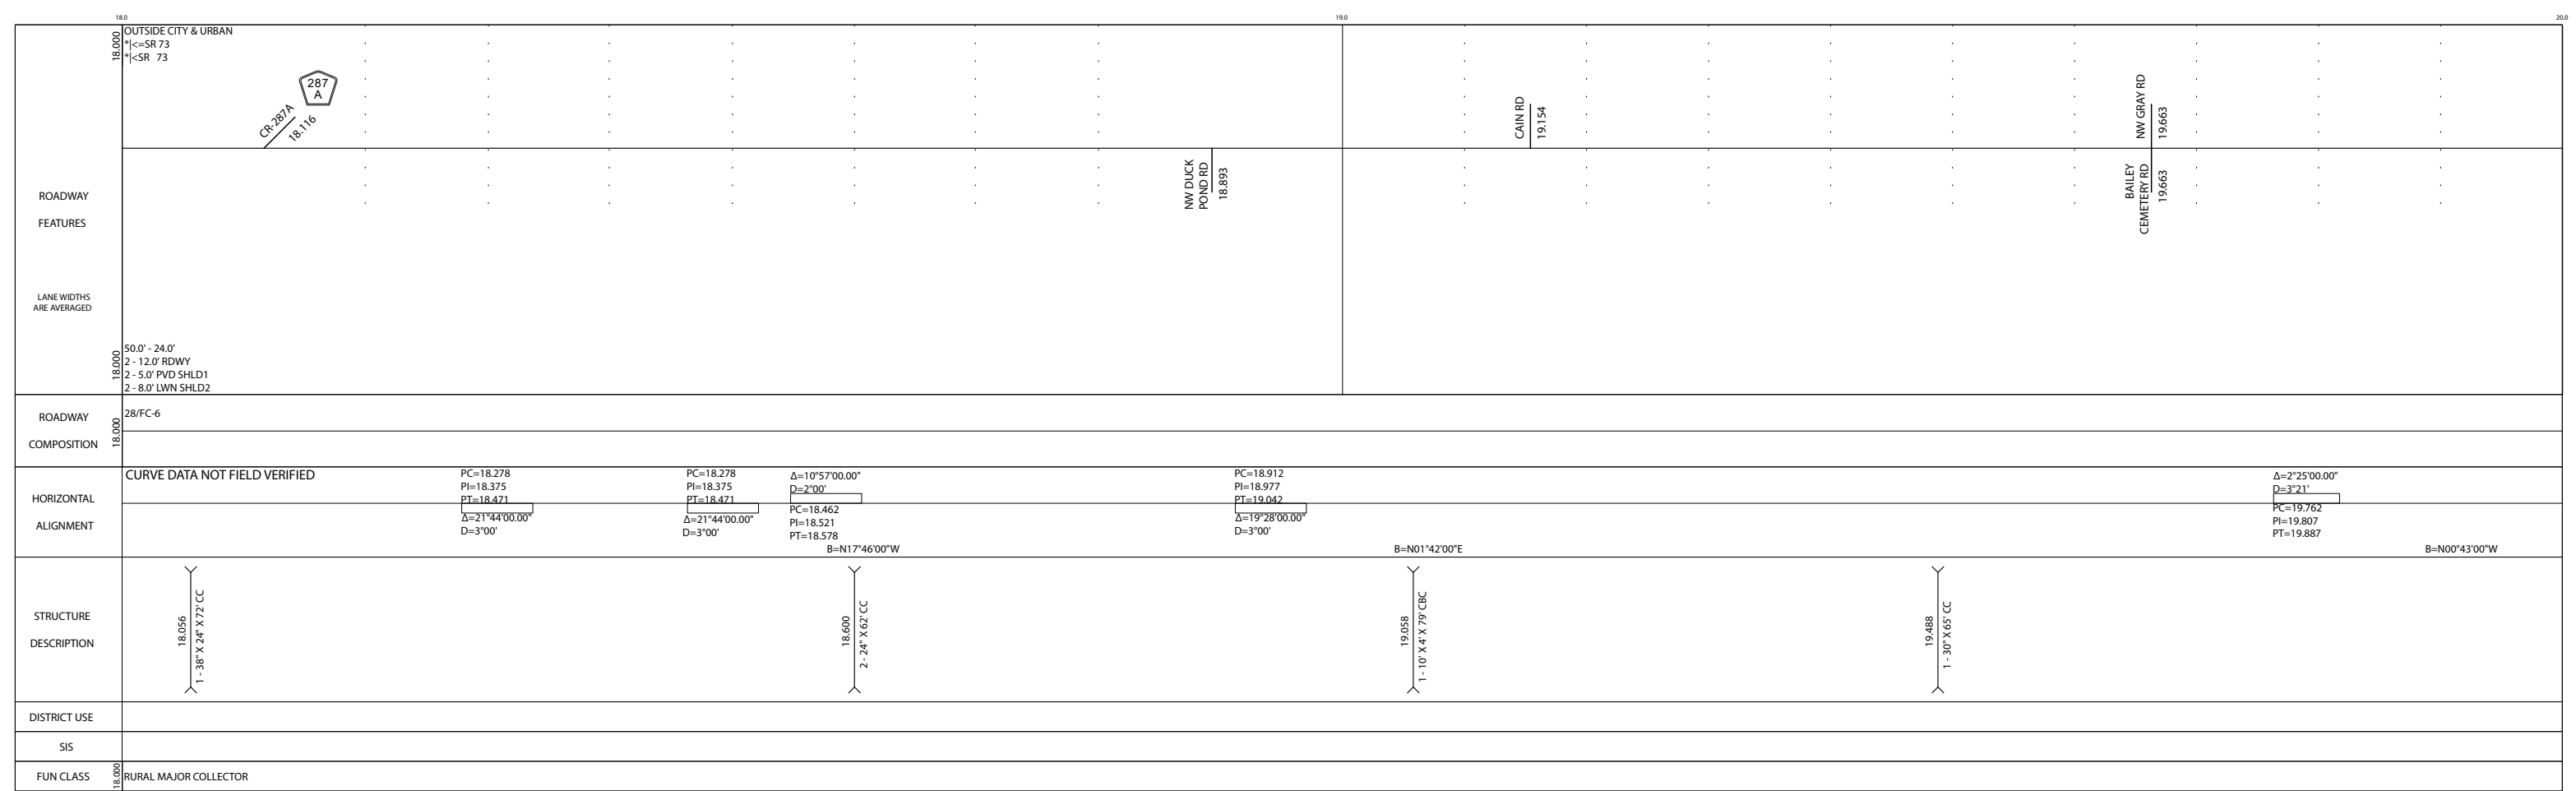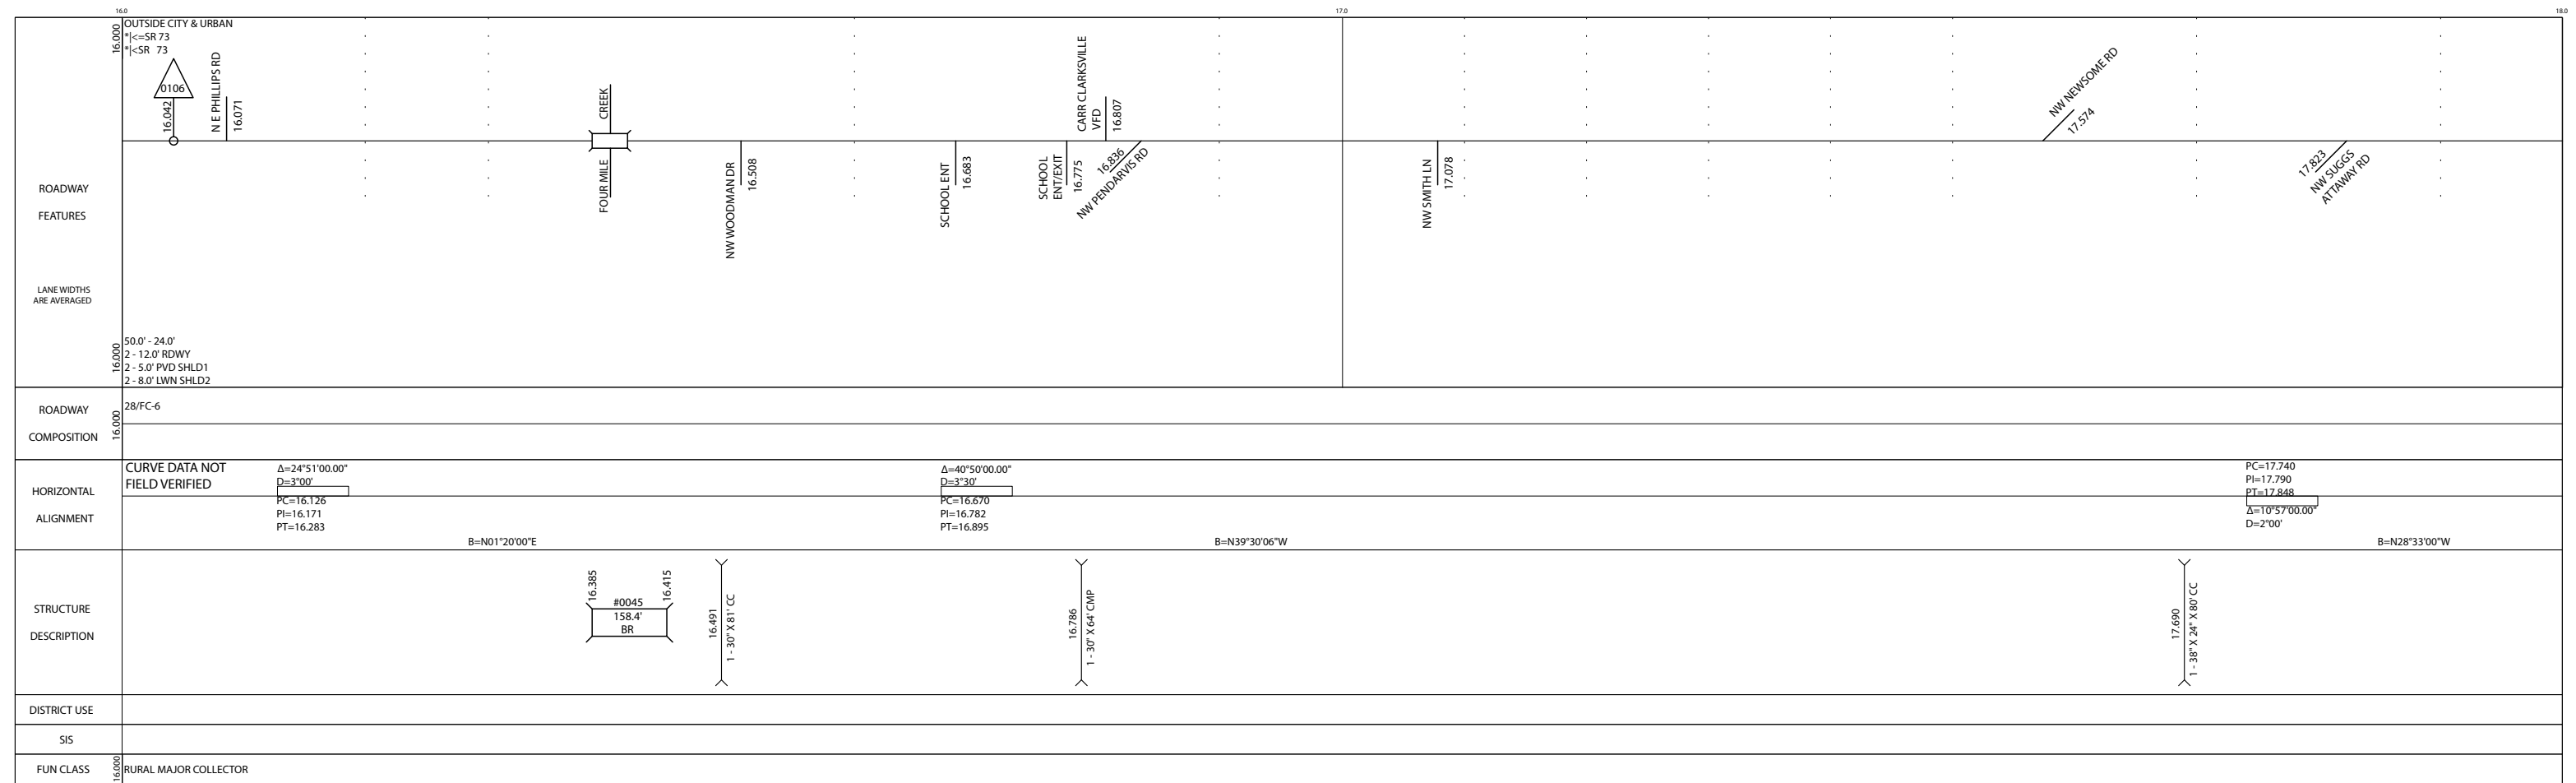

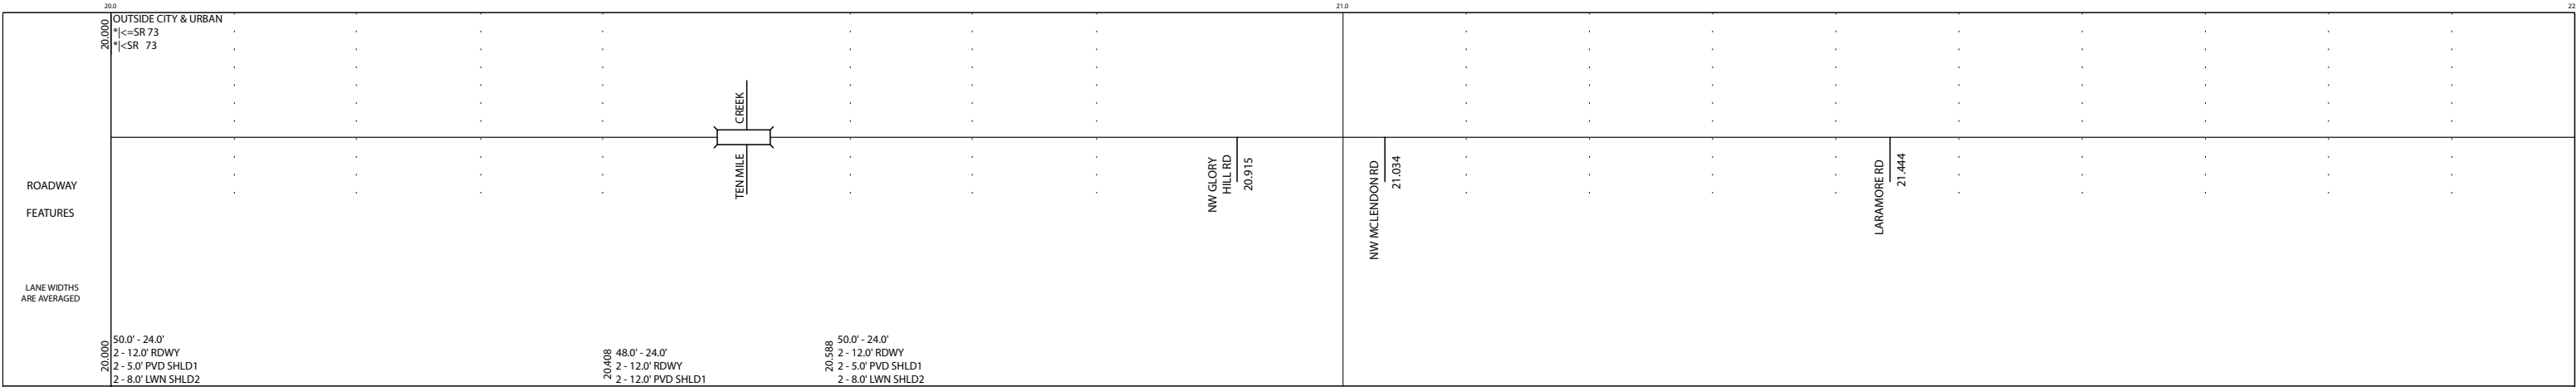


ROADWAY COMPOSITION	28/FC-6
---------------------	---------

HORIZONTAL ALIGNMENT	CURVE DATA NOT FIELD VERIFIED	PC=21.228 PI=21.300 PT=21.379 Δ=22°44'00.00" D=3'00"
----------------------	-------------------------------	--

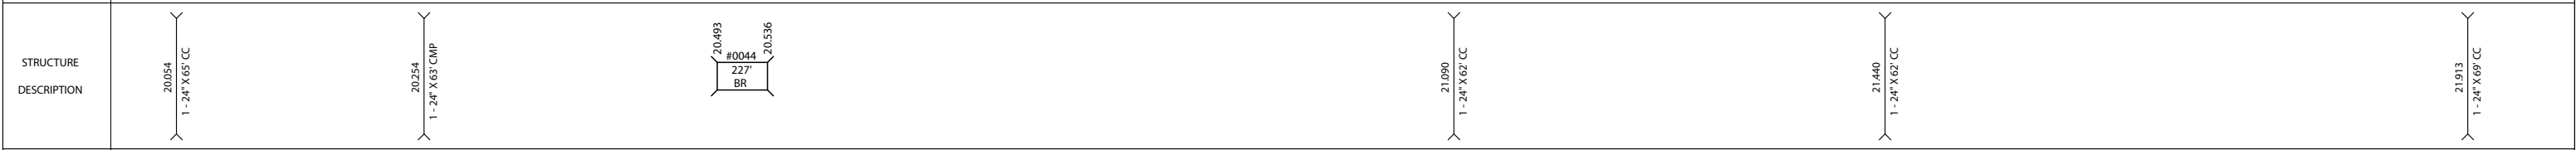


DISTRICT USE	
SIS	
FUN CLASS	RURAL MAJOR COLLECTOR

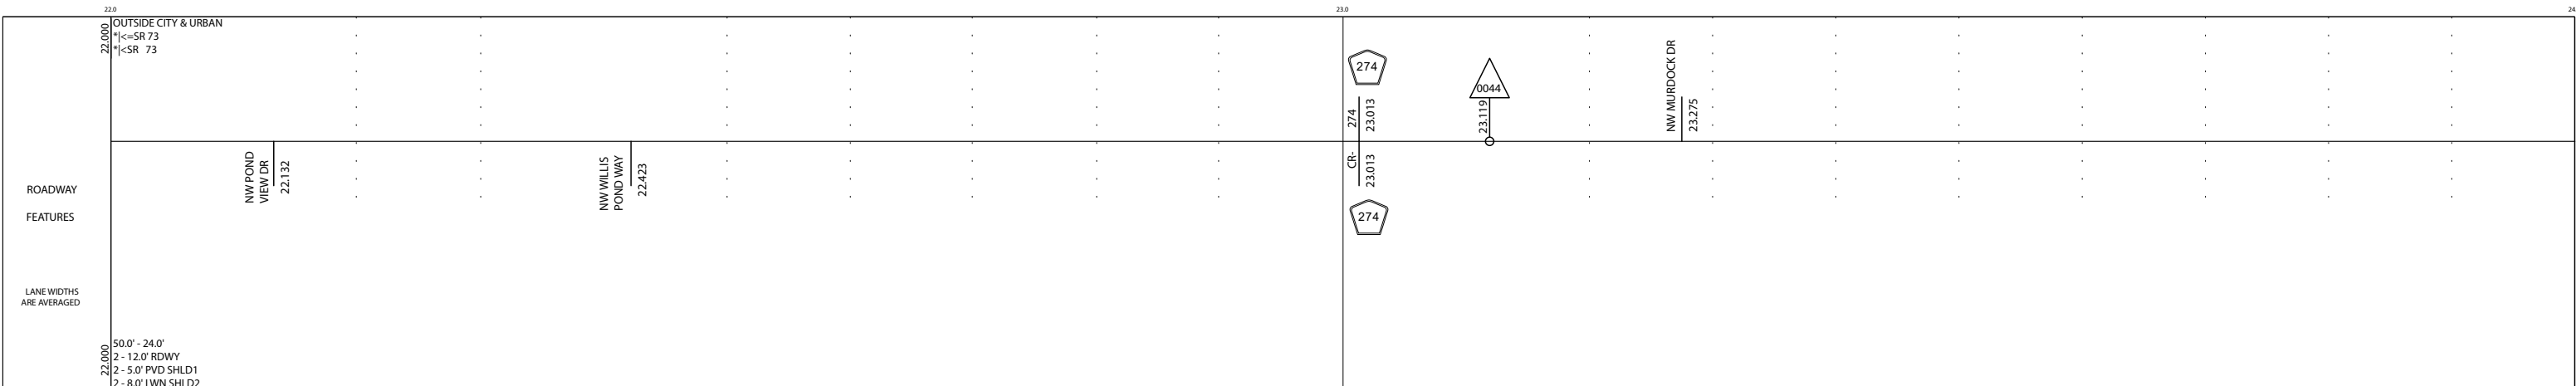

ROADWAY COMPOSITION	28/FC-6
---------------------	---------

HORIZONTAL ALIGNMENT	CURVE DATA NOT FIELD VERIFIED	Δ=15°06'00.00" D=0°30" PC=22.088 PI=22.325 PT=22.603	PC=22.803 PI=23.062 PT=23.321 Δ=15°06'00.00" D=0°30"
----------------------	-------------------------------	--	--

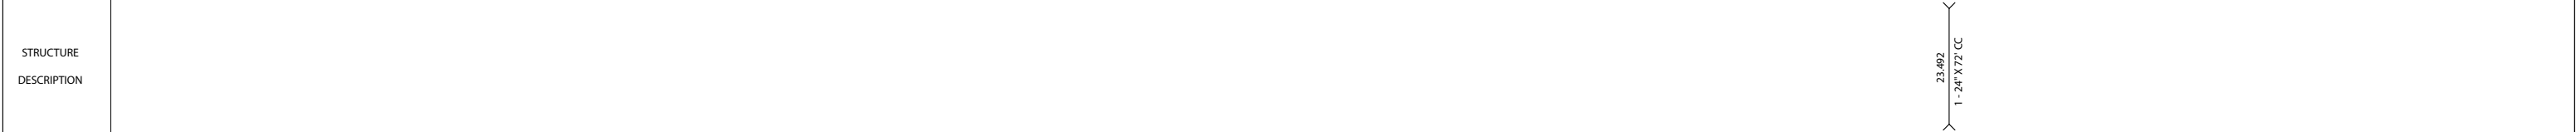


DISTRICT USE	
SIS	
FUN CLASS	RURAL MAJOR COLLECTOR

5 YR INV	SLD REV	BMP	EMP	INV	SLD REV
11/16/2016	11/29/2016	0.715	18.116	05/23/2017 METRIC	06/06/2017 METRIC
DATE					
BY	Panhandle Group				

FLORIDA DEPARTMENT OF TRANSPORTATION
STRAIGHT LINE DIAGRAM OF ROAD INVENTORY



SECTION STATUS	INT. or US ROUTE NO.	STATE ROAD NO.	COUNTY	DISTRICT	ROADWAY ID	SHEET NO.
02		SR 73	CALHOUN	03	47040000	7 OF 7

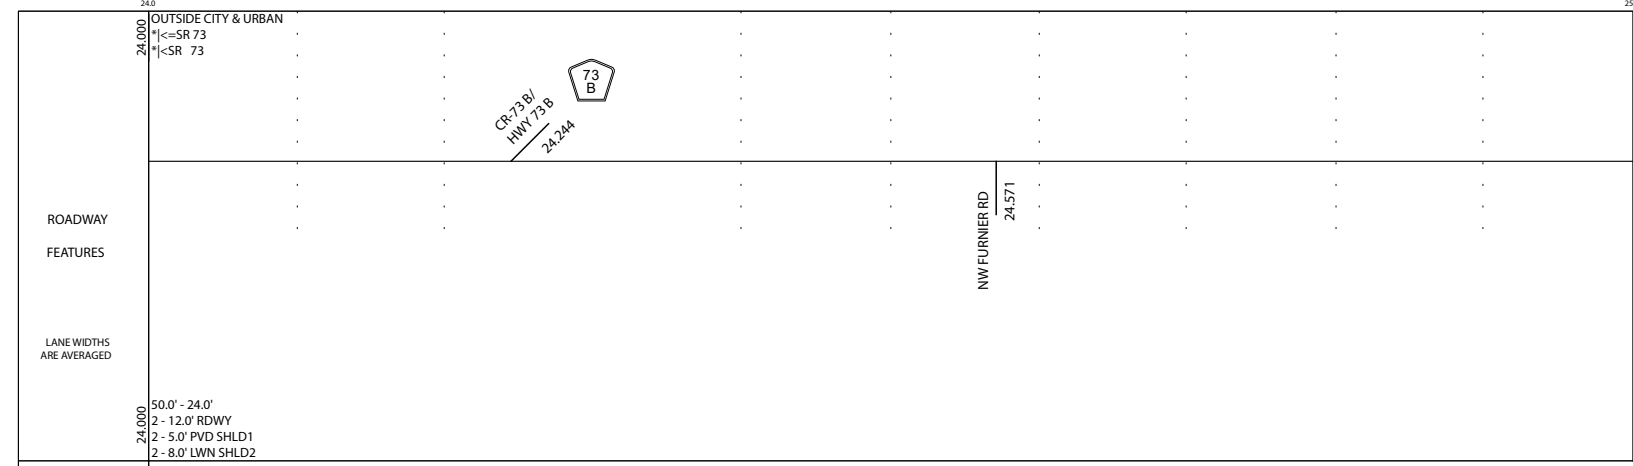

SECTION ENDS:
 JACKSON CO LINE

JACKSON CO LINE

END MP: 25.062
 NET ROADWAY ID LENGTH: 24.866

ROADWAY COMPOSITION	28/FC-6
---------------------	---------

HORIZONTAL ALIGNMENT	CURVE DATA NOT FIELD VERIFIED	$\Delta=11^{\circ}07'00.00''$ $D=1^{\circ}30'$ $PC=24.932$ $PI=25.062$ $PT=25.062$ $B=N10^{\circ}54'00''E$
----------------------	-------------------------------	---

STRUCTURE DESCRIPTION	
-----------------------	--

DISTRICT USE	
--------------	--

SIS	
-----	--

FUN CLASS	RURAL MAJOR COLLECTOR
-----------	-----------------------