


|         |            |     |     |     |         |
|---------|------------|-----|-----|-----|---------|
| SYR INV | SLD REV    | BMP | EMP | INV | SLD REV |
| DATE    | 07/21/2016 |     |     |     |         |
| BY      | SSMC       |     |     |     |         |


FLORIDA DEPARTMENT OF TRANSPORTATION  
**STRAIGHT LINE DIAGRAM OF ROAD INVENTORY**

|                |                      |                |          |          |            |           |
|----------------|----------------------|----------------|----------|----------|------------|-----------|
| SECTION STATUS | INT. or US ROUTE NO. | STATE ROAD NO. | COUNTY   | DISTRICT | ROADWAY ID | SHEET NO. |
| 02             |                      | SR 752         | ESCAMBIA | 03       | 48005000   | 1 OF 1    |

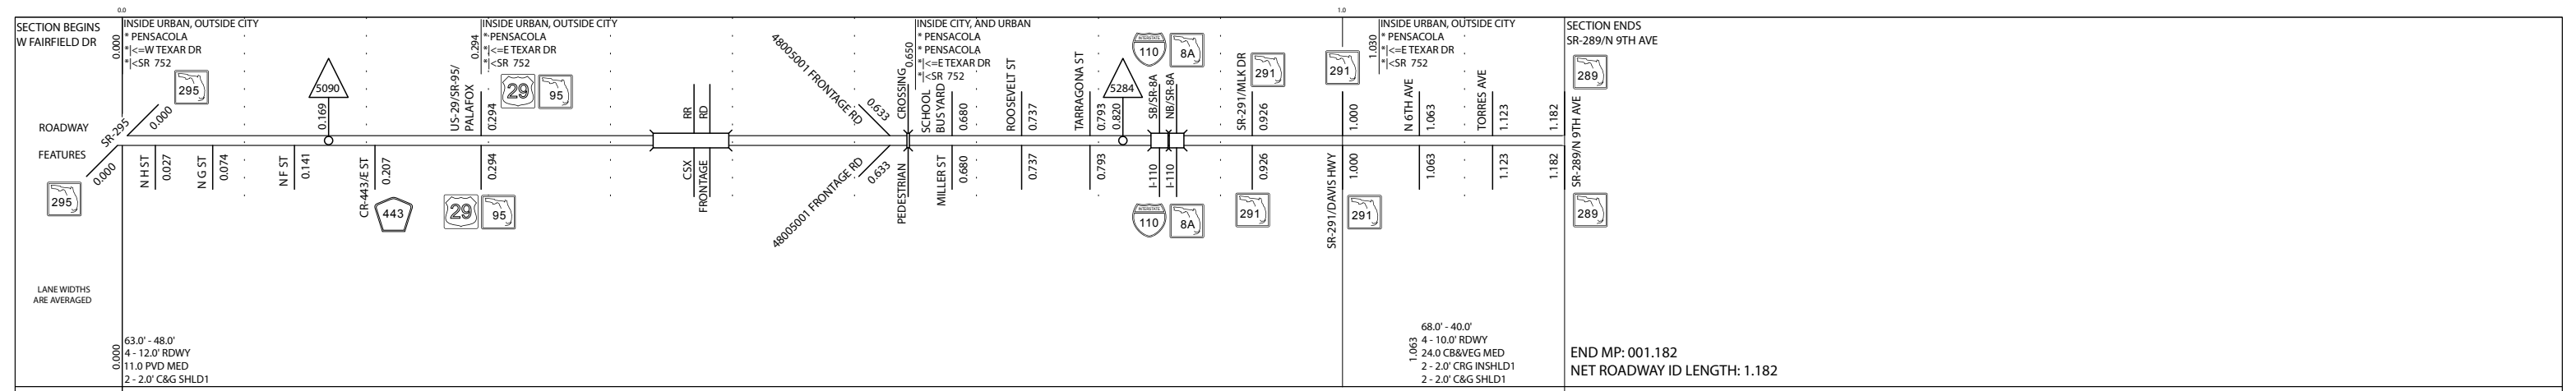

|                     |         |
|---------------------|---------|
| ROADWAY COMPOSITION | 28/FC-5 |
|---------------------|---------|

|                      |                               |  |  |
|----------------------|-------------------------------|--|--|
| HORIZONTAL ALIGNMENT | CURVE DATA NOT FIELD VERIFIED | $\Delta=28^{\circ}40'00.00''$<br>$D=4^{\circ}14'55.00''$<br>$PC=0.214$<br>$PI=0.280$<br>$PT=0.342$ | $PC=0.342$<br>$PI=0.393$<br>$PT=0.443$<br>$\Delta=17^{\circ}11'57.00''$<br>$D=3^{\circ}11'41.00''$ |
|----------------------|-------------------------------|--|--|

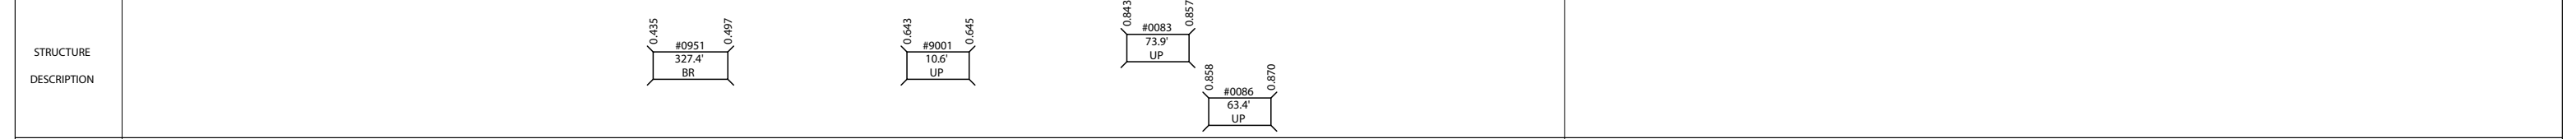

|              |                       |
|--------------|-----------------------|
| DISTRICT USE |                       |
| SIS          |                       |
| FUN CLASS    | URBAN MAJOR COLLECTOR |