
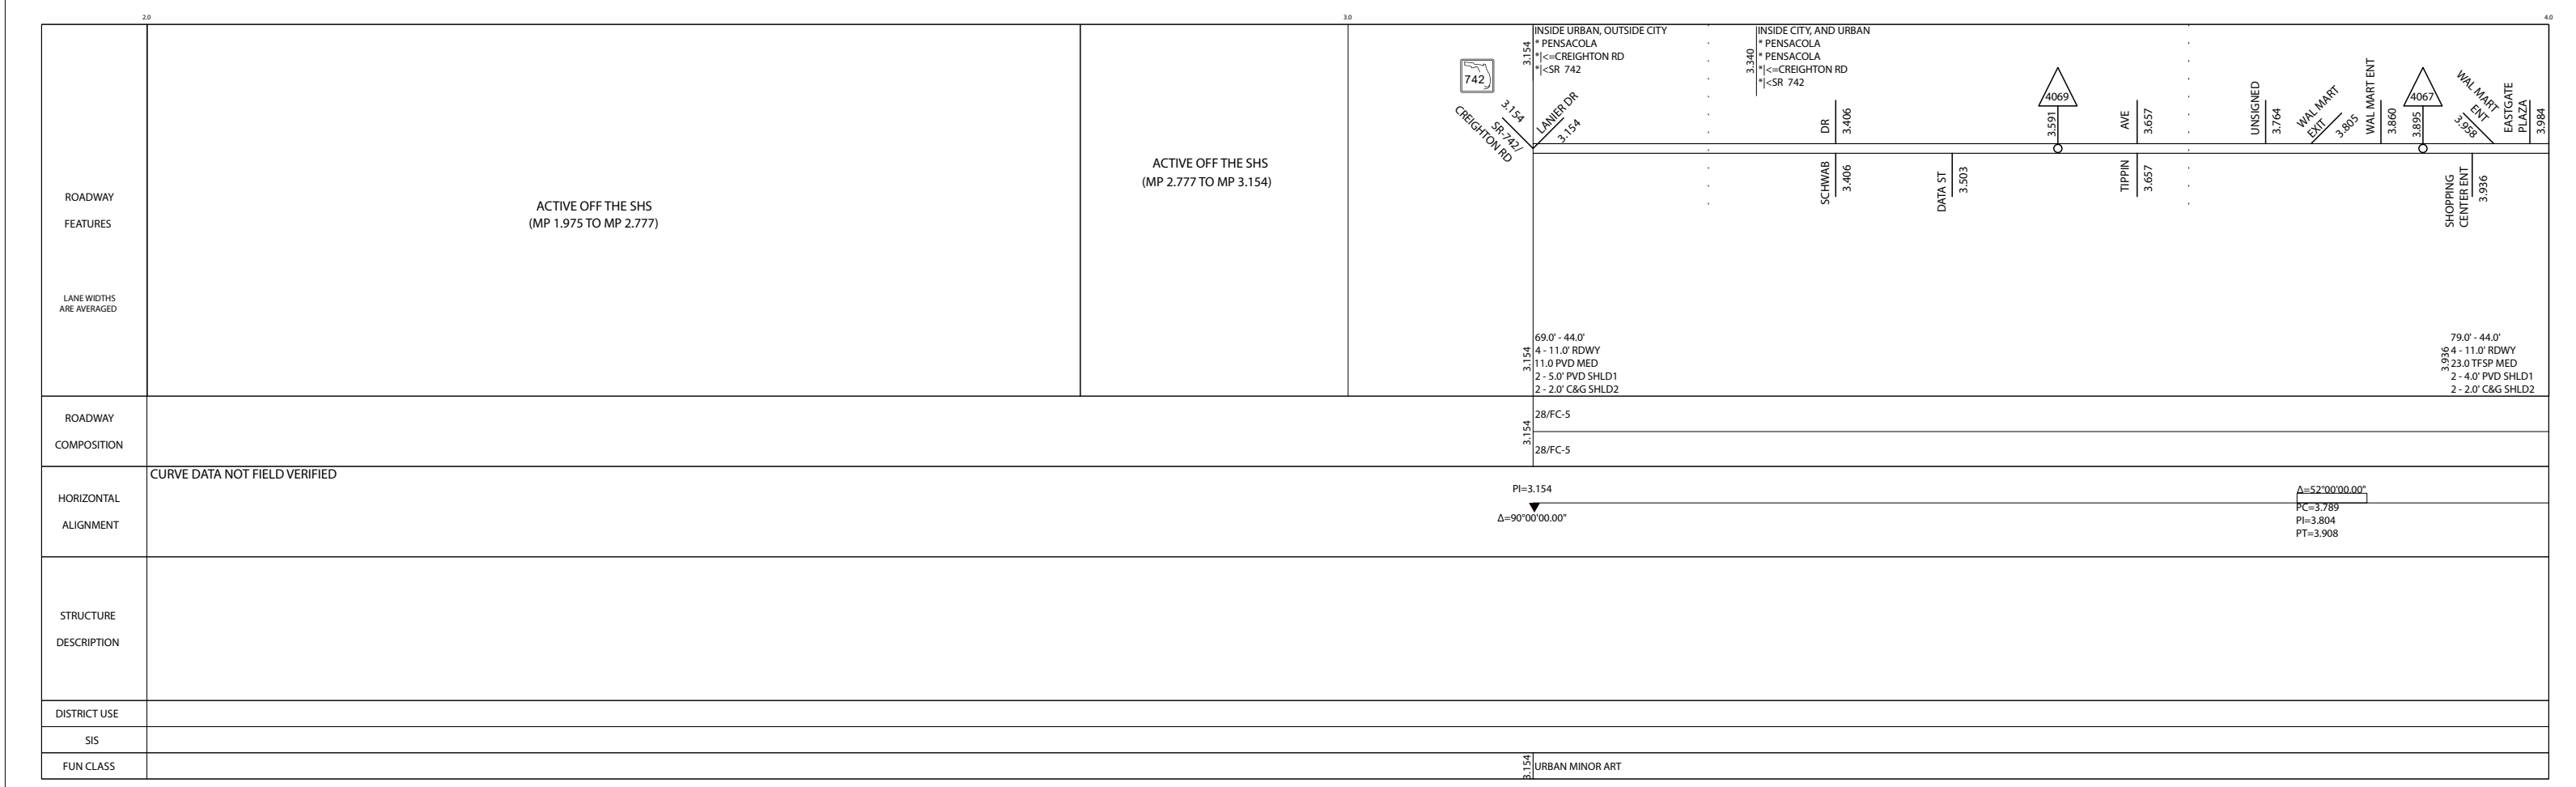


FLORIDA DEPARTMENT OF TRANSPORTATION
STRAIGHT LINE DIAGRAM OF ROAD INVENTORY

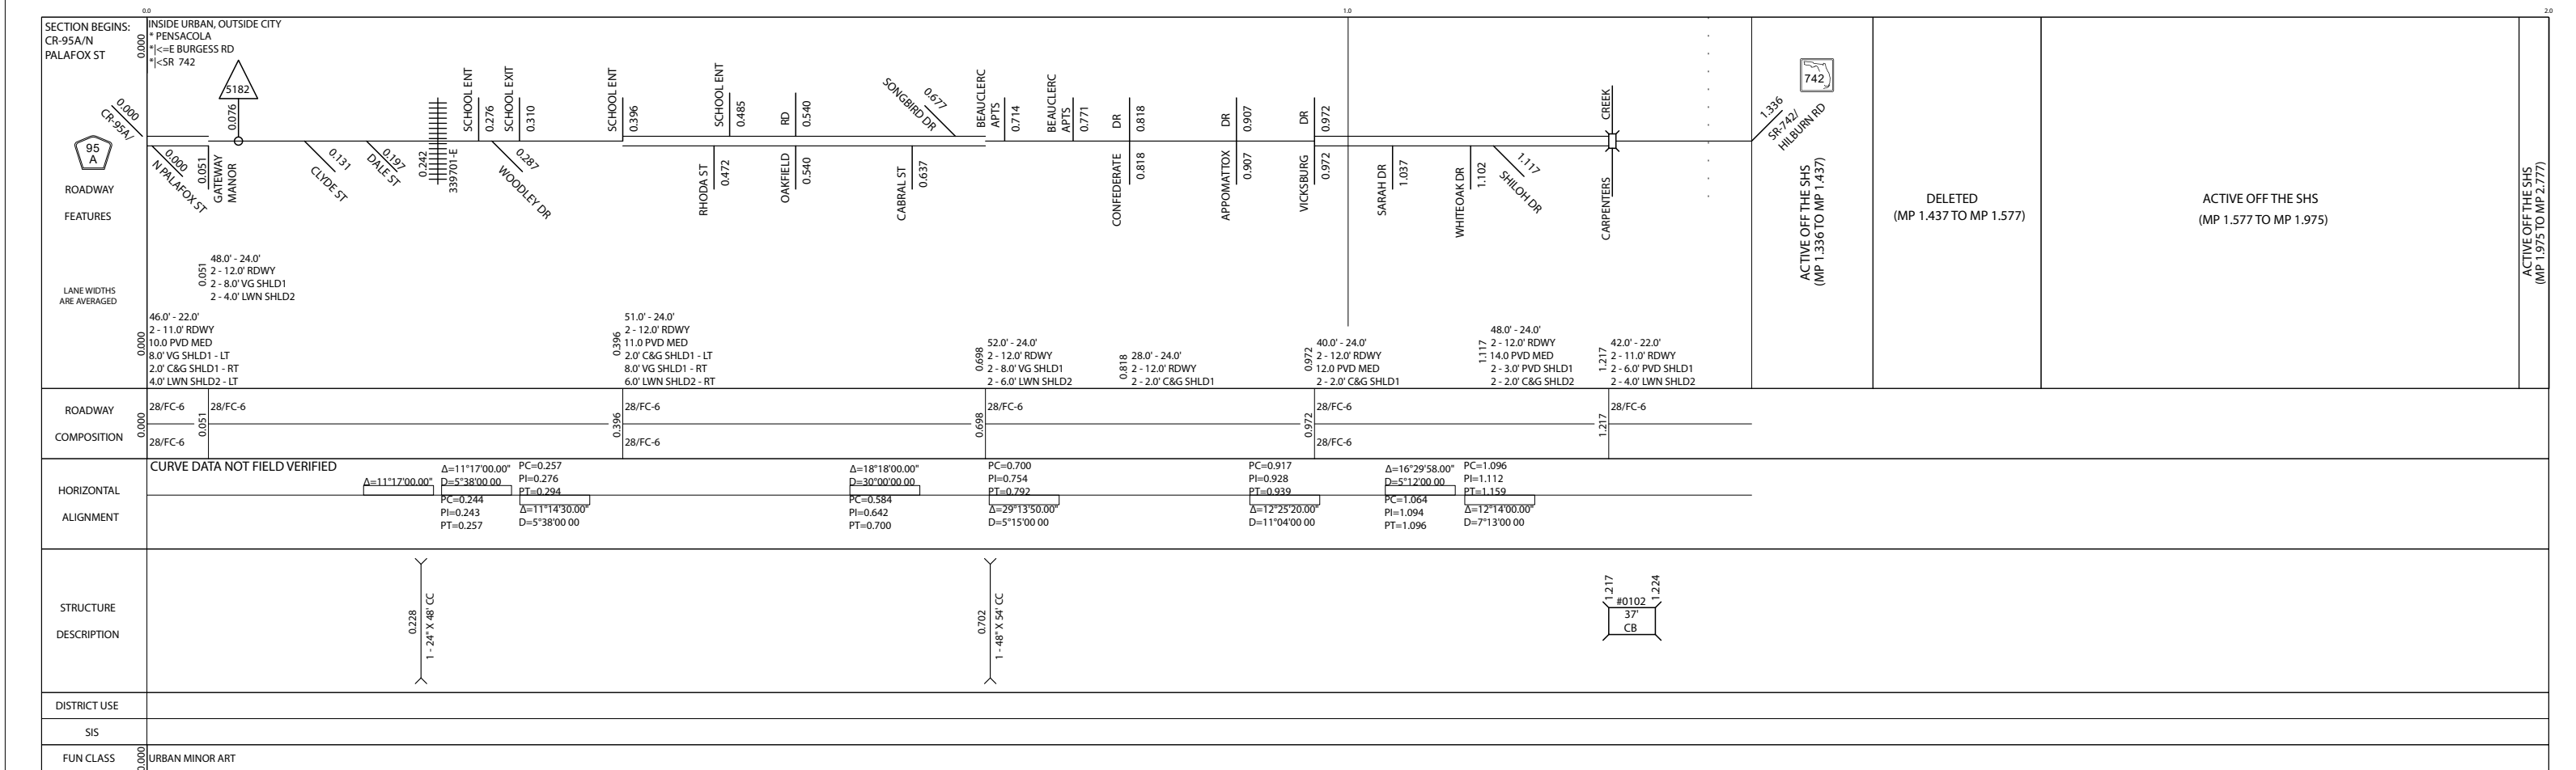

5 YR INV	SLD REV	BMP	EMP	INV	SLD REV
DATE 08/25/2016	09/02/2016	003.921	004.110	08/01/2018 METRIC	09/12/2018 METRIC
BY SSMC	SSMC	003.154	006.361	08/01/2018 METRIC	09/12/2018 METRIC

FLORIDA DEPARTMENT OF TRANSPORTATION
STRAIGHT LINE DIAGRAM OF ROAD INVENTORY

SECTION STATUS	INT. or US ROUTE NO.	STATE ROAD NO.	COUNTY	DISTRICT	ROADWAY ID	SHEET NO:
12		SR 742	ESCAMBIA	03	48013000	2 OF 2

ROADWAY FEATURES		
LANE WIDTHS ARE AVERAGED	<p>68.0' - 44.0' 4 - 11.0' RDWY 10.0 PVD MED 2 - 5.0' PVD SHLD1 2 - 2.0' C&G SHLD2</p> <p>79.0' - 44.0' 4 - 11.0' RDWY 23.0 TFS MED 2 - 4.0' PVD SHLD1 2 - 2.0' C&G SHLD2</p> <p>48.0' - 24.0' 2 - 12.0' RDWY 14.0 PVD MED 2 - 5.0' PVD SHLD1 2 - 2.0' C&G SHLD2</p> <p>58.0' - 24.0' 2 - 12.0' RDWY 14.0 PVD MED 2 - 5.0' PVD SHLD1 2 - 5.0' LWN SHLD2</p> <p>46.0' - 24.0' 2 - 12.0' RDWY 2 - 5.0' PVD SHLD1 2 - 6.0' LWN SHLD2</p> <p>46.0' - 24.0' 2 - 12.0' RDWY 12.0' PVD SHLD1 - LT 5.0' PVD SHLD1 - RT 5.0' LWN SHLD2 - RT</p> <p>44.0' - 24.0' 2 - 12.0' RDWY 2 - 5.0' PVD SHLD1 2 - 5.0' LWN SHLD2</p> <p>34.0' - 20.0' 2 - 10.0' RDWY 10.0 PVD MED 2 - 2.0' C&G SHLD1</p> <p>34.0' - 22.0' 2 - 11.0' RDWY 2 - 4.0' PVD SHLD1 2 - 2.0' C&G SHLD2</p>	
ROADWAY COMPOSITION	<p>28/FC-5</p> <p>28/FC-6</p> <p>28/FC-6</p> <p>28/FC-6</p> <p>28/FC-6</p> <p>28/FC-6</p>	
HORIZONTAL ALIGNMENT	<p>CURVE DATA NOT FIELD VERIFIED</p> <p>$\Delta=43^{\circ}00'00.00''$</p> <p>PC=4.000 PI=4.040 PT=4.100</p> <p>PC=4.438 PI=4.485 PT=4.500</p> <p>$\Delta=37^{\circ}00'00.00''$</p> <p>PC=5.645 PI=4.690 PT=5.773</p> <p>$\Delta=35^{\circ}00'00.00''$</p> <p>$\Delta=46^{\circ}00'00.00''$</p> <p>PC=5.941 PI=6.000 PT=6.040</p>	
STRUCTURE DESCRIPTION		
DISTRICT USE		
SIS		
FUN CLASS	URBAN MINOR ART	

ROADWAY FEATURES		
LANE WIDTHS ARE AVERAGED	<p>34.0' - 22.0' 2 - 11.0' RDWY 2 - 4.0' PVD SHLD1 2 - 2.0' C&G SHLD2</p>	
ROADWAY COMPOSITION	28/FC-6	
HORIZONTAL ALIGNMENT		
STRUCTURE DESCRIPTION		
DISTRICT USE		
SIS		
FUN CLASS	URBAN MINOR ART	
<p>SECTION ENDS: SCENIC HWY</p> <p>END MP: 6.361 NET ROADWAY ID LENGTH: 4.543</p>		