
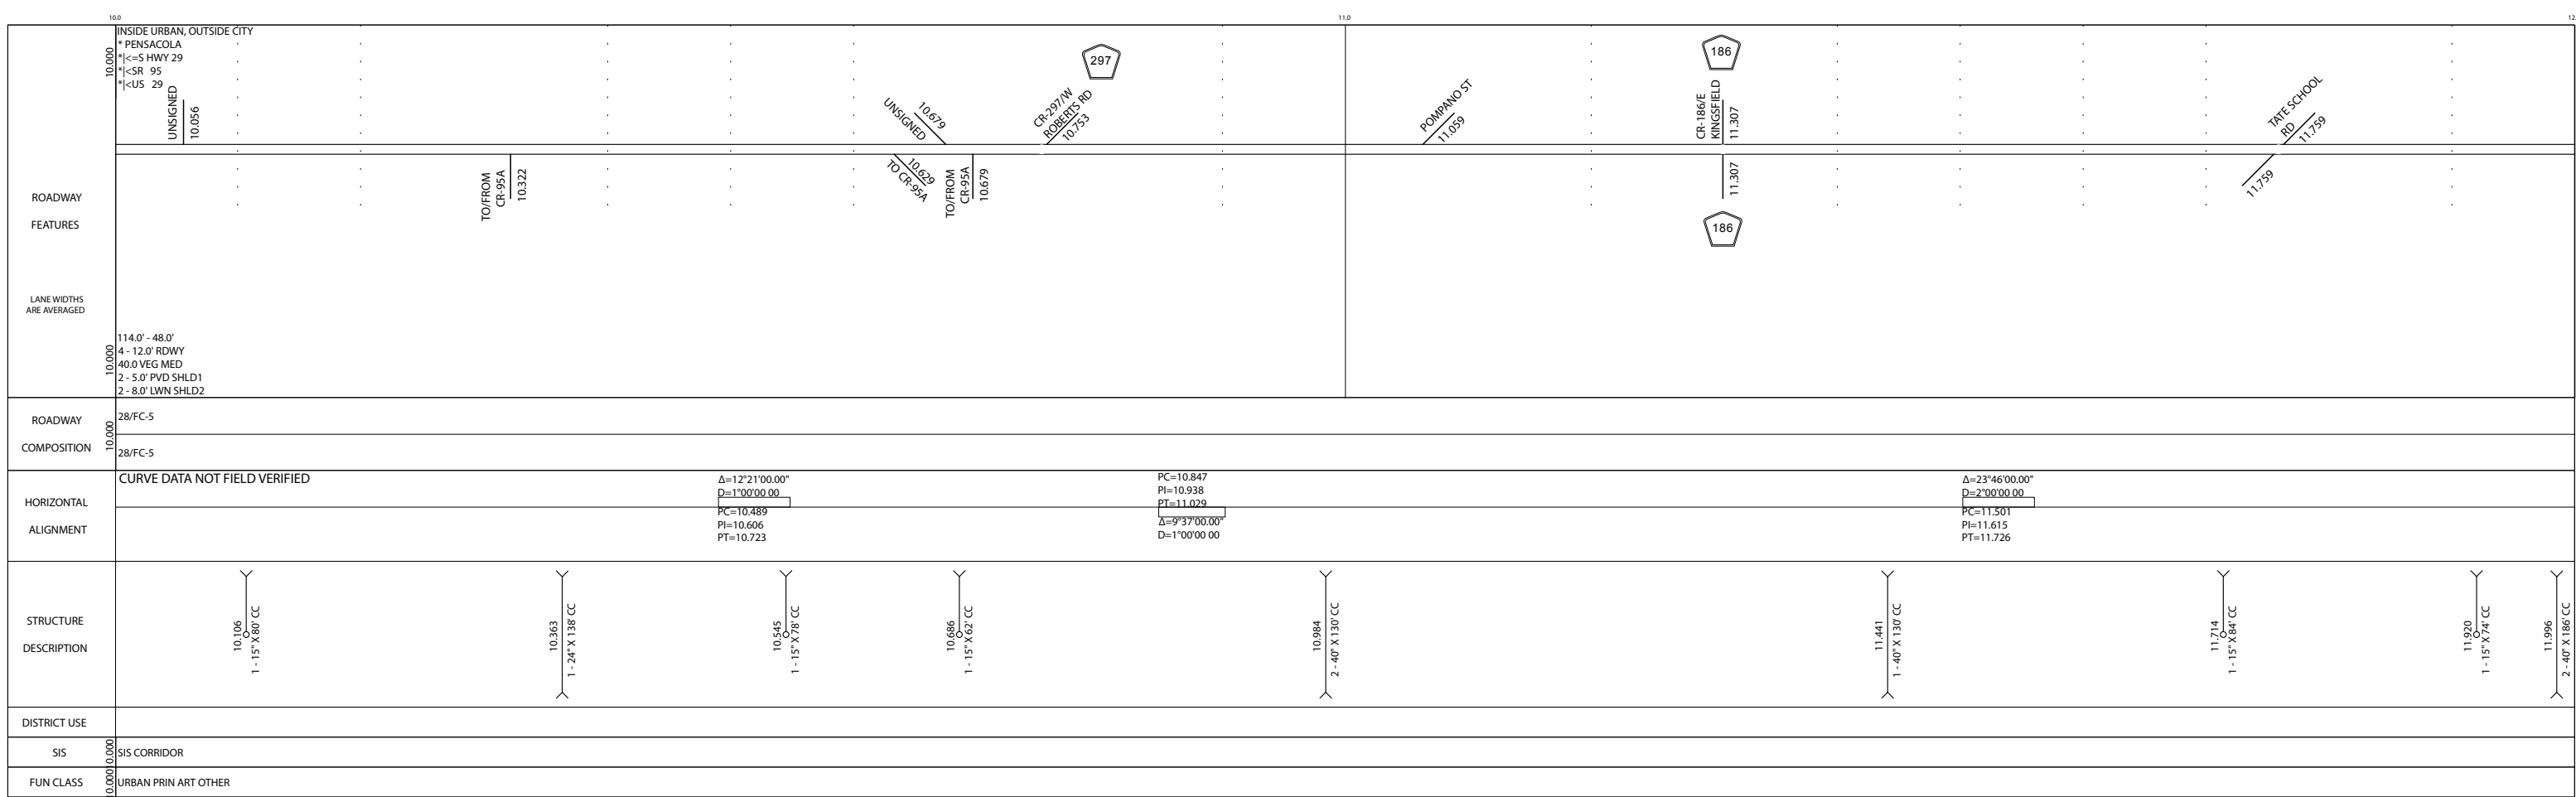


FLORIDA DEPARTMENT OF TRANSPORTATION
STRAIGHT LINE DIAGRAM OF ROAD INVENTORY

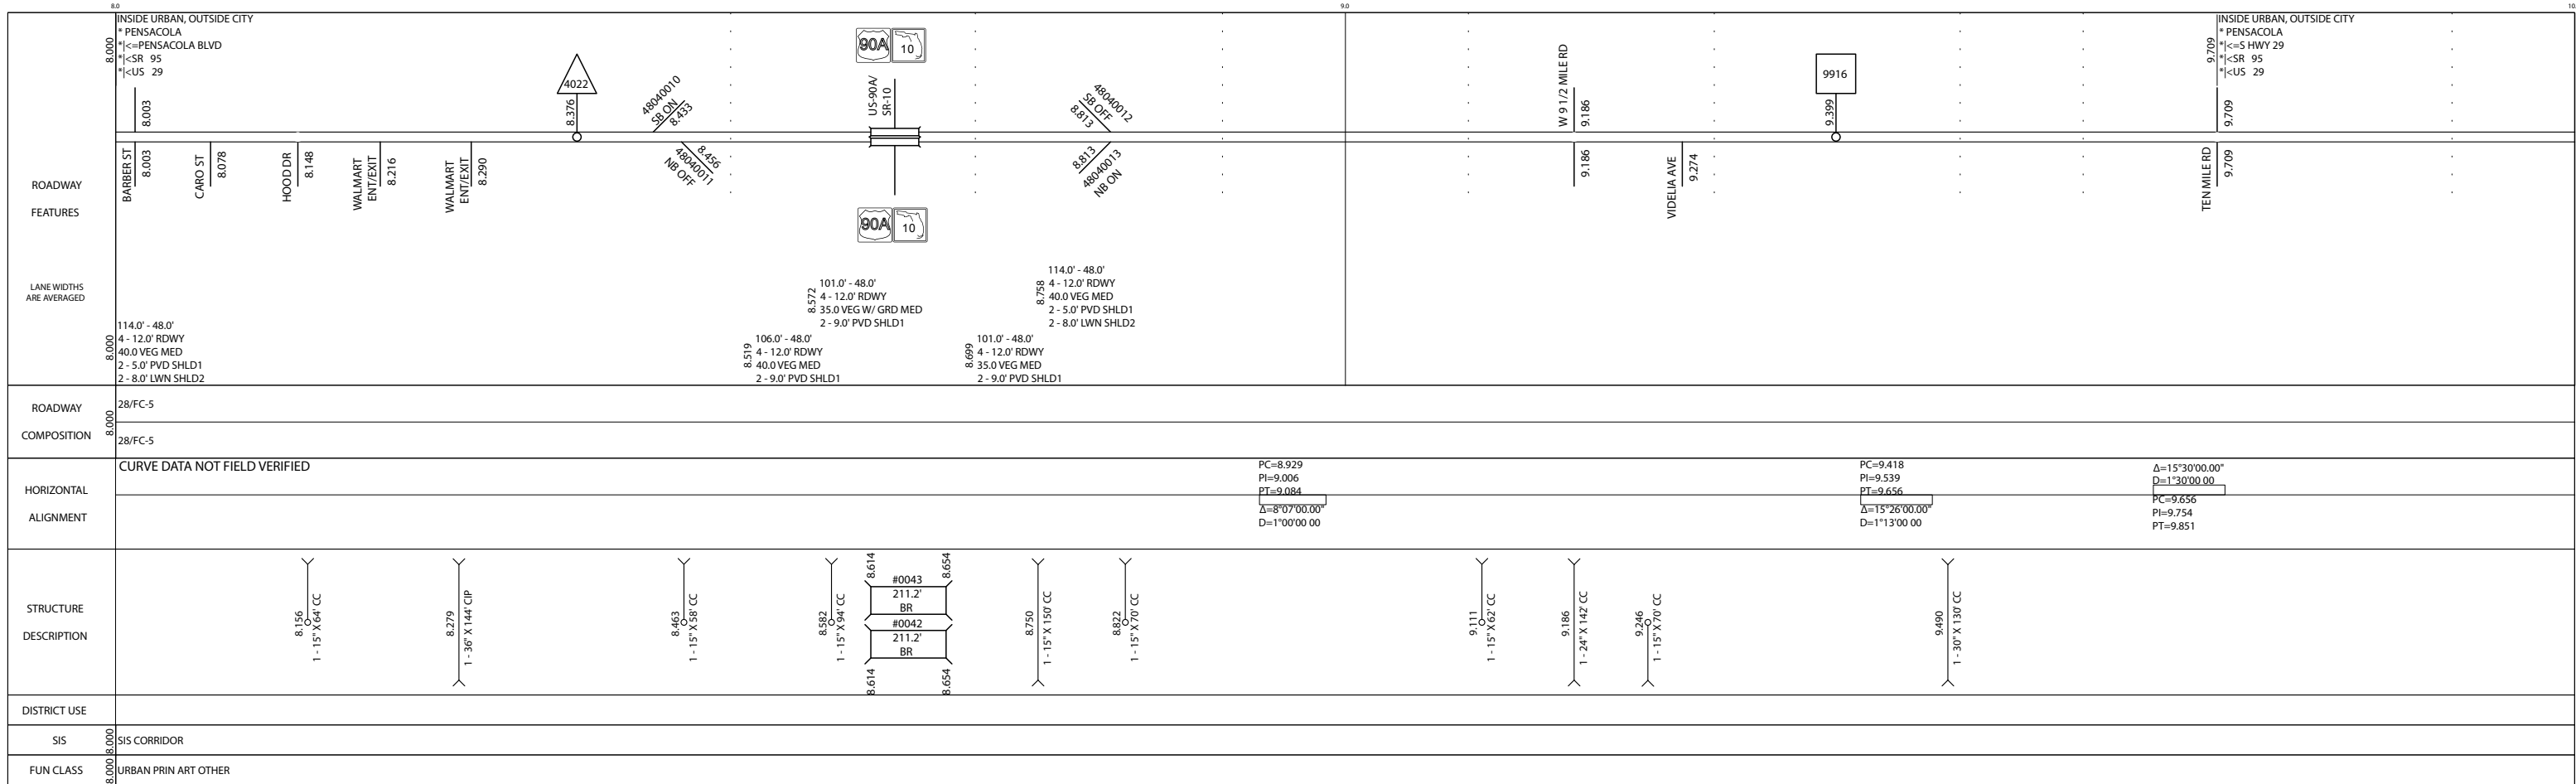

FLORIDA DEPARTMENT OF TRANSPORTATION
STRAIGHT LINE DIAGRAM OF ROAD INVENTORY


ROADWAY	INSIDE URBAN, OUTSIDE CITY * PENSACOLA * <=5 HWY 29 * <SR 95 * <US 29	N TATE SCHOOL RD 12.170	ARCHER RD 12.891	TATE RD 13.818	WOODBURY CIR 13.902
FEATURES					
LANE WIDTHS ARE AVERAGED	114.0' - 48.0' 4 - 12.0' RDWY 40.0 VEG MED 2 - 5.0' PVD SHLD1 2 - 8.0' LWN SHLD2				96.0' - 48.0' 4 - 12.0' RDWY 22.0 VEG MED 2 - 5.0' PVD SHLD1 2 - 8.0' LWN SHLD2
ROADWAY COMPOSITION	28/FC-5				
HORIZONTAL ALIGNMENT	CURVE DATA NOT FIELD VERIFIED				
STRUCTURE DESCRIPTION					
DISTRICT USE	SIS CORRIDOR				
FUN CLASS	URBAN PRIN ART OTHER				

ROADWAY	INSIDE URBAN, OUTSIDE CITY * PENSACOLA * <=5 HWY 29 * <SR 95 * <US 29	PLANT EXIT 14.260	TREE ST 14.359	0032	184	INSIDE URBAN, OUTSIDE CITY * PENSACOLA * <=5 HWY 29 * <SR 95 * <US 29
FEATURES						
LANE WIDTHS ARE AVERAGED	96.0' - 48.0' 4 - 12.0' RDWY 22.0 VEG MED 2 - 5.0' PVD SHLD1 2 - 8.0' LWN SHLD2	89.0' - 48.0' 4 - 12.0' RDWY 15.0 PVD MED 2 - 5.0' PVD SHLD1 2 - 8.0' LWN SHLD2	65.0' - 48.0' 4 - 12.0' RDWY 13.0 PVD MED 2 - 2.0' C&G SHLD1	84.0' - 48.0' 4 - 12.0' RDWY 2 - 6.0' PVD SHLD1 2 - 12.0' LWN SHLD2	79.0' - 48.0' 4 - 12.0' RDWY 18.0 CB&VEG MED 3.0' PVD SHLD1 - LT 2.0' C&G SHLD1 - RT 8.0' LWN SHLD2 - LT	112.0' - 48.0' 4 - 12.0' RDWY 40.0 VEG MED 2 - 4.0' PVD SHLD1 2 - 8.0' LWN SHLD2
ROADWAY COMPOSITION	28/FC-5					
HORIZONTAL ALIGNMENT	CURVE DATA NOT FIELD VERIFIED					
STRUCTURE DESCRIPTION						
DISTRICT USE	SIS CORRIDOR					
FUN CLASS	URBAN PRIN ART OTHER					

5 YR INV	SLD REV	BMP	EMP	INV	SLD REV
DATE 04/27/2015	05/20/2015	0.000	23.561	05/12/2016 METRIC	05/12/2016 METRIC
BY Panhandle Group	Panhandle Group				


FLORIDA DEPARTMENT OF TRANSPORTATION
STRAIGHT LINE DIAGRAM OF ROAD INVENTORY

SECTION STATUS	INT. or US ROUTE NO.	STATE ROAD NO.	COUNTY	DISTRICT	ROADWAY ID	SHEET NO.
02	US 29	SR 95	ESCAMBIA	03	48040000	5 OF 6

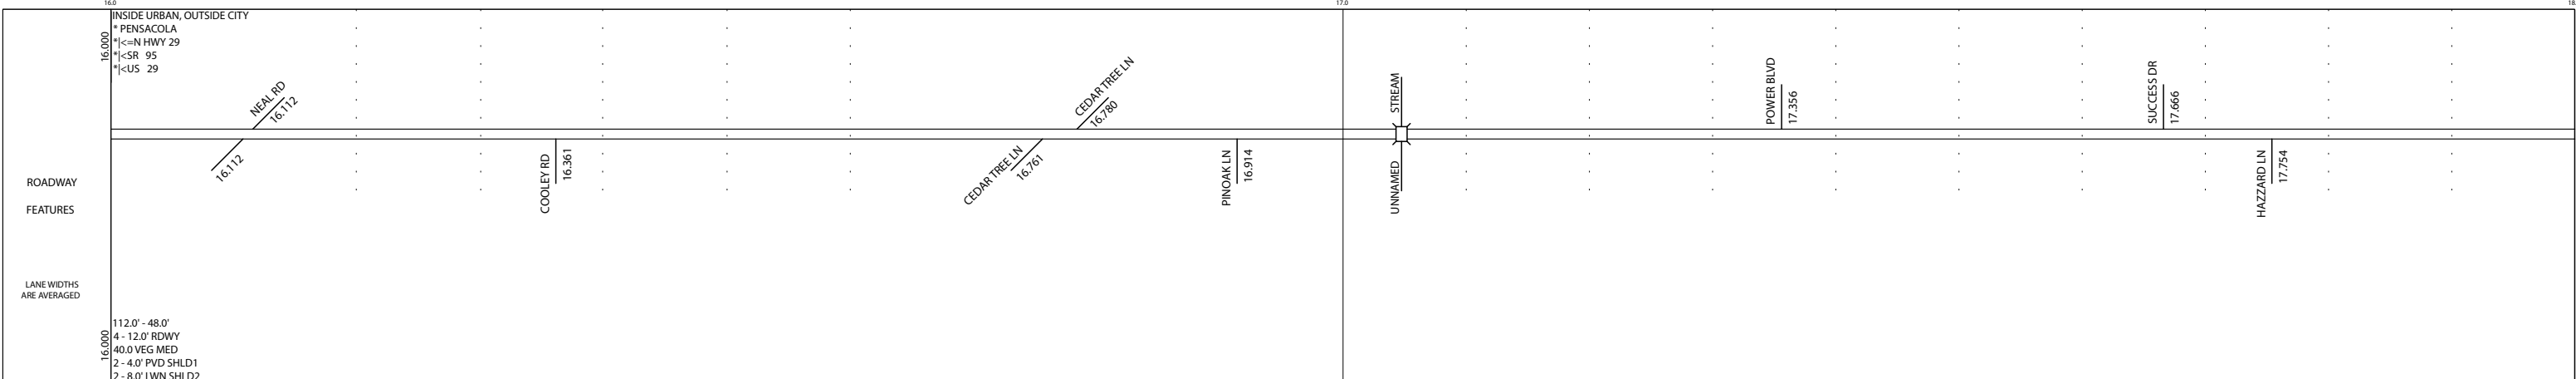


ROADWAY COMPOSITION	28/FC-5
---------------------	---------

HORIZONTAL ALIGNMENT	CURVE DATA NOT FIELD VERIFIED	PC=17.556 PI=17.756 PT=17.950 Δ=40°30'00.00" D=2°00'00.00"	B=N01°10'04"E
----------------------	-------------------------------	--	---------------

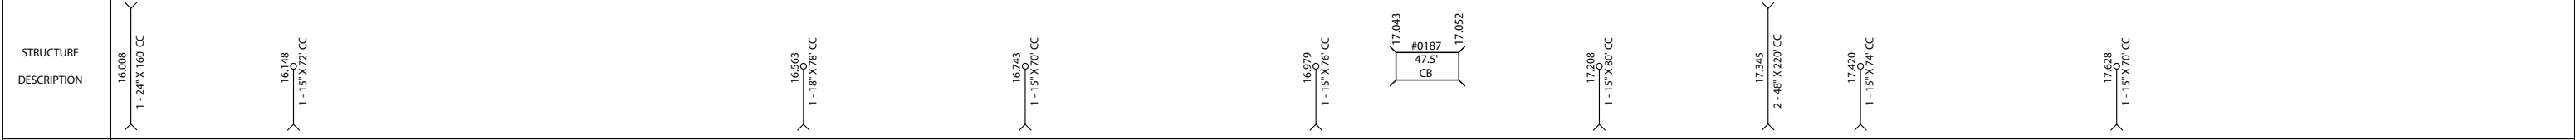

DISTRICT USE	SIS	SIS CORRIDOR
FUN CLASS	URBAN PRIN ART OTHER	

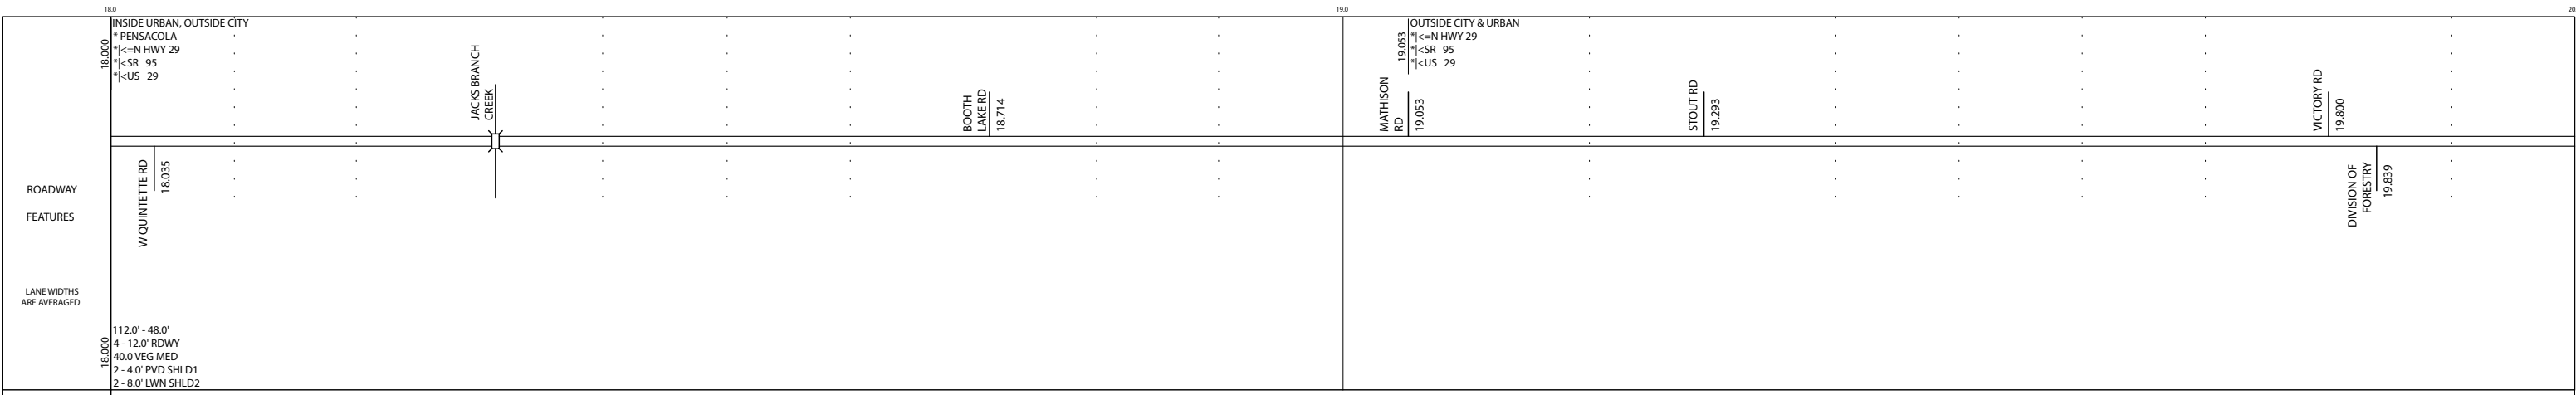

ROADWAY COMPOSITION	28/FC-5
---------------------	---------

HORIZONTAL ALIGNMENT	CURVE DATA NOT FIELD VERIFIED	B=N01°10'04"E
----------------------	-------------------------------	---------------



DISTRICT USE	SIS	SIS CORRIDOR
FUN CLASS	URBAN PRIN ART OTHER	RURAL PRIN ART OTHER

