


5 YR INV	SLD REV	BMP	EMP	INV	SLD REV
DATE 08/23/2016	09/12/2016				
BY SSMC	SSMC				

FLORIDA DEPARTMENT OF TRANSPORTATION
STRAIGHT LINE DIAGRAM OF ROAD INVENTORY

SECTION STATUS	INT. or US ROUTE NO.	STATE ROAD NO.	COUNTY	DISTRICT	ROADWAY ID	SHEET NO.
02		SR 294	ESCAMBIA	03	48080061	1 OF 1

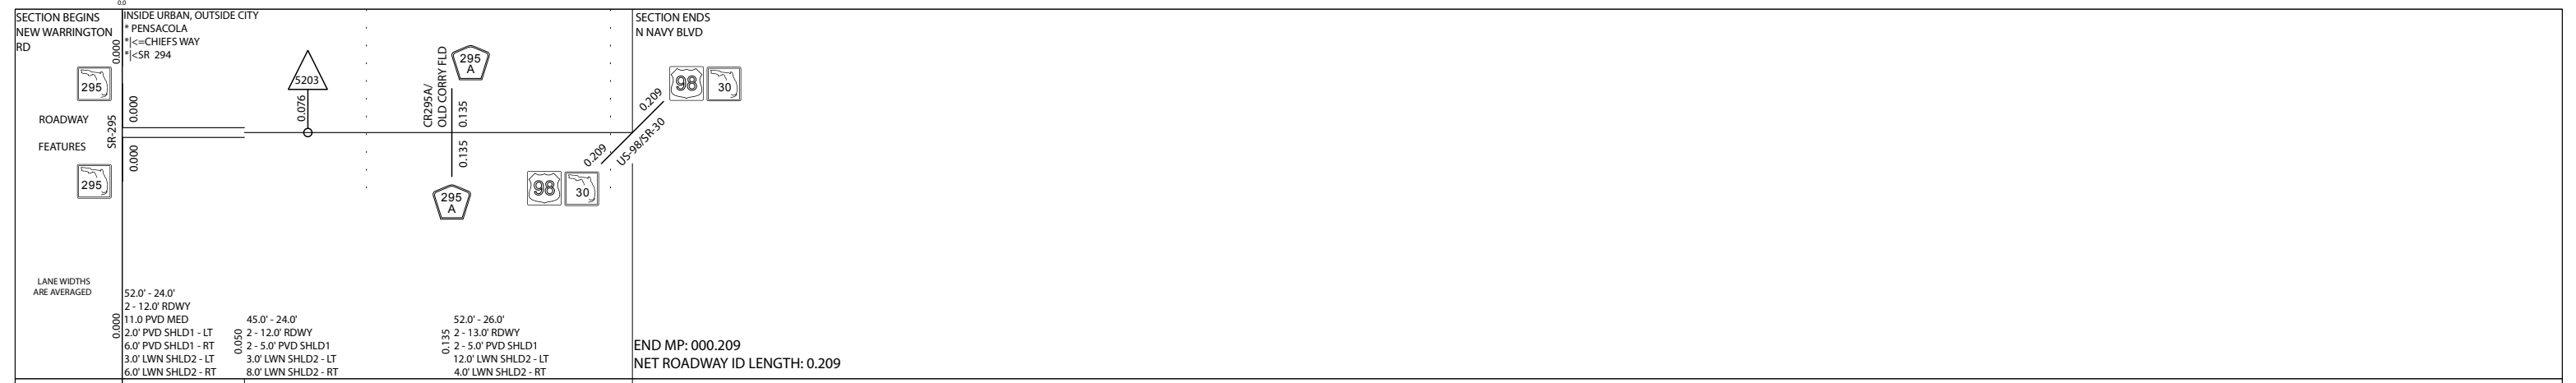

ROADWAY	28/FC-6	28/FC-6
COMPOSITION	28/FC-6	
HORIZONTAL ALIGNMENT	CURVE DATA NOT FIELD VERIFIED	
STRUCTURE DESCRIPTION		
DISTRICT USE		
SIS		
FUN CLASS	URBAN PRIN ART OTHER	