



DATE	01/05/2016	SLD REV	01/27/2016	BMP	000.000	EMP	006.313	INV	07/11/2018 SSMC	SLD REV	07/12/2018 SSMC
BY	SSMC		SSMC								

FLORIDA DEPARTMENT OF TRANSPORTATION
STRAIGHT LINE DIAGRAM OF ROAD INVENTORY

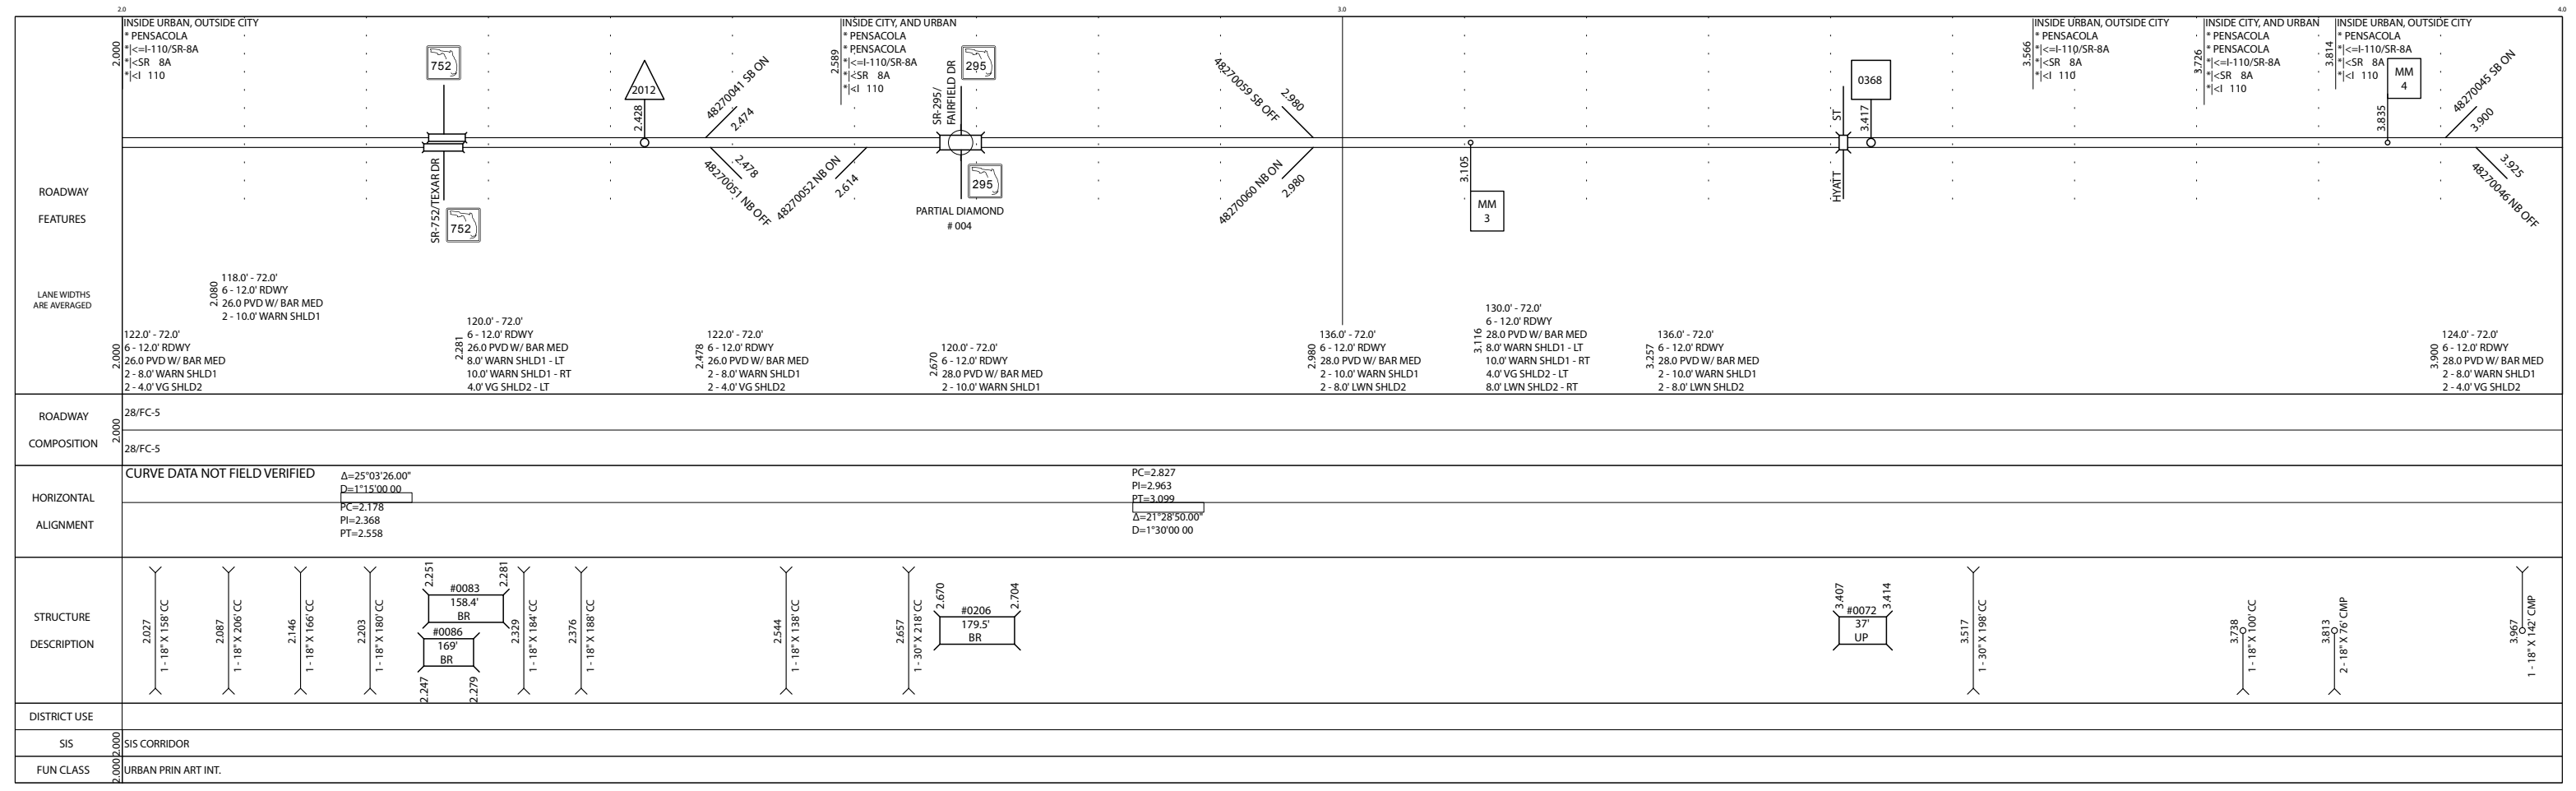

SECTION STATUS	INT. or US ROUTE NO.	STATE ROAD NO.	COUNTY	DISTRICT	ROADWAY ID	SHEET NO.
02	1110	SR 8A	ESCAMBIA	03	48270000	1 OF 2

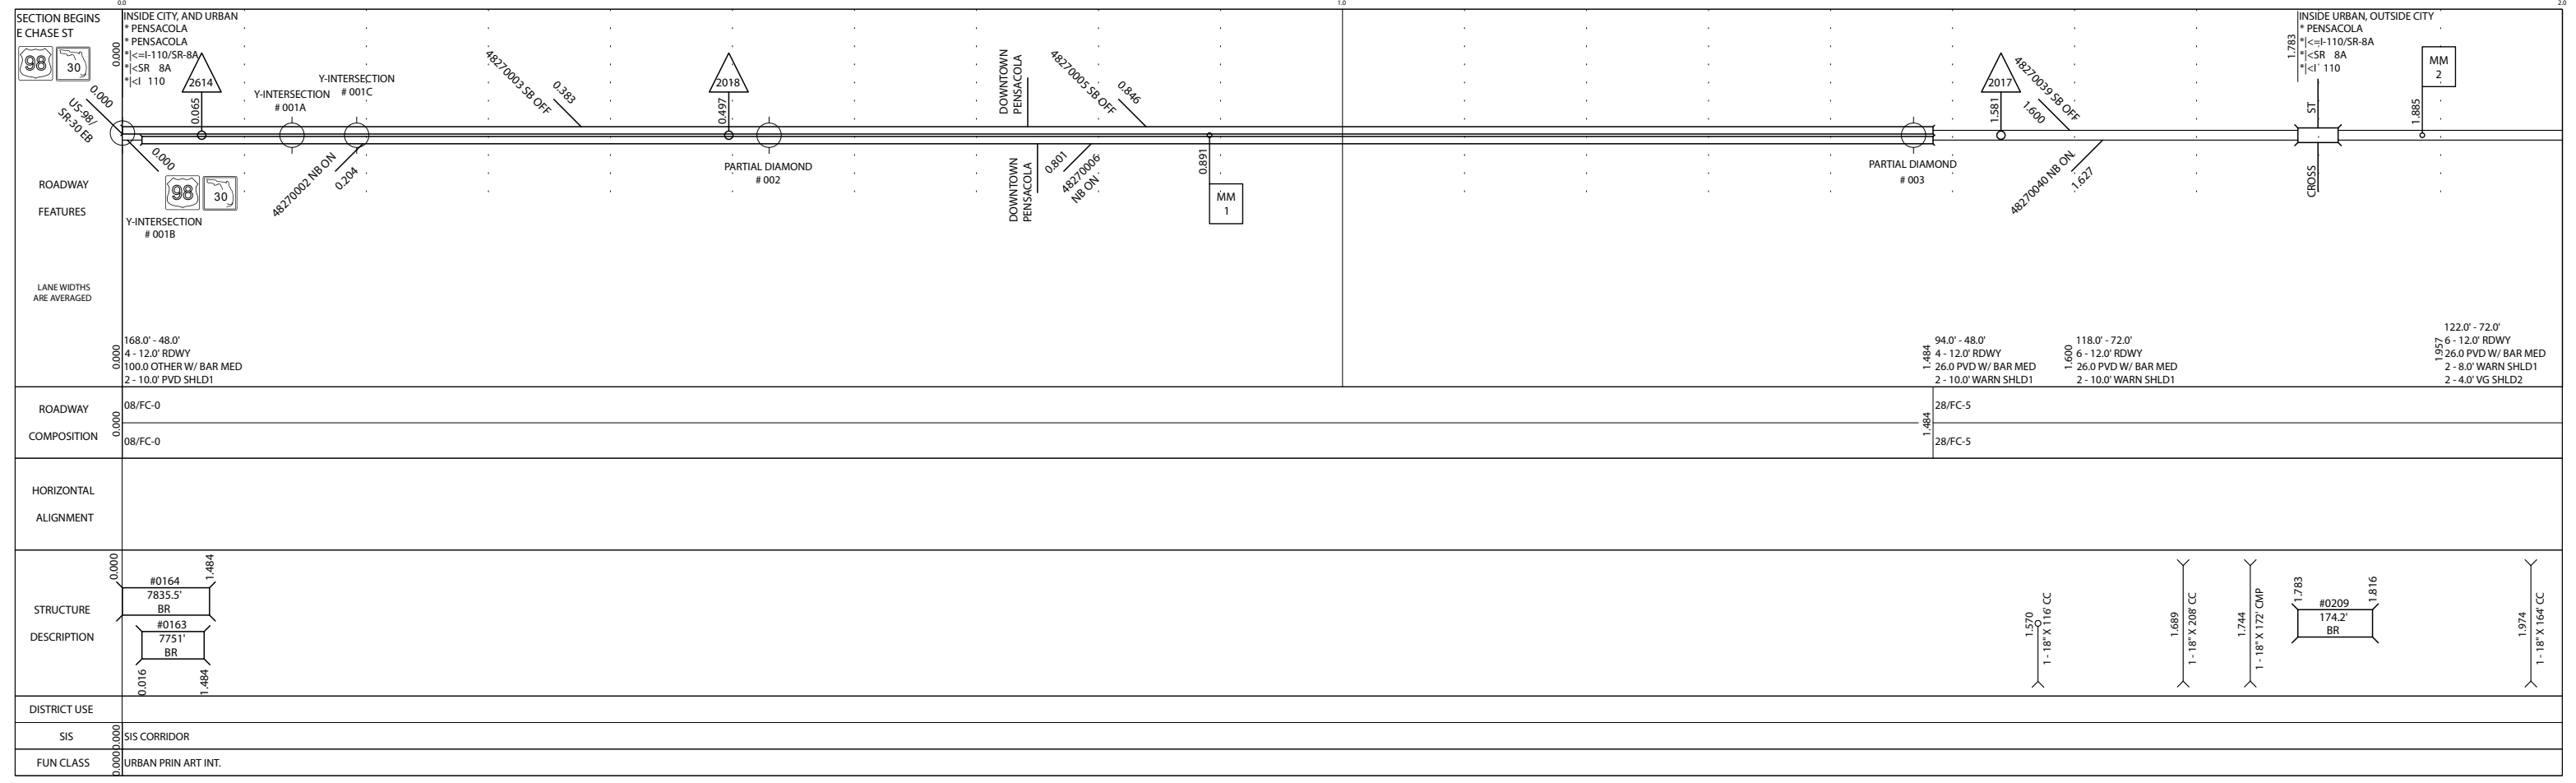

5 YR INV	SLD REV	BMP	EMP	INV	SLD REV
DATE 01/05/2016	01/27/2016	000.000	006.313	07/11/2018 SSMC	07/12/2018 SSMC
BY SSMC	SSMC				

FLORIDA DEPARTMENT OF TRANSPORTATION
STRAIGHT LINE DIAGRAM OF ROAD INVENTORY

SECTION STATUS	INT. or US ROUTE NO.	STATE ROAD NO.	COUNTY	DISTRICT	ROADWAY ID	SHEET NO:
02	I 110	SR 8A	ESCAMBIA	03	48270000	2 OF 2

